

LOCATION GOVERNMENT (PLANNING AND DEVELOPMENT) ACTS, 1953 TO 1982

ASSESSMENT OF FINANCIAL CONTRIBUTION

REG. REF.:

CONT. REG.:

SERVICES INVOLVED: WATER/FOUL SEWER, SURFACE WATER

AREA OF SITE:

FLOOR AREA OF PRESENT PROPOSAL:

MEASURED BY:

CHECKED BY:

METHOD OF ASSESSMENT:

TOTAL ASSESSMENT

MANAGER'S ORDER NO: BY /
DATE:

ENTERED IN CONTRIBUTIONS REGISTER:

DEVELOPMENT CONTROL ASSISTANT-GRACE

COMHAIRLE CHONTAE ÁTHA CLIATH

Record of Executive Business and Manager's Orders

Proposed refurbishment of bus shelter at O/s Park Whitehall Road West for Dublin Bus.

John Browne, Executive Director,
Dublin Bus,
59 Upper O'Connell Street,
Dublin 1.

Reg. Ref. 91A/1017
Appl. Rec'd: 19.06.1991
Floor Area:
Site Area:
Zoning:

Report of the Dublin Planning Officer, dated August 9, 1991.

This application is for PERMISSION for refurbishment of bus shelter at Whitehall Road West adjoining an area of public open space.

There is an existing bus shelter on the site and a bus-lay by has been provided.


Roads Department report noted.

There are no objections on planning Grounds.

I recommend that a decision to GRANT PERMISSION be made under the Local Government (Planning and Development) Acts, 1963-1983, subject to the following (6) conditions:-

(SEE CONDITIONS OVER)


(NOB/BB)

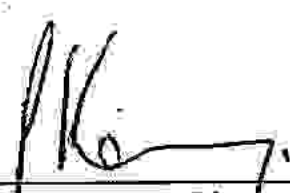Endorsed:- 
for Principal Officer


For Dublin Planning Officer

Order:- A decision pursuant to Section 26(1) of the Local Government (Planning and Development) Acts, 1963-1990, to GRANT PERMISSION for the above proposal subject to the (6) conditions set out above is hereby made.

Dated: 15 August, 1991.


Approved Officer

to whom the appropriate powers have been delegated by Order of the Dublin City and County Manager, dated 6th August, 1991.

COMHAIRLE CHONTAE ÁTHA CLIATH

Record of Executive Business and Manager's Orders

Proposed refurbishment of bus shelter at O/s Park Whitehall Road West for Dublin Bus.

CONDITIONS

REASONS FOR CONDITIONS

1. The development to be carried out in its entirety in accordance with the plans, particulars and specifications lodged with the application, save as may be required by the other conditions attached hereto.

2. That the applicants indemnify the County Council against any claim made against the Authority as a result of the presence of the structure on a public property.

3. That the applicant makes satisfactory arrangements for the maintenance, repair and upkeep of the structure.

4. That the applicant accepts responsibility for the removal of the structure at his own expense if such is necessary for the purpose of road widening, reconstruction or repair and for the repair, replacement and renewal of any services installed in the public street.

5. The panels shall be lit in such a manner so as not to cause excessive glare or distraction to road users or adjoining property owners.

6. The level of illumination to be reviewed at any time by the Roads Department and adjustments to be made by the applicant if requested by Dublin County Council.

1. To ensure that the development shall be in accordance with the permission and that effective control be maintained.

2. In the interest of the proper planning and development of the area.

3. In the interest of amenity and public safety.

4. In the interest of the proper planning and development of the area.

5. In the interest of public safety and amenity.

6. To comply with the requirements of the Roads Department.

DUBLIN COUNTY COUNCIL

REG. REF: 91A/1017.
 DEVELOPMENT: Re-furbish bus shelter.
 LOCATION: O/s Park Whitehall Road West.
 APPLICANT: Dublin Bus.
 DATE LODGED: 19.6.91.

The proposal is for a refurbishment of an existing bus shelter at Whitehall Road West.

If permission is being granted it should be subject to:-

- 1) That the applicant indemnifies the County Council against any claim made against the Authority as a result of the presence of the structure on a public property.
- 2) That the applicant accepts responsibility for the removal of the structure at his own expense if such is necessary for the purpose of road widening, reconstruction or repair and for the repair, replacement and renewal of any services installed in the public street.
- 3) The panels shall not be lit in such a manner so as to cause excessive glare or distraction to road users or adjoining property owners.
- 4) *Applicant to provide hard standing to a standard acceptable to the Rds maintenance engineer to serve the proposal at the applicant's expense.*

PLANNING DEPT.
 DEVELOPMENT CONTROLS
 Date 14.07.91
 Time 9.00

GC/BMcC
11.7.91.

SIGNED: _____

DATE: _____

ENDORSED: E. of O'Brien

DATE: 12th July '91

DUBLIN COUNTY COUNCIL

Tel. 724755 (ext. 262/264)

PLANNING DEPARTMENT,
BLOCK 2,
IRISH LIFE CENTRE,
LR. ABBEY STREET,
DUBLIN 1.

Notification of Decision to Grant Permission/Approval

Local Government (Planning and Development) Acts, 1963-1983

To: John Browne, Executive Director, Decision Order P/3767/91 - 15.08.1991
 Dublin Bus, Number and Date
 59 Upper O'Connell St., Register Reference No. 91A/1017
 Dublin 1. Planning Control No.
 Application Received on 19.06.1991
 Applicant Dublin Bus.

In pursuance of its functions under the above-mentioned Acts, the Dublin County Council, being the Planning Authority for the County Health District of Dublin, did by Order dated as above make a decision to grant Permission/Approval for:-
 proposed refurbishment of bus shelter at o/s Park Whitehall Road West.

SUBJECT TO THE FOLLOWING CONDITIONS

CONDITIONS	REASONS FOR CONDITIONS
1. The development to be carried out in its entirety in accordance with the plans, particulars and specifications lodged with the application, save as may be required by the other conditions attached hereto.	1. To ensure that the development shall be in accordance with the permission and that effective control be maintained.
2. That the applicants indemnify the County Council against any claim made against the Authority as a result of the presence of the structure on a public property.	2. In the interest of the proper planning and development of the area.
3. That the applicant makes satisfactory arrangements for the maintenance, repair and upkeep of the structure.	3. In the interest of amenity and public safety.
4. That the applicant accepts responsibility for the removal of the structure at his own expense if such is necessary for the purpose of road widening, reconstruction or repair and for the repair, replacement and renewal of any services installed in the public street.	4. In the interest of the proper planning and development of the area.

Signed on behalf of the Dublin County Council

[Signature]
 For Principal Officer

15th August, 1991.

Date.....

IMPORTANT: Turn overleaf for further information

CONDITIONS	REASONS FOR CONDITIONS
<p>5. The panels shall be lit in such a manner so as not to cause excessive glare or distraction to road users or adjoining property owners.</p> <p>6. The level of illumination to be reviewed at any time by the Roads Department and adjustments to be made by the applicant if requested by Dublin County Council.</p>	<p>5. In the interest of public safety and amenity.</p> <p>6. To comply with the requirements of the Roads Department.</p>

Rose Fleming

NOTE:

If there is no appeal to An Bord Pleanála against this decision PERMISSION/APPROVAL will be granted by the Council as soon as may be after the expiration of the period for the taking of such appeal. If every appeal made in accordance with the Acts has been withdrawn, the Council will grant the PERMISSION/APPROVAL after the withdrawal.

An appeal against the decision may be made to An Bord Pleanála. The applicant may appeal within one month from the date of receipt by him of this notification. ANY OTHER PERSON may appeal within twenty-one days beginning on the date of the decision.

An appeal shall be in writing and shall state the subject matter and grounds of the appeal. It should be addressed to:—
An Bord Pleanála, Blocks 6 and 7, Irish Life Centre, Lower Abbey Street, Dublin 1.

(1) An appeal lodged by an applicant or his agent with An Bord Pleanála will be invalid unless accompanied by a fee of £36 (Thirty-six Pounds). (2) A party to an appeal making a request to An Bord Pleanála for an Oral Hearing of an appeal must, in addition to (1) above, pay to An Bord Pleanála a fee of £36 (Thirty-six Pounds). (3) A person who is not a party to an appeal must pay a fee of £10 (Ten Pounds) to An Bord Pleanála when making submissions or observations to An Bord Pleanála in relation to an appeal.

Approval of the Council under Building Bye-Laws must be obtained and the terms of the approval must be complied with in the carrying out of the work before any development which may be permitted is commenced.

Building Control Department,
Liffey House,
Tara Street,
Dublin 1.
Telephone: 773066



Bloc 2, Ionad Bheatha na hEireann,
Block 2, Irish Life Centre,
Sraid na Mainistreach Iacht,
Lower Abbey Street,
Baile Atha Cliath 1.
Dublin 1.
Telephone. (01)724755
Fax. (01)724896

Register Reference : 91A/1017

Date : 20th June 1991

LOCAL GOVERNMENT (PLANNING AND DEVELOPMENT) ACTS, 1963 TO 1990

Dear Sir/Madam,

DEVELOPMENT : Re-furbish bus shelter
LOCATION : O/s Park Whitehall Road West
APPLICANT : Dublin Bus
APP. TYPE : PERMISSION

With reference to above, I acknowledge receipt of your application received on 19th June 1991.

Yours faithfully,

.....
PRINCIPAL OFFICER

Dublin Bus,
59 Upper O'Connell Street,
Dublin 1.

DUBLIN COUNTY COUNCIL

- 716 B/s St Lomans Hosp on Lucan Rd
- 652 Opp Bob's Unisex Hair Salon Main St, Lucan
- 635 At Entrance to St Ita's Hosp, Portrane, Co. Dublin
- 628 O/s The Balrothery Inn, Main Dublin/Belfast Rd, Balrothery
- 638 Opp Park on Old Bawn Rd, Tallaght
- 650 Opp Rathfarnham Castle on Rathfarnham By-Pass
- 627 O/s no. 23 Millgate Drv



- 720 O/s No. 111 & 113 Kennelsfort Rd, Palmerstown

19/6/91

P
2.12.4
91A/1017

40 25/6/ N 41294

Just Press 19/6/91

22/2

DUBLIN COUNTY COUNCIL —
 Dublin Bus are applying to Dublin County Council for planning permission to re-furbish the following list of existing Bus Shelters: B/S St. Lomans Hospital on Lucan Rd.; Opp. Bob's Unisex Hair Salon, Main St., Lucan; At entrance to St. Ita's Hospital, Portrane, Co. Dublin; O/S The Balrothery Inn, Main Dublin/Belfast Rd., Balrothery; Opp. Park on Old Bawn Rd., Tallaght; Opp. Rathfarnham Castle on Rathfarnham By-Pass; O/S No.23 Millgate Drive; O/S Park, Whitehall Rd. West; O/S NO. 111 & 113 Kennelsfort Rd., Palmerstown.


BUS ÁTHA CLIATH
DUBLIN BUS


59 UPPER O'CONNELL STREET, DUBLIN 1
TELEPHONE (01) 720000, TELEX 30118, FAX 731195.

Your ref:

Our ref:

Date: 18th June 1991

Dublin County Council,
Planning Dept.,
Irish Life Centre,
Lr. Abbey St.,
Dublin 2.

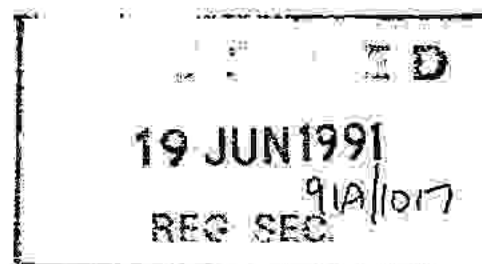

Dear Sirs,

I wish to apply for planning permission to refurbish 9 existing bus shelters as per the attached list. It is planned to redevelop the shelters in more modern and improved material and in a slightly altered format. The details of the proposed shelters are shown in the attached drawings and specifications.

In support of my application I attach a set of documents containing:-

- 4 copies of side plan
- 4 copies of location plan
- 4 copies of structural sketch of bus shelter
- 1 Bank Draft for £360.00.

I also attach a copy of Irish Independent dated 19th June 1991 carrying a notice of intention to apply for planning permission.

Yours faithfully,

John Browne
pp John Browne
Executive Director.

19 JUN 91

BUS ÁTHA CLIATH - DUBLIN BUS
A Subsidiary of Córas Iompar Éireann

DIRECTORS: G.T. Paul Conlon, CHAIRMAN. MANAGING: John Browne, A. Flynn, Michael Faherty, Stewart Harrington.
REGISTERED OFFICE: 59 UPPER O'CONNELL STREET, DUBLIN 1. REGISTERED IN IRELAND NO. 119569.

COMHAIRLE CHONTAE ÁTHA CLIATH

RECEIPT CODE

PAID BY *e.o.c.* **DUBLIN COUNTY COUNCIL**
46/49 UPPER O'CONNELL STREET,
DUBLIN 1.

CASH
CHEQUE
M.O.
B.L.
I.T.

£ 350.00

19 JUN 1991
REG. SEC. 912/1017

N 41294


Received this *20/6* day of *June* 19*91*

from *Leo Mc. Keith*
57 Upper O'Connell St.


the sum of *three hundred and only* Pounds

for drawing application at various Pence, being *two for 9*

locations
Malcolm Dean Cashier **S. CAREY** Principal Officer *(651)*

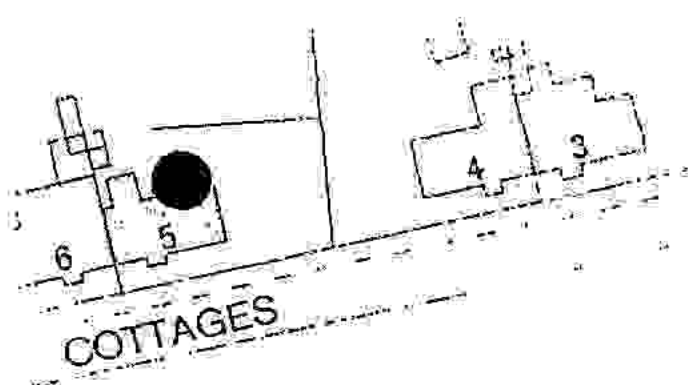

COTTAGES

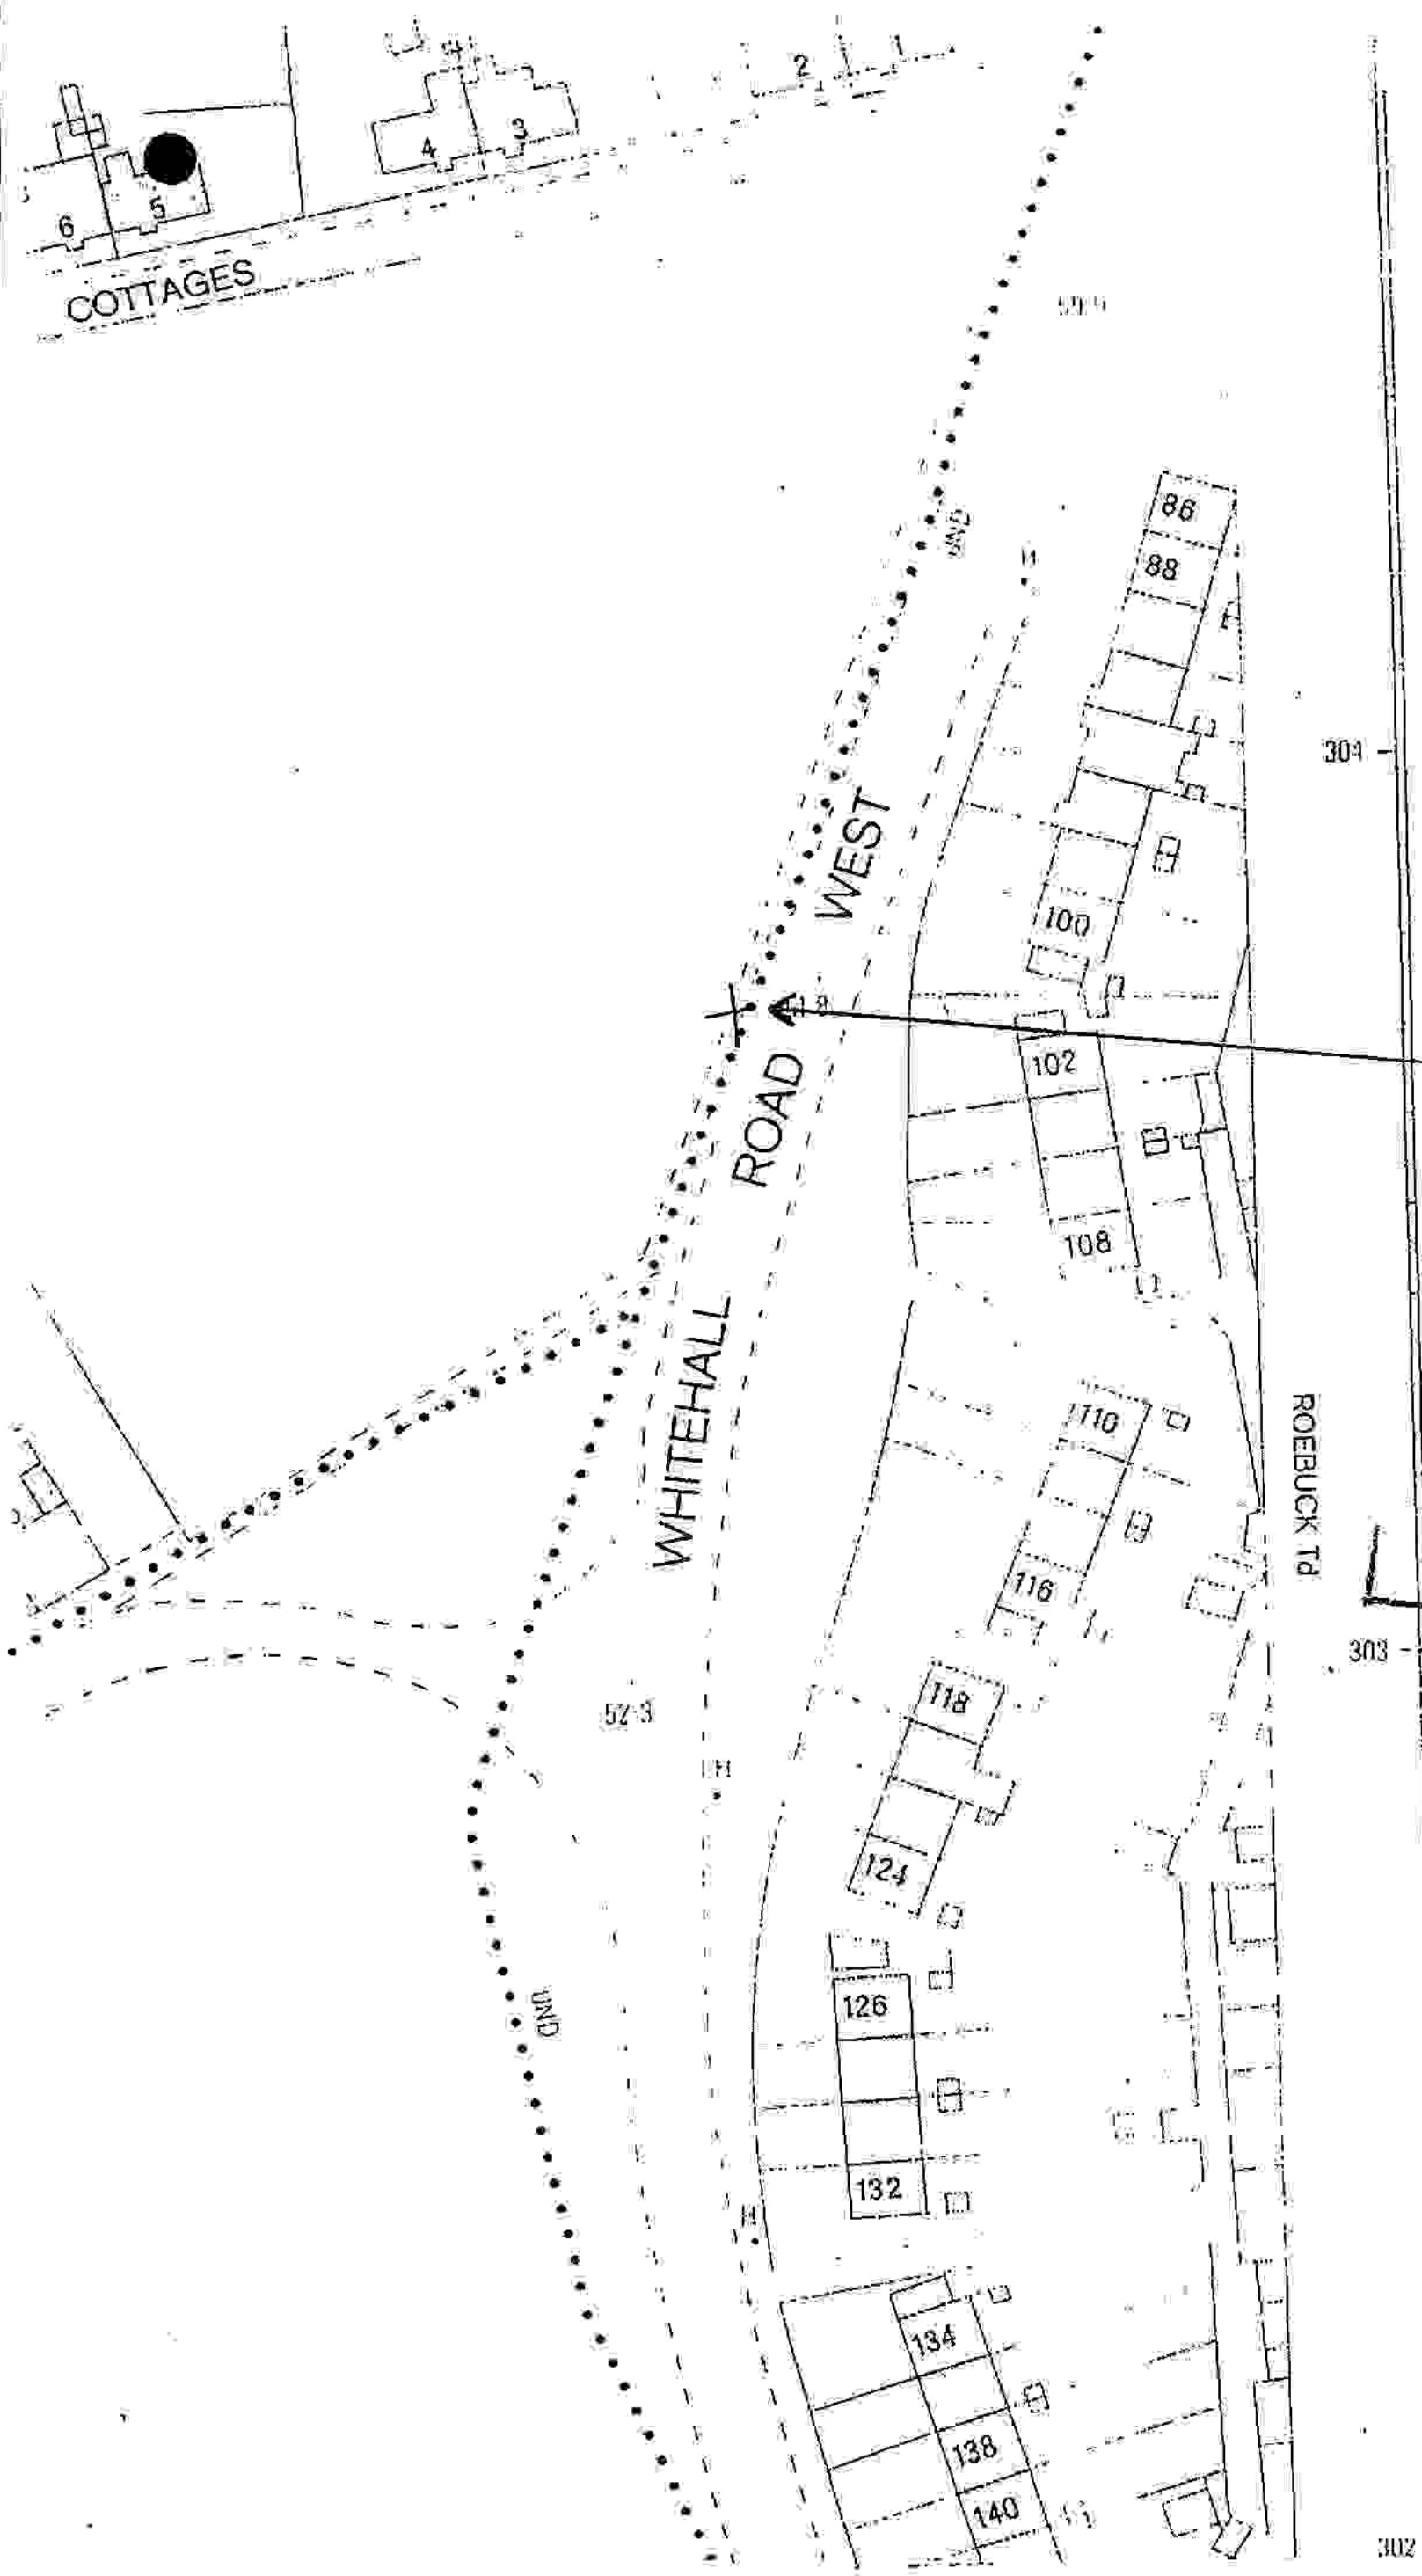

EXISTING LOCATION
OF BUS SHELTER
SCALE: 1:2000

17 JUN 1991
REC SEC. 91A/1017

304

ROEBUCK TR

303

302

52-3

DND

52-4

DND

WHITEHALL ROAD WEST

WHITEHALL ROAD WEST

6
5
4
3


2

D

From Kimmage Rd. West

Whitehall Rd. West

To Whitehall Rd.

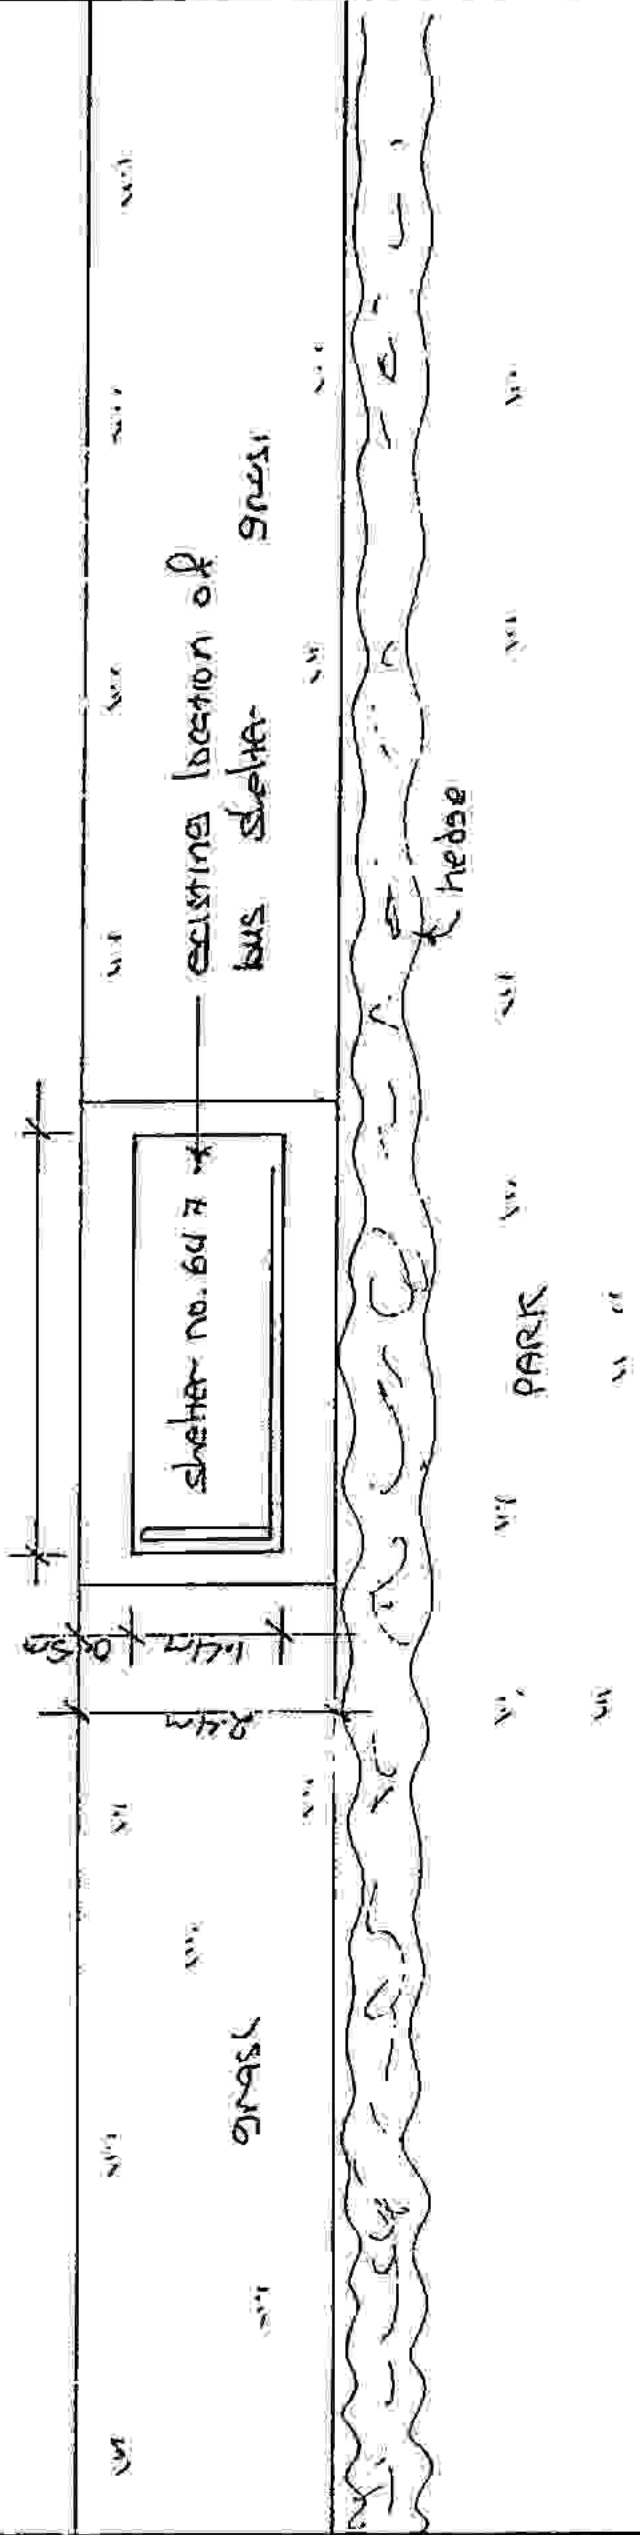


Dublin Bus
 Transportation Planning Dept.
 59 Upper O'Connell St.
 Dublin 1.
 Ph. 720000

*Proposed refurbishment
 of bus shelter No. 647
 outside Park on Whitehall
 Road West (inbound).*

15 JUN 1991
 REC SEC. 91A/LDT


Scales 1:100 Date: 13/06/1991
 Drawing No. 162/42 Drawn By: T.D.

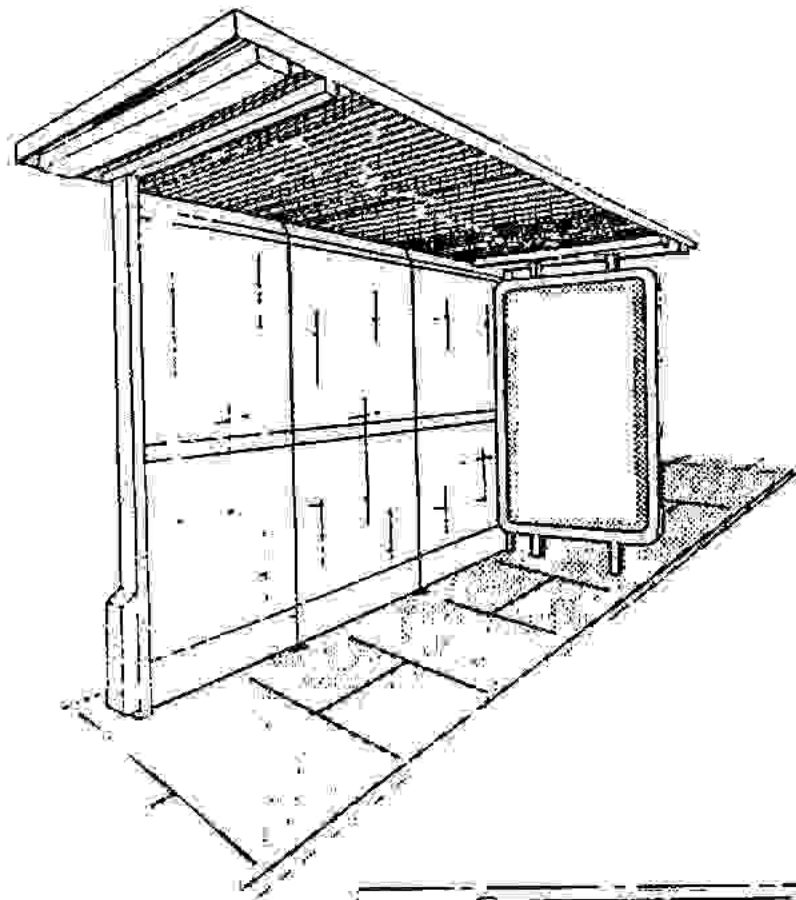


ADSHEL

RECEIVED
Mark 1
Bus Shelter
19 JUN 1971
REC


NOT TO SCALE

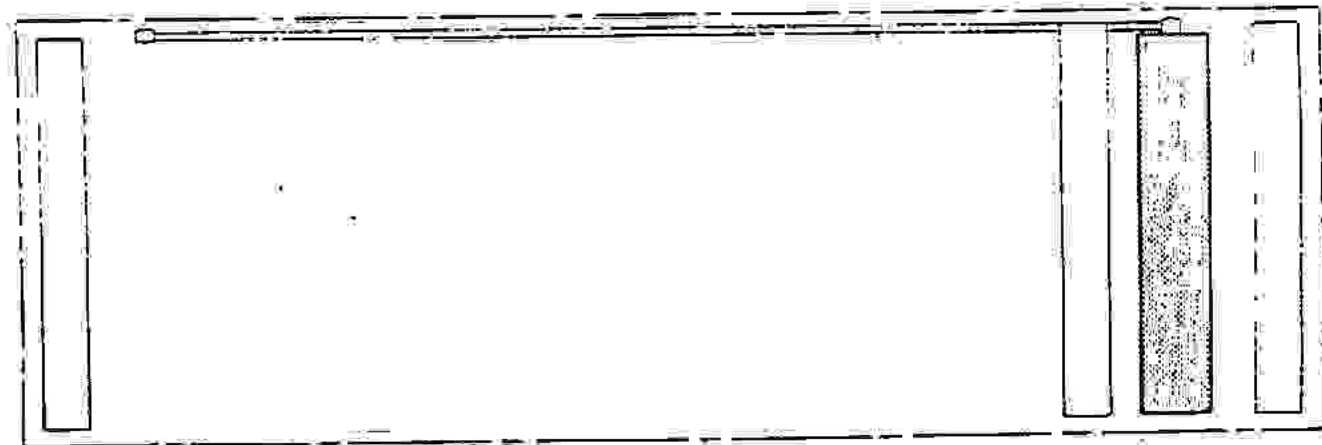

PLAN VIEW
(Showing side panel and lighting arrangement)

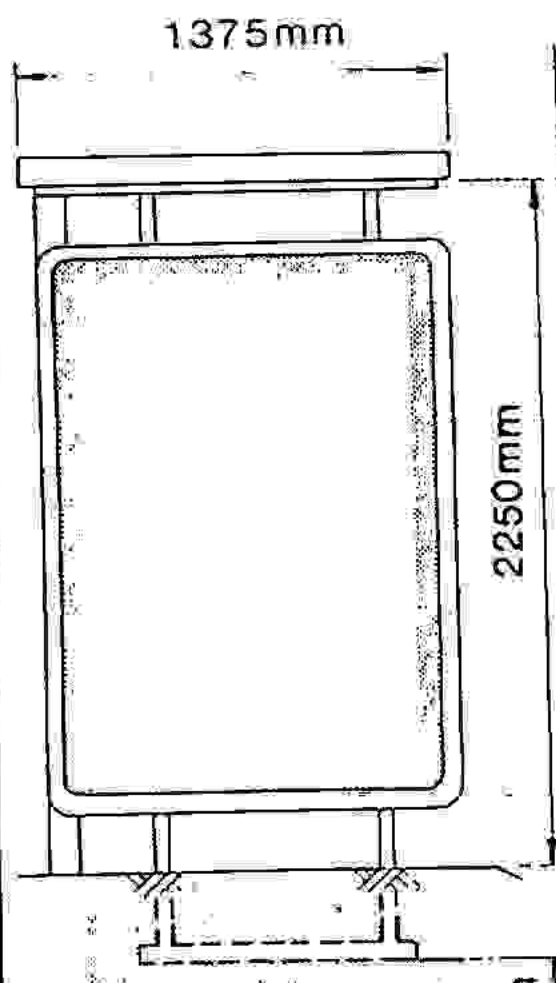

END ELEVATION

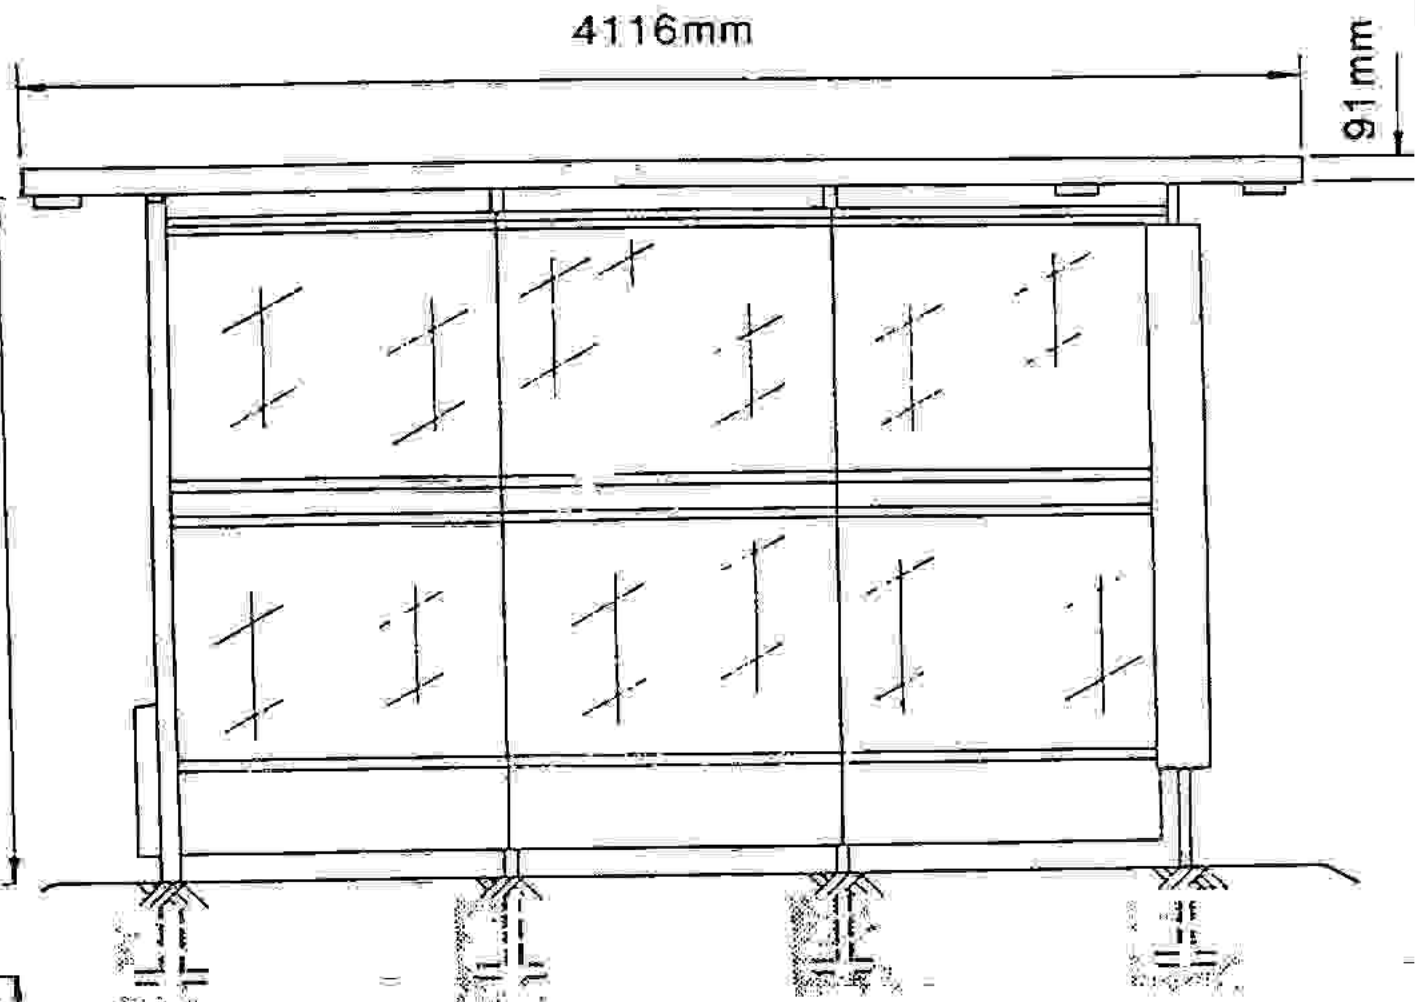

SIDE ELEVATION

SPECIFICATION



(Dimensions in millimetres)

Roof Section

Dimensions 4116 x 1375 x 100 ceiling section in fibre glass, rigidised sheet steel with frame of formed aluminium, or a "sandwich" of upper and lower steel sheets separated by an expanded polystyrene core contained in an extruded aluminium framework.

Roof Support

100 x 100 R.H.S. gantry upright to support roof top having projecting arm with two 38 x 38 R.H.S. upright 203 long at 686 centres. 100 x 50 x 6 x 1219 channel reinforced with a 152 x 1143 gusset plate bedded in concrete. This roof support also contains the electrical control gear. Two 38 x 38 x 10 SWG steel supports installed at the opposite end of the shelter to the gantry. These roof supports also carry the advertising panels.

Side Section

Three sheets of 1829mm x 1067mm x 10mm armour cast or clear toughened safety glass conforming to BS 3193-3275 and CP152. This glass is supported by upper and lower glass supports suspended from the roof and sunk into the pavement respectively. Double skinned kick panels are fixed below the glass sheets to give additional weather protection.

Advertising Panels

Double sided 1900 high x 1300 wide x 206 deep aluminium frame fitted with 6mm toughened safety glass.

Illumination

Double sided advertising panel internally illuminated by four 1830mm 85 watt fluorescent tubes giving a maximum light output of 284cd/m.2 through a light coloured poster. The roof of the shelter is lit by three 1220mm 40 watt fluorescent tubes either in units recessed into the roof and protected by opal acrylic sheets or in translucent vandal resistant units suspended from the roof. An earth leakage circuit breaker to the requirements of the Electricity Supply Board is fitted.

All metal work shot blasted zinc sprayed & finished zinc chromate primer with two coats of epoxy resin based enamel to BS3/043.