

Rose K

FILE DISCUSSED AT COUNCIL/COMMITTEE MEETING

FILE REF: 91A 1905

MEETING	COMMENTS	NOTED IN DEV. CONTROL	NOTED BY
BELGARD H + P <u>28/1/92</u>	Decision Noted Cass, Muldon, Hannon / Shallo		

BYE-LAW APPLICATION FEES

REF. NO.:

91A/1905

CERTIFICATE NO.:

15952B

PROPOSAL:

2 houses

LOCATION:

Sites 207-210 & 225-232 Woodfield, Scholentown Rd

APPLICANT:

Cruson Developments Ltd

	1	2	3	4	5	6	7
CLASS	DWELLINGS/AREA LENGTH/STRUCTURE	RATE	AMT. OF FEE REQUIRED	AMT. LODGED	BALANCE DUE	RED. FEE APPL.	AMT. OF RED. FEE
A	Dwelling (Houses/Flats)	@ £55	£660	£660	—		
B	Domestic Ext. (Improvement/Alts.)	@ £30					
C	Building for office or other comm. purpose	@ £3.50 per M ² or £70					
D	Building or other structure for purposes of agriculture	@ £1.00 per M ² in excess of 300 M ² Min. £70					
E	Petrol Filling Station	@ £200					
F	Dev. of prop. not coming within any of the forgoing classes	£70 or £9 per .1 hect. whichever is the greater					

Column 1 Certified: Signed: _____ Grade: _____ Date: _____

Column 1 Endorsed: Signed: _____ Grade: _____ Date: _____

Columns 2,3,4,5,6 & 7 Certified: Signed:  Grade:  Date: 5/12/91

Columns 2,3,4,5,6 & 7 Endorsed: Signed: _____ Grade: _____ Date: _____

PLANNING APPLICATION FEES

Reg. Ref. 91A/1905

Cert. No. 27316

PROPOSAL 12 houses

LOCATION Sites 207-210 P 225-232 Woodfield Selhurst Rd

APPLICANT Crown Developments Ltd

CLASS	DWELLINGS/AREA LENGTH/STRUCT.	RATE	AMT. OF FEE REC.	AMOUNT LODGED	BALANCE DUE	BALANCE PAID
1	Dwellings	@£32	4384	4384	—	
2	Domestic	@£16				
3	Agriculture	@50p per m2 in excess of 300m2. Min. £40				
4	Metres	@£1.75 per m2 or £40				
5	x .1 hect.	@£25 per .1 hect. or £250				
6	x .1 hect.	@£25 per .1 hect. or £40				
7	x .1 hect.	@£25 per .1 hect. or £100				
8		@£100				
9	x metres	@£10 per m2 or £40				
10	x 1,000m	@£25 per £1000m or £40				
11	x .1 hect.	@£5 per .1 hect. or £40				

Column 1 Certified: Signed: _____ Grade: _____ Date: _____

Column 1 Endorsed: Signed: _____ Grade: _____ Date: _____

Columns 2,3,4,5,6 & 7 Certified: Signed: *ME* Grade: *S.O* Date: *5/12/91*

Columns 2,3,4,5,6 & 7 Endorsed: Signed: _____ Grade: _____ Date: _____

LOCAL GOVERNMENT (PLANNING AND DEVELOPMENT) ACTS, 1963 TO 1982

ASSESSMENT OF FINANCIAL CONTRIBUTION

REG. REF.:

CONT. REG.:

SERVICES INVOLVED: WATER/POUL SEWER SURFACE WATER

AREA OF SITE:

FLOOR AREA OF PRESENT PROPOSAL:

MEASURED BY:

CHECKED BY:

METHOD OF ASSESSMENT:

TOTAL ASSESSMENT:

MANAGER'S ORDER NO: P/ /
DATED

ENTERED IN CONTRIBUTION REGISTER:

DEVELOPMENT CONTROL ASSISTANT GRADE

P/333/92

COMHAIRLE CHONTAE ÁTHA CLIATH

Record of Executive Business and Manager's Orders

BELGARD

Register Reference : 91A/1905

Date Received : 2nd December 1991

Correspondence : J.F. O'Connor & Associates,
Name and : 10 Boden Wood,
Address : Rathfarnham,
Dublin 14

Development : 4 bed. semi-det. houses in lieu of already approved 3
bed. houses

6201131
C20814906

Location : sites 207-210 & 225-232 inclusive, Woodfield,
Scholarstown Road, Scholarstown

Applicant : Cruson Developments Ltd.

App. Type : Permission

Zoning :

Floor Area : Sq.metres

CONTRIBUTION:	
Standard:	162,000
Roads:	800 per unit
S. Plan:	
Cont.:	7000
Other:	only 300 per unit
SECTION 100	
Board/ C.I.F.:	268,000
Cash:	167,000

RC's
(MOS/AC)

Report of the Dublin Planning Officer dated 21 January, 1992.

This is an application for PERMISSION. The proposed development consists of 4 bed semi-detached houses in lieu of already approved 3 bed houses on Site Nos. 207-210 and 225-232 inclusive, Woodfield, Scholarstown Road.

Under Reg. Ref. 90A/1320 permission was granted by Dublin County Council for proposed modifications to already approved housing layout plan incorporating 30 2-bed houses and 61 three bed houses at Woodfield, Scholarstown Road. Decision order P/4632/90, dated 11.10.90. Reg. Refs. 88A/0387 and 89A/1652 refer to earlier permissions on this site.

The house type approved on the site of the current application under Reg. Ref. 90A/1320 was 3 bed semi-detached.

In this application permission is being sought for 4 bed semi-detached in place of the slightly smaller 3 bed semi-detached houses approved under Reg. Ref. 90A/1320.

The proposed house type is similar in design to that already approved on the site.

The proposed development is considered acceptable.

COMHAIRLE CHONTAE ÁTHA CLIATH

Record of Executive Business and Manager's Orders

Reg. Ref: 91A/1905

Page No: 0002

Location: sites 207-210 & 225-232 inclusive, Woodfield, Scholarstown Road, Scholarstown

I recommend that a decision to GRANT PERMISSION be made under the Local Government (Planning and Development) Acts, 1963-1990, subject to the following (12) conditions:-

CONDITIONS / REASONS

- 01 The development to be carried out in its entirety in accordance with the plans, particulars and specifications lodged with the application save as may be required by the other conditions attached hereto.
REASON: To ensure that the development shall be in accordance with the permission and that effective control be maintained.
- 02 That before development commences, approval under the Building Bye-Laws be obtained and all conditions of that approval be observed in the development.
REASON: In order to comply with the sanitary services Acts, 1878-1964.
- 03 That each proposed house be used as a single dwelling unit.
REASON: To prevent unauthorised development.
- 04 The development shall be carried out in conformity with condition Nos. 4-19 incl. 21 22 25 26 28 of the decision to grant permission by Order No. P/4632/90 dated 11.10.90 Reg. Ref. 90A/1320 save as amended to conform with the revisions indicated in the plans lodged with Dublin County Council in connection with this application.
REASON: In the interest of the proper planning and development of the area.
- 05 That arrangements made for the payment of the financial contribution in the sum of *£ 500 Per House*
~~to be paid in respect of the overall development~~ required by Condition No. 20 of planning permission granted under Reg. Ref. 90A/1320 be strictly adhered to in respect of the above proposal.
REASON: In the interest of the proper planning and development of the area.
- 06 That the arrangements made for the lodgement of security in the form of an approved Insurance Company Bond or Letter of Guarantee in the sum of £268000 or a cash lodgement of £167000 in respect of the overall development, ^{KS} required by Condition No. 11 of planning permission granted under Reg. Ref. 88A/0387 be strictly adhered to in respect of the above proposal.

COMHAIRLE CHONTAE ÁTHA CLIATH

Record of Executive Business and Manager's Orders

Reg. Ref: 91A/1905

Page No: 0003

Location: sites 207-210 & 225-232 inclusive, Woodfield, Scholarstown Road, Scholarstown

REASON: In the interest of the proper planning and development of the area.

- 07 That arrangements made for the payment of the financial contribution in the sum of £162000 in respect of the overall development required by Condition No. 9 of planning permission granted under Reg. Ref. 88A/0387 be strictly adhered to in respect of the above proposal.

REASON: In the interest of the proper planning and development of the area.

- 08 That arrangements made for the payment of the financial contribution in the sum of £7000 ~~in respect of the overall development~~ required by Condition No. 27 of planning permission granted under Reg. Ref. 90A/1320 be strictly adhered to in respect of the above proposal.

REASON: In the interest of the proper planning and development of the area.

- 09 That all the rear gardens be a minimum of 10.7 metres long as measured from the main external wall of the dwelling. All houses are to have a 7.5 metre (minimum) long driveway.

- 09 REASON: In the interest of the proper planning and development of the area.

NOTE: The applicant should note that compliance with this condition may require a slight relocation of the driveways serving house nos. 225 & 226 to the front of the livingroom windows.

- 10 That the design of the fenestration in the front elevation be modified in the following ways: (i) 4 no. verticle window panes are to be provided in the two larger windows serving the diningroom and bedroom 2. (ii) two no. verticle window panes are to be provided in the smaller window serving bedroom no. 3.

REASON: In the interest of visual amenity.

- 11 That the external finishes (eg. roof, brick etc.) on the houses are to match the external finishes on the existing houses both in terms of colour and texture, ~~insofar as is possible.~~

REASON: In the interest of visual amenity.

- 12 That the foundations (or part of the foundations) of house no. 232 are to be brought down to the invert level of the proposed sewers located to the south-east of the house. Exact details to be agreed in writing with the Planning Authority prior to commencement of development.

REASON: House No. 232 is located less than the required 5 metres from the proposed public sewer and public watermain.

COMHAIRLE CHONTAE ÁTHA CLIATH

Record of Executive Business and Manager's Orders

Reg.Ref: 91A/1905

Page No: 0004

Location: sites 207-210 & 225-232 inclusive, Woodfield, Scholarstown Road, Scholarstown

[Signature]
Endorsed:
for Principal Officer

[Signature] SEP.
for Dublin Planning Officer 2A.1.92

Order: A decision pursuant to Section 26(1) of the Local Government (Planning and Development) Acts, 1963-1990 to GRANT PERMISSION for the above proposal subject to the (12) conditions set out above is hereby made.

Dated : 30th JANUARY 1992

[Signature]
ASSISTANT COUNTY MANAGER/~~APPROVED OFFICER~~

to whom the appropriate powers have been delegated by order of the Dublin City and County Manager dated 10th December 1991.

DUBLIN COUNTY COUNCIL

REG. REF: 91A/1905.
DEVELOPMENT: Change of house type.
LOCATION: Scholarstown.
APPLICANT: Cruson Development.
DATE LODGED: 2.12.91.

This application seeks permission for change of house type from 3 bed semi-detached to 4 bed semi-detached on sites 207-210 and 225-232 incl. at Scholarstown.

No Roads objection.

PLANNING DEPT.
DEVELOPMENT CONTROL SECT
Date 10.01.92
Time 1.00

MA/BMcC
8.1.92.

SIGNED: Michael Albert
DATE: 9-1-92

ENDORSED: 4.92 k
DATE: 9/1/92

DUBLIN COUNTY COUNCIL

Tel. 724755 (ext. 262/264)

PLANNING DEPARTMENT,
BLOCK 2,
IRISH LIFE CENTRE,
LR ABBEY STREET,
DUBLIN 1.

Notification of Decision to Grant Permission/Approval

Local Government (Planning and Development) Acts, 1963-1983

To J. F. O'Connor & Assocs.,
10 Boden Wood,
Rathfarnham,
Dublin 14.

Decision Order P/333/92 - 30.01.1992

Number and Date

91A/1905

Register Reference No.

Planning Control No.

02.12.1991

Application Received on

Applicant Cruson Developments Ltd.

In pursuance of its functions under the above-mentioned Acts, the Dublin County Council, being the Planning Authority for the County Health District of Dublin, did by Order dated as above make a decision to grant Permission/Approval for:-

4 bed. semi-det. houses in lieu of already approved 3 bed. houses
at sites 207-210 & 225-232 inclusive, Woodfield, Scholarstown Road,
Scholarstown.

SUBJECT TO THE FOLLOWING CONDITIONS

CONDITIONS	REASONS FOR CONDITIONS
1. The development to be carried out in its entirety in accordance with the plans, particulars and specifications lodged with the application, save as may be required by the other conditions attached hereto.	1. To ensure that the development shall be in accordance with the permission and that effective control be maintained.
2. That before development commences, approval under the Building Bye-Laws be obtained, and all conditions of that approval be observed in the development.	2. In order to comply with the Sanitary Services Acts, 1878-1964.
3. That each proposed house be used as a single dwelling unit.	3. To prevent unauthorised development.
4. The development shall be carried out in conformity with Conditions Nos. 4-19 incl. 21 22 25 26 28 of the decision to grant permission by Order No. P/4632/90, dated 11.10.90, Reg. Ref. 90A/1320, save as amended to conform with the revisions indicated in the plans lodged with Dublin County Council in connection with this application.	4. In the interest of the proper planning and development of the area.

Signed on behalf of the Dublin County Council


For Principal Officer

30th January, 1992.

Date

IMPORTANT: Turn overleaf for further information

CONDITIONS

REASONS FOR CONDITIONS

5. That the arrangements made for the payment of the financial contribution in the sum of £800. per house required by Condition No. 20 of planning permission granted under Reg. Ref. 90A/1320 be strictly adhered to in respect of the above proposal.

5. The provision of such services in the area by the Council will facilitate the proposed development. It is considered reasonable that the developer should contribute towards the cost of providing the services.

6. That the arrangements made for the lodgement of security in the form of an approved Insurance Company bond or Letter of Guarantee in the sum of £268,000 or a cash lodgement of £167,000 in respect of the overall development, as required by Condition No. 11 of planning permission granted under Reg. Ref. 88A/0387 be strictly adhered to in respect of the above proposal.

6. To ensure that a ready sanction may be available to the Council to induce the provision of services and prevent disamenity in the development.

7. That the arrangements made for the payment of the financial contribution in the sum of £162,000 in respect of the overall development as required by Condition No. 9 of planning permission granted under Reg. Ref. 88A/0387 be strictly adhered to in respect of the above proposal.

7. The provision of such services in the area by the Council will facilitate the proposed development. It is considered reasonable that the developer should contribute towards the cost of providing the services.

8. That the arrangements made for the payment of the financial contribution in the sum of £7000. as required by Condition No. 27 of planning permission granted under Reg. Ref. 90A/1320 be strictly adhered to in respect of the above proposal.

8. The provision of such services in the area by the Council will facilitate the proposed development. It is considered reasonable that the developer should contribute towards the cost of providing the services.

NOTE:

If there is no appeal to An Bord Pleanala against this decision PERMISSION/APPROVAL will be granted by the Council as soon as may be after the expiration of the period for the taking of such appeal. If every appeal made in accordance with the Acts has been withdrawn, the Council will grant the PERMISSION/APPROVAL after the withdrawal.

An appeal against the decision may be made to An Bord Pleanala. The applicant may appeal within one month from the date of receipt by him of this notification. ANY OTHER PERSON may appeal within twenty-one days beginning on the date of the decision.

An appeal shall be in writing and shall state the subject matter and grounds of the appeal. It should be addressed to:—
An Bord Pleanala, Blocks 6 and 7, Irish Life Centre, Lower Abbey Street, Dublin 1.

(1) An appeal lodged by an applicant or his agent with An Bord Pleanala will be invalid unless accompanied by a fee of £36 (Thirty-six Pounds). (2) A party to an appeal making a request to An Bord Pleanala for an Oral Hearing of an appeal must, in addition to (1) above, pay to An Bord Pleanala a fee of £36 (Thirty-six Pounds). (3) A person who is not a party to an appeal must pay a fee of £10 (Ten Pounds) to An Bord Pleanala when making submissions or observations to An Bord Pleanala in relation to an appeal.

Approval of the Council under Building Bye-Laws must be obtained and the terms of the approval must be complied with in the carrying out of the work before any development which may be permitted is commenced.

DUBLIN COUNTY COUNCIL

Tel. 724755 (ext. 262/264)

PLANNING DEPARTMENT,
BLOCK 2,
IRISH LIFE CENTRE,
11, ABBEY STREET,
DUBLIN 1.

Notification of Decision to Grant Permission/Approval

Local Government (Planning and Development) Acts, 1963-1983

To J. F. O'Connor & Assocs.,
10 Boden Wood,
Rathfarnham,
Dublin 14.

Decision Order P/333/92 - 30.01.1992

Number and Date

91A/1905

Register Reference No.

Planning Control No.

02.12.1991

Application Received on

Applicant Cruson Developments Ltd.

In pursuance of its functions under the above-mentioned Acts, the Dublin County Council, being the Planning Authority for the County Health District of Dublin, did by Order dated as above make a decision to grant Permission/Approval for:-
4 bed. semi-det. houses in lieu of already approved 3 bed. houses
at sites 207-210 & 225-232 inclusive, Woodfield, Scholarstown Road,
Scholarstown.

SUBJECT TO THE FOLLOWING CONDITIONS

CONDITIONS	REASONS FOR CONDITIONS
<p>9. That all rear gardens be a minimum of 10.7 metres long as measured from the main external wall of the dwelling. All houses are to have a 7.5 metre (minimum) long driveway.</p>	<p>9. In the interest of the proper planning and development of the area.</p>
<p>NOTE: The applicant should note that compliance with this condition may require a slight relocation of the driveways serving house nos. 225 & 226 to the front of the livingroom windows.</p>	
<p>10. That the design of the fenestration in the windows in the front elevation be modified in the following ways:- (i) 4 no. verticle window panes are to be provided in the two larger windows serving the diningroom and bedroom 2. (ii) two no. verticle window panes are to be provided in the smaller window serving bedroom no. 3.</p>	<p>10. In the interest of visual amenity.</p>
<p>11. That the external finishes (eg. roof, brick etc.) on the houses are to match the external finishes on the existing houses both in terms of colour and texture.</p>	<p>11. In the interest of visual amenity.</p>

Signed on behalf of the Dublin County Council

[Signature]
For Principal Officer

30th January, 1992.

Date

IMPORTANT: Turn overleaf for further information

CONDITIONS

REASONS FOR CONDITIONS

12. That the foundations (or part of the foundations) of house no. 232 are to be brought down to the invert level of the proposed sewers located to the south-east of the house. Exact details to be agreed in writing with the Planning Authority following consultation with Sanitary Services Section, prior to commencement of development.

12. House No. 232 is located less than the required 5 metres from the proposed public sewer and public watermain.

NOTE:

If there is no appeal to An Bord Pleanála against this decision PERMISSION/APPROVAL will be granted by the Council as soon as may be after the expiration of the period for the taking of such appeal. If every appeal made in accordance with the Acts has been withdrawn, the Council will grant the PERMISSION/APPROVAL after the withdrawal.

An appeal against the decision may be made to An Bord Pleanála. The applicant may appeal within one month from the date of receipt by him of this notification. ANY OTHER PERSON may appeal within twenty-one days beginning on the date of the decision.

An appeal shall be in writing and shall state the subject matter and grounds of the appeal. It should be addressed to:—
An Bord Pleanála, Blocks 6 and 7, Irish Life Centre, Lower Abbey Street, Dublin 1.

(1) An appeal lodged by an applicant or his agent with An Bord Pleanála will be invalid unless accompanied by a fee of £36 (Thirty-six Pounds). (2) A party to an appeal making a request to An Bord Pleanála for an Oral Hearing of an appeal must, in addition to (1) above, pay to An Bord Pleanála a fee of £36 (Thirty-six Pounds). (3) A person who is not a party to an appeal must pay a fee of £10 (Ten Pounds) to An Bord Pleanála when making submissions or observations to An Bord Pleanála in relation to an appeal.

Approval of the Council under Building Bye-Laws must be obtained and the terms of the approval must be complied with in the carrying out of the work before any development which may be permitted is commenced.

Building Control Department,
Liffey House,
Tara Street,
Dublin 1.
Telephone: 773066



Bloc 2, Ionad Bheatha na hEireann,
Block 2, Irish Life Centre,
Sraid na Mainistreach Iacht,
Lower Abbey Street,
Baile Atha Cliath 1.
Dublin 1.
Telephone. (01)724755
Fax. (01)724896

Register Reference : 91A/1905

Date : 3rd December 1991

LOCAL GOVERNMENT (PLANNING AND DEVELOPMENT) ACTS, 1963 TO 1990

Dear Sir/Madam,

DEVELOPMENT : 4 bed. semi-det. houses in lieu of already approved 3
bed. houses

LOCATION : sites 207-210 & 225-232 inclusive, Woodfield,
Scholarstown Road, Scholarstown

APPLICANT : Cruson Developments Ltd.

APP. TYPE : PERMISSION/BUILDING BYE-LAW APPROVAL

With reference to the above, I acknowledge receipt of your application
received on 2nd December 1991.

Yours faithfully,

.....
for PRINCIPAL OFFICER

J.F. O'Connor & Associates,
10 Boden Wood,
Rathfarnham,
Dublin 14



PLEASE READ INSTRUCTIONS AT BACK BEFORE COMPLETING FORM. ALL QUESTIONS MUST BE ANSWERED.

1. Application for Permission Outline Permission Approval Place / in appropriate box.
Approval should be sought only where an outline permission was previously granted. Outline permission may not be sought for the retention of structures or continuances of uses.

2. Postal address of site or building Sites 207 to 210 AND 225 to 232 including
(If none, give description sufficient to identify) Woodfield Scholarstown Rd. Scholarstown Co. Dubl.

3. Name of applicant (Principal not Agent) Cruson Developments Ltd

Address WOODFIELD SCHOLARSTOWN ROAD Tel. No. 935778

4. Name and address of J.F.O. CONNOR & ASS
person or firm responsible for preparation of drawings 10 Boden Wood Rathfarnham DUBL Tel. No. 944912

5. Name and address to which notifications should be sent AS IN ABOVE

6. Brief description of proposed development change of house type

7. Method of drainage MAINS 8. Source of Water Supply MAINS

9. In the case of any building or buildings to be retained on site, please state:-
(a) Present use of each floor or use when last used: _____
(b) Proposed use of each floor: _____

27/11/91
J.P. KISS

10. Does the proposal involve demolition, partial demolition or change of use of any habitable house or part thereof? No.

11. (a) Area of Site 0.75 ac. (3035 m²) Sq. m.
(b) Floor area of proposed development 111 m² Sq. m.
(c) Floor area of buildings proposed to be retained within site _____ Sq. m.

CO. DUBLIN Permission sought for 4 bed semi det. houses in lieu of already approved 3 bed houses on sites 207-210 & 225-232 inclusive. Woodfield, Scholarstown road, Scholarstown for Cruson Developments Ltd

(3035 m²) Sq. m.

12. State applicant's legal interest or estate in site (i.e. freehold, leasehold, etc.) free leasehold

13. Are you now applying also for an approval under the Building Bye Laws? Yes No Place in appropriate box.

14. Please state the extent to which the Draft Building Regulations have been taken in account in your proposal: As far as applicable.

15. List of documents enclosed with application. 1. location map 2. site plan 3. house plan - A. specification - 5 newspaper notice 6 fee.

16. Gross floor space of proposed development (See back) 660 m² N 518 60

No of dwellings proposed (if any) 12 Class(es) of Development _____
Fee Payable € 1044 Basis of Calculation 12 x 87
If a reduced fee is tendered details of previous relevant payment should be given

Signature of Applicant (or his Agent) J.F.O. Connor Date 26-11-91

Application Type P.B.L.
Register Reference 91A/1905

FOR OFFICE USE ONLY

Amount Received € 22-10

Receipt No _____

Date _____

1.84

RECEIVED
02 DEC 1991
REG. SEC.

LOCAL GOVERNMENT (PLANNING & DEVELOPMENT) REGULATIONS 1977 to 1984.

Outline of requirements for applications for permission or Approval under the Local Government (Planning & Development) Acts 1963 to 1983. The Planning Acts and Regulations made thereunder may be purchased from the Government Publications Sales Office, Sun Alliance House, Molesworth Street, Dublin 2.

1. Name and Address of applicant.
2. Particulars of the interest held in the land or structure, i.e. whether freehold, leasehold, etc.
3. The page of a newspaper, circulating in the area in which the land or structure is situated, containing the required statutory notice. The newspaper advertisement should state after the heading Co. Dublin.
 - (a) The address of the structure or the location of the land.
 - (b) The nature and extent of the development proposed. If retention of development is involved, the notice should be worded accordingly. Any demolition of habitable accommodation should be indicated.
 - (c) The name of the applicant.

NB. Applications must be received within 2 weeks from date of publication of the notice.
4. Four (4) sets of drawings to a stated scale must be submitted. Each set to include a layout or block plan, proposed and existing services to be shown on this drawing, location map, and drawings of relevant floor plans, elevations, sections, details of type and location of septic tank (if applicable) and such other particulars as are necessary to identify the land and to describe the works or structure to which the application relates (new work to be coloured or otherwise distinguished from any retained structures). Buildings, roads, boundaries and other features bounding the structure or other land to which the application relates shall be shown on site plans or layout plans. The location map should be of scale not less than 1:2500 and should indicate the north point. The site of the proposed development must be outlined in red. Plans and drawings should indicate the name and address of the person by whom they were prepared. Any adjoining lands in which the applicant has an interest must be outlined in blue.
5. In the case of a proposed change of use of any structure or land, requirements in addition to 1, 2, & 3 are:
 - (a) a statement of the existing use and the proposed use, or, where appropriate, the former use and the use proposed.
 - (b) (i) Four (4) sets of the drawings to a stated scale must be submitted. Each set to consist of a plan or location map (marked or coloured in red so as to identify the structure or land to which the application relates) to a scale of not less than 1:2500 and to indicate the North point. Any adjoining lands in which the application has an interest must be outlined in blue.
 - (ii) A layout and a survey plan of each floor of any structure to which the application relates.
 - (c) Plans and drawings should indicate the name and address of the person by whom they were prepared.
6. Applications should be addressed to: Dublin County Council, Planning Department, Irish Life Centre, Lr. Abbey Street, Dublin 1, Tel. 724755.

SEPTIC TANK DRAINAGE: Where drainage by means of a septic tank is proposed, before a planning application is considered, the applicant may be required to arrange for a trial hole to be inspected and declared suitable for the satisfactory percolation of septic tank effluent. The trial hole to be dug seven feet deep at or about the site of the septic tank. Septic tanks are to be in accordance with I.I.R.S. S.R. 6:75.

INDUSTRIAL DEVELOPMENT:

The proposed use of an industrial premises should, where possible, be stated together with the estimated number of employees, (male and female). Details of trade effluents, if any, should be submitted.

Applicants to comply in full with the requirements of the Local Government (Water Pollution) Act, 1977 in particular the licencing provisions of Sections 4 and 18.

PLANNING APPLICATIONS			BUILDING BYE-LAW APPLICATIONS		
CLASS NO.	DESCRIPTION	FEE	CLASS NO.	DESCRIPTION	FEE
1.	Provision of dwelling — House/Flat.	£32.00 each	A	Dwelling (House/Flat)	£55.00 each
2.	Domestic extensions/other improvements.	£16.00	B	Domestic Extension (improvement/alteration)	£30.00 each
3.	Provision of agricultural buildings (See Regs.)	£40.00 minimum	C	Building — Office/Commercial Purposes	£3.50 per m ² (min. £70.00)
4.	Other buildings (i.e. offices, commercial, etc.)	£1.75 per sq. metre (Min. £40.00)	D	Agricultural Buildings/Structures	£1.00 per m ² in excess of 300 sq. metres (min. - £70.00) (Max. - £300.00)
5.	Use of land (Mining, deposit or waste)	£25.00 per 0.1 ha (Min £250.00)	E	Petrol Filling Station	£200.00
6.	Use of land (Camping, parking, storage)	£25.00 per 0.1 ha (Min £40.00)	F	Development or Proposals not coming within any of the foregoing classes.	£9.00 per 0.1 ha (£70.00 min.)
7.	Provision of plant/machinery/tank or other structure for storage purposes.	£25.00 per 0.1 ha (Min. £100.00)			Min. Fee £30.00
8.	Petrol Filling Station.	£100.00			Max. Fee £20,000
9.	Advertising Structures.	£10.00 per m ² (min £40.00)			
10.	Electricity transmission lines.	£25.00 per 1,000m (Min. £40.00)			
11.	Any other development.	£5.00 per 0.1 ha (Min. £40.00)			

Cheques etc. should be made payable to: Dublin County Council.

Gross Floor space is to be taken as the total floor space on each floor measured from the inside of the external walls.

For full details of Fees and Exemptions see Local Government (Planning and Development) (Fees) Regulations 1984.

COMHAIRLE CHONTAE ATHA CLIATH

DUBLIN COUNTY COUNCIL

46/49 UPPER O'CONNELL STREET,

DUBLIN 1.

EYE LAW APPLICATION

REC NO. N 51860

£660.00

Received this

3rd

day of

December

19.77

from

Crosson Mrs. H.L.

Woodfield

Schokarstown

the sum of

six hundred and sixty

Pounds

Pence being

law application at 204

Woodfield

Michael [unclear]

S. CAREY

Principal Officer

COMHAIRLE CHONTAE ATHA CLIATH

DUBLIN COUNTY COUNCIL

46/49 UPPER O'CONNELL STREET
DUBLIN 1.

Issue of this receipt is not an
acknowledgement that the fee
tendered is the prescribed application
fee. N 51383

€ 384.00

Received this

5th

day of

19

from

Prison Dev. Ltd,
Woodfield,
Shdewstown

the sum of

Three hundred and

eighty

Pounds

Pence being

planning application at
232 incl. Woodfield
Malahone Road

Cashier

S. CAREY
Principal Officer

DUBLIN COUNTY
Planning Dept. Receipt
APPLICATION RECEIVED
2 DEC 1991
RECU 23
APPLIC 21
9/A/1905

SPECIFICATION
OF
PROPOSED WORKS

John F. O'Connor & Associates
Architects & Planning Consultants
10 Boden Wood
Rathfarnham Dublin 14. Telephone 944912

**SPECIFICATION
OF
PROPOSED WORKS**

- EMPLOYEE:** 1. The term "Employee" shall mean the Builder.
- EMPLOYER:** 1a. The term "Employer" shall mean the Purchaser.
- SATISFACTION:** 2. The whole of the works to be carried out according to the satisfaction of the Local Authority concerned.
- NOTICES & FEES:** 3. The Builder shall give all notices and pay all fees to the Local Authority concerned, as may be required by them for the making of all connections, opening up of roads and for the supplying of water for the works.
- PROTECTION:** 4. Any excavations made by the Builder or by any sub-contractor are to be protected by the Builder and lighted at night if necessary.
- INSURANCES:** 5. The Builder is to insure fully under the Workmens' compensation and the National Health Acts all his men. The Builder is to effect a Fire and other necessary insurance against damage to persons and property during the course of the works and until such time as they are completed and handed over to the Employer, all with an approved Insurance Company.
- LATRINES:** 6. The Builder is to provide proper latrine accommodation on site before commencement of works, to remove same and disinfect grounds on completion.
- OTHER TRADES:** 7. Provide all reasonable facilities and assistance to sub-contractors as may be necessary during the course of the works.

EXCAVATOR

- GENERALLY:** 8. Excavate over area of building to a depth of at least 9" below finished ground level and remove all dosa and vegetable earth.
- FOUNDATIONS:** 9. Excavate for foundations to depths and widths as shown on plan or as required by site conditions.
- DRAINS, ETC.:** 10. Excavate along lines shown on plans for all drains to required levels and also for manholes, gullies and junctions to required depths and widths.
- CEMENT:** 11. Portland Cement to be to I.S.S.
- SAND AND GRAVEL:** 12. All sand or gravel used shall be sharp river or pit sand free from loam and all other impurities and, if necessary to be washed.
- CEMENT MORTAR:** 13. Shall be cement and sand (1:3).

- GAUGED LIME MORTAR:**
14. Shall be five parts of well burnt roached lime to two parts of sand well gauged to one part of cement.
- CONCRETE:**
15. Shall be composed of four parts of gravel to two parts of sand to one part of cement. All mixing to be in a mechanical mixer or by hand on a clean wooden platform and the latter to be mixed dry thrice and then thrice again when wet. Only a quantity sufficient for immediate use is to be prepared at a time and no making-up or re-mixing will be permitted.
- BREEZE CONCRETE:**
16. Breeze concrete shall be as described above except that clean well burnt breeze free from sulphur and all other impurities shall be, instead of sand and gravel.
- D.P.C.'s:**
17. Lay over all walls, partitions and chimney breasts, at a minimum height of 6" over ground level (finished), and as elsewhere specified or shown on plan an approved bitumen damp course to the full widths of the walls, partition or breasts.
- WALLS:**
18. All walls where shown on plan are to be built of concrete blocks of described aggregate set in gauged mortar, or of concrete blocks and facing bricks as may be shown on plan or as may be decided by the Architect. All external walls to be 9" hollow cavity blocks of approved manufacture. Where facing brick shown on drawings, walls to be 11" cavity with tie irons every 18" vertically and 3' 0" horizontally, properly flashed at all opes etc.
- LINTOLS:**
19. All lintols shall be formed of concrete cast in-situ or precast and adequately reinforced with m.s. bars as necessary to suit the span. All lintols to have not less than 6" bearing and m.s. reinforcement to run full length of lintols. Where prestressed lintols are used the manufacturers instructions to be adhered to.
- STEPS & SILLS:**
20. Shall be formed with concrete properly weathered and where necessary, properly throated, and finished in fine stuff and slightly rounded at arrises.
- HEARTHES:**
21. Hearths to be formed of concrete 6" thick, and to be prepared on top for tile finish.
- SURFACE CONC UNDER FLOORS:**
22. To be 4" thick laid on a well rammed bed of broken brick or stone.
- VENT OPENING:**
23. Form where indicated or as required, openings for floor vents and in all rooms without fireplaces on external walls 9" x 6" opes to take galvd, louvred vents. Or Vent Rooms as Directed by the Architect.

BRICKLAYER

- BRICKS:**
24. All bricks to be best quality concrete bricks as for blocks. All facing bricks or blocks are to be first quality to approved manufacture and selected colours, all to be set in gauged mortar and pointed in cement and sand as directed by the Architect.
- WETTING:**
25. All bricks are to be well wetted before laying.

BOND:

26. The facing bricks are to be laid to a bond as selected by the Architect and are to be properly bonded with concrete blocks if backed with blocks.

FLUE LINERS:

27. To be 8" internal diameter. Provide all requisite bends either purpose made or otherwise.

CARPENTER AND JOINER**BREEZE BRICKS:**

28. Build in where necessary breeze bricks or other grounds as the works proceed for fixing joinery. All timbers or grounds in contact with concrete shall be twice brush coated with an approved preservative against dry rot and beetles, e.g. Solignum, etc.

SPACING:

29. All floor, ceiling and roof joists to be 14" c. to c. or at centres to suit finishes to be applied. Timber sizes to be adequate in strength to suit spacing.

ROOF:

30. Roof timbers to be as follows:

Rafters:	4½" x 1½"
Ridge:	7" x 1"
Ceiling joists and hangers:	4½" x 1½"
Purlins:	7" x 3"
Struts and collars:	4" x 2"

Prefabricated timber roof trusses of Approved Manufacture may be used.

Minimum pitch to be as required by manufacture of tiles used and/or required by the Local Authority.

TASSELS:

31. Provide 3" x 1½" tassels to all boarded floors. Wallplates for roof to be min. 4" x 2".

FLOORS:

32. To be 1" T. & G. white deal or Chipboard, or reinforced concrete or mass concrete.

BRIDGING:

33. Provide one row of solid bridging to all first floors over 6' 0" span.

EAVES:

34. Form eaves as shown on drawings. Fascia to be 7" x 1". Soffite to be formed from 9" x ¾"

DOOR FRAMES:

35. Internal shall be 4½" x 1½" slips. External shall be out of 4" x 3"

JOISTS:

36. Floor shall be 4½" x 1½" on first floor shall be 7" x 1½"

ARCHITRAVES:

37. Provide and fix to all internal doors Architraves, properly fixed to frames as specified by Architect.

SADDLES:

38. Provide and fix to all internal doors (where specified by the Architect) 5" x 1" saddles properly splayed and nailed to floor.

DOORS:

39. All internal doors shall be flush panel. Hall door shall be as shown on drawings. Back door to kitchen shall be 2" thick framed and sheeted. All doors to be hung with one pair 4" steel but hinges.

DOOR FURN:

40. Provide and fix complete to each internal door mortice lock and furniture. Hall door to be fitted with letterplate knocker handle and "Yale" pattern night latch.

- WINDOWS:** 41. All windows to be standard section timber, with sections to I.S.S. or B.S.S. and to be provided and fitted complete with all handles and sliding stays.
- LINEN PRESS:** 42. Form linen press where shown to take hot water cylinder and fit with two rows of batten shelving.
- STAIRS:** 43. Stairs where shown shall be formed as shown on drawings with 1½" strings, 1½" treads and 1" risers. Provide for trimming to floors, ceilings and walls and finish with banister complete.
- TRAP DOOR:** 44. Trim ceiling for and provide where directed trapdoor to roof area.

IRONWORKER

- EAVES GUTTERS:** 45. Plastic eaves gutters shall be half round laid to proper falls and carried on brackets, screwed to fascia, complete with all stopends and angles and nozzles, jointed to manufacturers instructions.
- RAINWATER PIPES:** 46. Plastic rainwater pipes are to be brought from the eaves gutters in the positions shown on drawings, complete with all swan-necks, hopper-heads, short-lengths and toe pieces and fixed with holderbats screwed to walls.
- FLOOR VENTS, ETC:** 47. Provide and fix galvd. louvred vents to opes as specified heretofore.
- SOIL & VENT PIPES:** 48. The soil and vent pipes are to be approved plastic jointed in accordance with manufacturers instructions and fixed complete as for R.W.P.'s S.V.P. to be carried up 2' 0" over eaves level and fitted with cowl.

DRAINLAYER

- GENERALLY:** 49. Excavate for, as already described, and lay along lines as shown on plan foul and surface water drains, deeply socketted glazed fireclay or PVC pipes, complete with all necessary bends, gullies, Armstrong Junctions, manholes and dis-connecting trap with F.A.I. etc. 4" pipes to be laid to a fall of 1 in 40; 6" to 1 in 60 and are to be set in a concrete bed and haunched with concrete half way up sides, and jointed in gaskin and cement. Where pipes run under buildings they are to be completely encased in concrete at least 6" all around. All traps and junctions are to be set on concrete beds. Alternatively all drains shall be PVC type laid in accordance with the manufacturers instructions.
- TESTING:** 50. Provide for all water and smoke testing as may be required by the Local Authority.
- MANHOLES:** 51. The manholes shown on plan shall be formed of concrete 6" thick in walls, floor and roof reinforced with ¾" m.s. bars. Provide and fix in manholes H.R. glazed channels and finish in cement and sand rendering sloping to and flush with channels.
- COVERS, GRATINGS:** 52. Provide and fix to all manholes, gullies and junctions all necessary frames, covers and gratings. Covers subject to traffic to be "Medium" quality.

SUB-CONTRACTORS

- ELECTRICAL SERVICES:** 53. Provide for wiring and electrical services in accordance with E.S.B. regulations. Provide for lighting points complete with all ceiling roses, plates, switches and lampholders. Provide for power plugs. All wiring to be concealed and completed to the satisfaction of the E.S.B. This contract provides for
- | | | |
|------------------------------|--------------|----------------|
| No. ceiling light points and | No. sockets. | Extra lighting |
|------------------------------|--------------|----------------|
- and power points will be provided on Employer's instructions @ each. The following, if required by the Employer, shall be Extra: 30 amp. EI. Cooker Switch and 60 amp. EI. Cooker Switch. Wiring only for EI. immersion heater in H.W. Cylinder.
- GAS SERVICE:** 54. Provide for all attendance on Dublin Gas Co. in providing their service line to premises if available.
- PLUMBER**
- FLASHINGS, APRONS:** 55. All flashings to be in lead, copper or aluminium.
- SOAKERS:** 56. Soakers to be in lead or copper sheet, one to every slate or tile and to be 1" longer than the gauge of the tile, to lie 5" under the tiles and to turn up 4" against the chimney stacks with stepped cover flashing fixed over same.
- CONNECTION TO DRAIN:** 57. Plastic soil pipe to be connected to stoneware drain in accordance with manufacturers instructions.
- WASTE PIPES:** 58. The external waste pipes from sinks, baths and lavatory basins to be 1½" or 2" diam. as required, to be fitted and discharged over gullies and channels with necessary shoes and back inlets. Similarly, provide hopper heads and discharge waste from first floor fittings.
- RISING MAIN:** 59. Provide and lay ½" rising main from roadway to galvd. or PVC storage tank in roof. Provide Dublin Corporation type stop-cock in path and stop-cock at point of entry of supply to premises in a suitable position. From this rising main take ½" cold water service to Kitchen sink.
- PIPES:** 60. The piping throughout shall be Copper, Stainless Steel or Plastic and shall have all necessary instantor type joints, bends, tees and other necessary fittings.
- STORAGE TANK:** 61. Provide and fix 100 gall. galvd. or PVC iron cold water storage tank in roof space, properly supported on bearers and fitted with Ball/Cock valve.
- SERVICES:** 62. Provide ¾" overflow pipe to storage tank. From tank take ¾" supply to cylinder. Provide ¾" flow and return from boiler to cylinder. From top of cylinder take ¾" expansion pipe up and turned into storage tank. From expansion pipe take ½" supply to sink and W.H.B. and ¾" supply to bath. All cold services to be ½" to be taken from storage tank in roof except service to kitchen sink as heretofore specified. Take ½" cold service to W.C.

- HOT WATER CYLINDER:** 63. Provide and fix in linen cupboard one 30 gall. copper cyl. tested B.S.S. and provide for all connections thereto as heretofore specified.
- SANITARY FITTINGS:** 64. Provide and fix the following sanitary fittings:
 a) Bath, complete with taps, waste, stopper and chain and side panels.
 b) W.H.B., Brackets, taps, stopper and chain complete.
 c) W.C. Suite complete.
 d) Kitchen sink complete with taps, waste, chain and stopper.
- CONNECTIONS & FITTINGS:** 65. Provide and fix to sink and basin 1½" trap, and 2" trap to bath connecting into waste pipe respectively. Provide for making proper connections between W.C. trap and soil pipe. All taps, chains and other fittings to be chromium. On completion, test and leave all plumbing to the satisfaction of the Architect.

ROOFER

- TILES:** 66. Roof to be finished with concrete roofing tiles to approved colour.
- FIXING:** 67. Tiles to be laid on 1½" x 1½" battens on best quality sarking felt to I.S.S. Provide and fix concrete ridge tiles to match roofing tiles, all to be set in cement and sand on felt saddle.
- HEARTHES:** 68. To be finished with tiled or other approved hearth to match surround.
- SURROUNDS:** 69. Provide and fix fire surround as shown on plan.
- CONCRETE PAVING:** 70. Provide 4" concrete path around house as shown on drawings laid on a bed of well rammed broken stone or brick.

PLASTERER

- INTERNALLY:** 71. All internal walls shall be dry lined as per manufacturers specification or as may be approved by the Architect.
- CEILINGS:** 72. All ceilings shall be dry lined as per manufacturers specification or as may be approved by the Architect.
- EXTERNALLY:** 73. External walls shall be scudded, floated and finished in a waterproofed plaster fine or dashed as approved.

PAINTER AND GLAZIER

- MATERIALS:** 74. All paints and materials used throughout are to be best quality to B.S.S. All oil paints and other wall finishes to be of an approved proprietary brand delivered on site in sealed tins, and colours to be as directed by the Architect.
- WOODWORK:** 75. All woodwork usually painted is to be knotted, stopped and primed, painted two undercoats and one finishing coat of high gloss paint, to selected colours.

IRONWORK:

76. All external ironwork, is to be well scraped clean, given one coat red oxide, two undercoats and one finishing coat high gloss paint, to selected colour.

INTERNAL WALL DECORATION:

77. All internal walls to be papered with wallpaper to purchaser's selection to a total price of £ per house for paper.

GLAZING:

78. Glaze with 24 ozs. glass, free from defects, all windows throughout house. Bathroom and W.C. to be glazed with obscure glass. Hall door to be glazed in translucent glass.

FIXING:

79. All panes of glass are to be regularly cut and are to be sprigged, puttied and back puttied.

SITE**BOUNDARY WALLS:**

80. All boundary walls or fences shall be constructed as directed by the Architect.

COMPLETION**GENERALLY:**

81. Notwithstanding the foregoing all works to be carried out and materials to be used to comply with outline specification for new houses as issued by the Department of Local Government. Any variation to the specification by the Builder should be incorporated in the showhouse if possible but shall not be less in quality or strength than that specified. The Estate Architect may without notice alter this specification if deemed necessary by him.

COMPLETION:


82. Clean and leave premises in a habitable state and hand over to the employer to the satisfaction of the Architect.

MAINTENANCE:

83. The Employer shall note that, whilst the Builder shall be responsible for normal maintenance as defined in the conditions of the Contract, he shall not be held liable for shrinkage or other defects to timber and plasterwork due in whole or in part where Central Heating is installed in dwelling.

VARIATIONS**VARIATIONS:**

84. For building contract purposes the variations for site No. are as scheduled hereunder:—

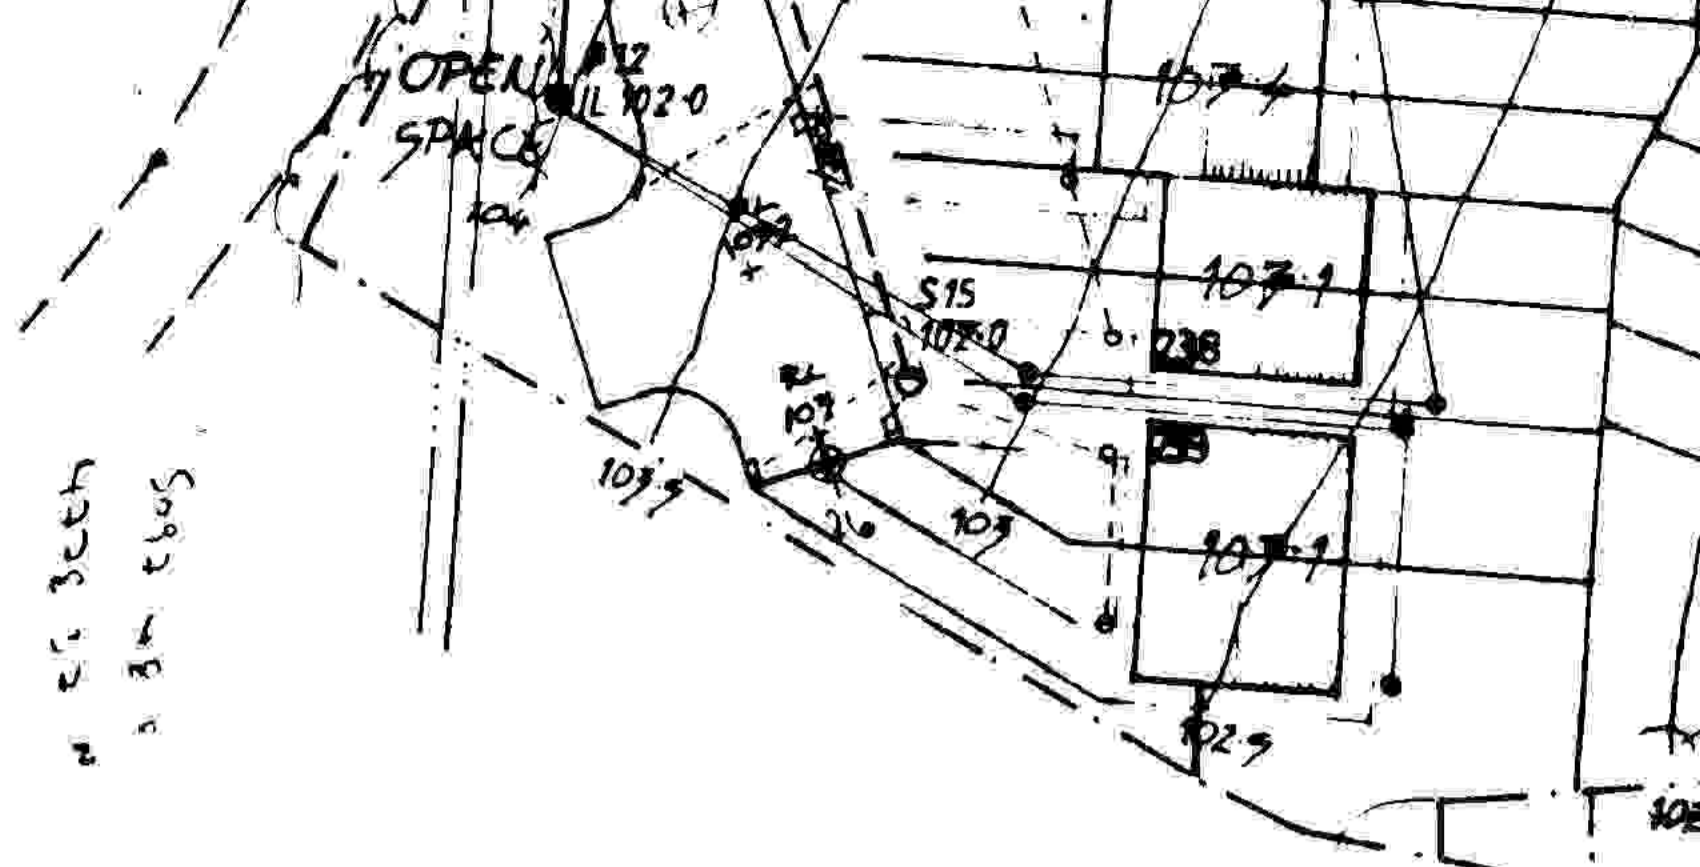

W 50 FEET
A 30 FEET

S 116 FEET
W 61 FEET

