

PROJECT NAME:

2024 BIANCONI AVENUE
 CITWEST D24

CLIENT NAME

MR JOHN POWER

DRAWING TITLE

EXISTING & PROPOSED
 SECTIONS A-A

STATUS


PLANNING

DRAWING NO.

P10

NOTES:


PLANNING

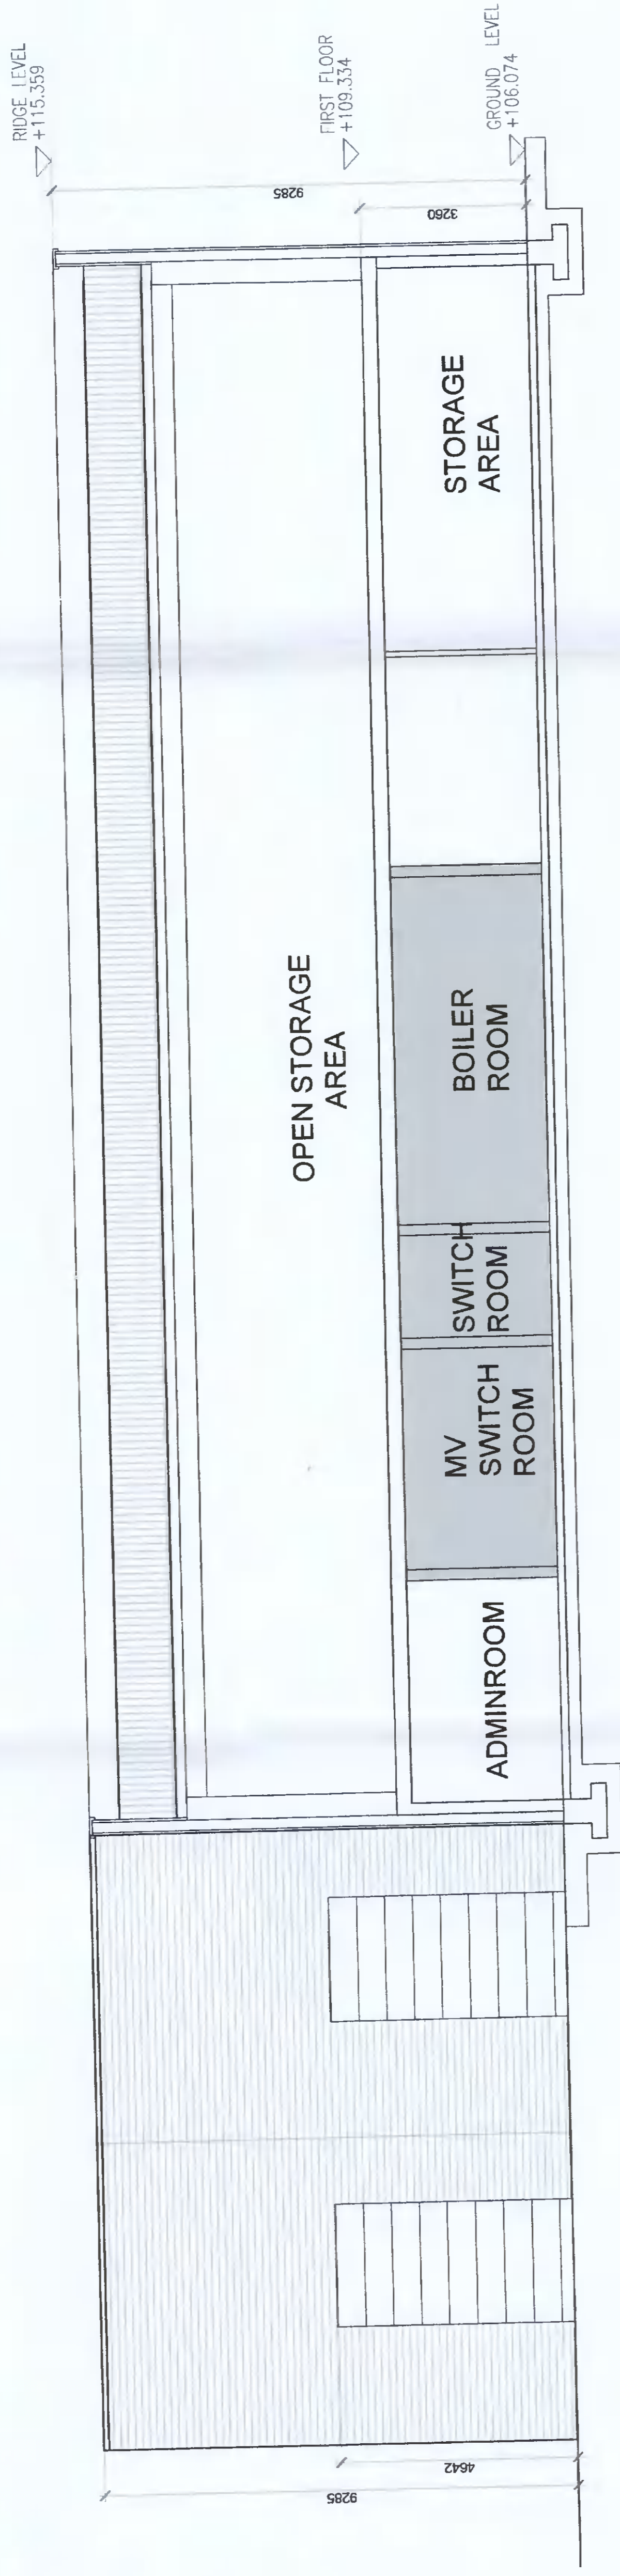


EXTENT OF AREA WHERE APPLICATION RELATES TO INTERNAL WORKS

Existing Section A-A

SCALE 1:100

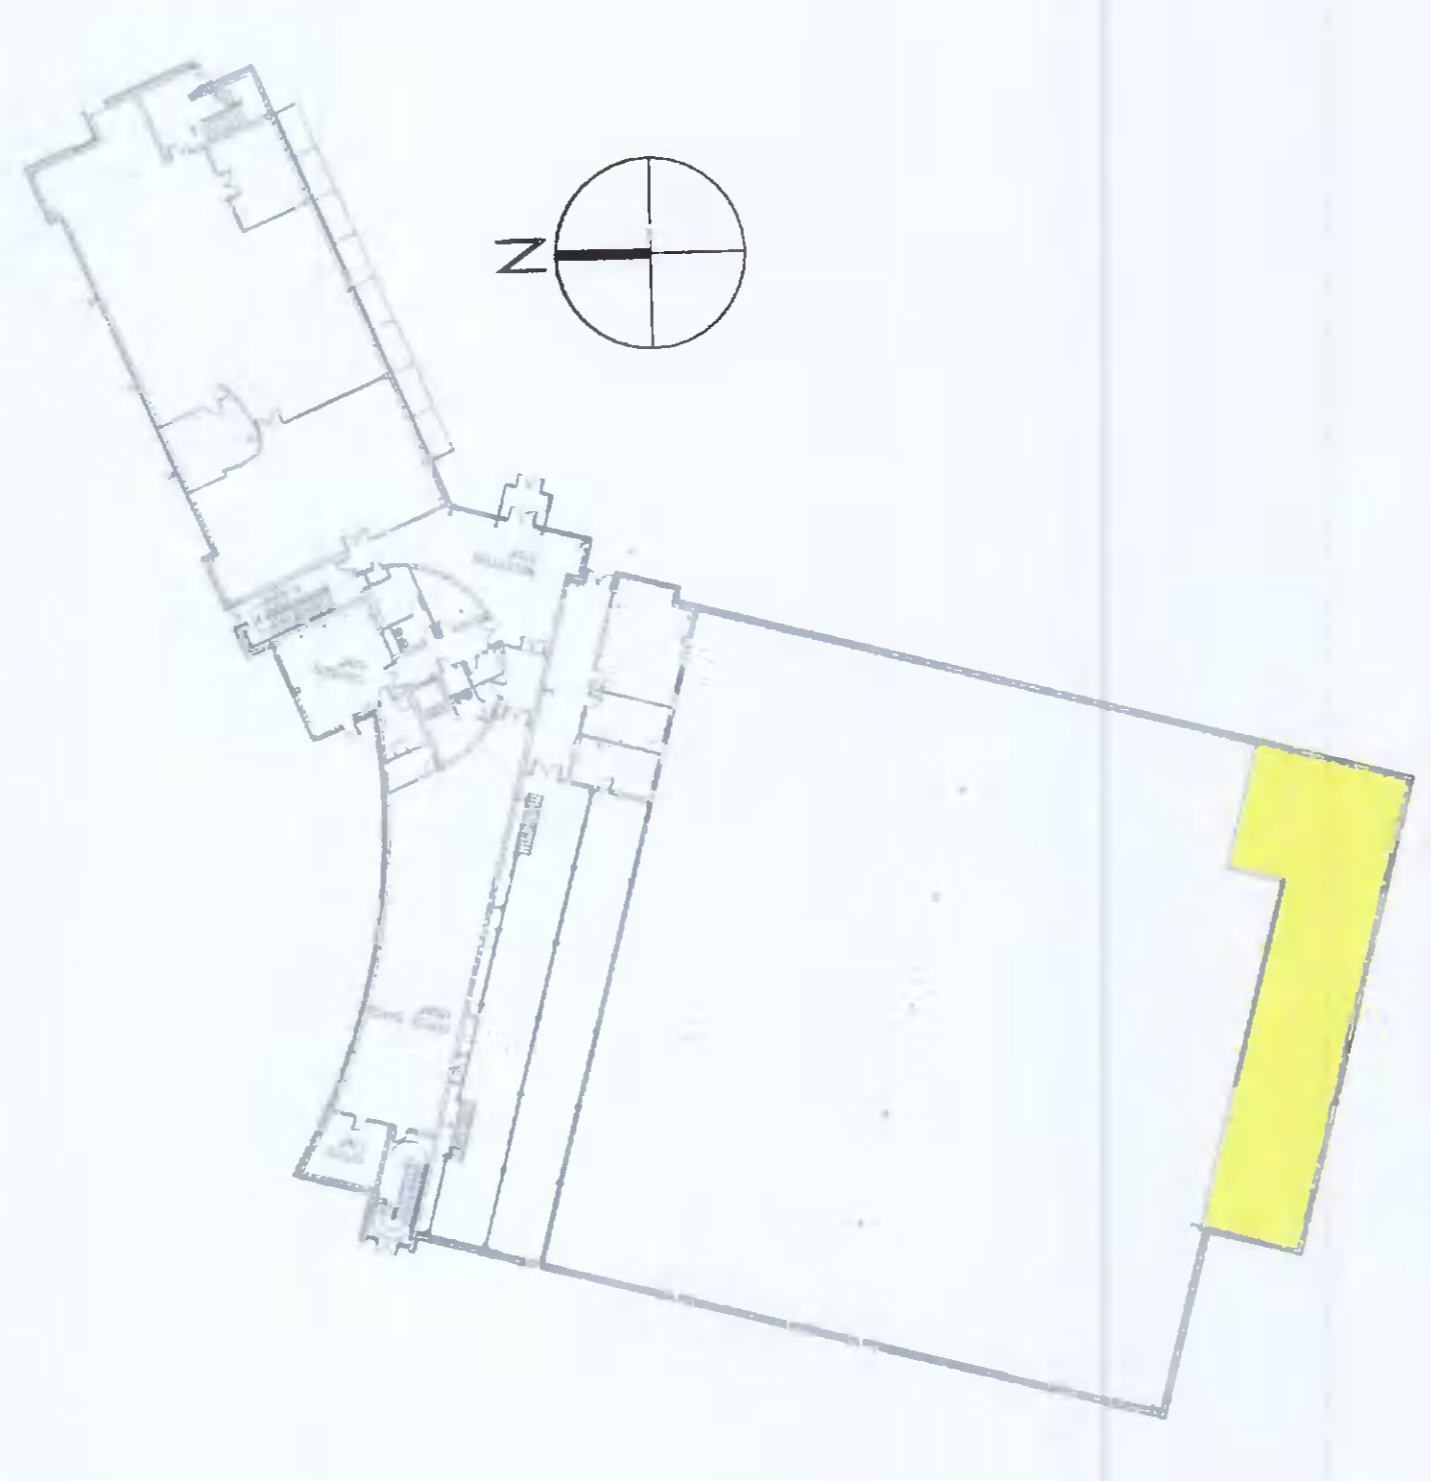

Key Plan - NTS

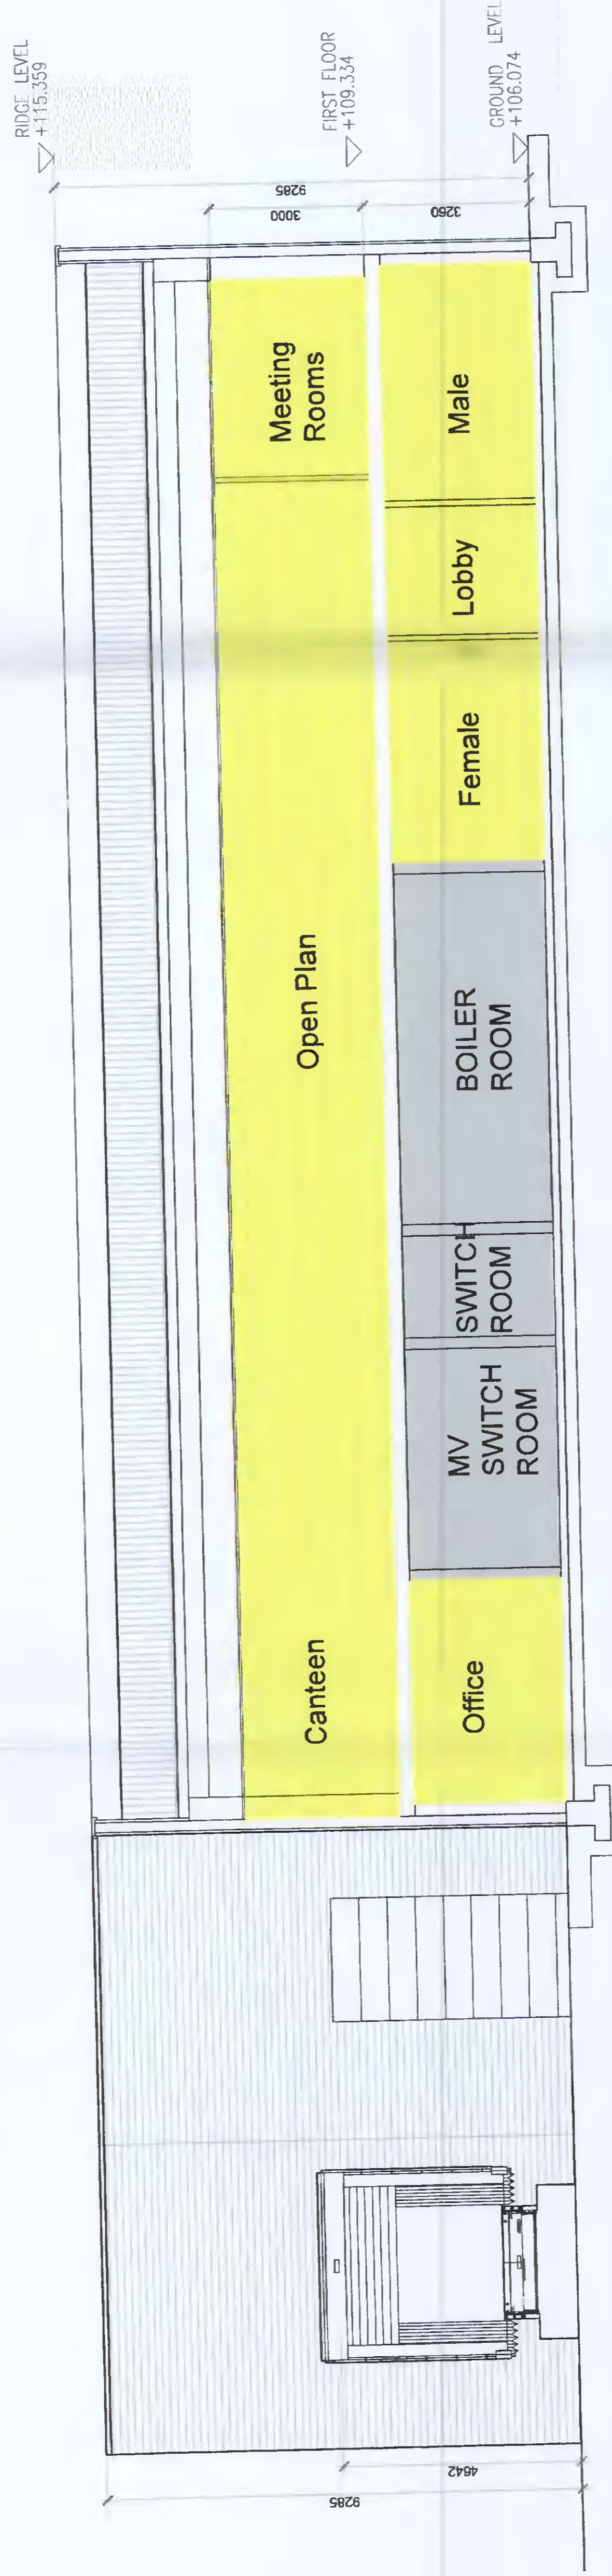

EXTENT OF AREA WHERE APPLICATION RELATES TO INTERNAL WORKS

Proposed Section A-A

SCALE 1:100

REV	DATE	DESCRIPTION

© This drawing is copyright. Figured dimensions only to be taken from this drawing. All dimensions to be checked on site. Module Design Ltd to be informed immediately of any discrepancies before work proceeds.

PROJECT NO.	SCALE(S)	REV.
20103	1:100	