
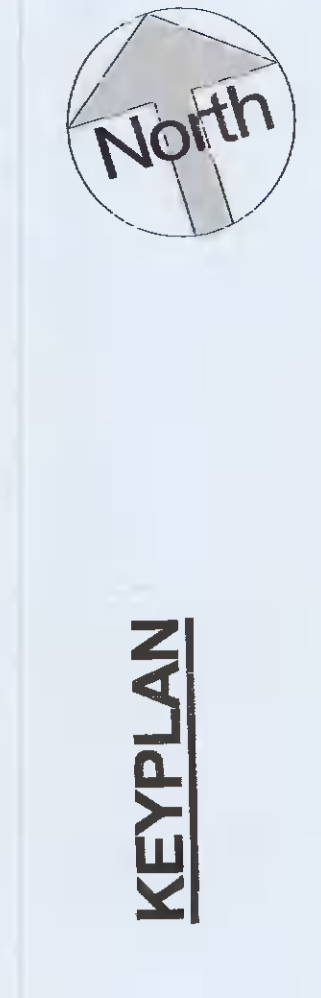


PROPOSED DUB 05 DATA CENTRE

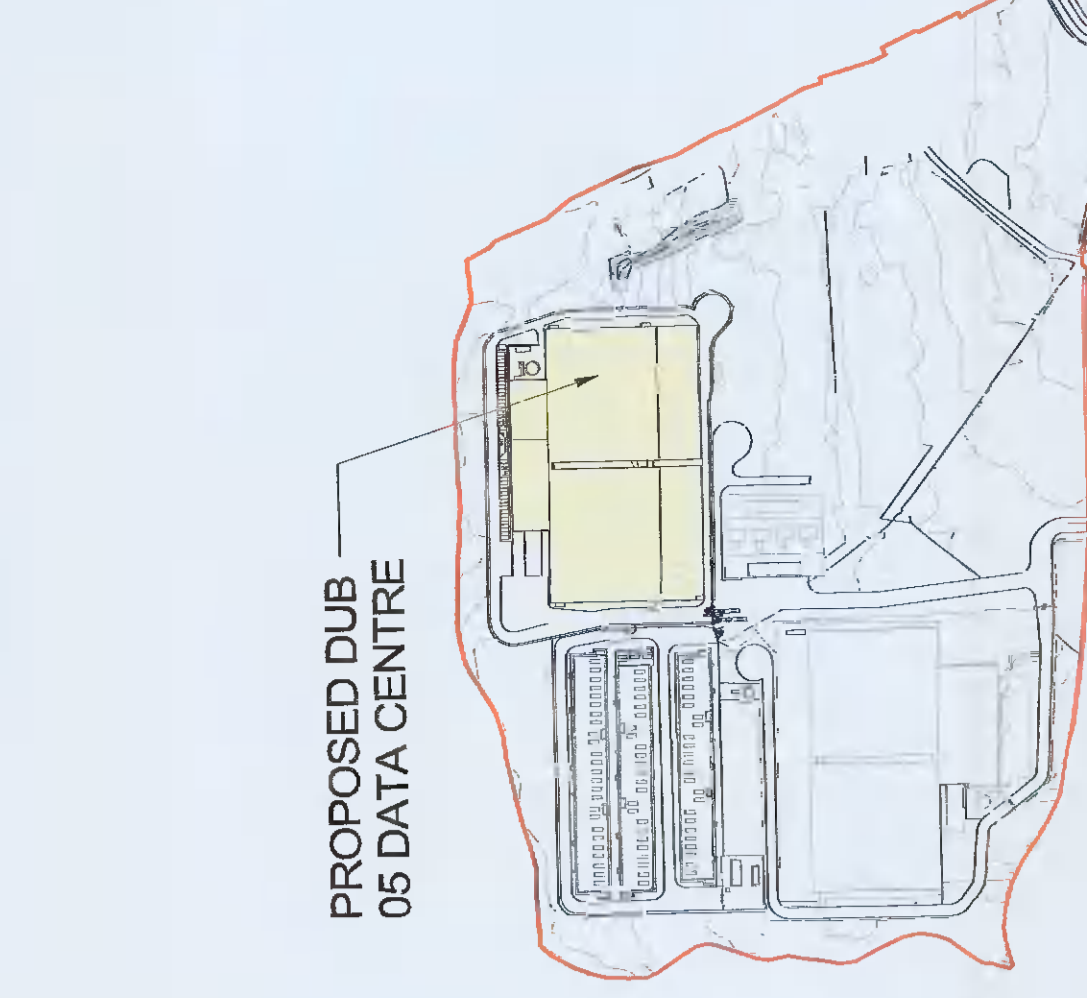

- KEYPLAN**
- LEGEND**
- EXTENT OF SITE TO WHICH THIS PLANNING APPLICATION APPLIES OUTLINED IN RED
 - PROPOSED LOCATION OF EXISTING BUILDINGS SUBJECT OF THIS APPLICATION
 - GREEN WALL
 - SECURITY FENCE
- REFER TO LANDSCAPING PLAN FOR FURTHER DETAILS

REV.	DATE	DESCRIPTION
001		ISSUED FOR PLANNING APPROVAL

ISSUED FOR PLANNING APPROVAL

CLIENT: Edgeconnex, Inc.
 PROJECT: EXCUBUS
 DRAWING NUMBER: P2.01
 DATE: 11/20/2021
 DRAWING SCALE: As Noted
 AUTHOR: Henry J Lyons
 CHECKED: [Signature]
 DATE: 11/20/2021

Henry J Lyons
 ARCHITECT & PLANNER
 11400 RIDGETOWN ROAD, SUITE 100
 HOUSTON, TEXAS 77070
 PHONE: (713) 233-2221
 FAX: (713) 233-2221

