
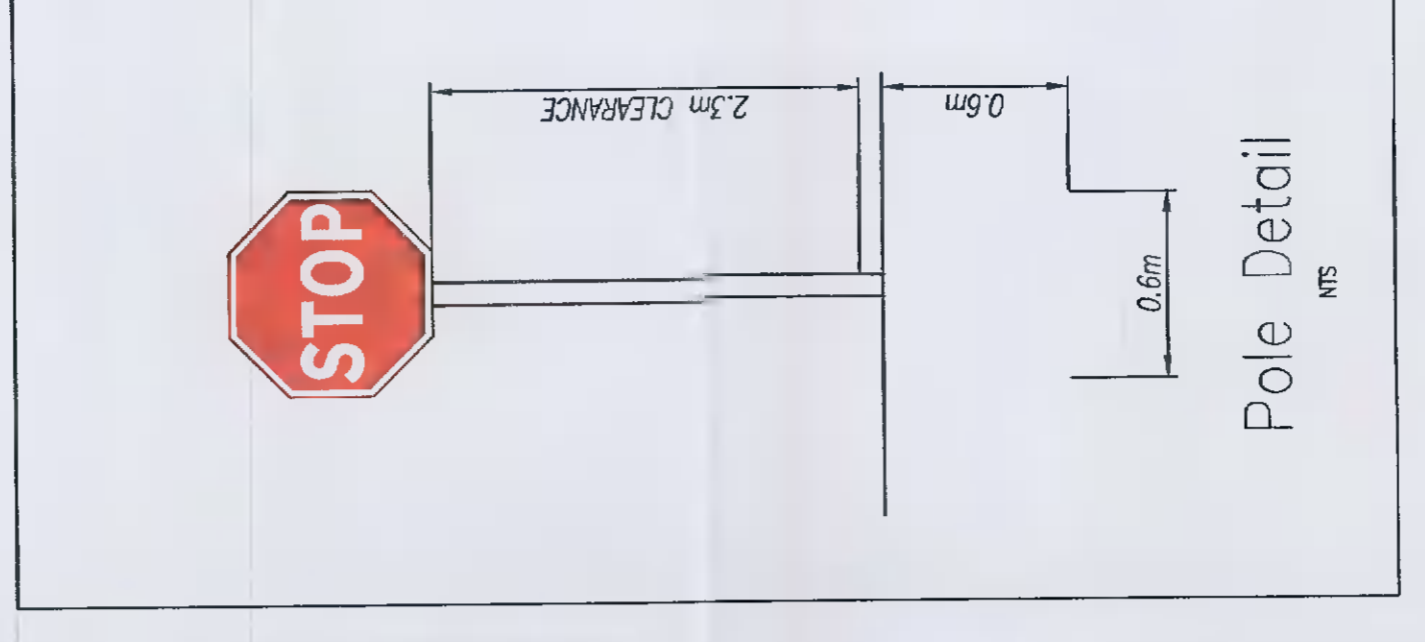


**GENERAL NOTES**




- DO NOT SCALE THIS DRAWING. WORK ONLY TO FIGURED DIMENSIONS.
- FOR ALL RELEVANT NOTES, REFER TO STRUCTURAL AND CIVIL ENGINEERING PERFORMANCE SPECIFICATION.
- ANY DISCREPANCIES ARE TO BE REPORTED TO PINNACLE CONSULTING ENGINEERS IMMEDIATELY.
- THIS DRAWING IS TO BE READ IN CONJUNCTION WITH ALL OTHER RELEVANT ENGINEERS, ARCHITECTS AND SUB-CONTRACTORS DRAWINGS AND DETAILS.

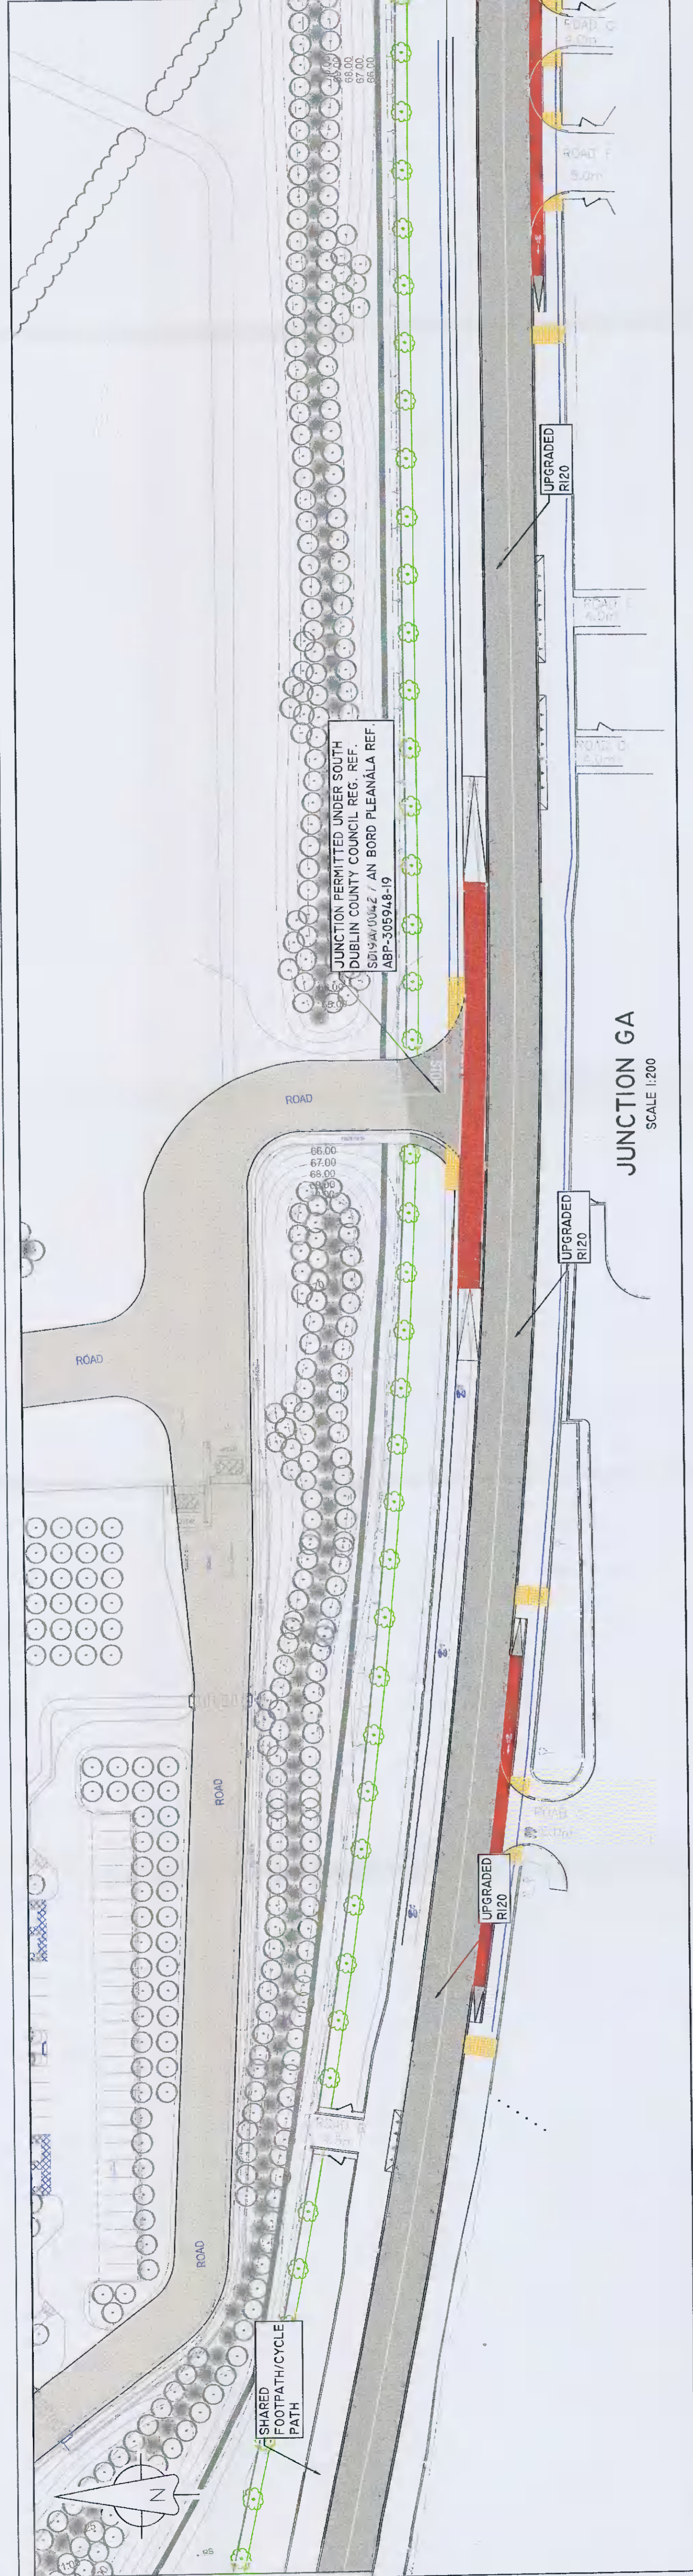

STOP  
T.S.M. 5.2 (RUS-027)

Scheme Ref.	STOP SIGN	X-height	N/A
Sign Ref.	RUS 027	SIGN FACE	Width 750 mm
Letter colour	WHITE	Background	RED
Background	RED	Border	WHITE
Border	WHITE	Material	Class RA2 (12899-1:2007)
Material	Class RA2 (12899-1:2007)	Drawing file	Area 0.44 sq.m
Drawing file	NOTE Edge of sign must be least 450 mm from edge of carriageway		

Sign Details  
MS

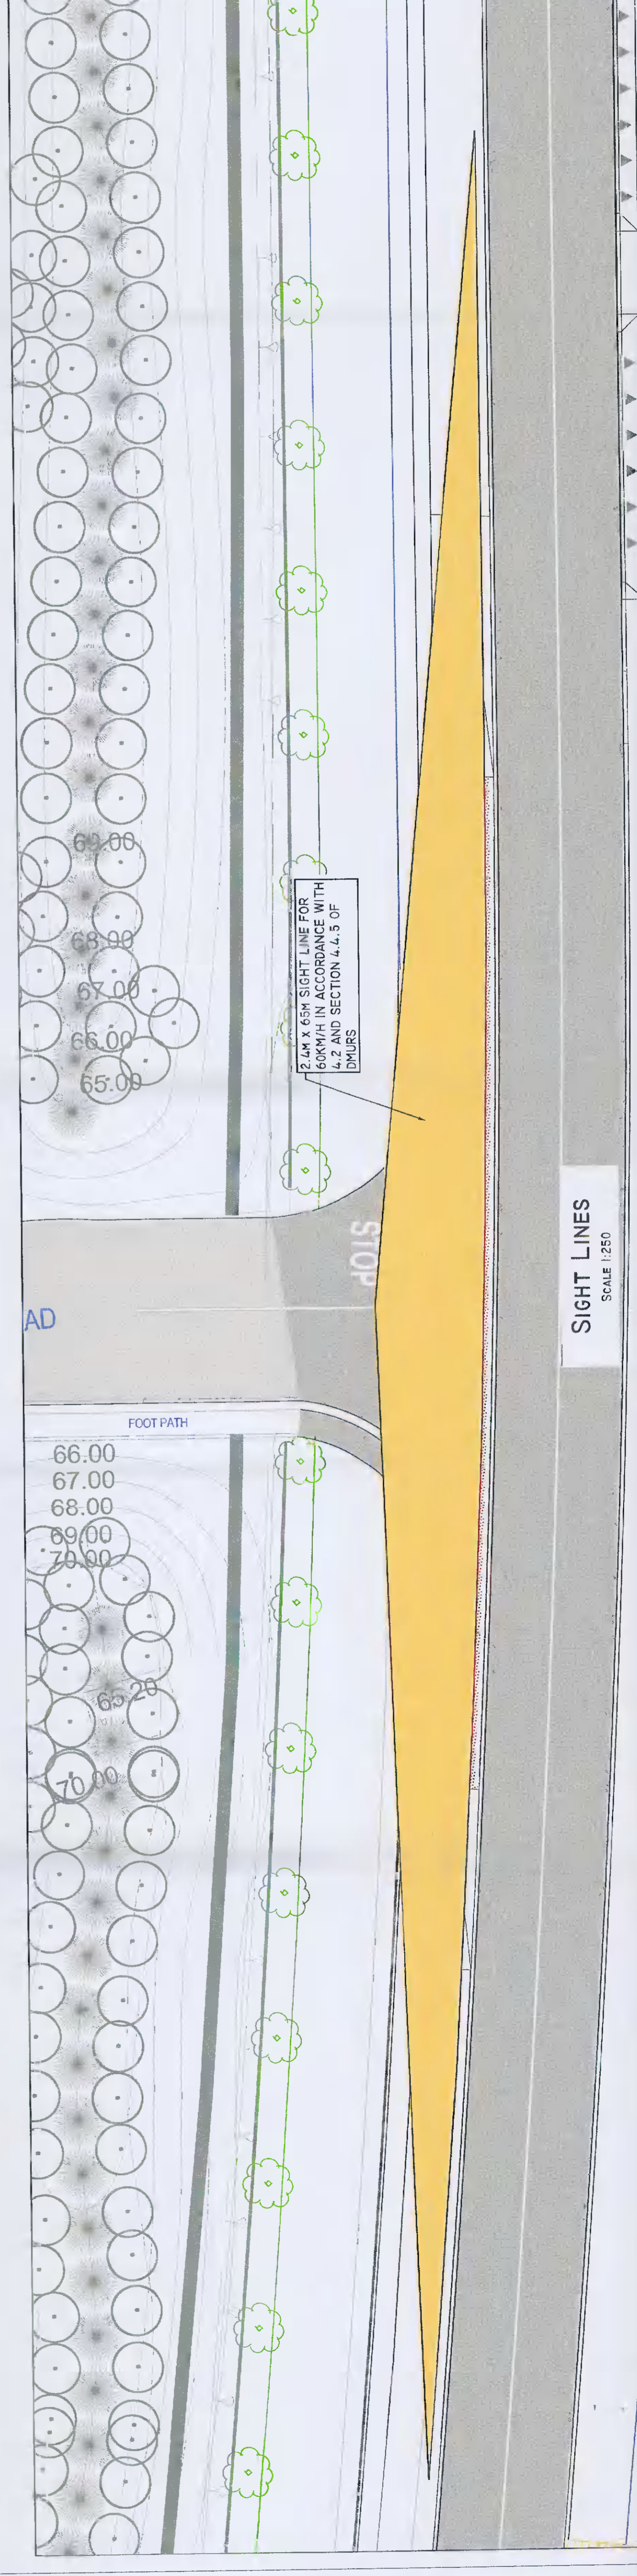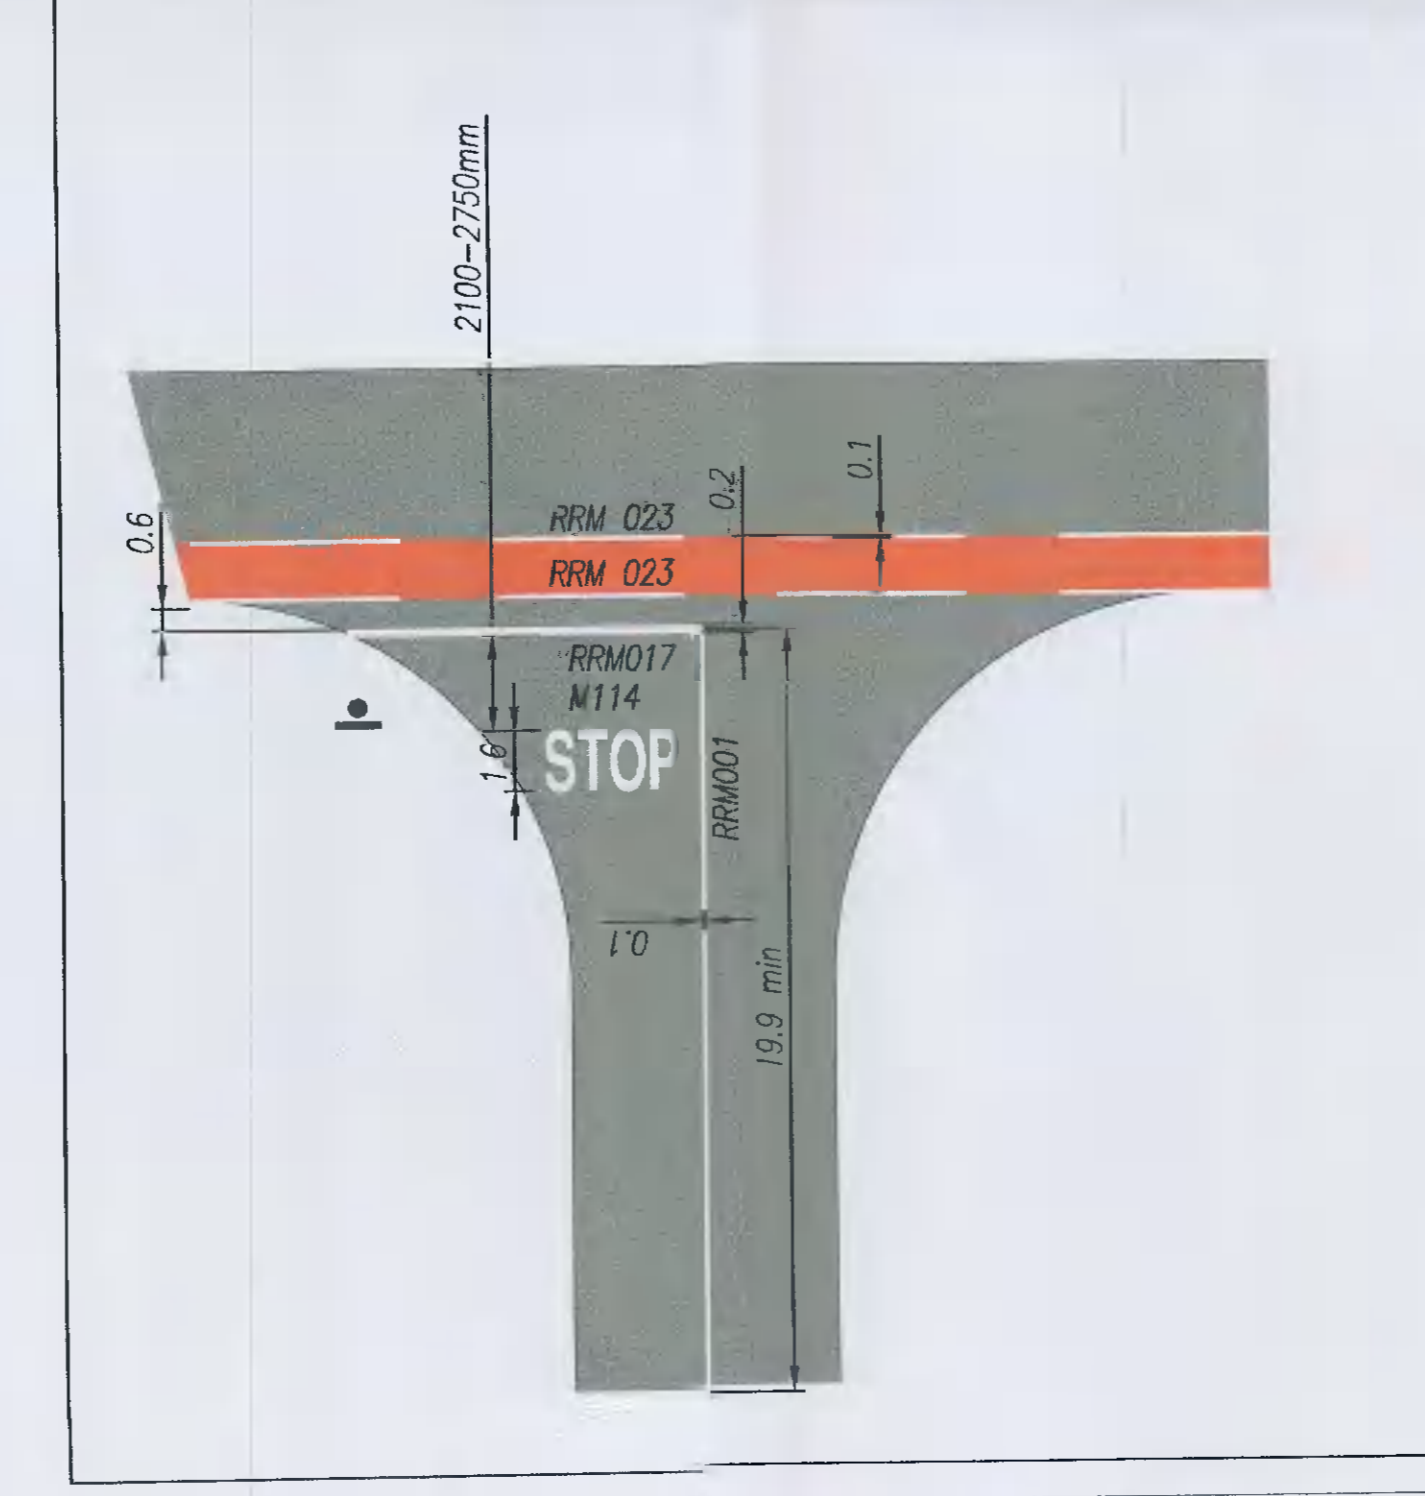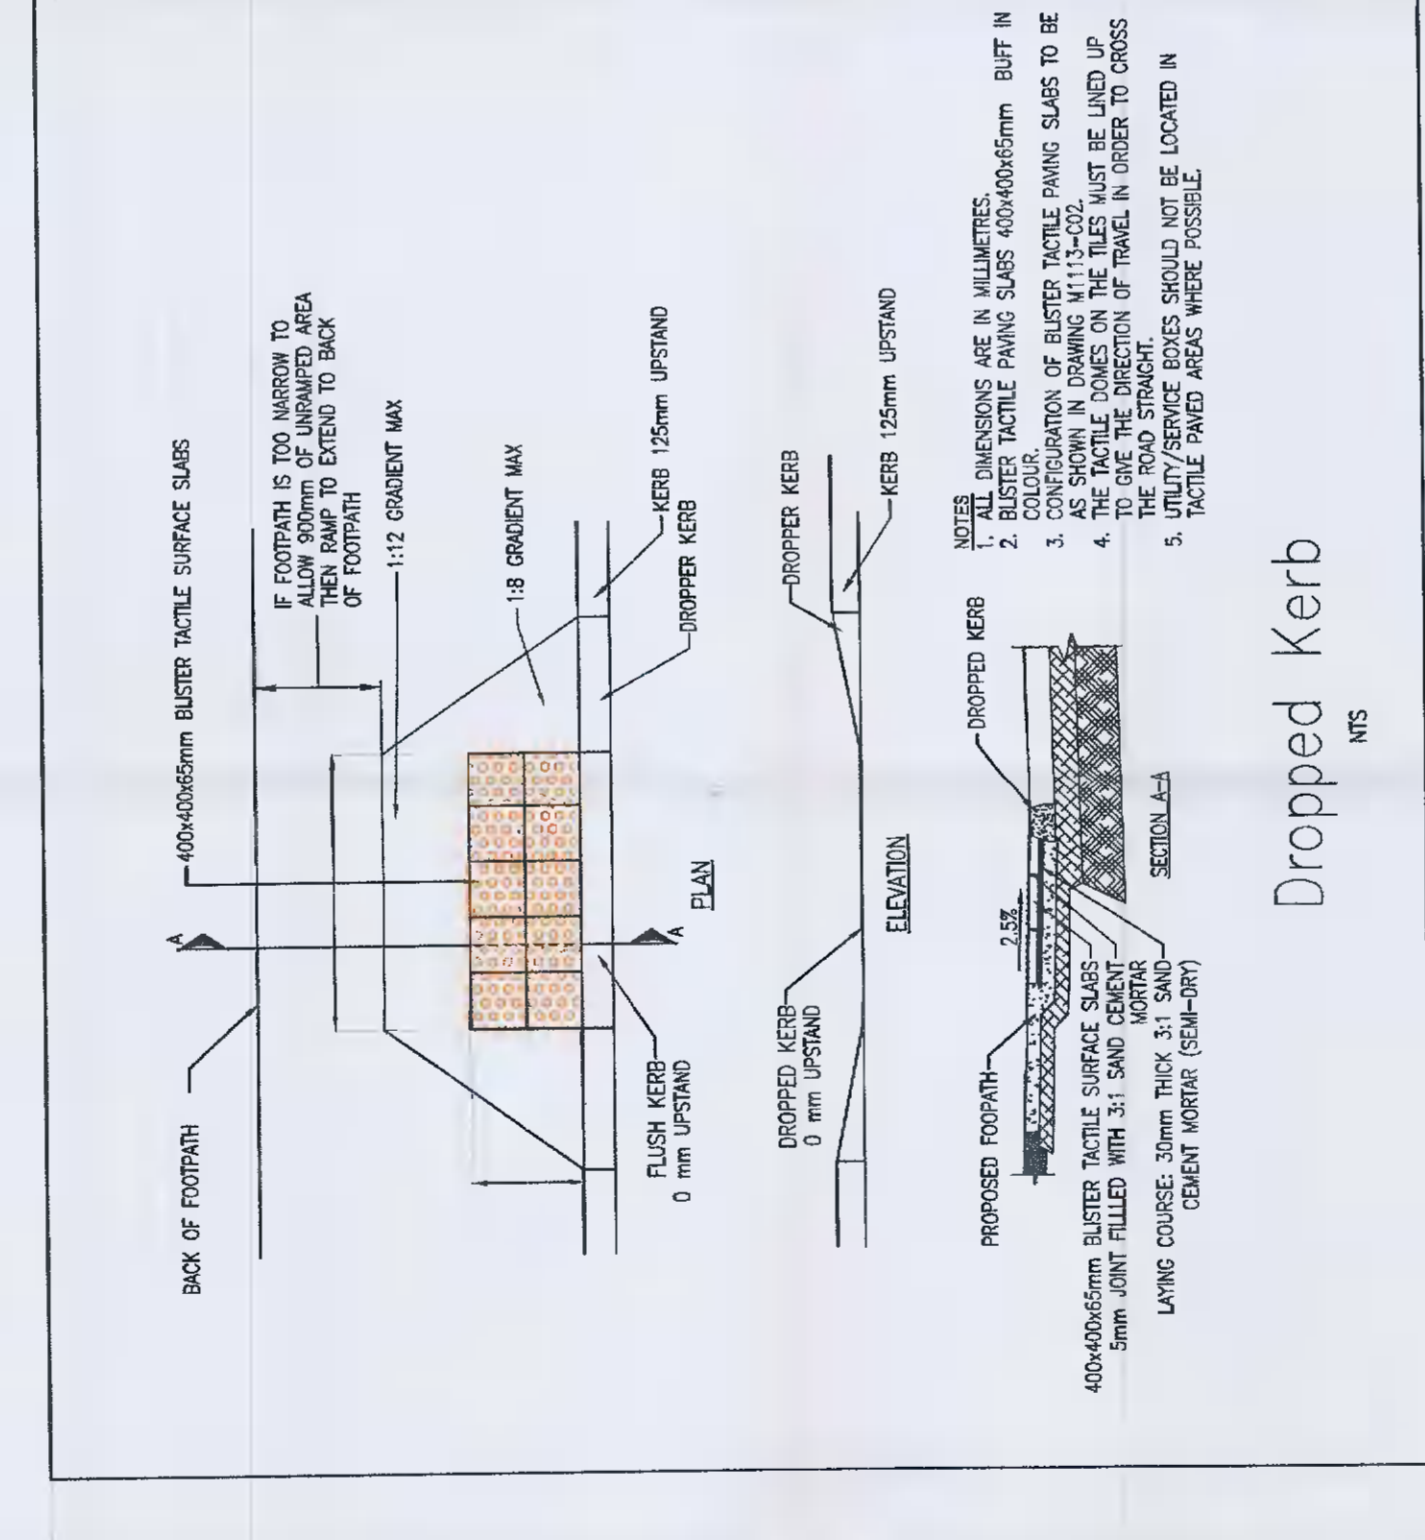

REV	DESCRIPTION	BY	CHK	DATE

CLIENT  
EDGECONNEX

PROJECT  
EDUDUB05

DRAWING TITLE  
ACCESS GENERAL LAYOUT

**PINNACLE**  
CONSULTING ENGINEERS

BRACKENS COURT,  
PATRICK STREET,  
DUN LAOGHAIRE,  
COUNTY DUBLIN  
IRELAND  
TELEPHONE: +353 1231 1641  
WELWYN GARDEN CITY | NORWICH | LONDON | THE HAGUE

DRAWING STATUS  
PLANNING

SCALE @ A1	DATE	DRAWN BY	CHECKED
AS SHOWN	DEC '20	RK	JM

REV NO. P18103-PIN-XX-DR-D-0002-SI  
REVISION JM  
P01

SCALE 1:250