



Section A-A | 1:100

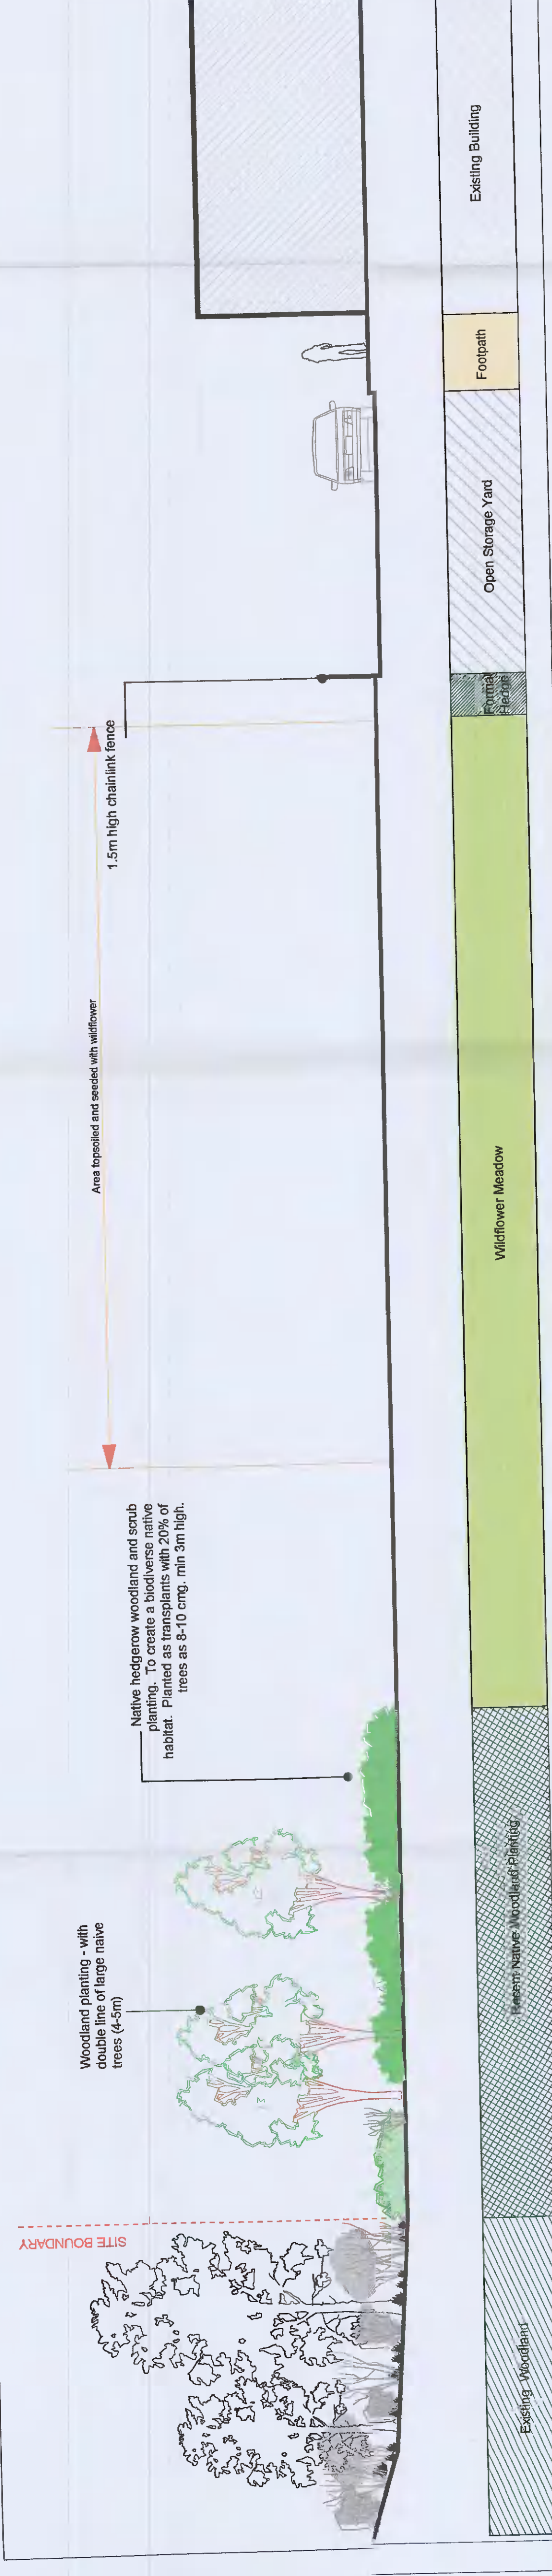

Section B-B | 1:100

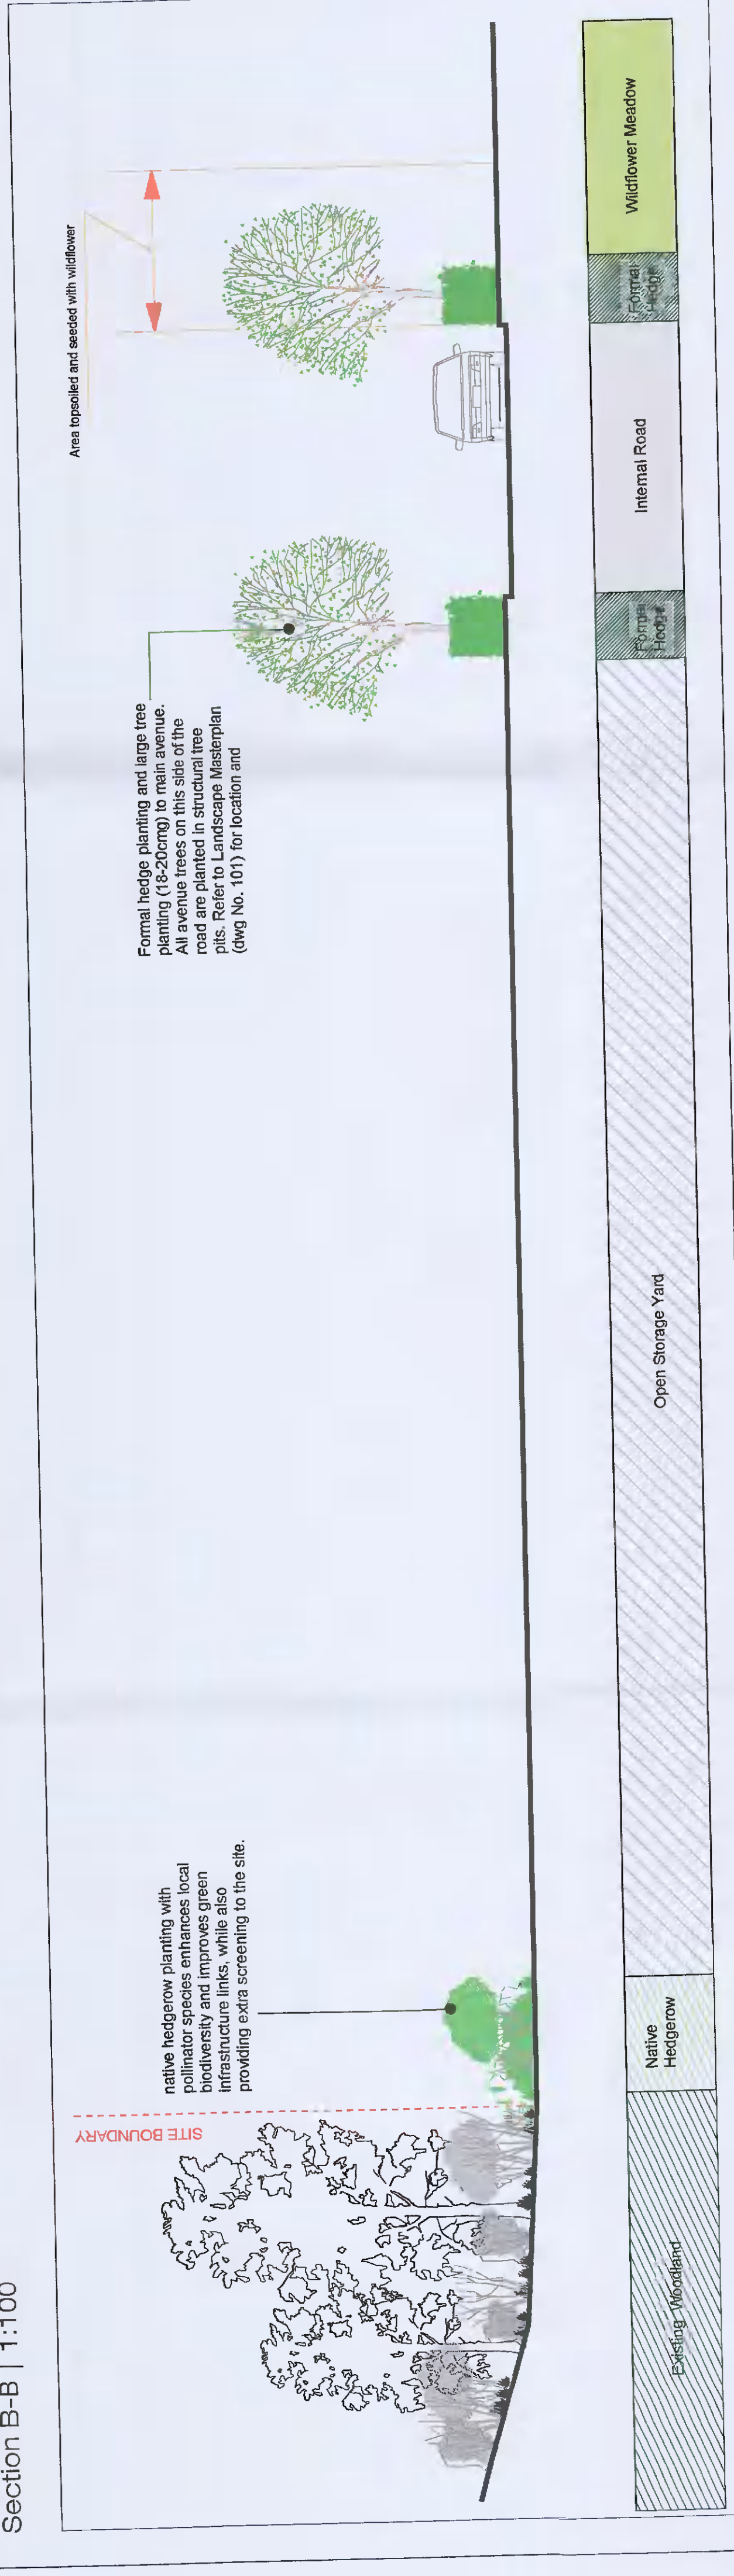

Section C-C | 1:100



Key Plan | N.T.S.

100 Wilsons Auctions, Kingswood Interchange		Drawn	As Shown @ A1	Checked	Compliance
100	04/22/21	Date	04/22/21	Date	04/22/21
102 Landscape Sections		Job No.	0227_2	Form No.	102
Kevin Fitzpatrick Landscape Architecture		7 Abbey Business Park Dublin 15 T: 00353 (0)1 8287115 E: info@kfa.ie W: www.kfa.ie			

THIS DRAWING IS COPYRIGHT ©
DO NOT SCALE
Figured dimensions only to be taken from this drawing