




Existing Contiguous Elevation (Rear)

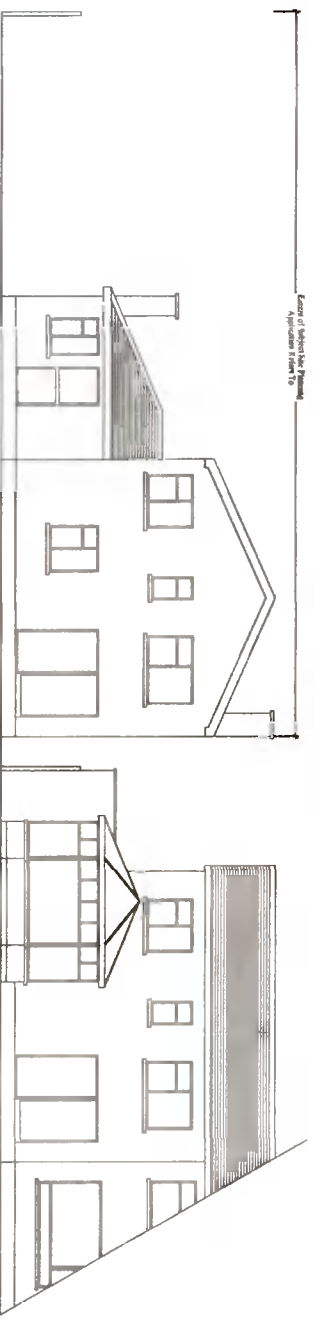

Existing Contiguous Elevation (Front)

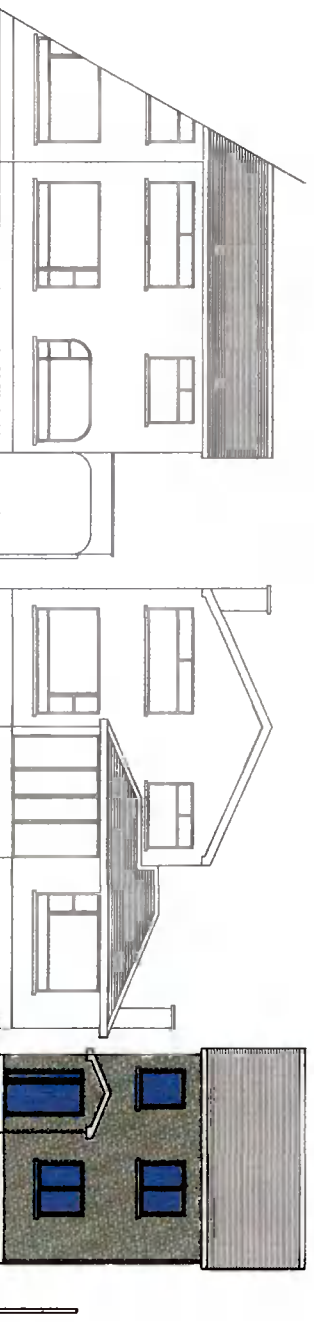

Proposed Contiguous Elevation (Front)

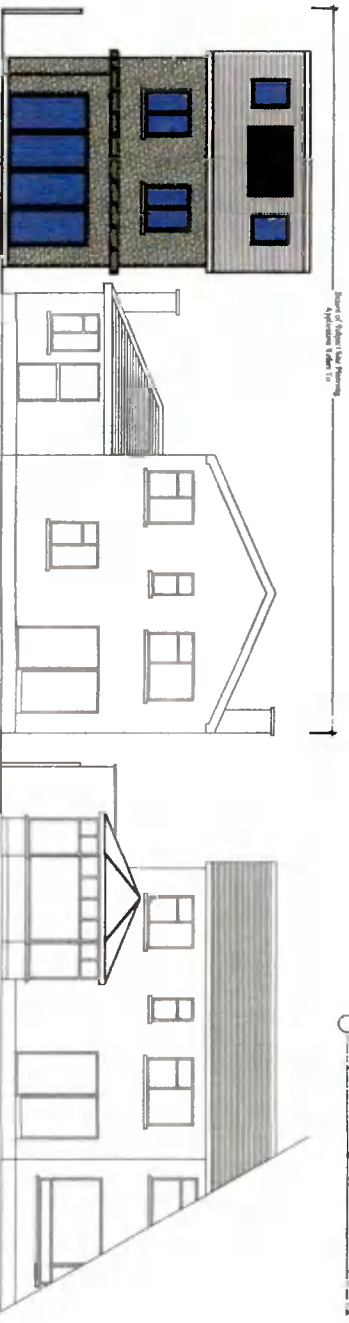

Proposed Contiguous Elevation (Rear)

PL1	Issued For Planning	JW	JW	Mar 2021
REV:	REVISION TITLE:	DRN:	CHD:	DATE:

APPLICANT:  
**Deborah Soave**

Jason Walsh  
Architectural & Engineering  
12 ARD MOR CRESCENT  
TALLAGHT  
DUBLIN 24  
PHONE: 085 8070 432  
EMAIL: GJL.SERVICES@GMAIL.COM

JOB TITLE:  
Proposed Two Storey Detached House At,  
67 Coolamber Park,  
Knocklyon,  
Dublin 16.

DRAWING TITLE:  
**Existing & Proposed Contiguous Elevations**

SCALE: 1:200	INITIALS: JW	DATE: 04.01.21
JOB No.: DS-21	DRAWING No.: DS-21-13	REV: PL1

**THIS DRAWING IS ISSUED FOR PLANNING ONLY, AND IS NOT A CONSTRUCTION DRAWING**

**ALL BUILDING WORK TO BE CARRIED OUT IN ACCORDANCE WITH ENGINEERS DETAILS & CURRENT BUILDING REGULATIONS**

**CONTRACTORS MUST VERIFY ALL DIMENSIONS ON SITE BEFORE COMMENCING ANY WORK. NO WORKING DIMENSIONS TO BE SCALED. DIMENSIONS TO BLOCKWORK ONLY. THIS DRAWING AND DESIGN IS COPYRIGHT AND IS THE PROPERTY OF JASON WALSH.**