


Proposed Rear Open
Space 166sqm

Existing Rear Open
Space 166sqm

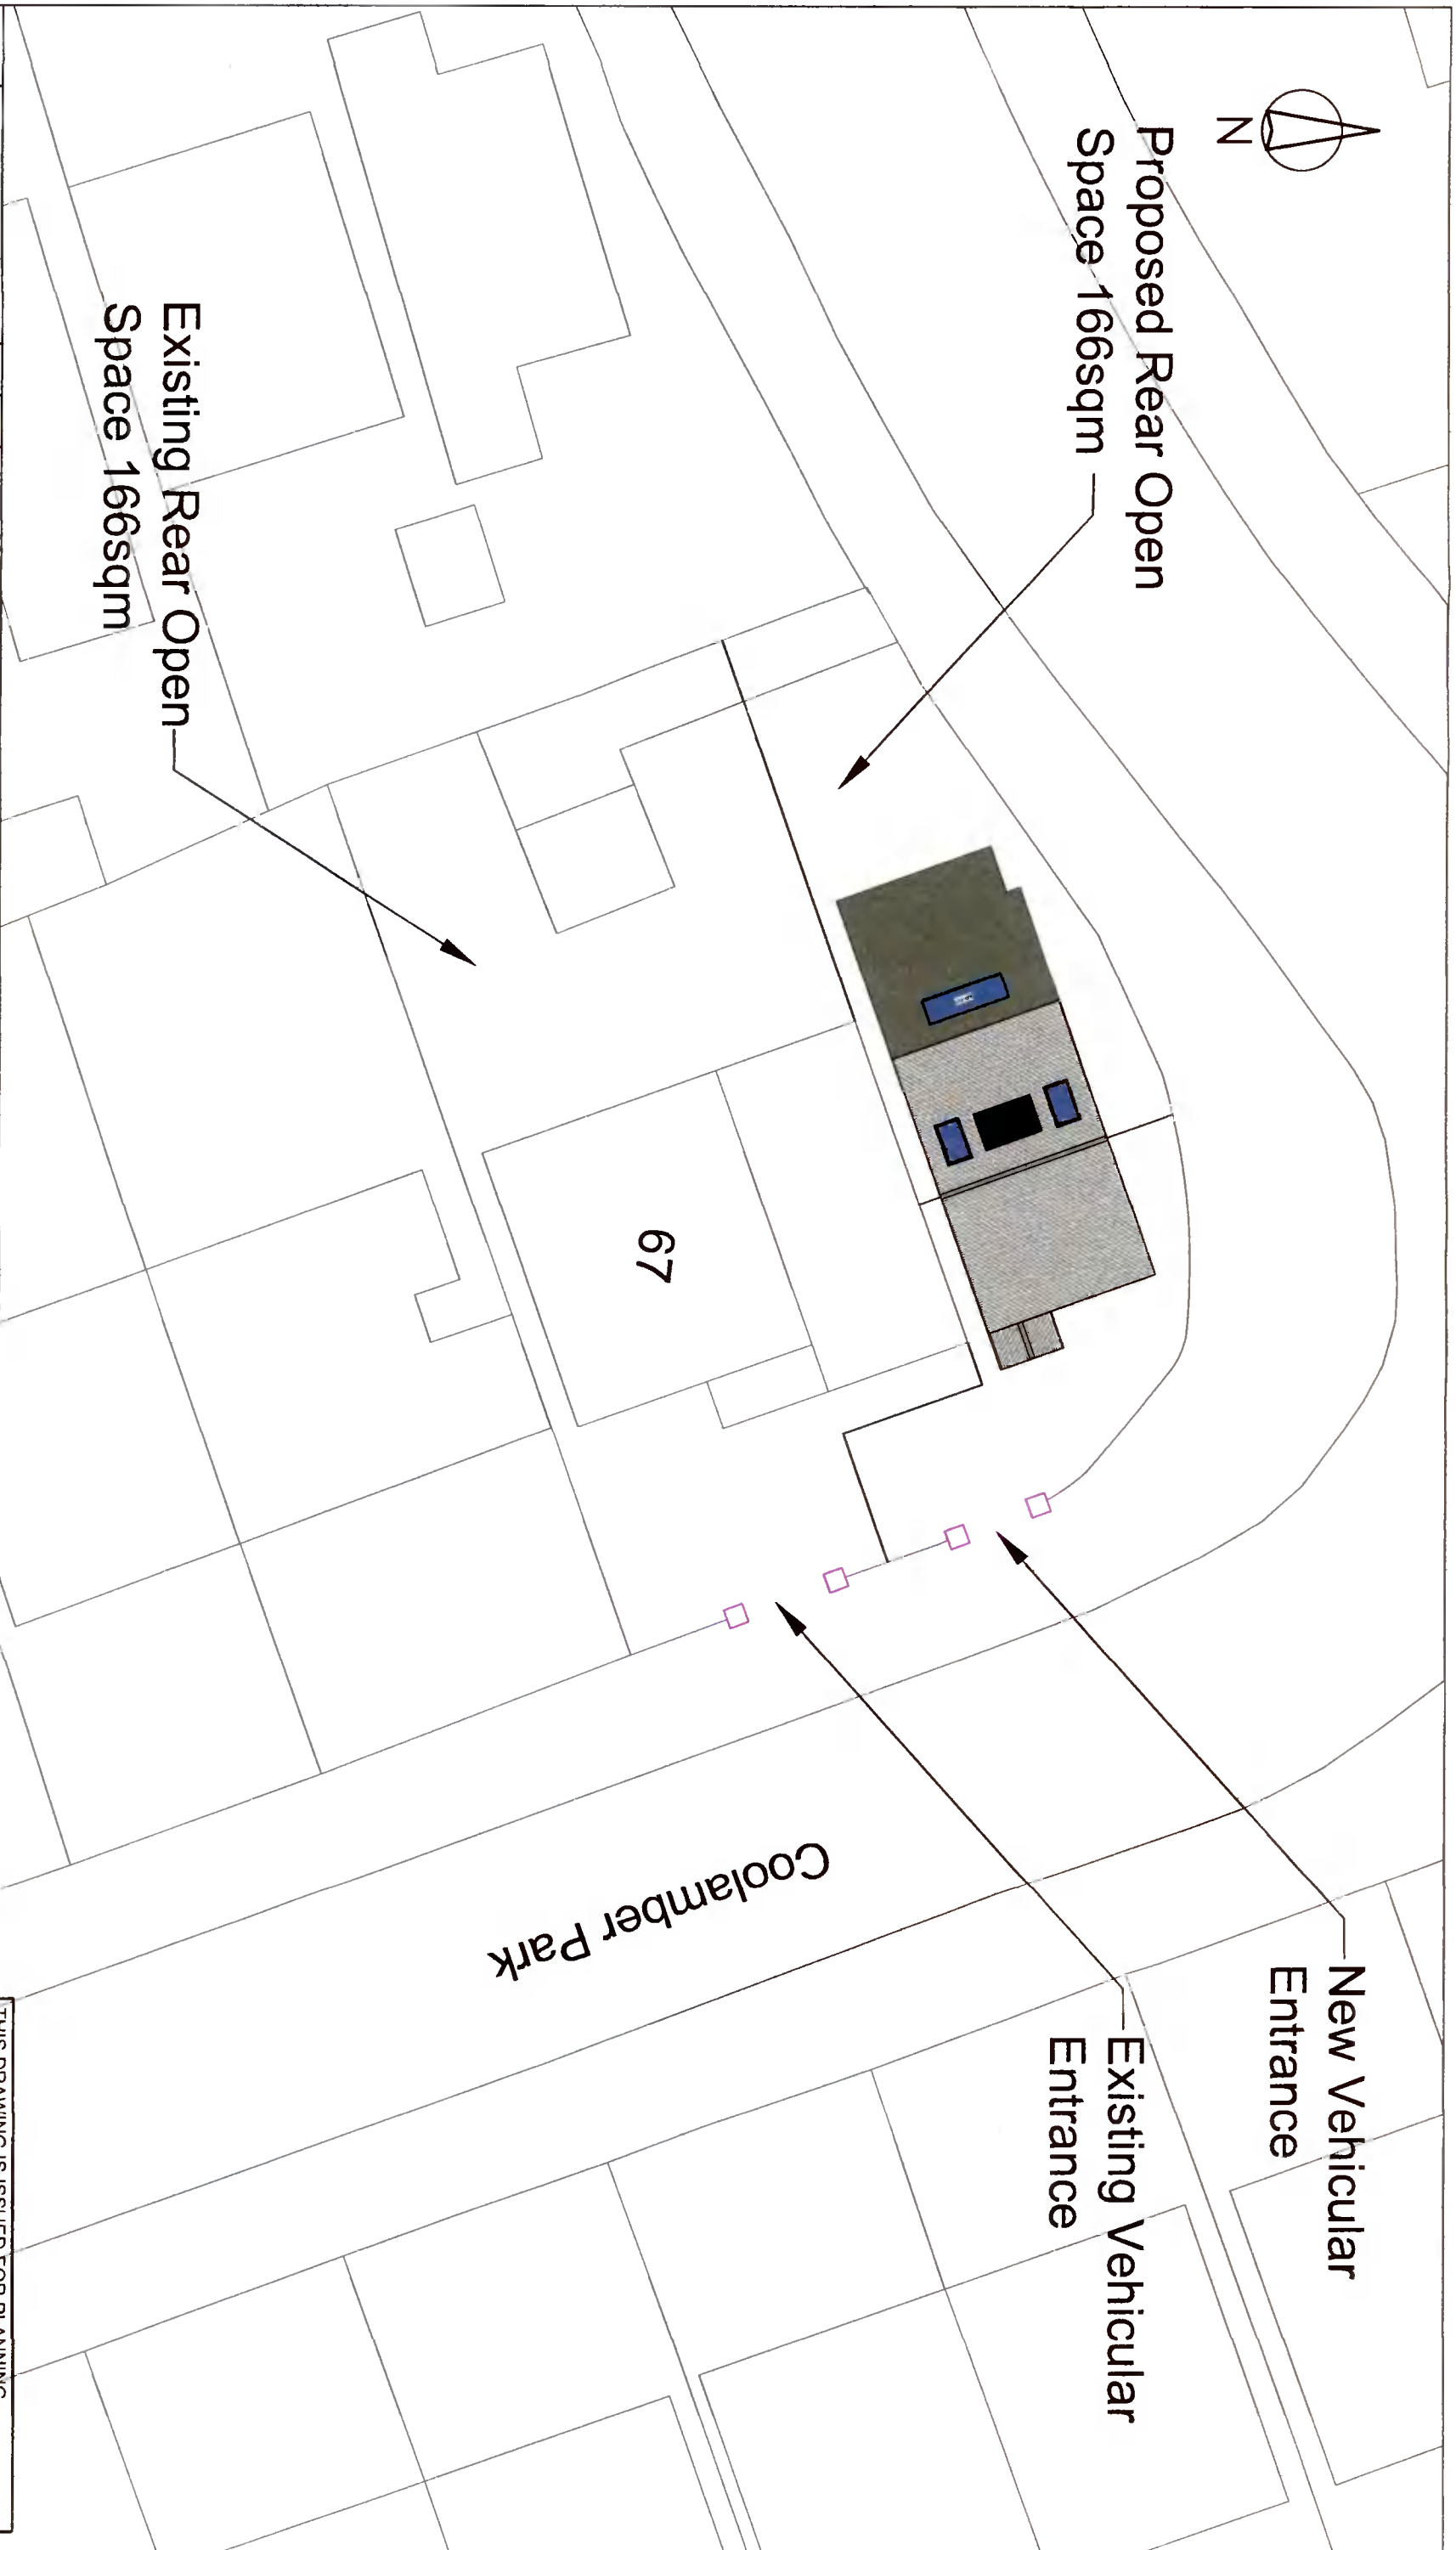

PL1	Issued For Planning	JW	JW	Mar 2021
REV:	REVISION TITLE:	DRN:	CHD:	DATE:
APPLICANT: Deborah Soave				

Jason Walsh
Architectural & Engineering
12 ARDMOR CRESCENT
TALLAGHT
DUBLIN 24
PHONE: 085 8070 432
EMAIL: G.JI.SERVICES@GMAIL.COM

JOB TITLE:
Proposed Two Storey Detached House At,
67 Coolamber Park,
Knocklyon,
Dublin 16.

DRAWING TITLE:
Vehicular Entrance Plan

SCALE: 1:200	INITIALS: JW	DATE: 04.01.21	REV: PL1
JOB No: DS-21	DRAWING No: DS-21-15		

ALL BUILDING WORK TO BE CARRIED OUT
IN ACCORDANCE WITH ENGINEERS DETAILS
& CURRENT BUILDING REGULATIONS

CONTRACTORS MUST VERIFY ALL DIMENSIONS
ON SITE BEFORE COMMENCING ANY WORK.
NO WORKING DIMENSIONS TO BE SCALED.
DIMENSIONS TO BLOCKWORK ONLY.
THIS DRAWING AND DESIGN IS COPYRIGHT AND
IS THE PROPERTY OF JASON WALSH.

THIS DRAWING IS ISSUED FOR PLANNING
ONLY, AND IS NOT A CONSTRUCTION DRAWING