
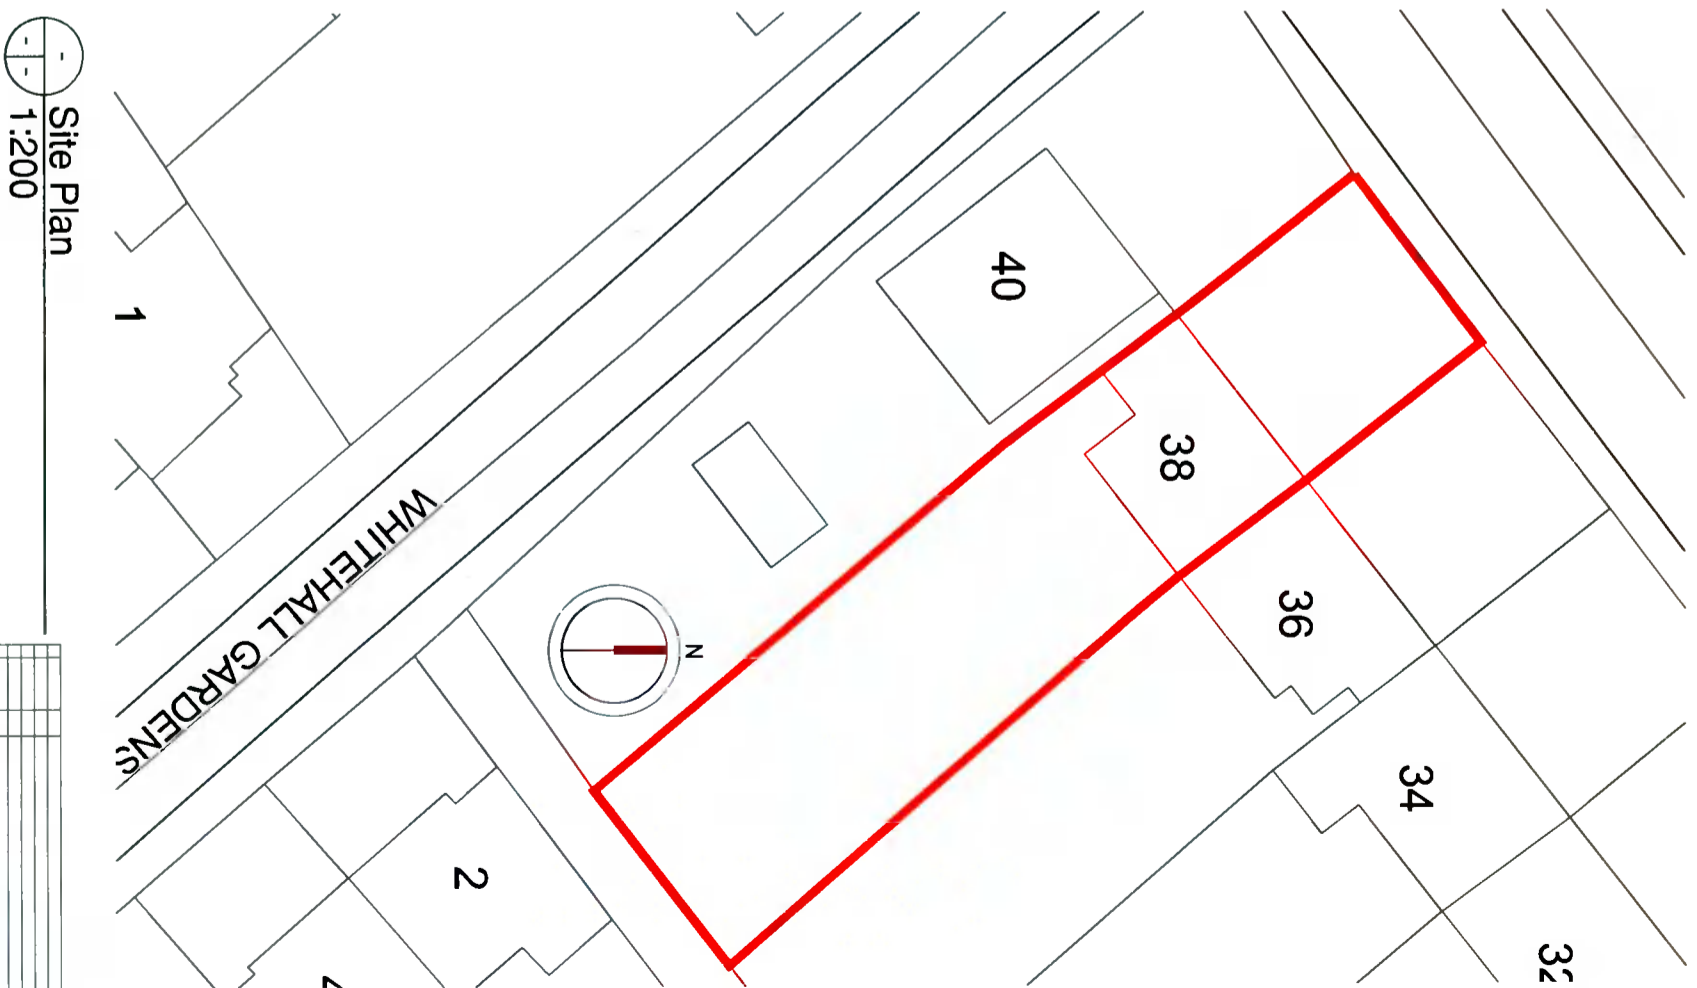
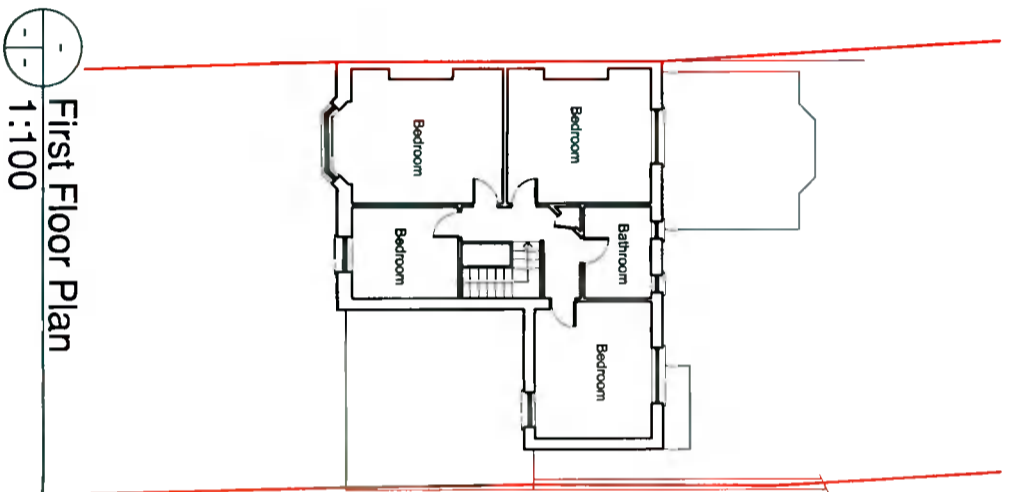
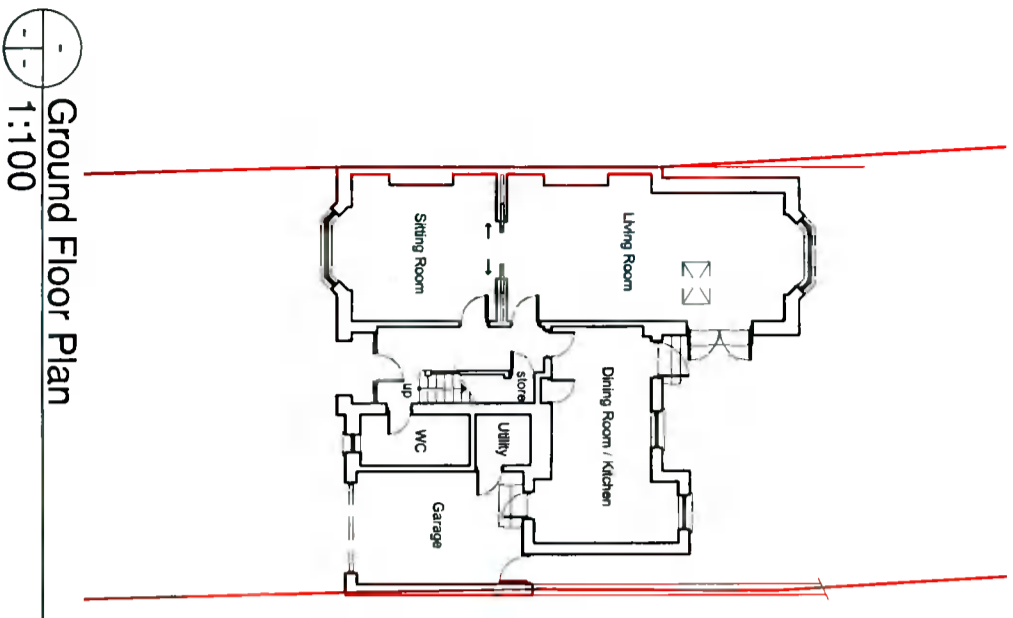
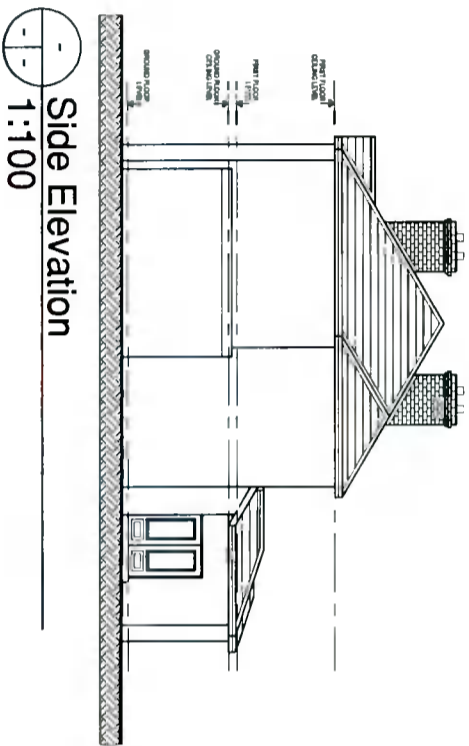
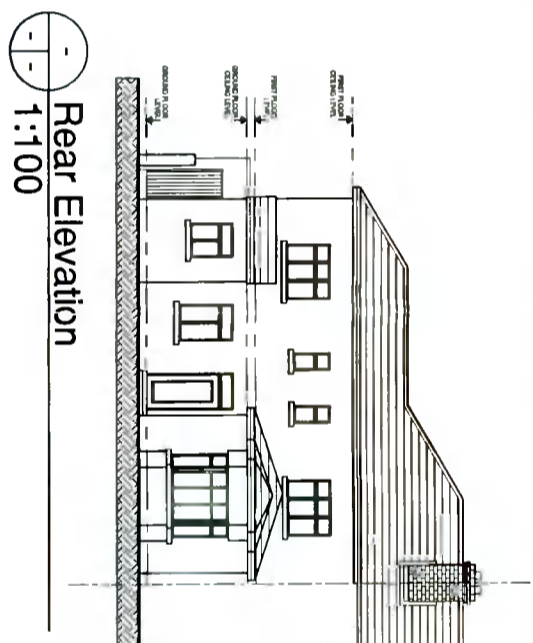


SURVEY DRAWING ONLY

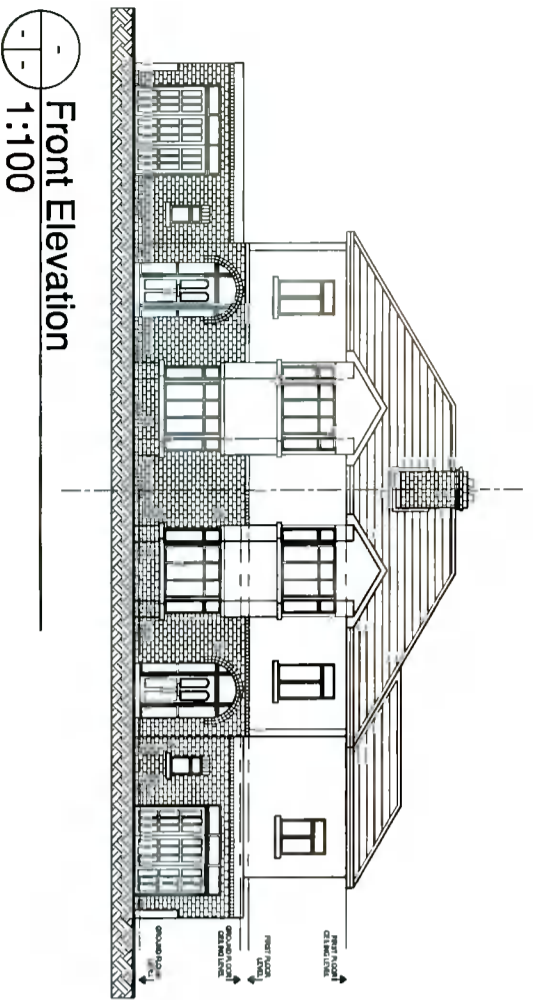

<p>NMA NICHOLAS MERNADH ARCHITECTS Architects, Surveyors, Quantity Surveyors, Conservation and Historical Building Services 38 Whitehall Road, Dublin 12 www.nma.ie</p>		<p>Client: Jeff & Cathy Murphy</p> <p>Title: Survey of Existing</p> <p>Project: Survey of Existing</p> <p>Date: 20-09-2011</p>	<p>Scale: 1:100</p> <p>Project: 20-09-SU01</p>
--	--	--	--