






Front Elevation  
1:100

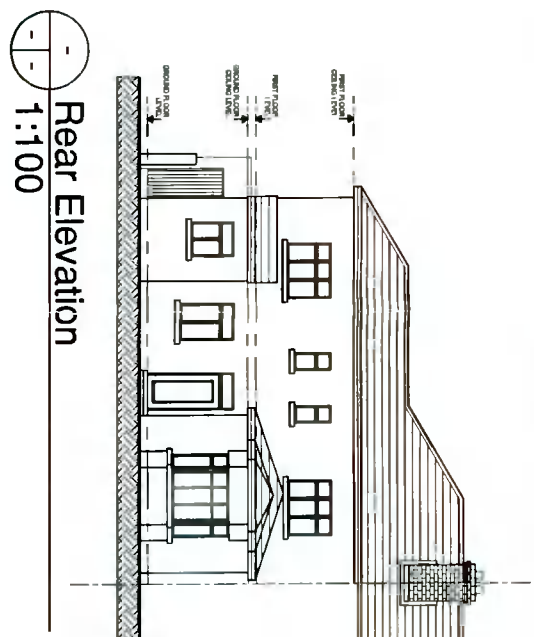


Rear Elevation  
1:100

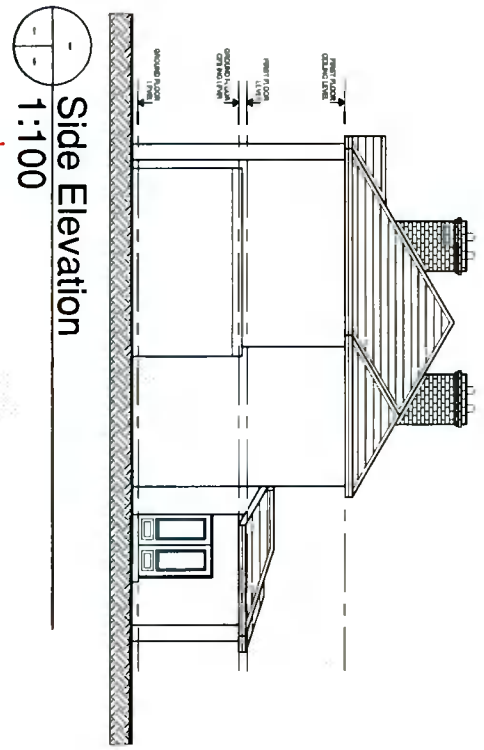


Side Elevation  
1:100

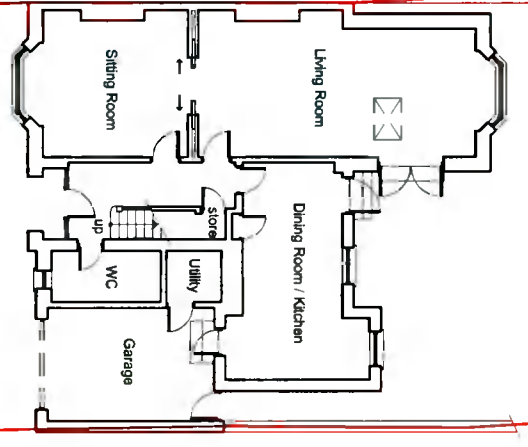

Ground Floor Plan  
1:100

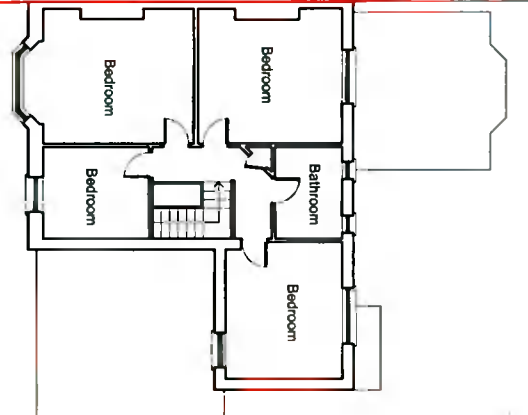

First Floor Plan  
1:100

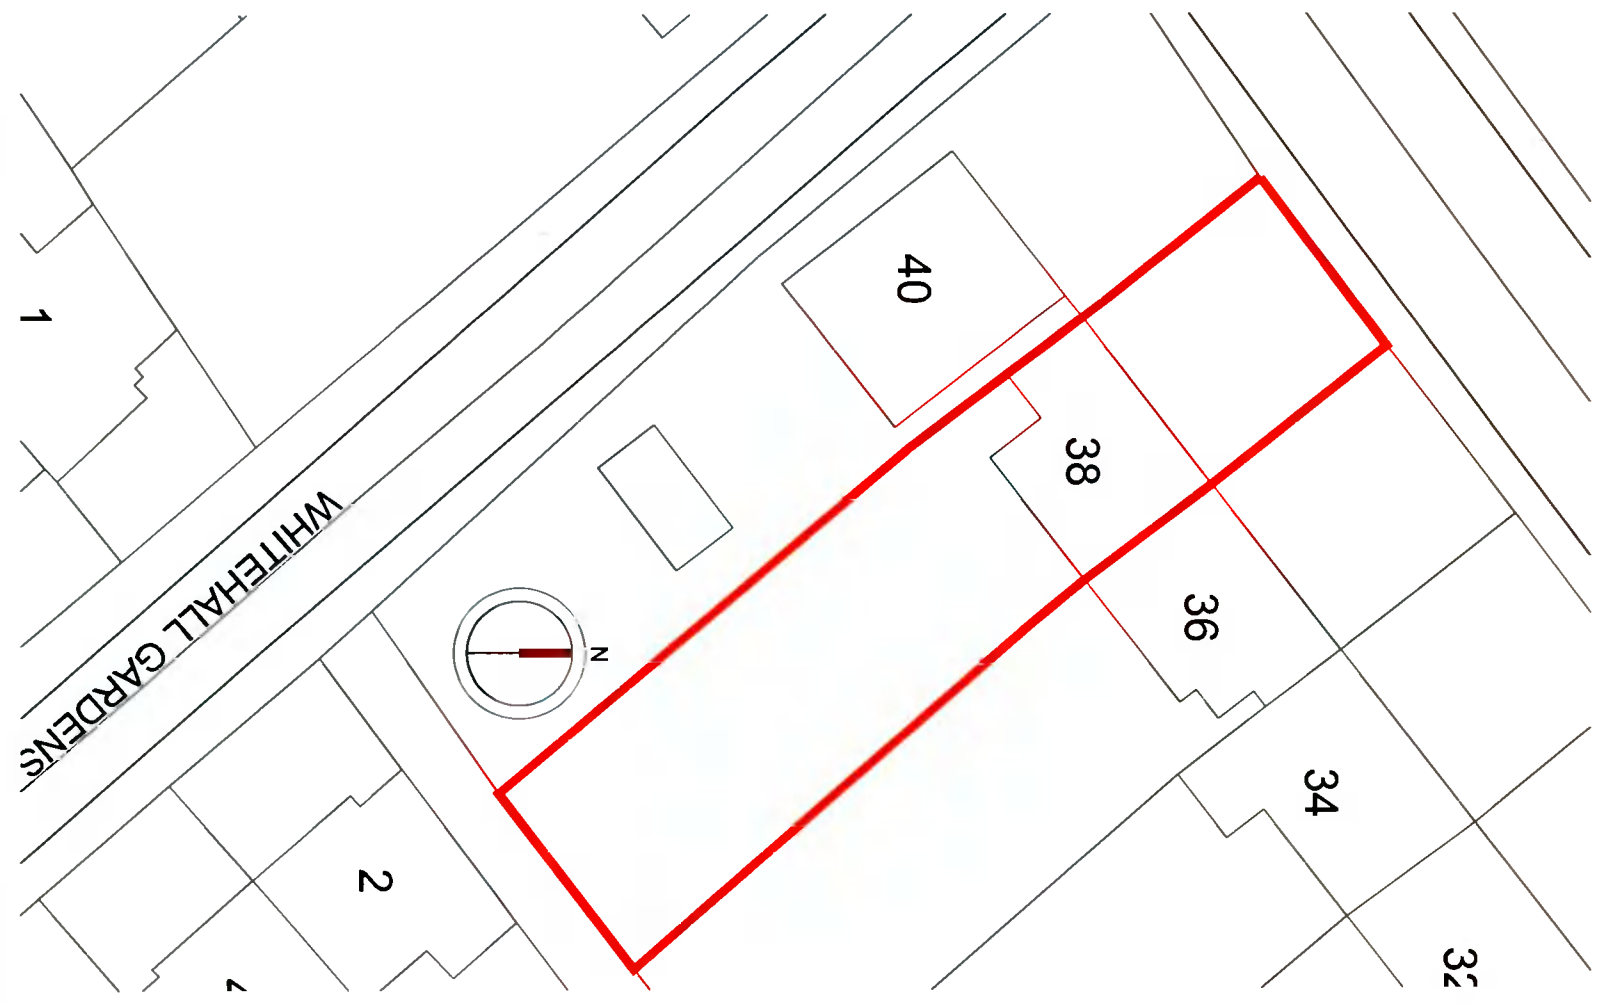

Site Plan  
1:200



<b>NMMA</b> NICHOLAS MERNACH ARCHITECTS		Survey of Existing 20-39-SU01	
38 Whitehall Road Dublin 12		Survey of Existing 20-39-SU01	
Survey of Existing 20-39-SU01		Survey of Existing 20-39-SU01	