

Planning Pack Map

National Mapping Agency

CENTRE COORDINATES:
ITM 708841 734281


PUBLISHED: 15/10/2020
ORDER NO.: 50148760_1

MAP SERIES: 1:1,000
MAP SHEETS: 3262-06
1:1,000 3262-07

PLANNING:
Dwg. No.: 80GG-201020-PL-001
Dwg. Title: Site Location Map

Approx. location of site notice

Dublin
Baile Atha
Cliath

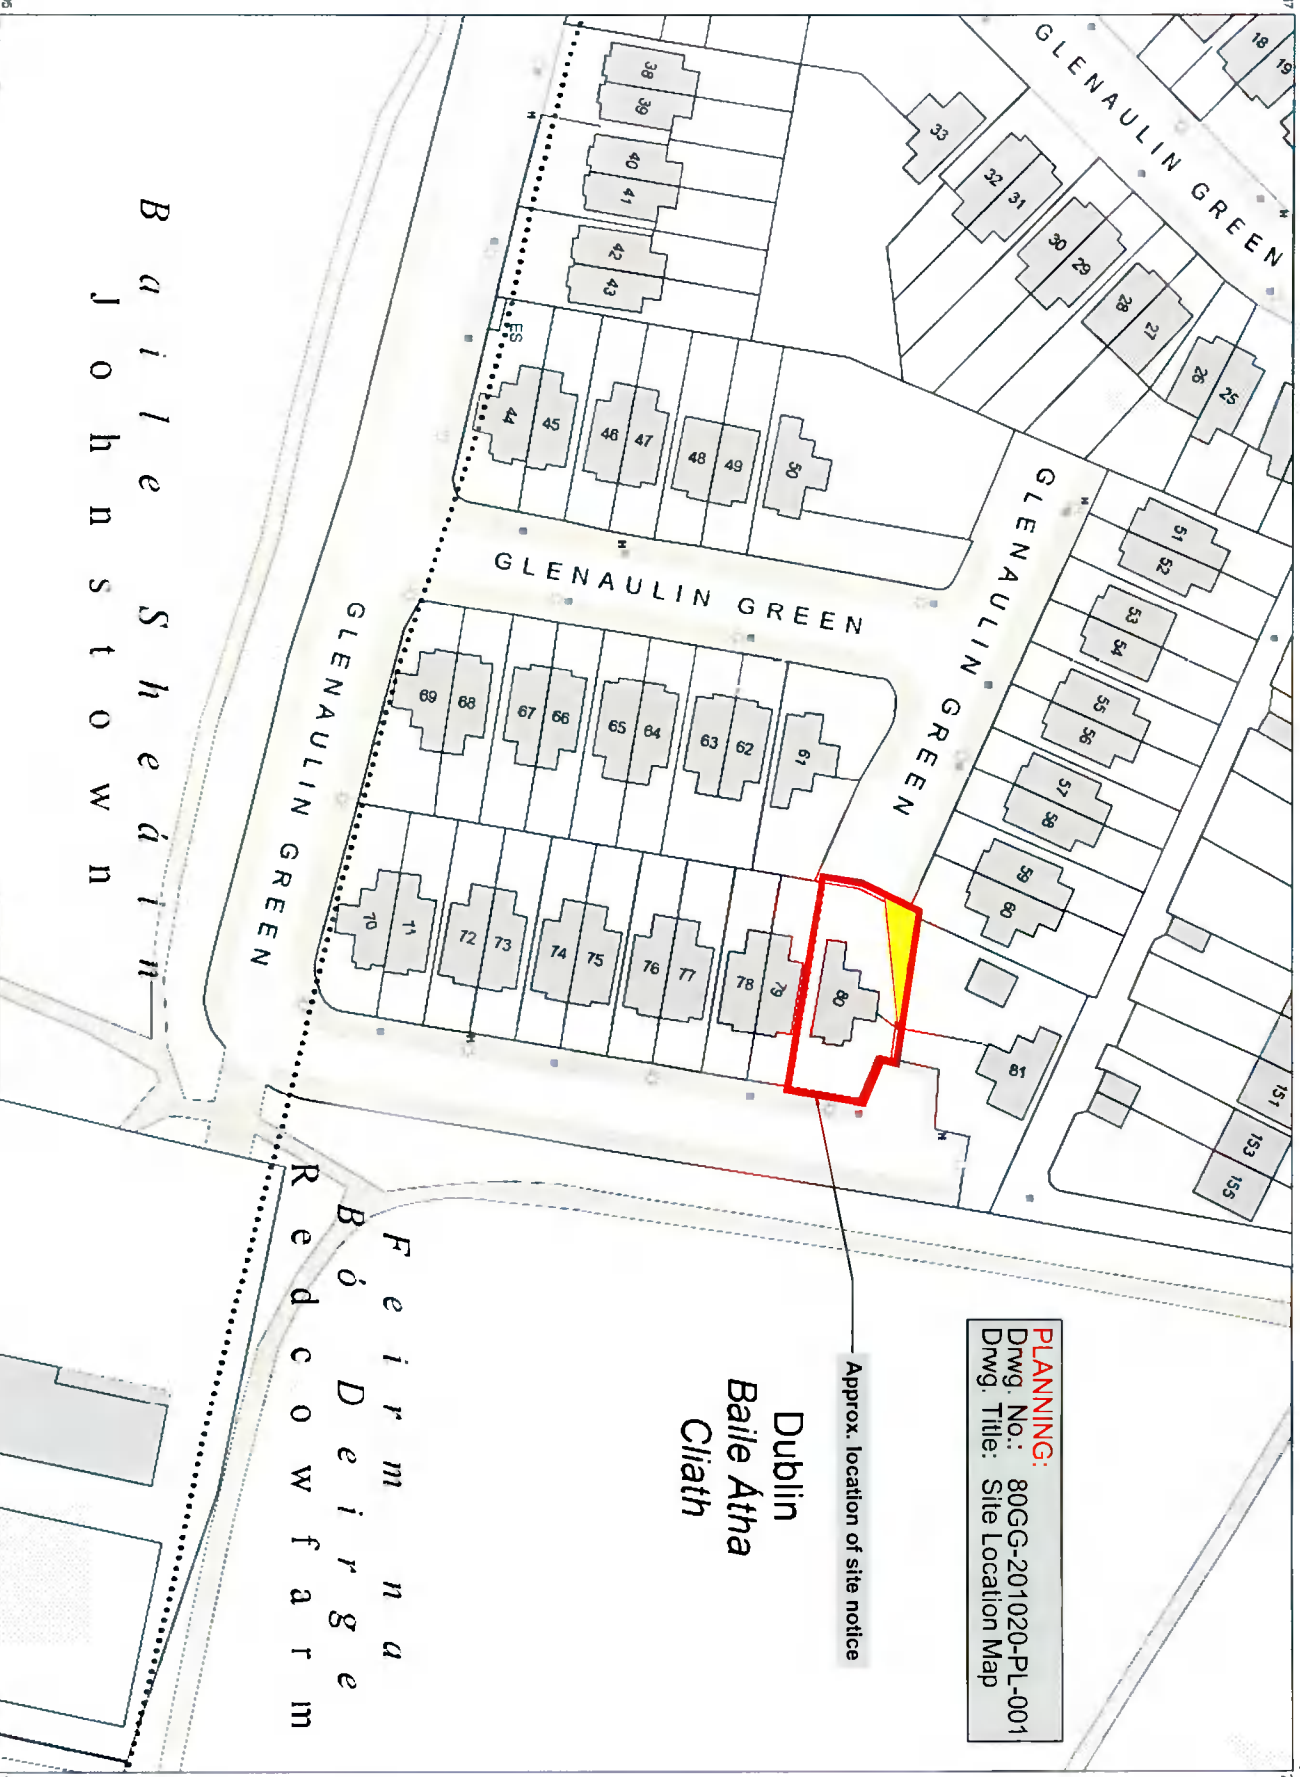

COMPILED AND PUBLISHED BY:
Ordnance Survey Ireland,
Phoenix Park,
Dublin 8,
Ireland.

Unauthorised reproduction infringes Ordnance Survey Ireland and Government of Ireland copyright.


All rights reserved.
No part of this publication may be copied, reproduced or transmitted in any form or by any means without the prior written permission of the copyright owners.

The representation on this map of a road, track or footpath is not evidence of the existence of a right of way.

Ordnance Survey maps never show legal property boundaries, nor do they show ownership of physical features

© Surbhéireacht Ordánais Éireann, 2020
© Ordnance Survey Ireland, 2020
www.osi.ie/copyright

LEGEND:
<http://www.osi.ie>
search 'Large Scale Legend'

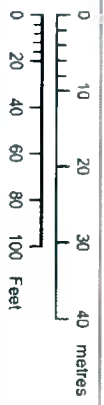

OUTPUT SCALE: 1:1,000

CAPTURE RESOLUTION:
The map objects are only accurate to the resolution at which they were captured. Output scale is not indicative of data capture scale. Further information is available at: <http://www.osi.ie>, search 'Capture Resolution'

