

GLENAULIN GREEN

EXISTING SITE PLAN

SCALE - 1 : 200

PLANNING

- Notes:**
1. This drawing is for Planning purposes only and is not intended for any other use.
 2. All dimensions are approximate only.
 3. All new foul drainage is to connect to the existing public foul drainage system.
 4. All new surface water drainage is to connect to the existing public surface water drainage system.
 5. This drawing is **COPYRIGHT**. No work or designs shown on this drawing shall be reproduced without written permission.

All areas intended for removal or part removal as part of this this planning application are indicated as thus.

Rights of way are shaded in yellow.



The extent of the site to which this planning application relates is outlined in red.

REV.	DATE	AVENMENT



Paul O'Connell & Associates
Architecture / Project Management

PROJECT:	80 GLENAULIN GREEN, DUBLIN 20		
DRAWINGS:	EXISTING SITE PLAN		
STATUS:	PLANNING	SCALE:	AS INDICATED
DATE:	10/04/2021	DRWG. NO.:	80GG-201020-PL-002
		SIZE:	A3
		REV.	

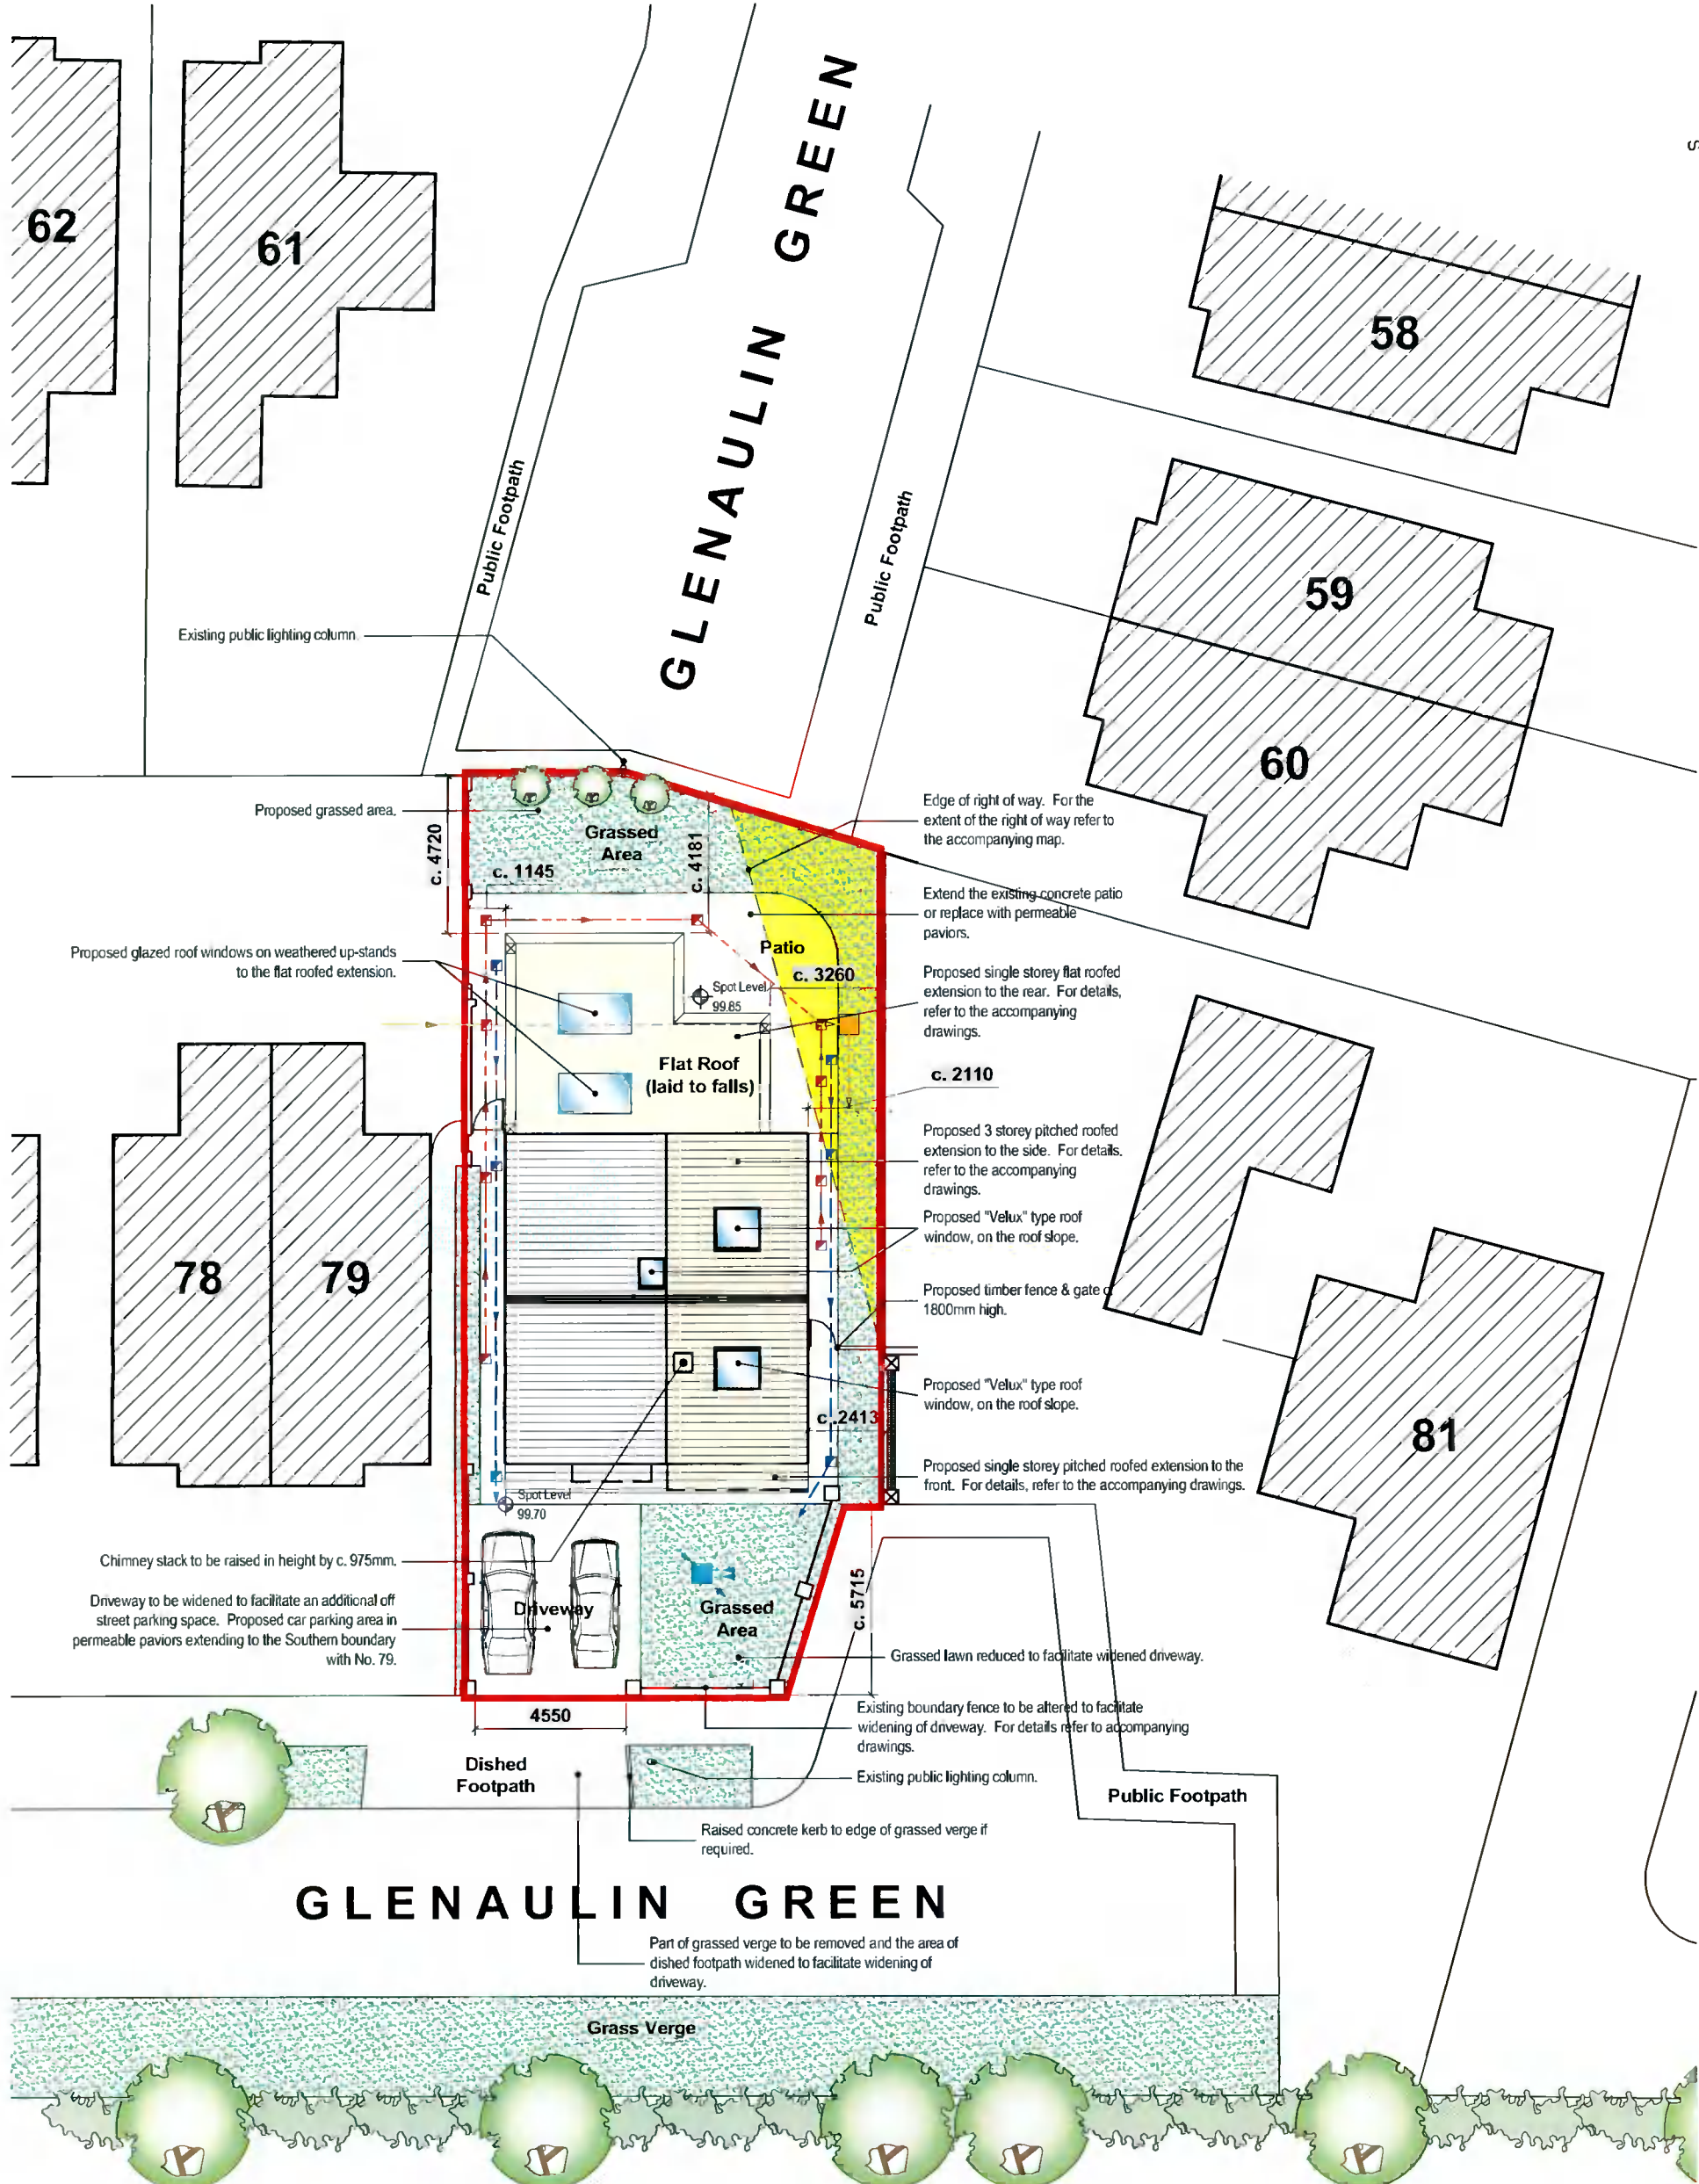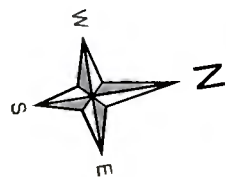

GLENAULIN GREEN

PROPOSED SITE PLAN

SCALE - 1 : 200

PLANNING

- Notes:**
1. This drawing is for Planning purposes only and is not intended for any other use.
 2. All dimensions are approximate only.
 3. All new foul drainage is to connect to the existing public foul drainage system.
 4. All new surface water drainage is to connect to the existing public surface water drainage system.
 5. This drawing is **COPYRIGHT**. No work or designs shown on this drawing shall be reproduced without written permission.

All new works which are the subject of this planning application are indicated as thus.

Rights of way are shaded in yellow.

The extent of the site to which this planning application relates is outlined in red.

REV.	DATE	AMENDMENT



Paul O'Connell & Associates
Architecture / Project Management

PROJECT:	80 GLENAULIN GREEN, DUBLIN 20		
DRAWING:	PROPOSED SITE PLAN		
STATUS:	PLANNING	SCALE:	AS INDICATED
DATE:	10/04/2021	DRWG. NO.:	80GG-201020-PL-003
		SIZE:	A3
		REV.:	