


Planning Pack Map

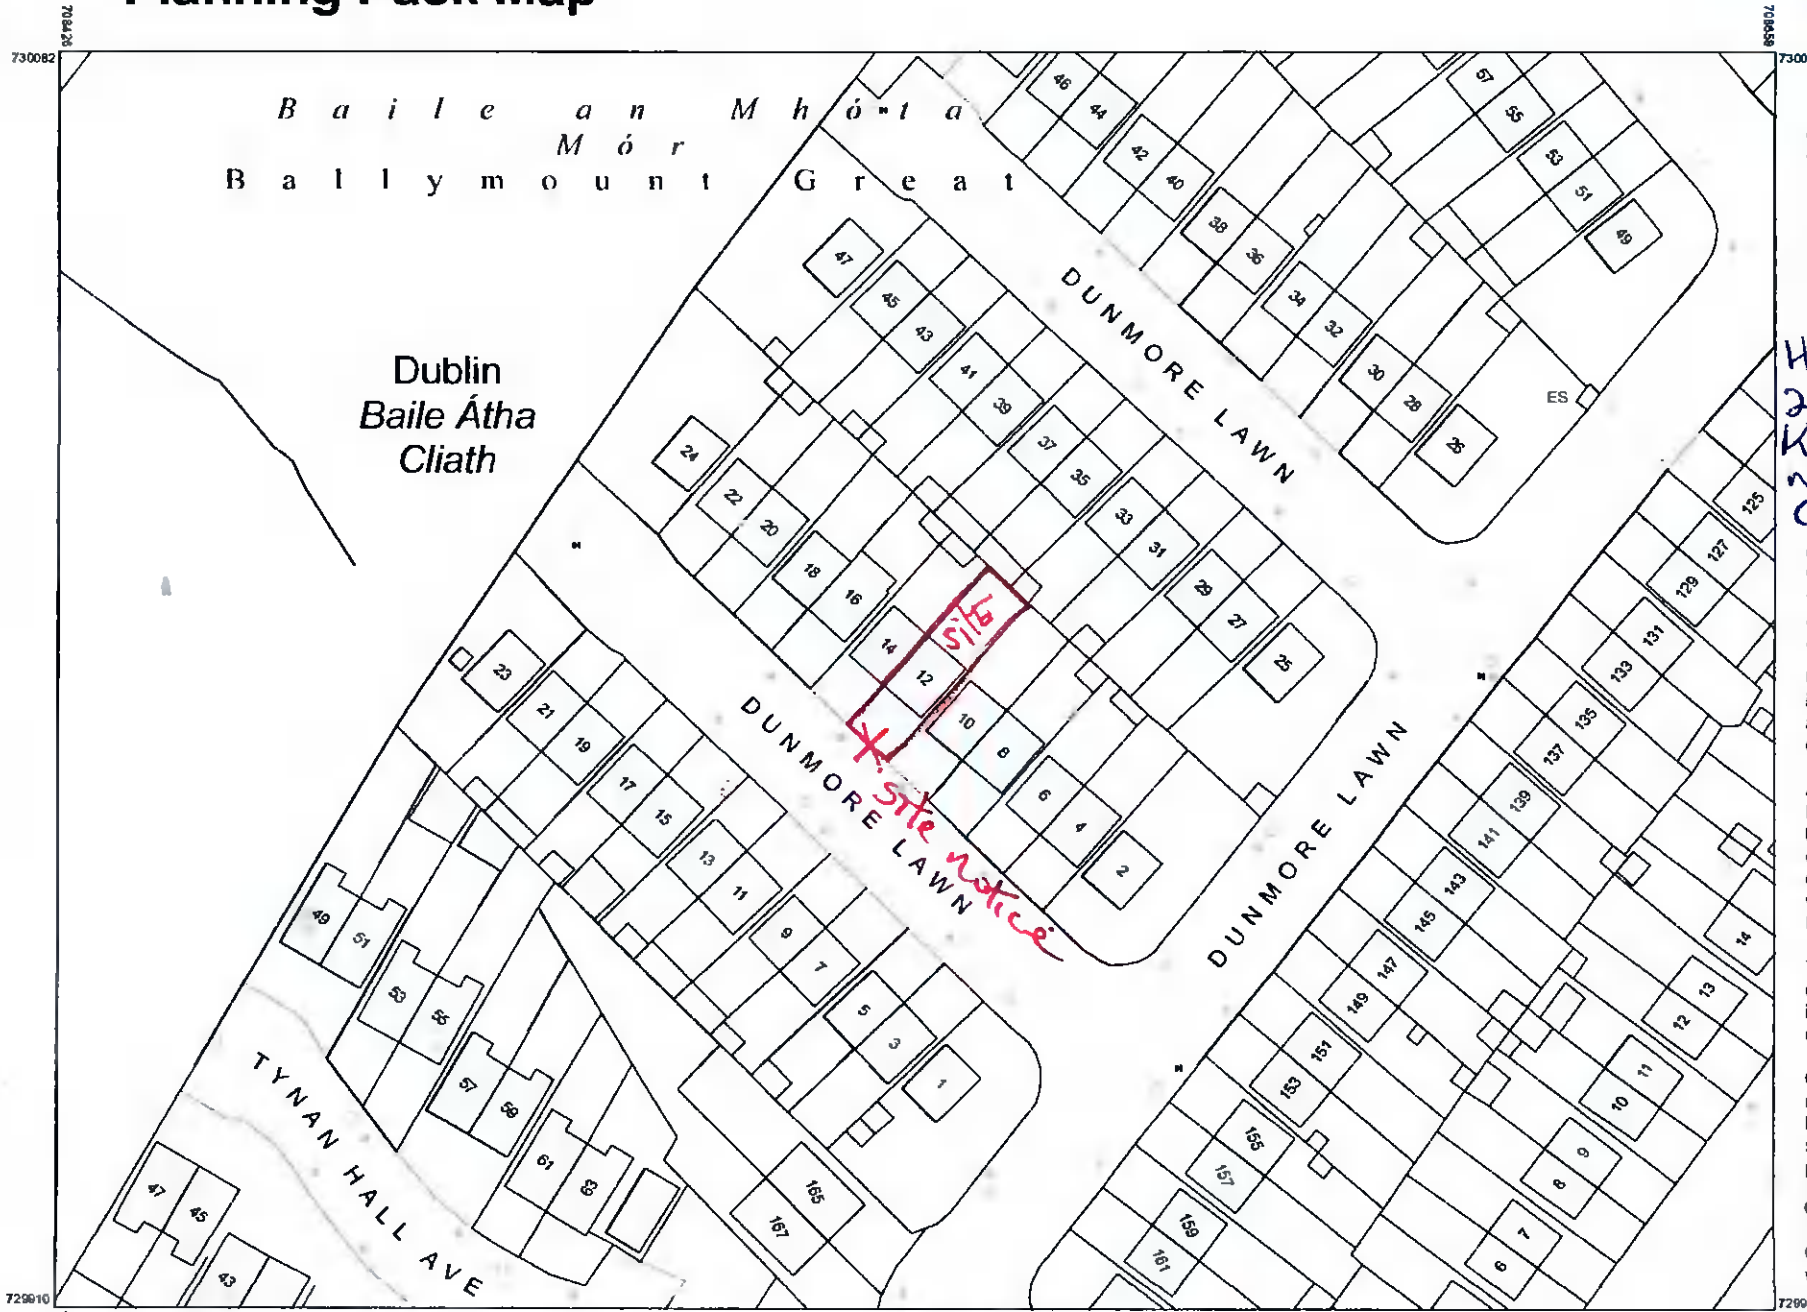

CENTRE COORDINATES:
ITM 708543,729996

PUBLISHED: 13/04/2021
ORDER NO.: 50184942_1

MAP SERIES: 1:1,000
MAP SHEETS: 3327-16

Handwritten notes:
HUB Architects
20 May 2021
Ki Tan King
NAVA
C. Menth.

COMPILED AND PUBLISHED BY:
Ordnance Survey Ireland,
Phoenix Park,
Dublin 8,
Ireland.

Unauthorised reproduction
infringes Ordnance Survey Ireland
and Government of Ireland
copyright.


All rights reserved.
No part of this publication may
be copied, reproduced
or transmitted in any form
or by any means without the prior
written permission of
the copyright owners

The representation on this map
of a road, track or footpath
is not evidence of the existence
of a right of way

Ordnance Survey maps
never show legal property
boundaries, nor do they
show ownership of
physical features

© Suirbhéireacht Ordnáis Éireann,
2021

© Ordnance Survey Ireland, 2021
www.osi.ie/copyright

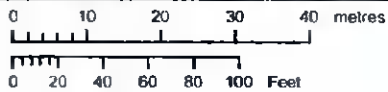

OUTPUT SCALE: 1:1,000

CAPTURE RESOLUTION:

The map objects are only accurate to the
resolution at which they were captured
Output scale is not indicative of data capture scale
Further information is available at
<http://www.osri.ie>, search 'Capture Resolution'



LEGEND:
<http://www.osi.ie>,
search 'Large Scale Legend'