

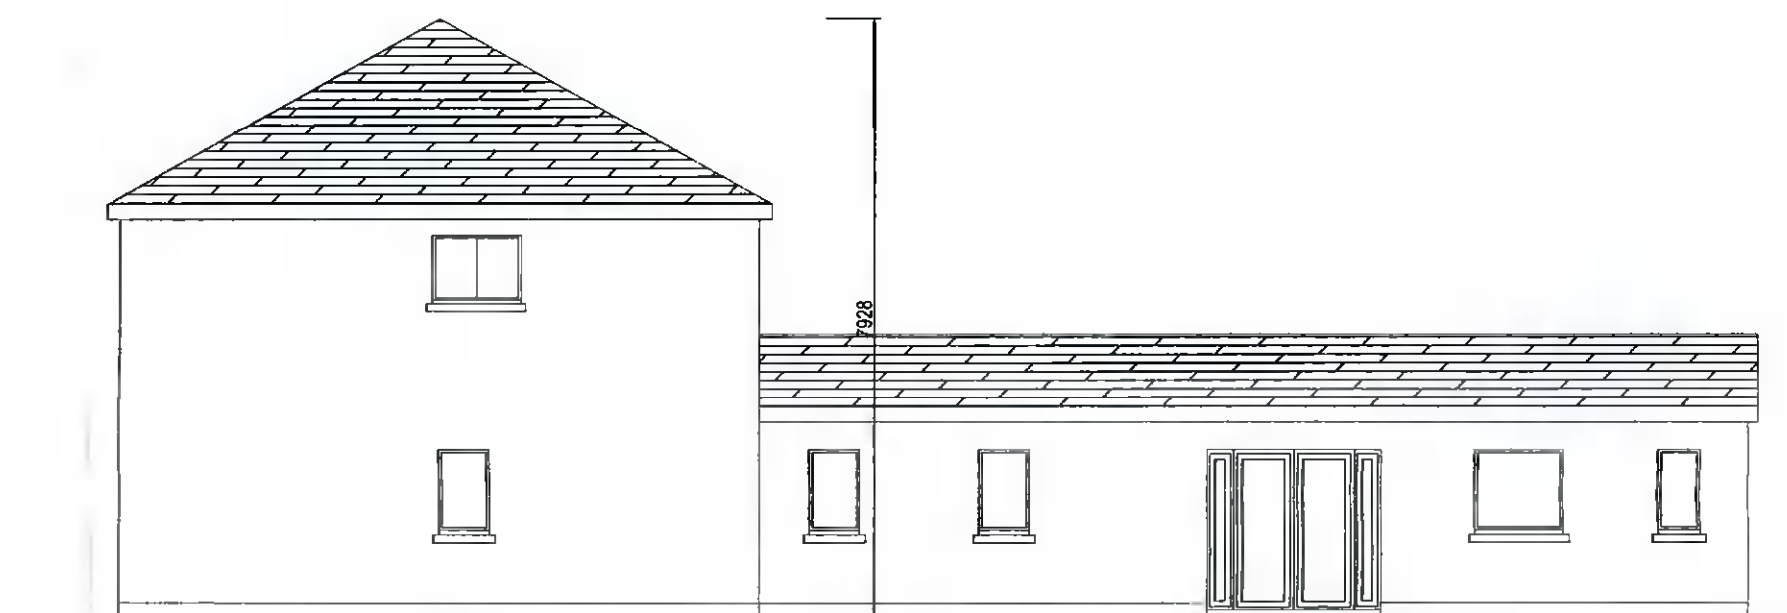


PROPOSED SIDE ELEVATION

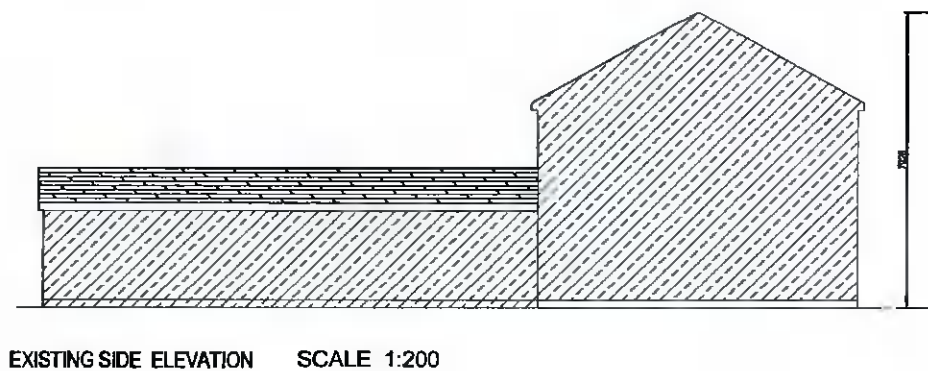

EXISTING SIDE ELEVATION

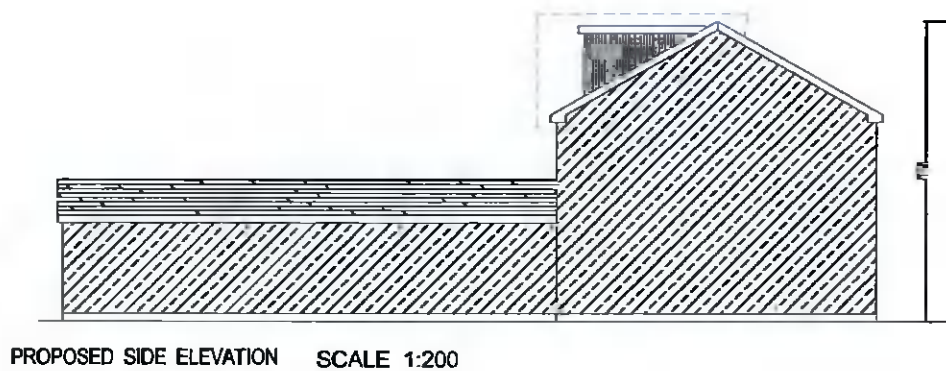

H2B 20 MOY VIEW KILDALKEY CO MEATH		tel: 01 4030922 / 087 1326871
project:	PROPOSED ATTIC CONVERSION	project number: 2018-17
client:	-- JOHN SWIFT	date: 17/03/2021
address:	12 Dunmore lawn Kingswood Tallaght Dublin 24	drawing number: 2018-17A
subject:	PROPOSED ELEVATIONS	scale: 1:100 1:200
	designed by: JACKIE QUINN	A3
	checked by: BRENDAN JOHNSTON	

PLANNING DRAWINGS ONLY