




TYPICAL SECTION THROUGH PERMEABLE PAVING PARKING BAY BUILD UP (TANKED)
SCALE 1:20

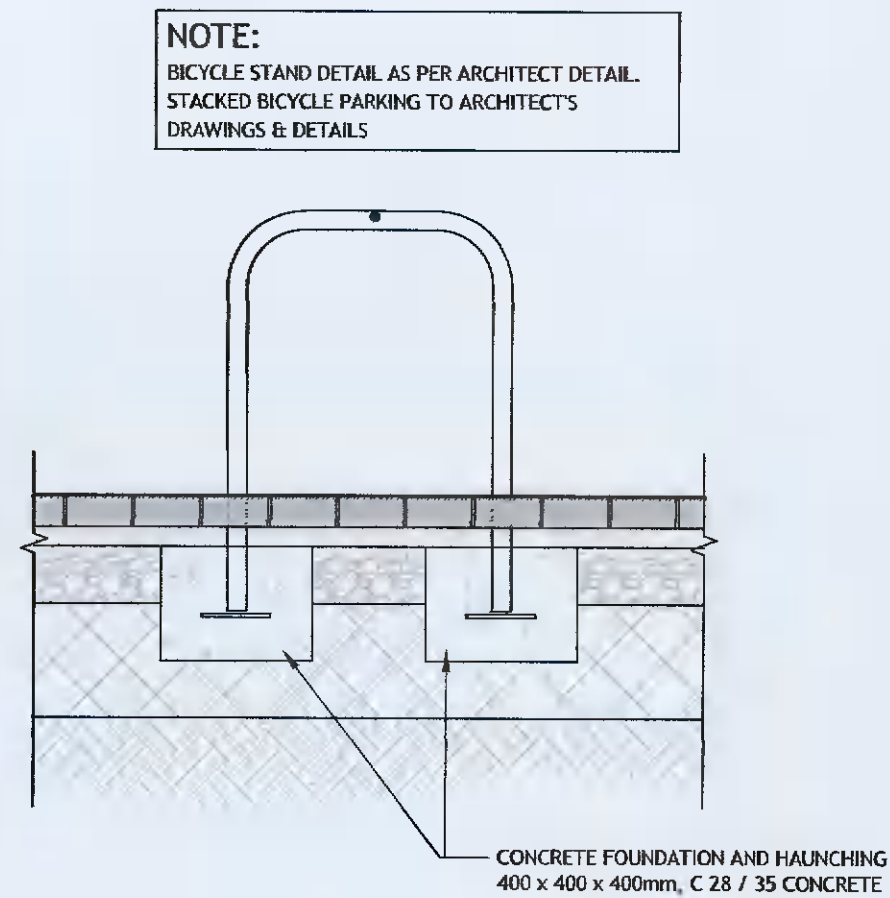


BICYCLE STAND FOUNDATION DETAIL
SCALE 1:20

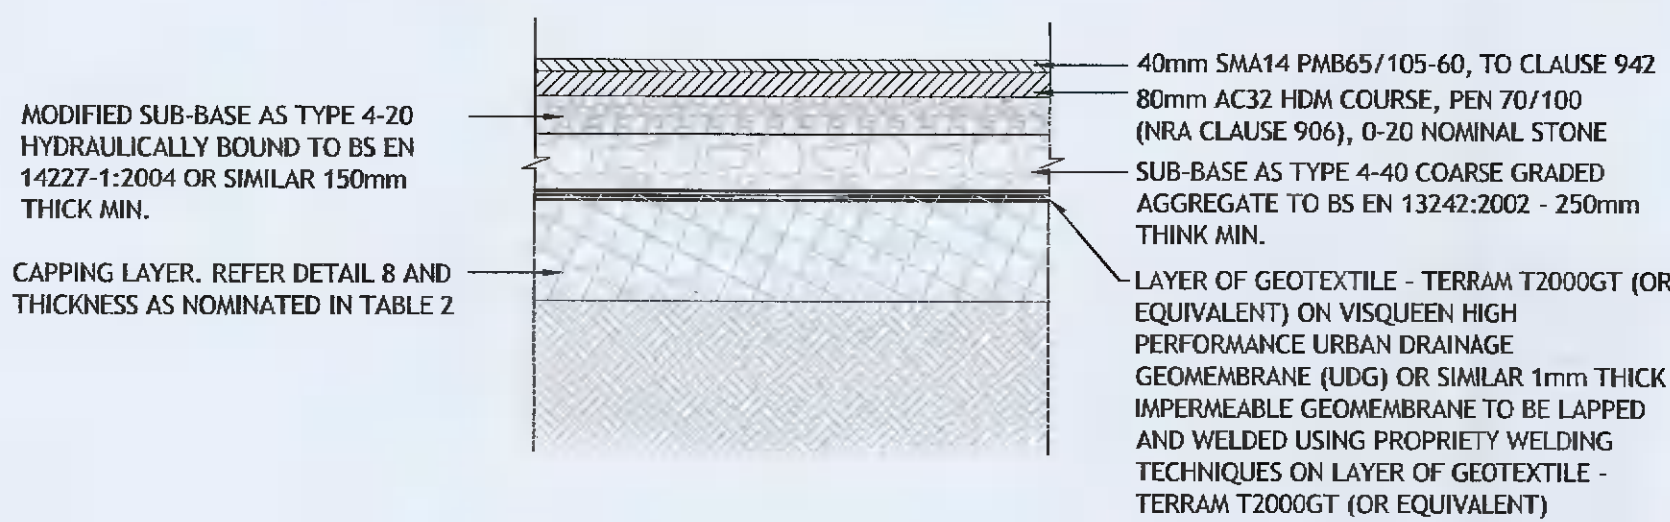


TYPICAL IMPERVIOUS ASPHALT BUILD UP DETAIL
SCALE 1:25

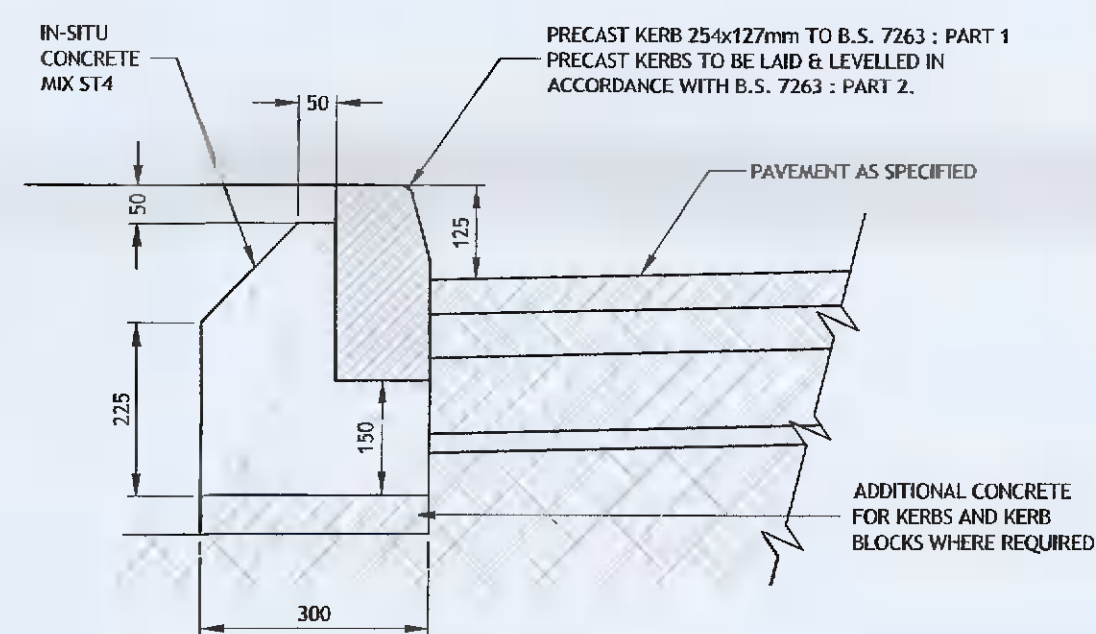


STANDARD KERB DETAIL
SCALE 1:10

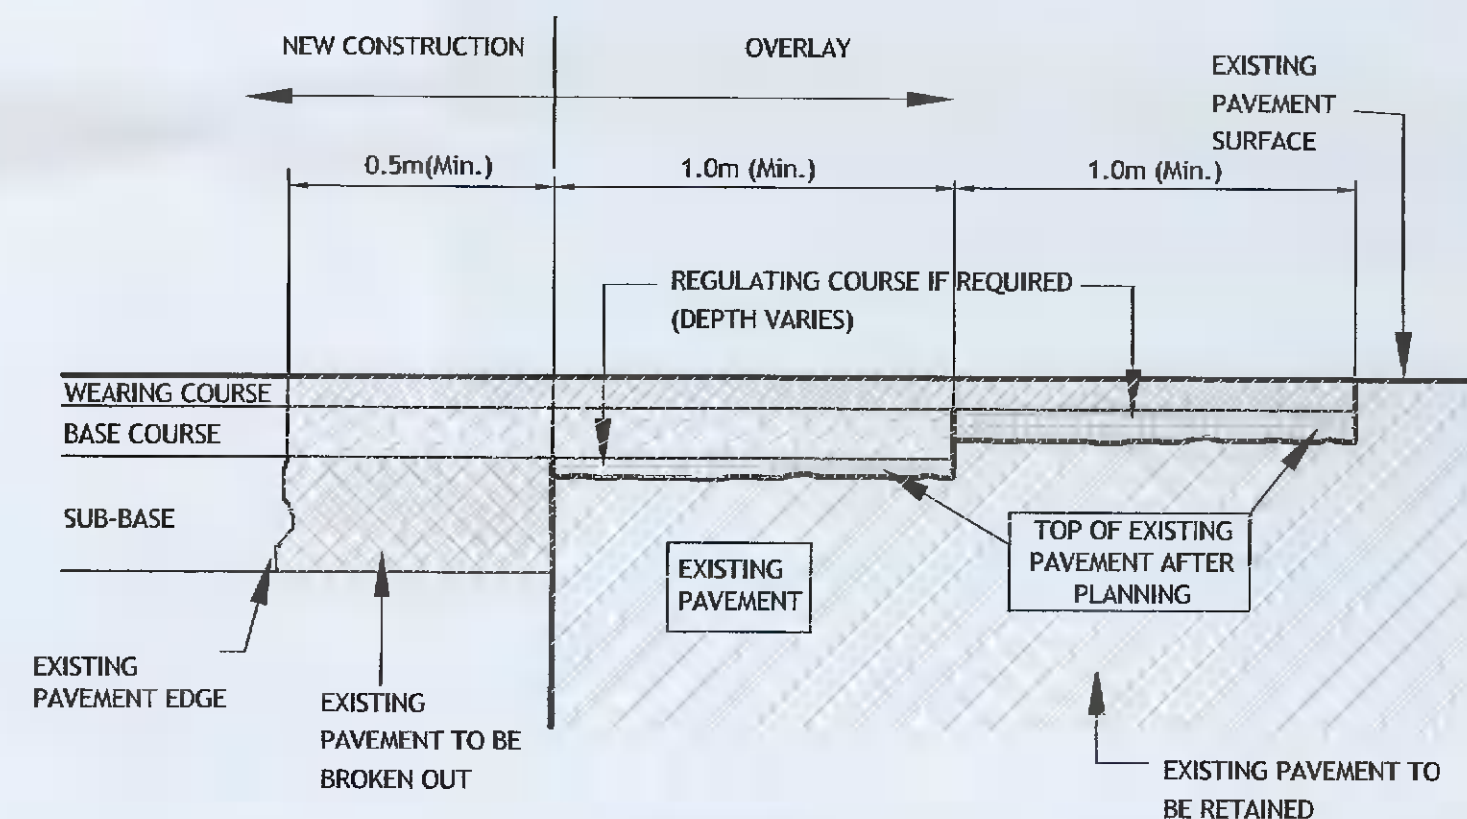

TRANSVERSE JOINT BETWEEN PROPOSED FLEXIBLE PAVEMENT & EXISTING ROAD
SCALE: NOT TO SCALE

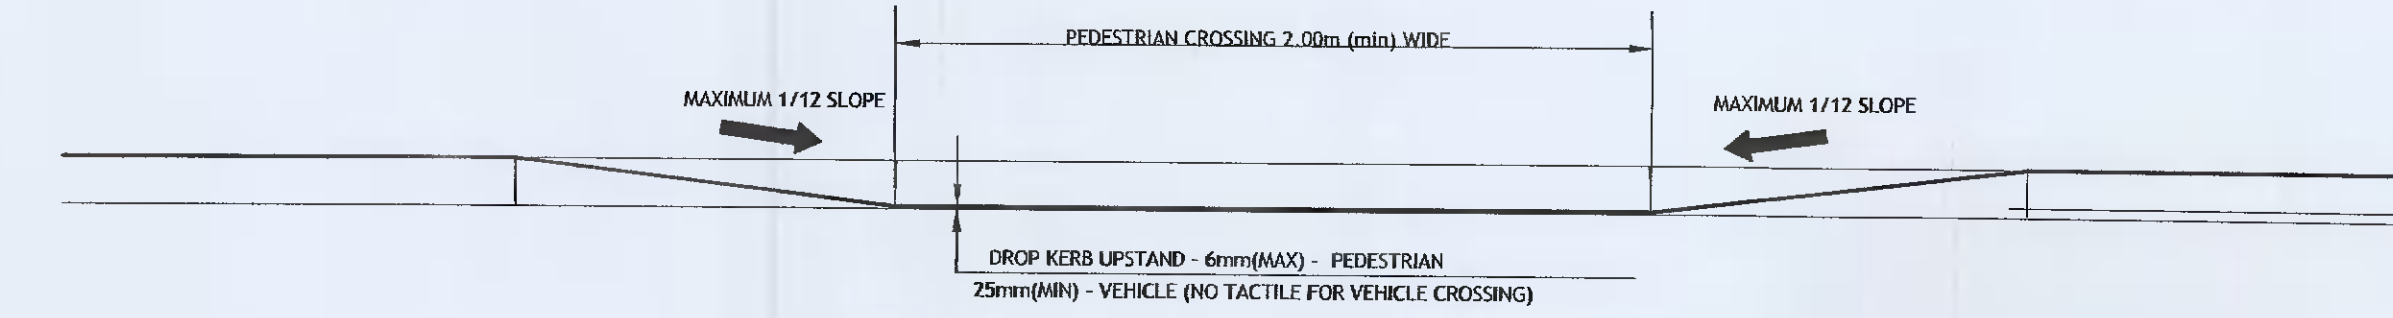

TYPICAL ELEVATION OF DROPPED KERB (DK)
SCALE 1:20

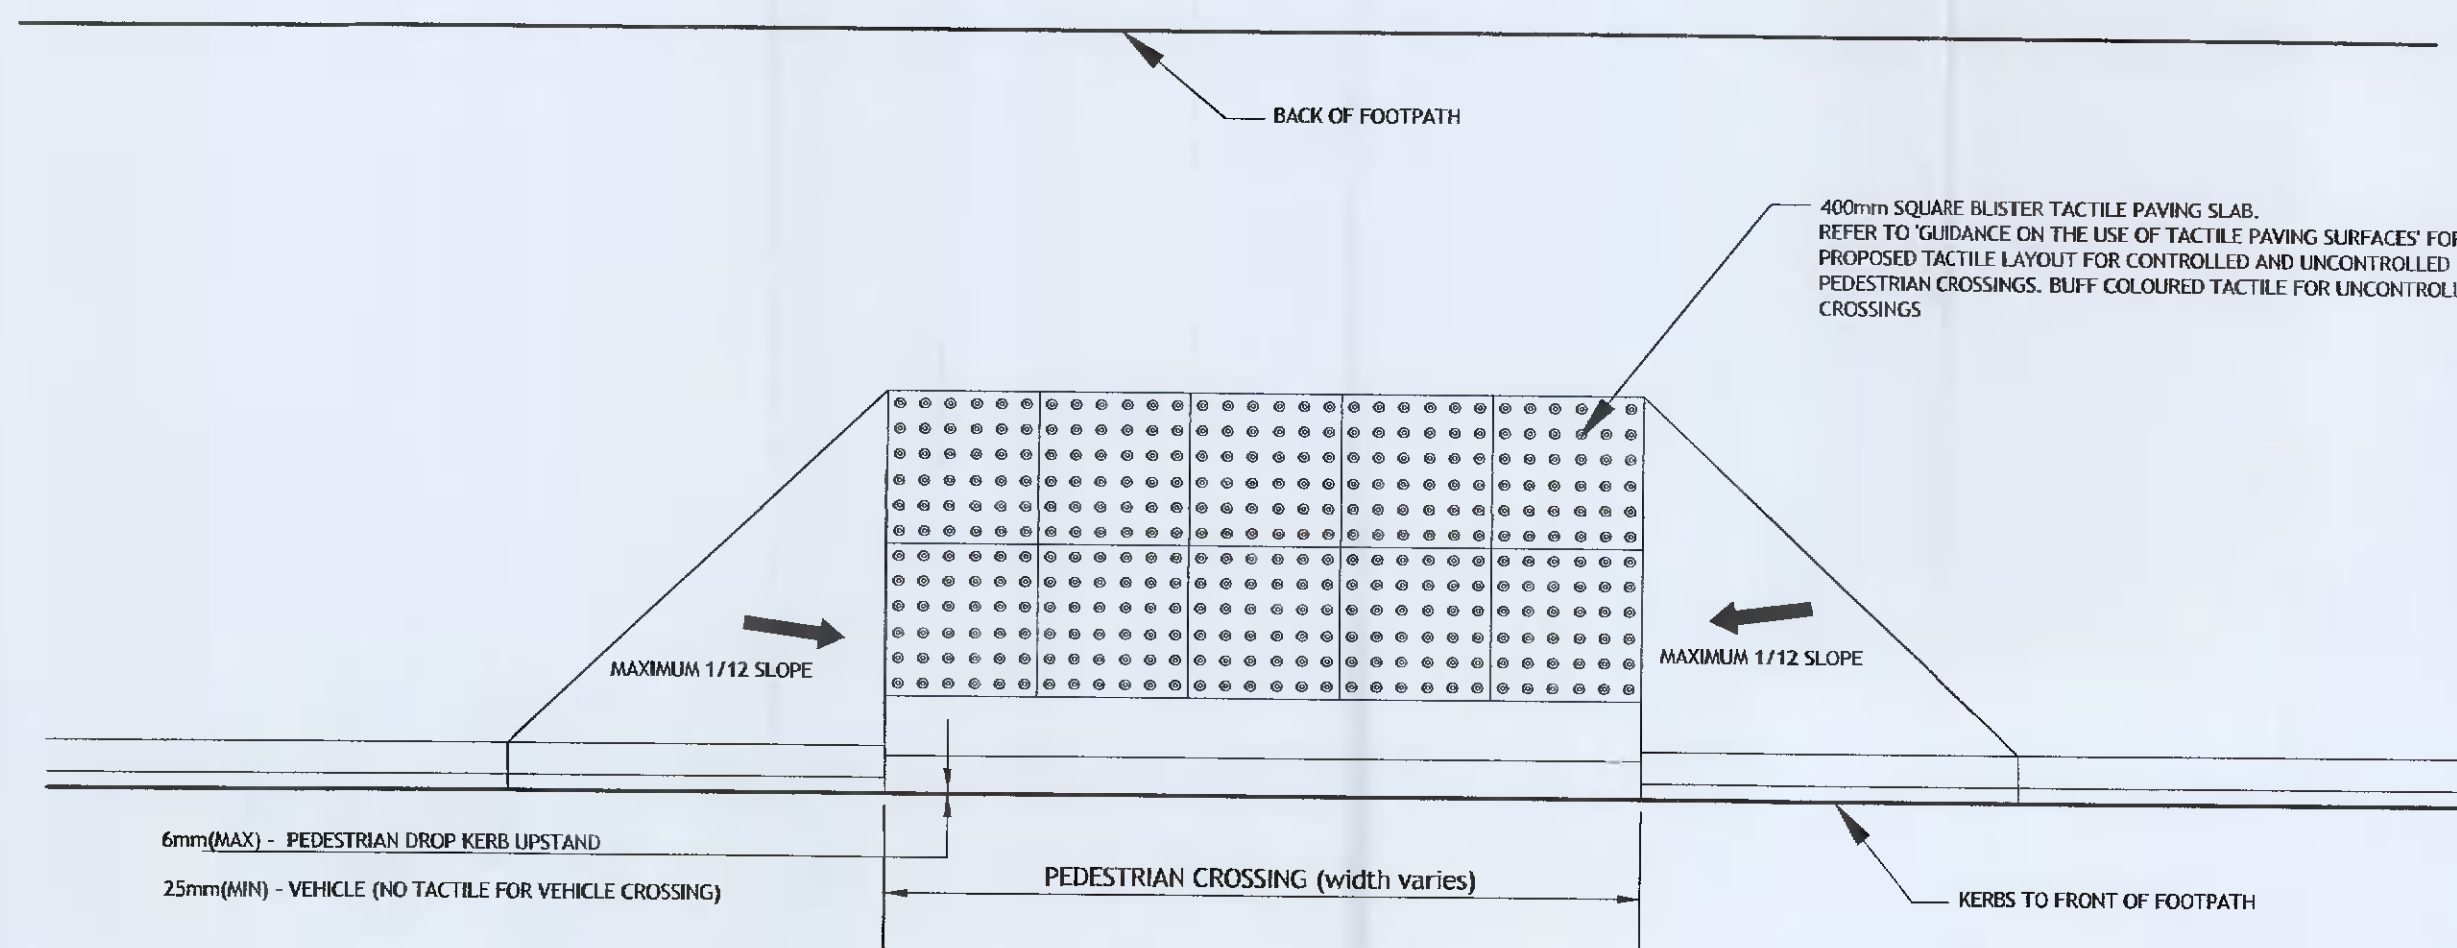

TYPICAL PLAN OF DROPPED KERB (DK)
SCALE: NOT TO SCALE

Rev	Amendment	By	Date	Rev	Amendment	By	Date	Client:
001	PLANNING ISSUE	IBS	2021/04/19					SIRIO HOMES