
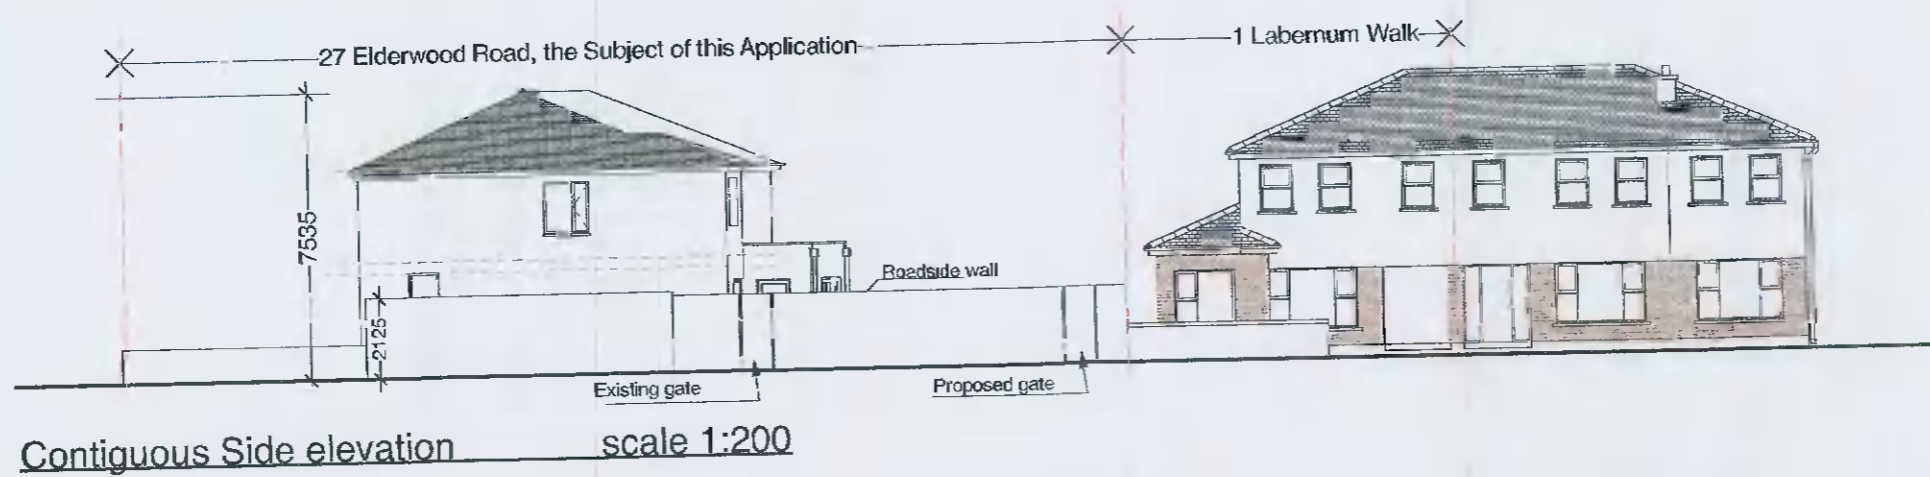
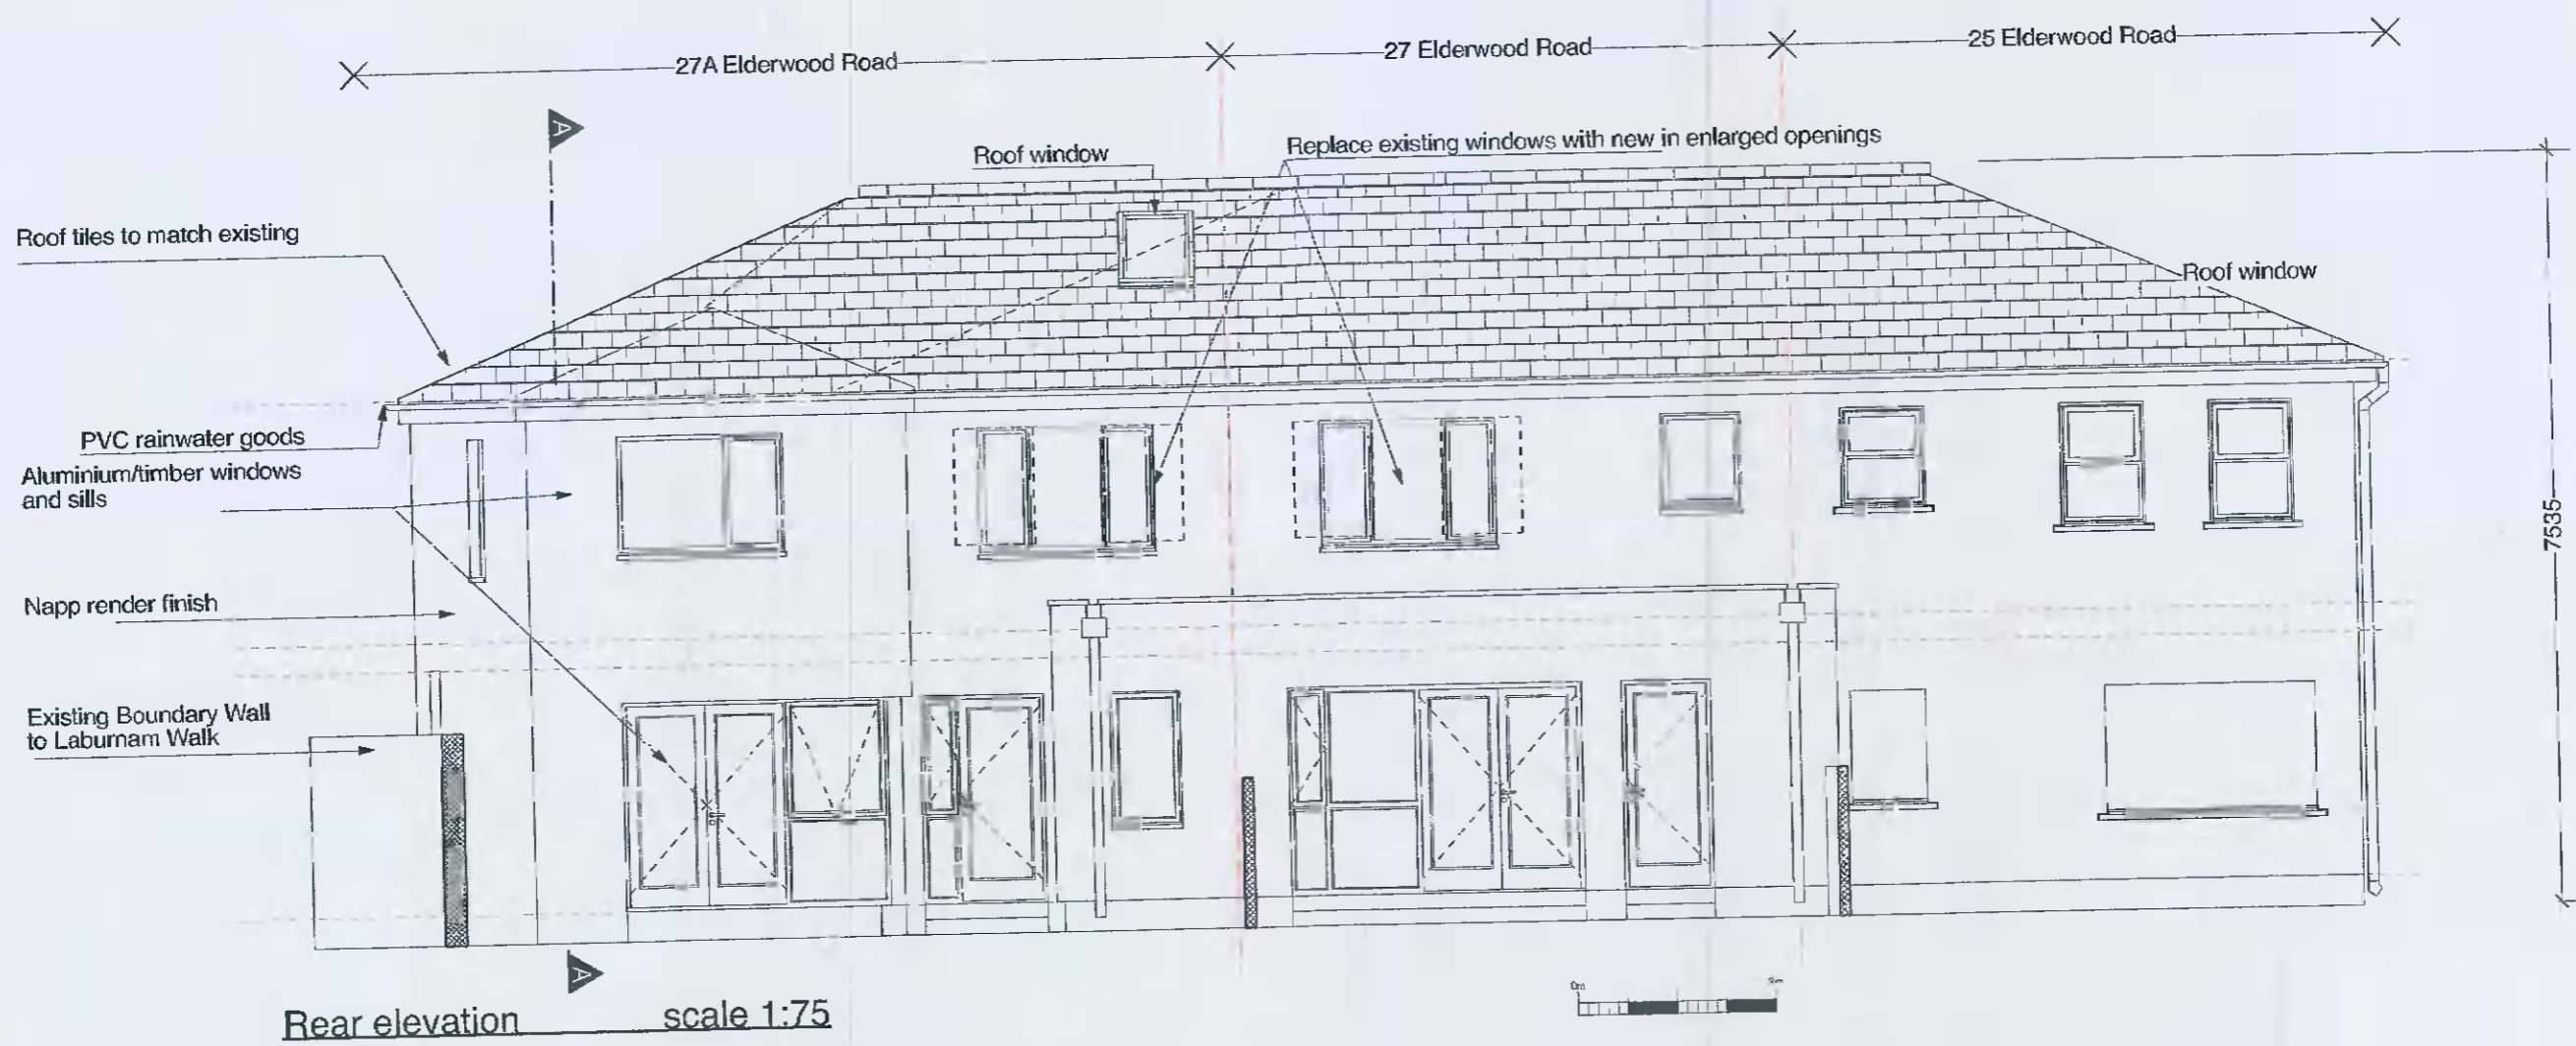
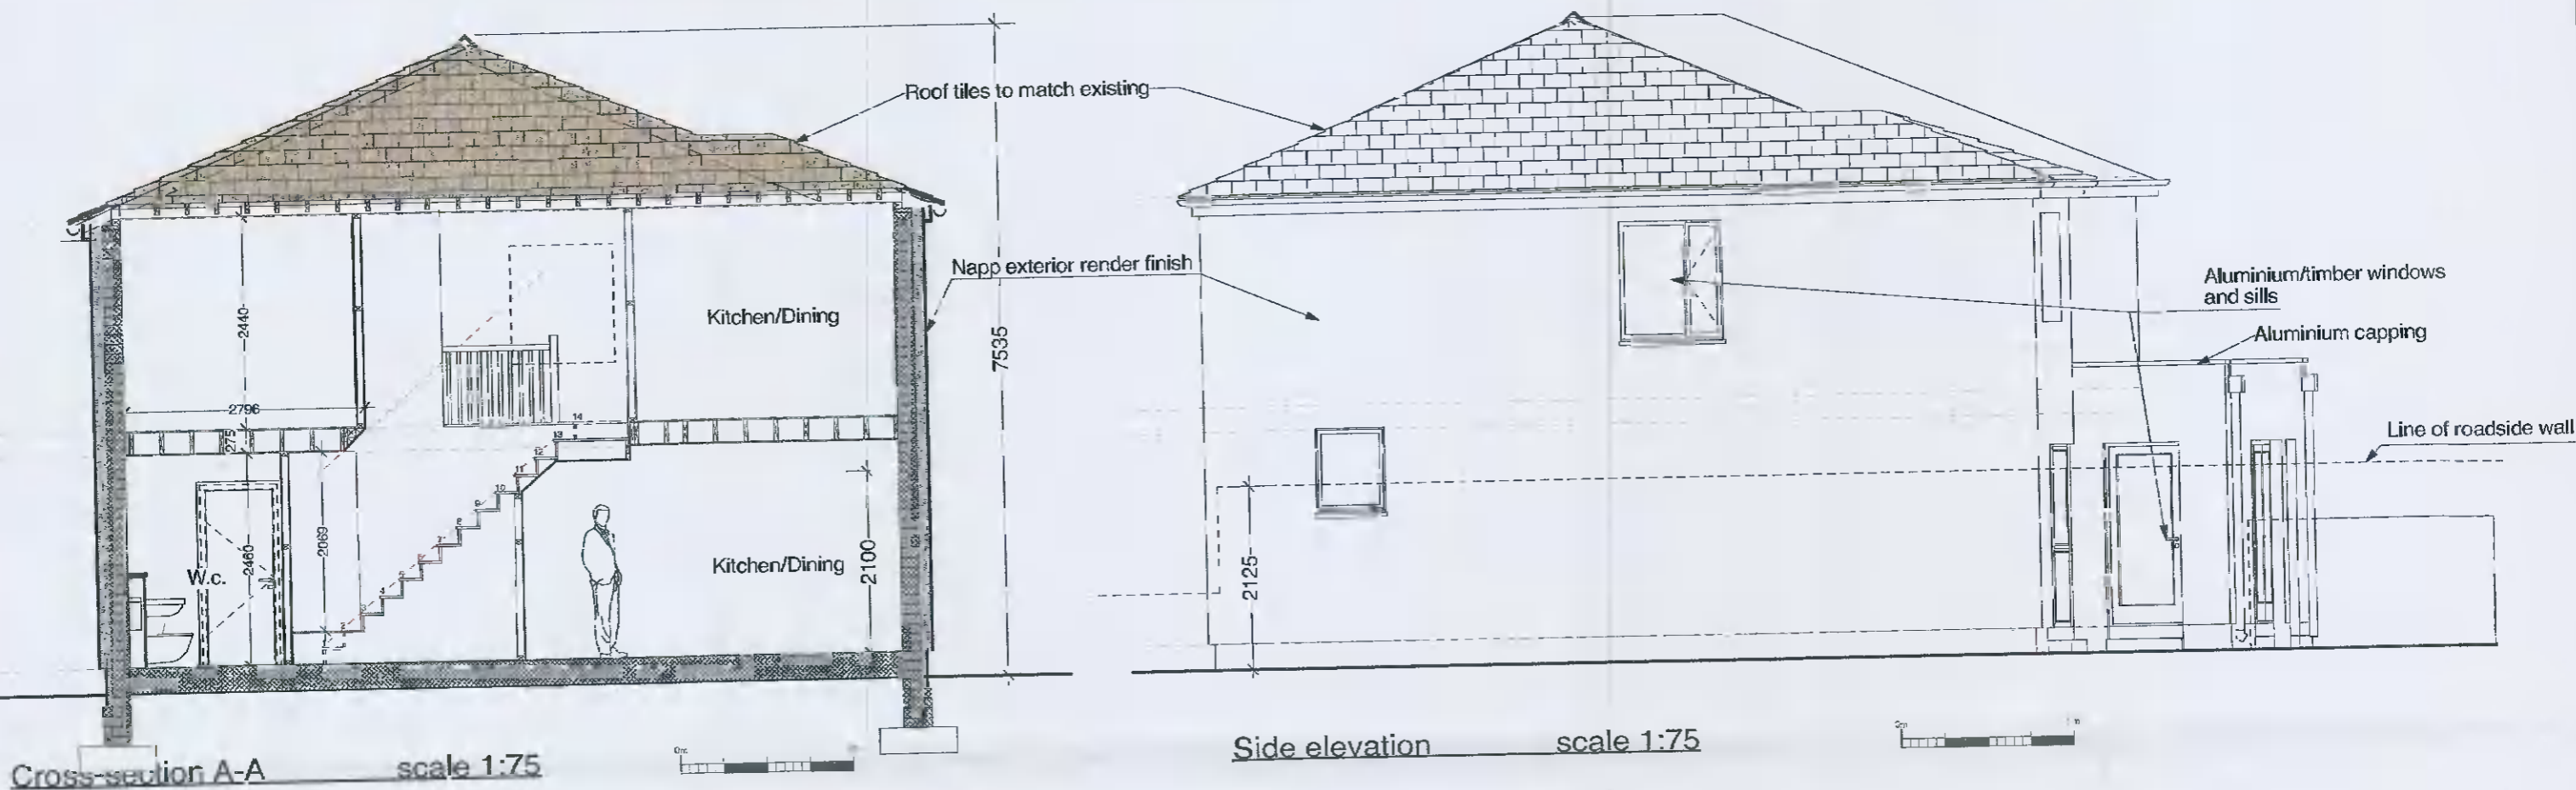


PLANNING APPLICATION

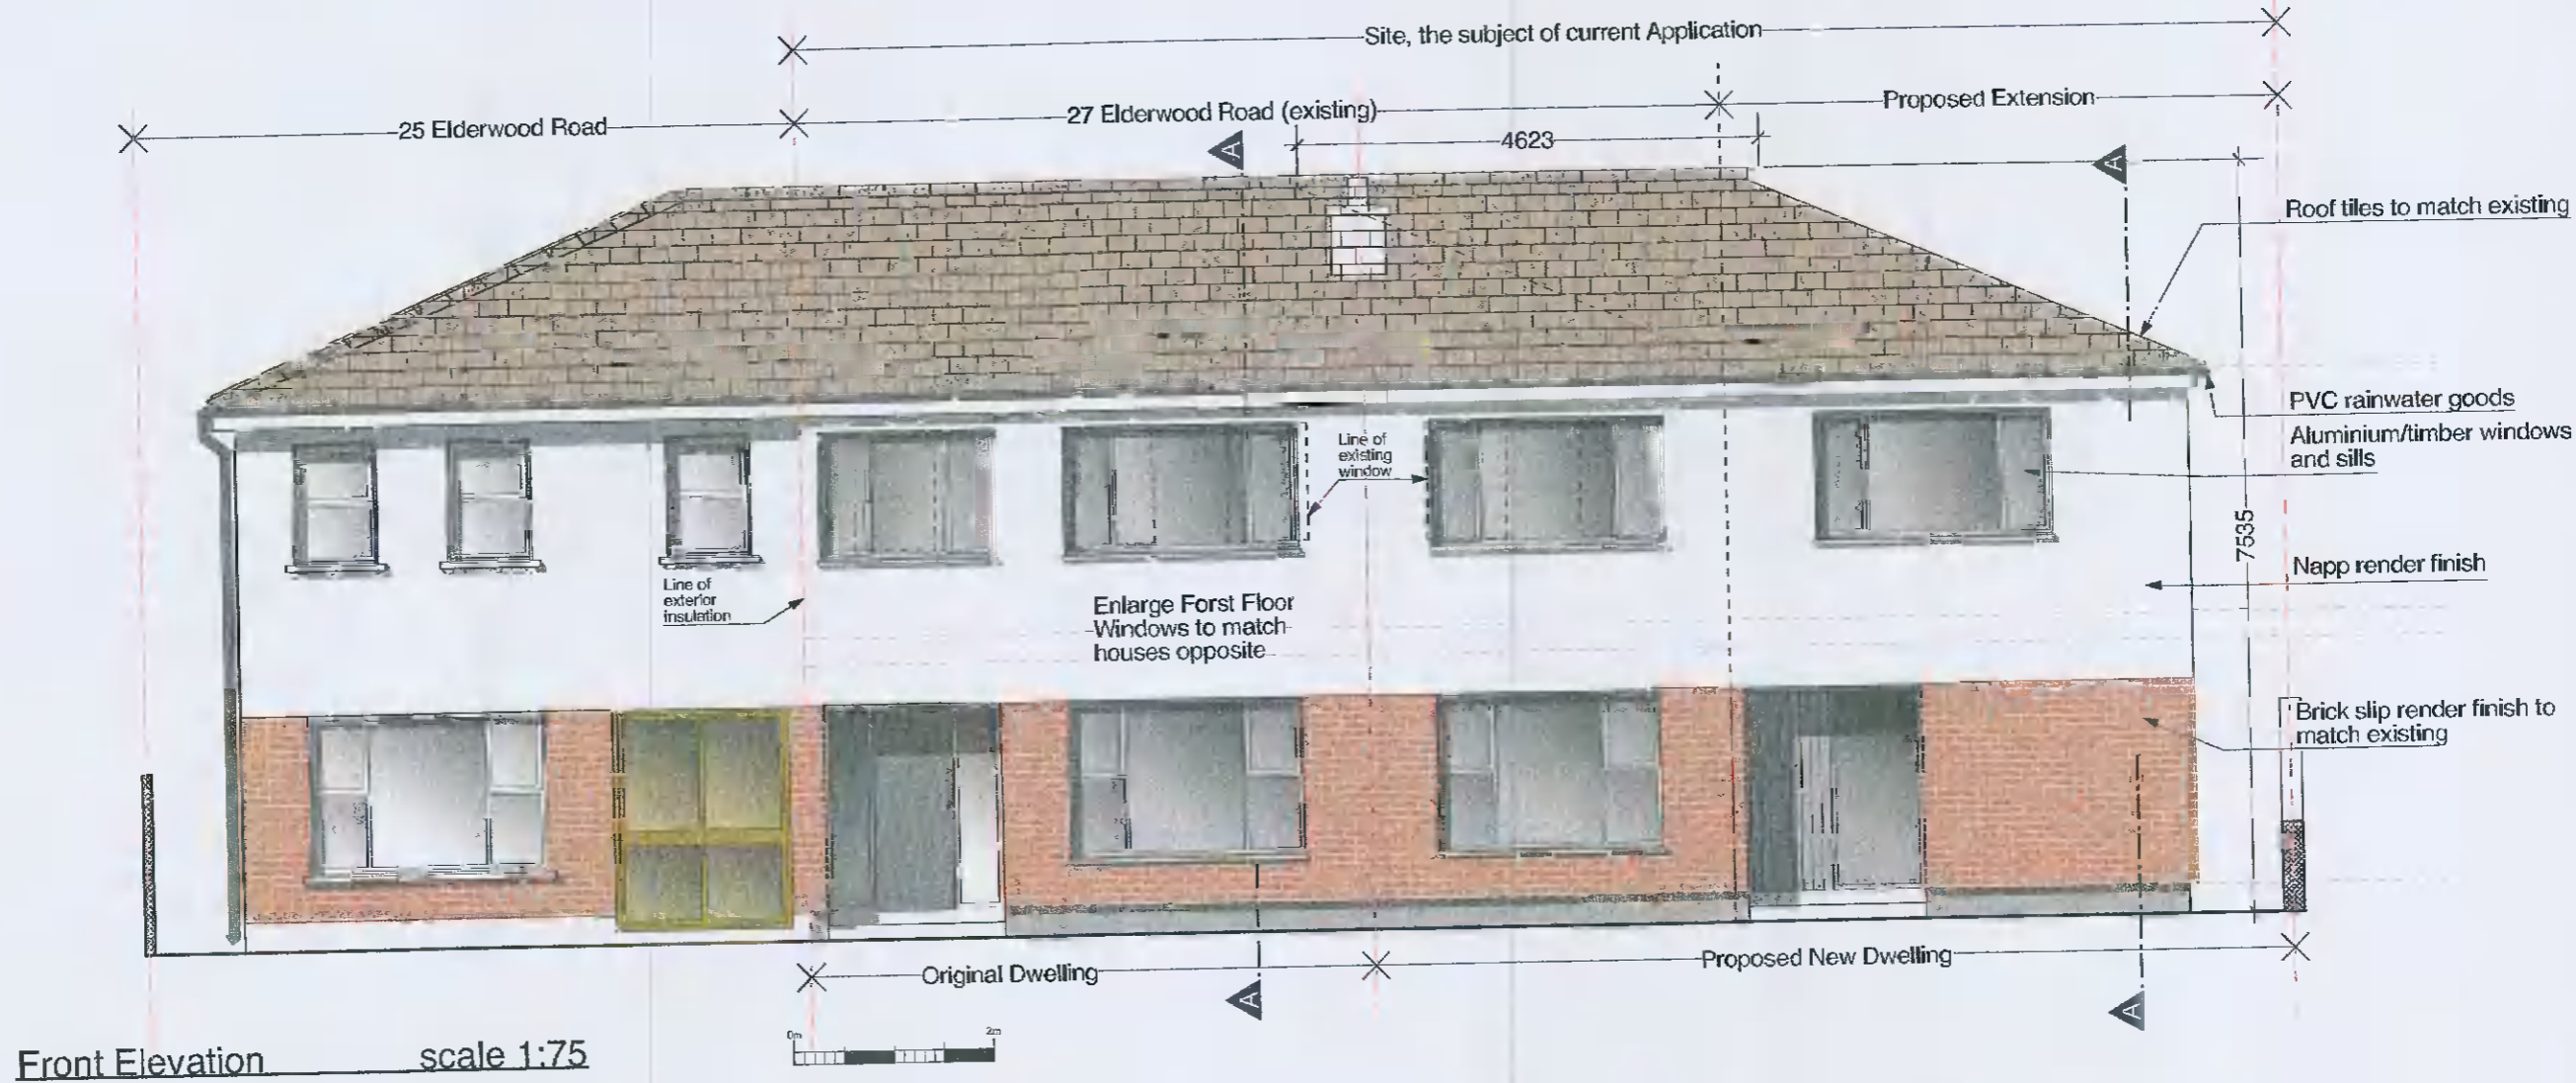

11.04.2021

RIAI
Practice Member
2021

Practice Accredited in Conservation
G3



modarchitect.ie
53 Georges Street Lower, Dún Laoghaire, Co. Dubh. Átha Cliath. A96 X7K2. T. 067 247 6540
Proposed Alterations @
27 Elderwood Road for
Jean & John Harrington
2030
/102
Scale: As indicated
Drawn by: Michael Ó Broicoll
Date: Feb. 2021
© Copyright: This drawing or design may not be reproduced without permission.

Do not scale from this Drawing. Use figured dimensions only. All dimensions to be checked on site. This drawing is to be read in conjunction with all relevant specifications. In the event of any discrepancy between the Architects and the other Consultants drawings the Contractor is to inform the Architects immediately.