



BLOCK PLAN
1:200

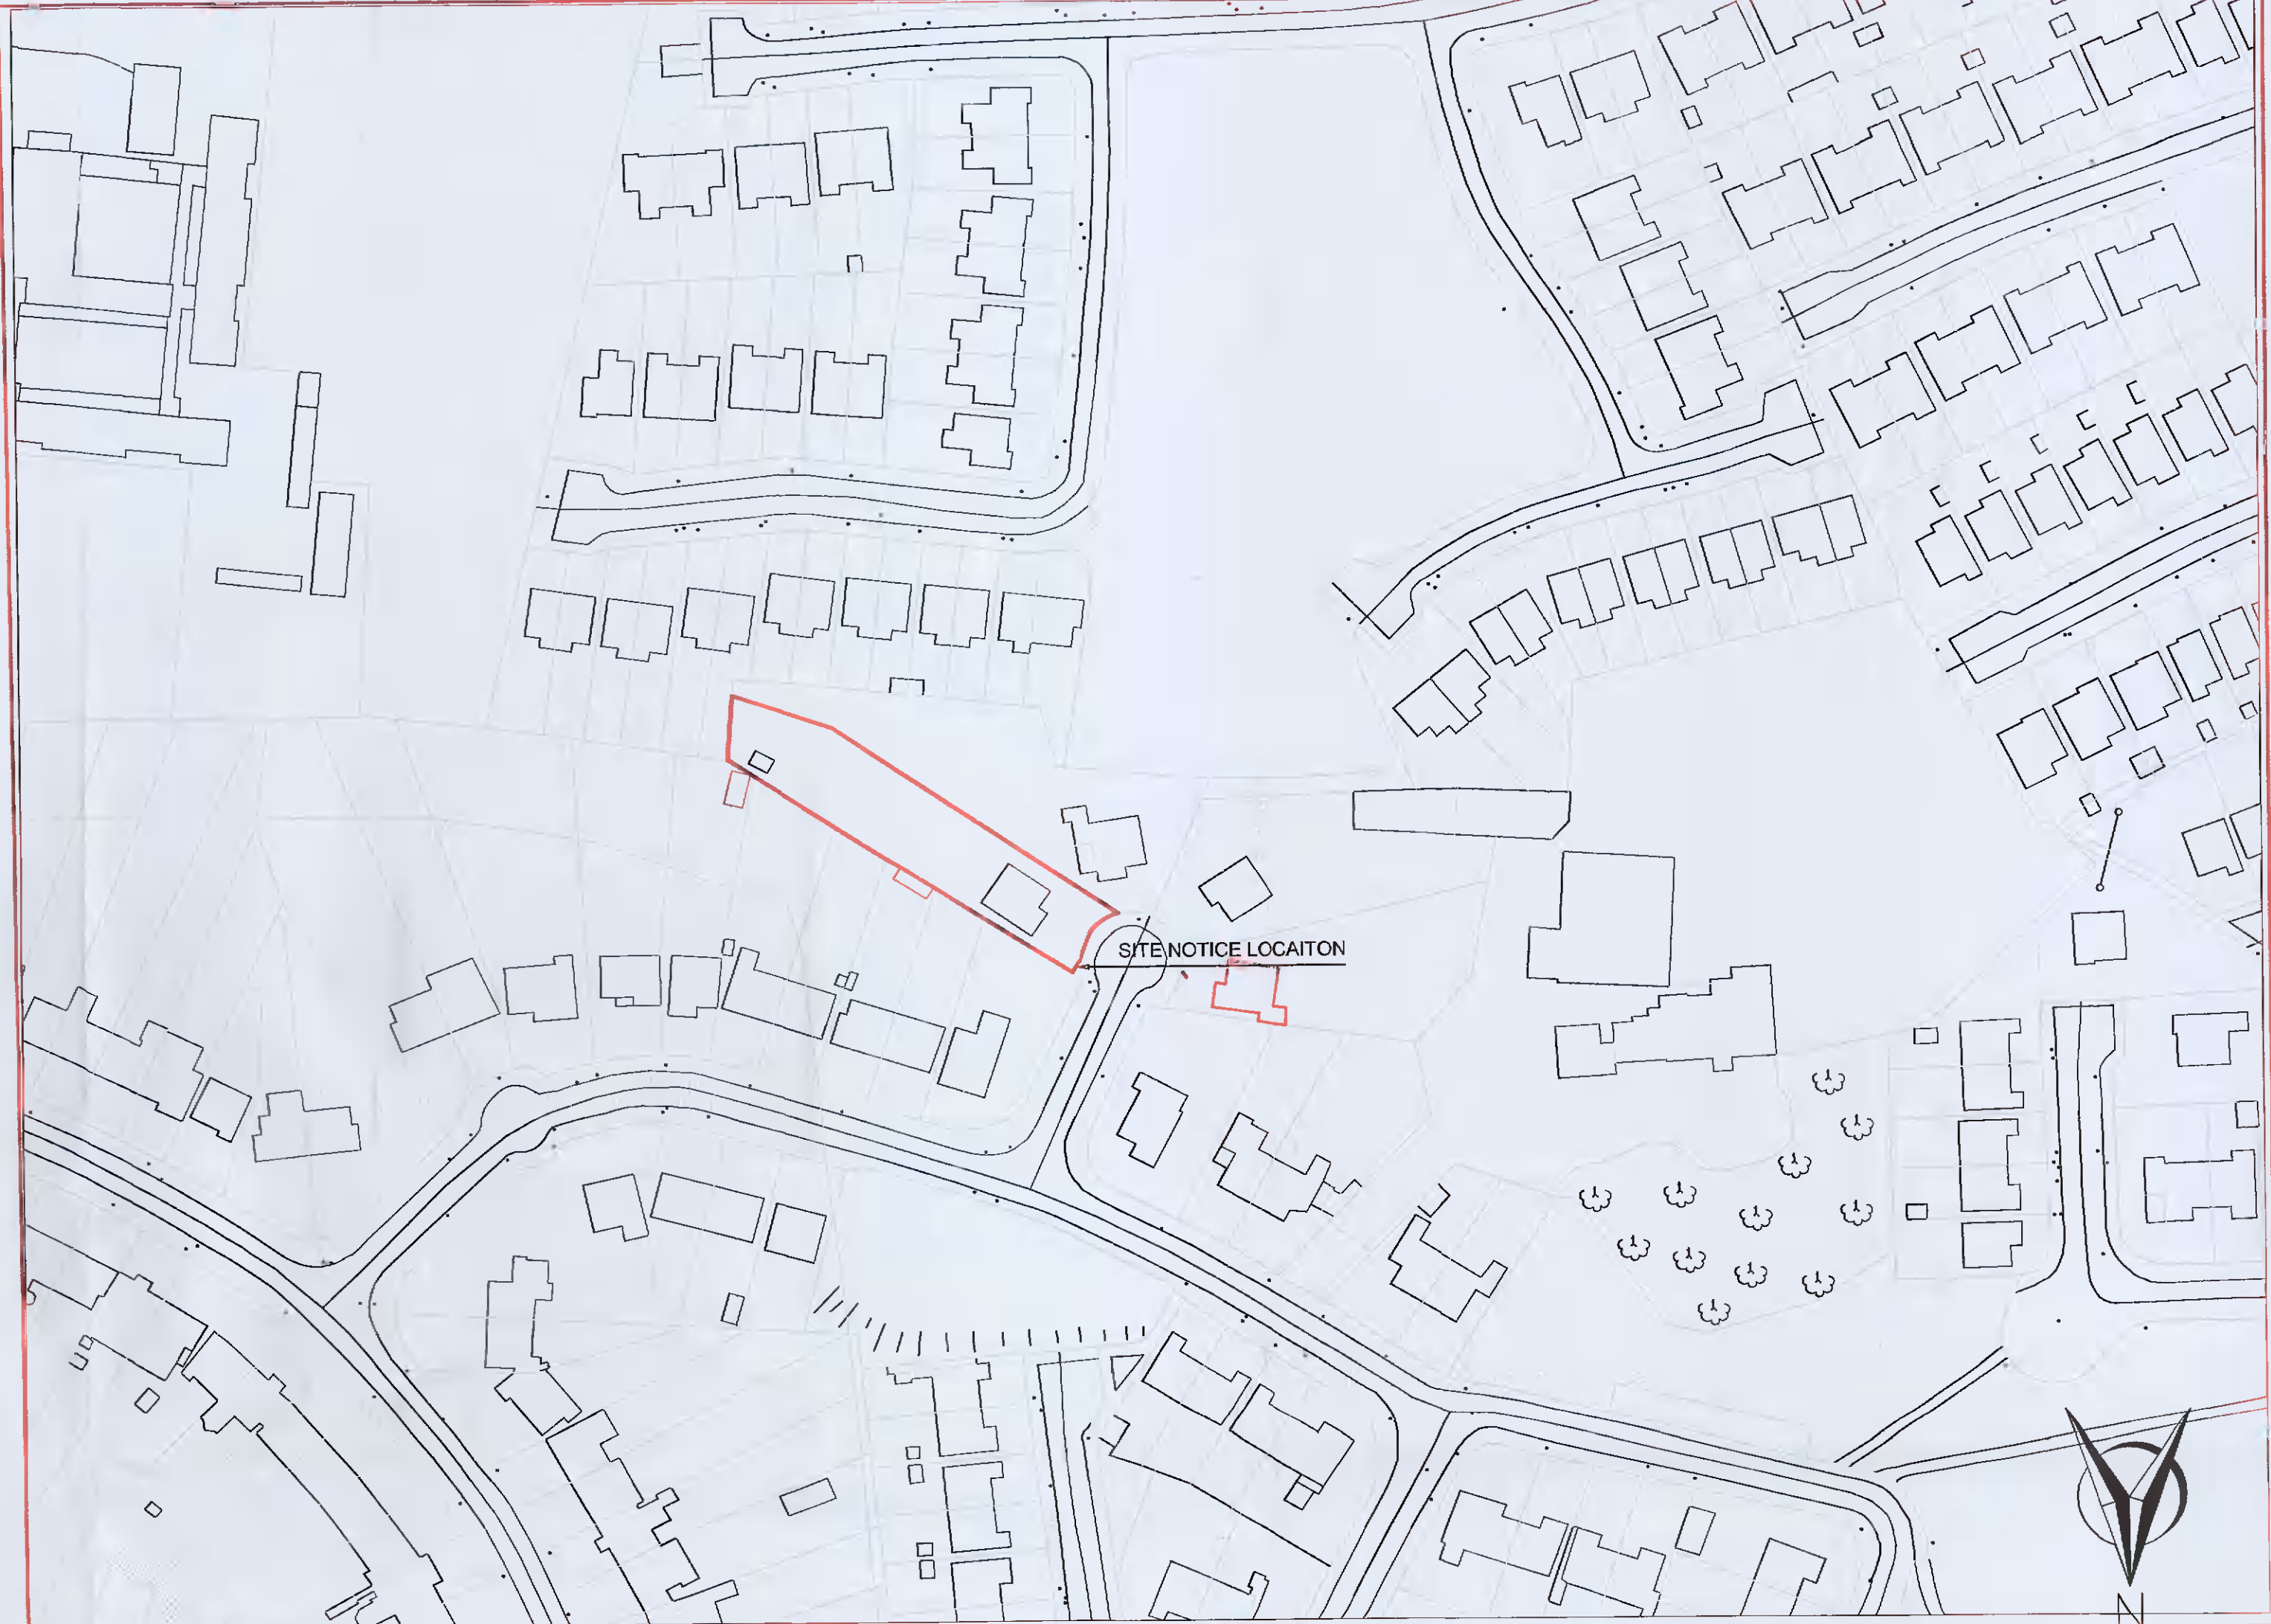


SITE LOCATION PLAN
1:4000

LICENSE 0116121

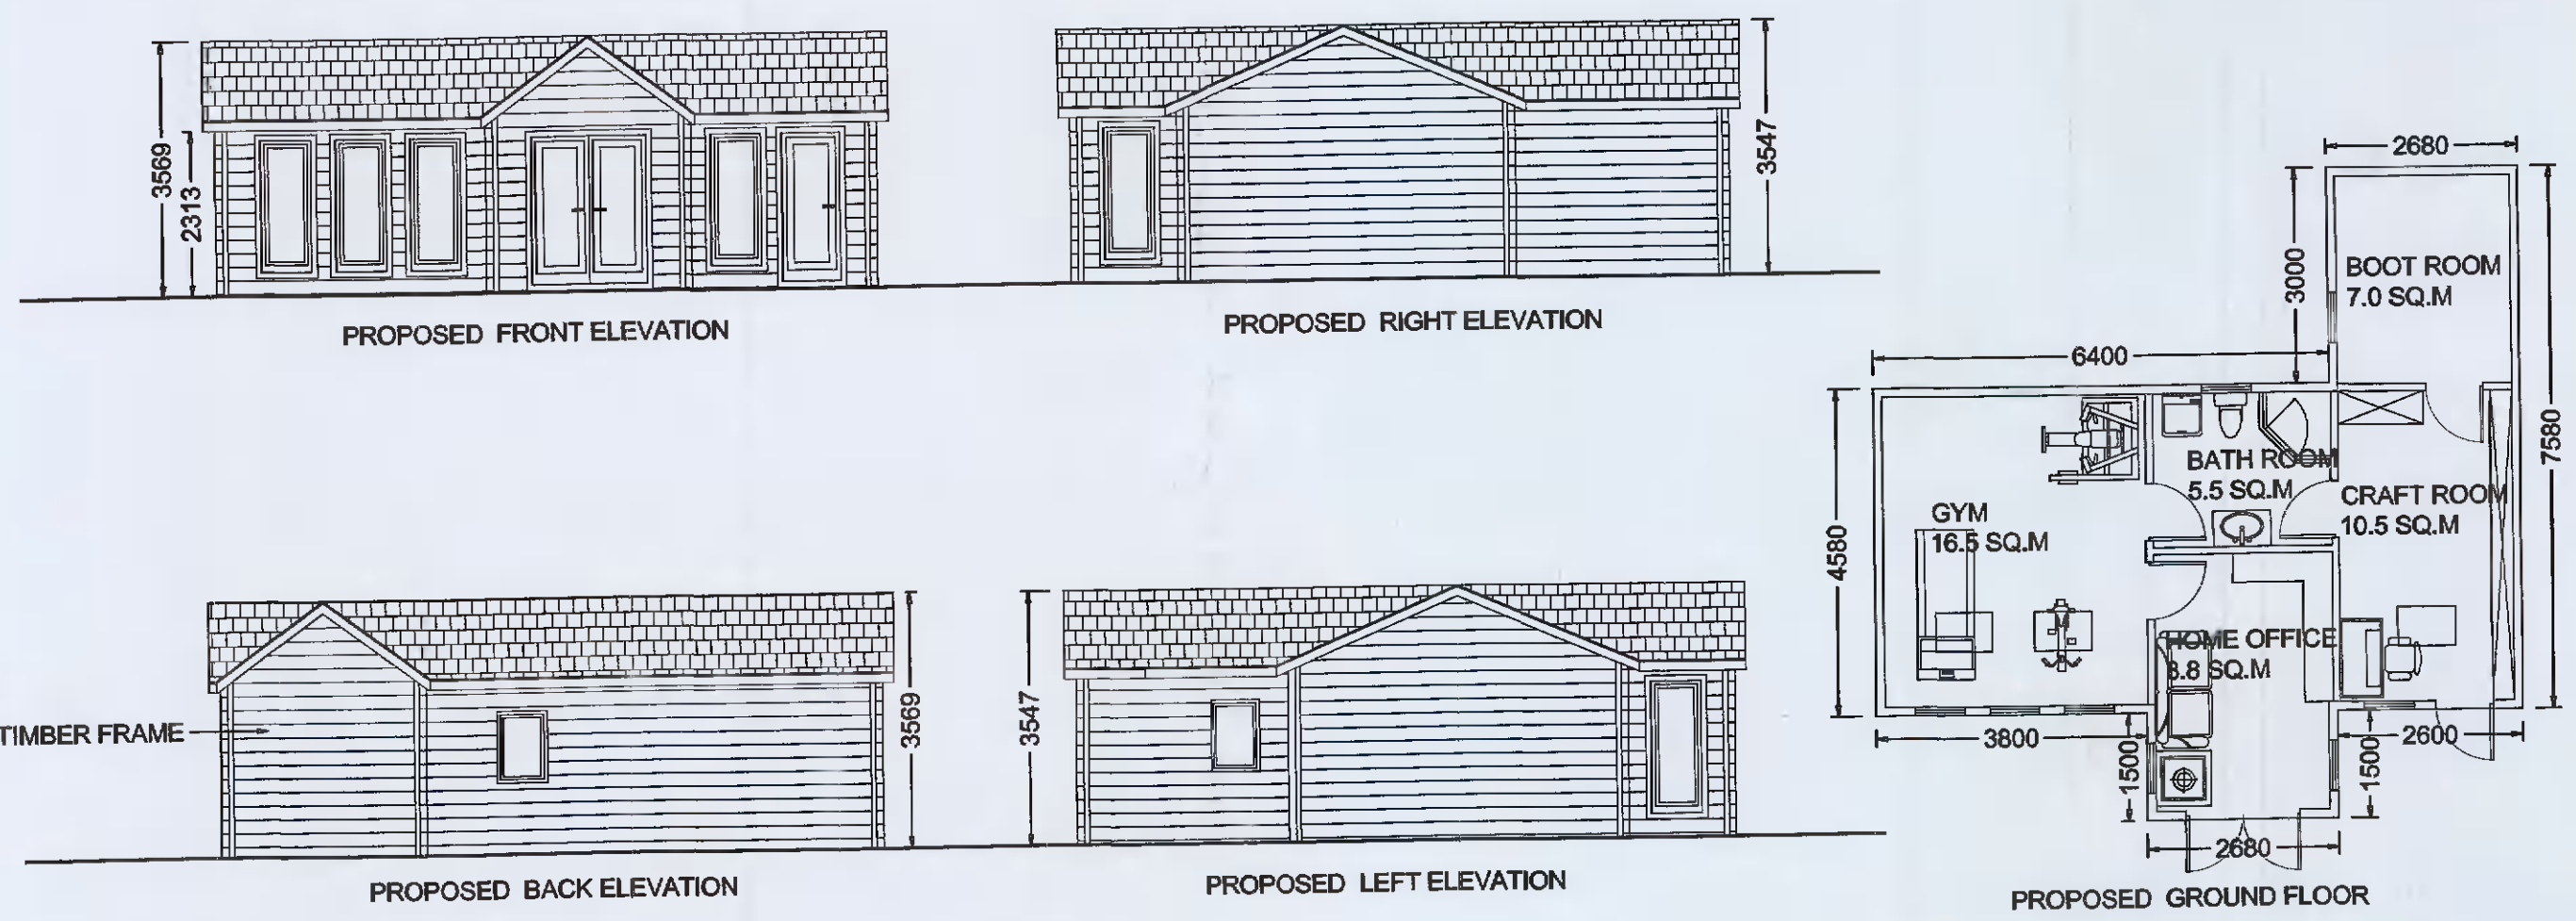

GARDEN ROOM
1:100

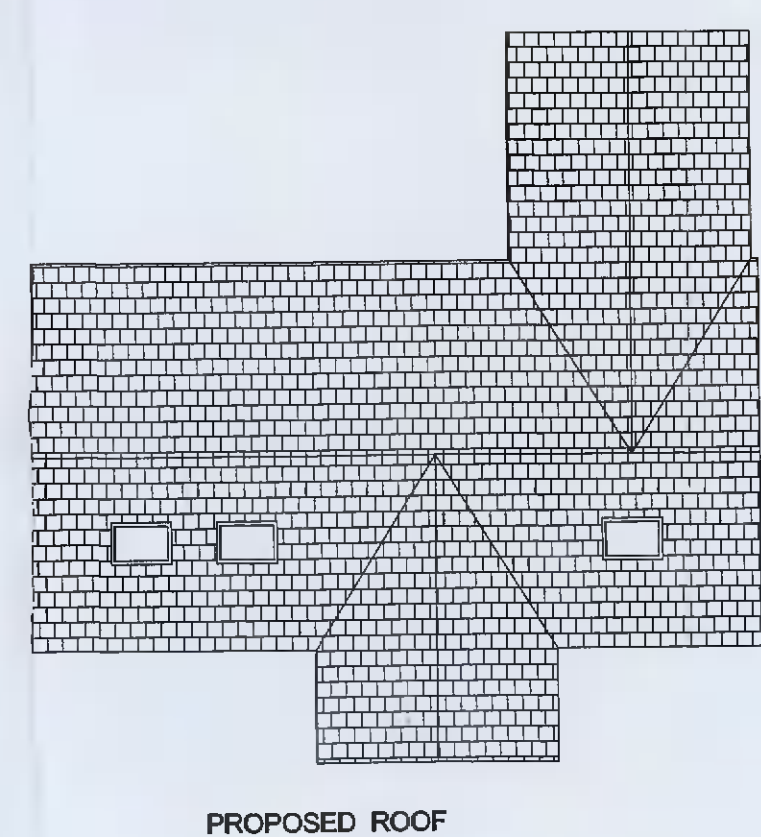

contiguous elevation
1:100

Rev	Revision description	Date	Draw	Design	Check	Job Title:	Client:	4 Bridgecourt Office Park Walkinstown Avenue Dublin 12 Tel / Fax: 01-426 4883 / 01-429 7971 email: mail@once.co www.once.co
-	-	-	-	-	-	21 BALLYROAN HEIGHTS	Yuejiao Long & Dazhi She	
-	-	-	-	-	-	Drawing Title:	Drawing number:	
-	-	-	-	-	-	Site location, block plan	4996-PL01	
-	-	-	-	-	-	GARDEN ROOM		
A	Issued for planning	12/03/2021	ton	TON	TON			

