


Rev'd Revision note


Date

Signature Checked

NOTE: Drawings for planning permission only  
NOTE: Do not scale off drawings, check all drawing dimensions on site

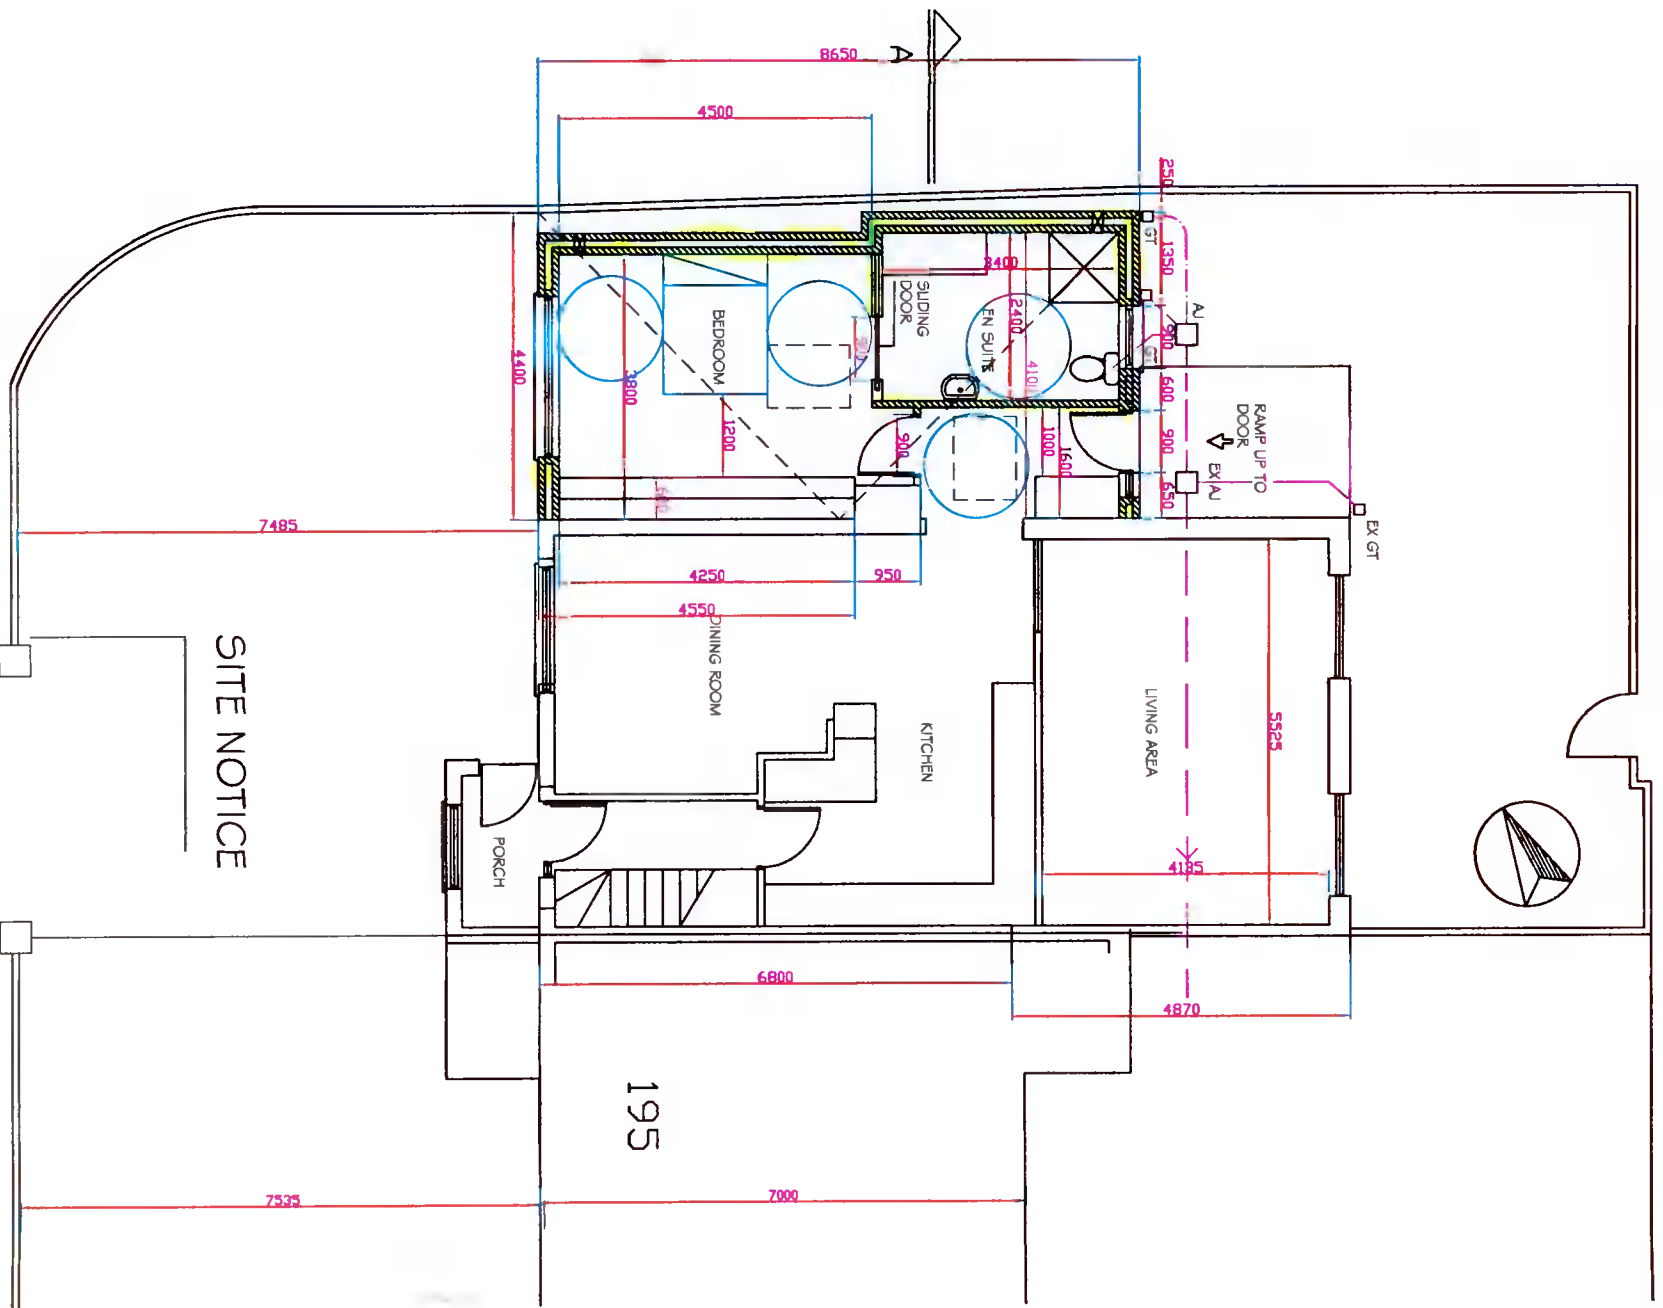

GROUND FLOOR PLAN:

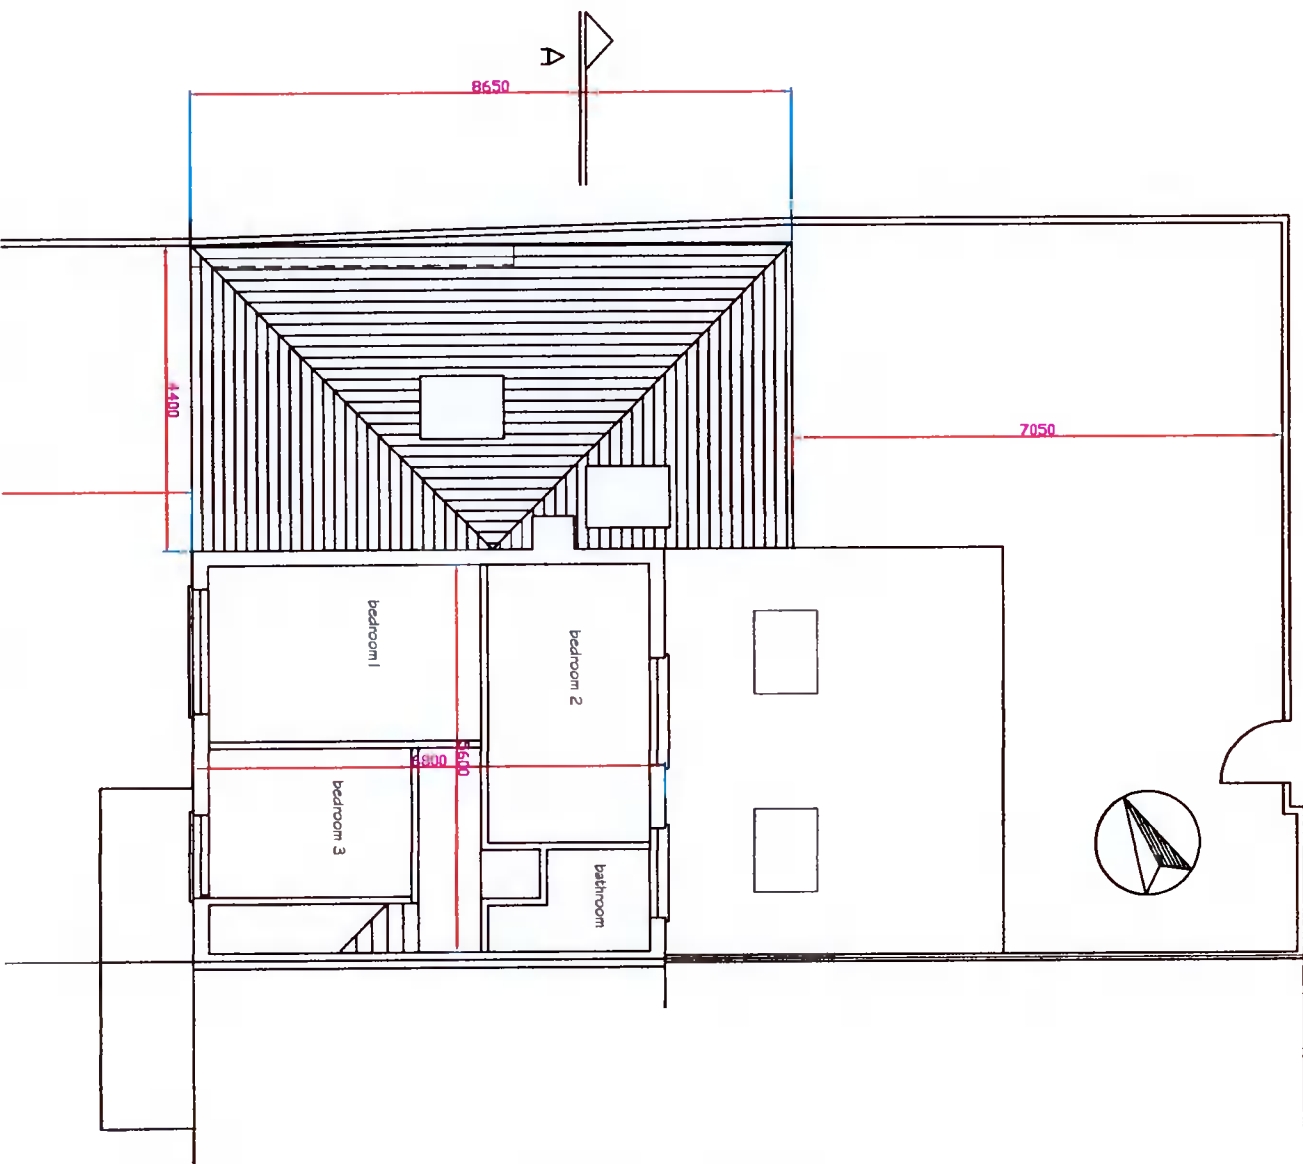

FIRST FLOOR PLAN:

Itemref	Quantity	Title/Name, designation, material, dimension etc	Article No./Reference
Designed by	J ROCHFORD	Checked by	JR
Approved by - date	06/05/21	File name	Elaine/Roy
Date	06/05/21	Scale	1:100
JOHN ROCHFORD JARRETTOWN CROSS DUNBOYNE CD MEATH TEL: 01 8015149		EIAINE/ROY O BRIEN 194 ARTHUR GRIFFITH PARK LUCAN CO DUBLIN	
		Edition	0
		Sheet	2