


Planning Pack Map SITE LOCATION MAP

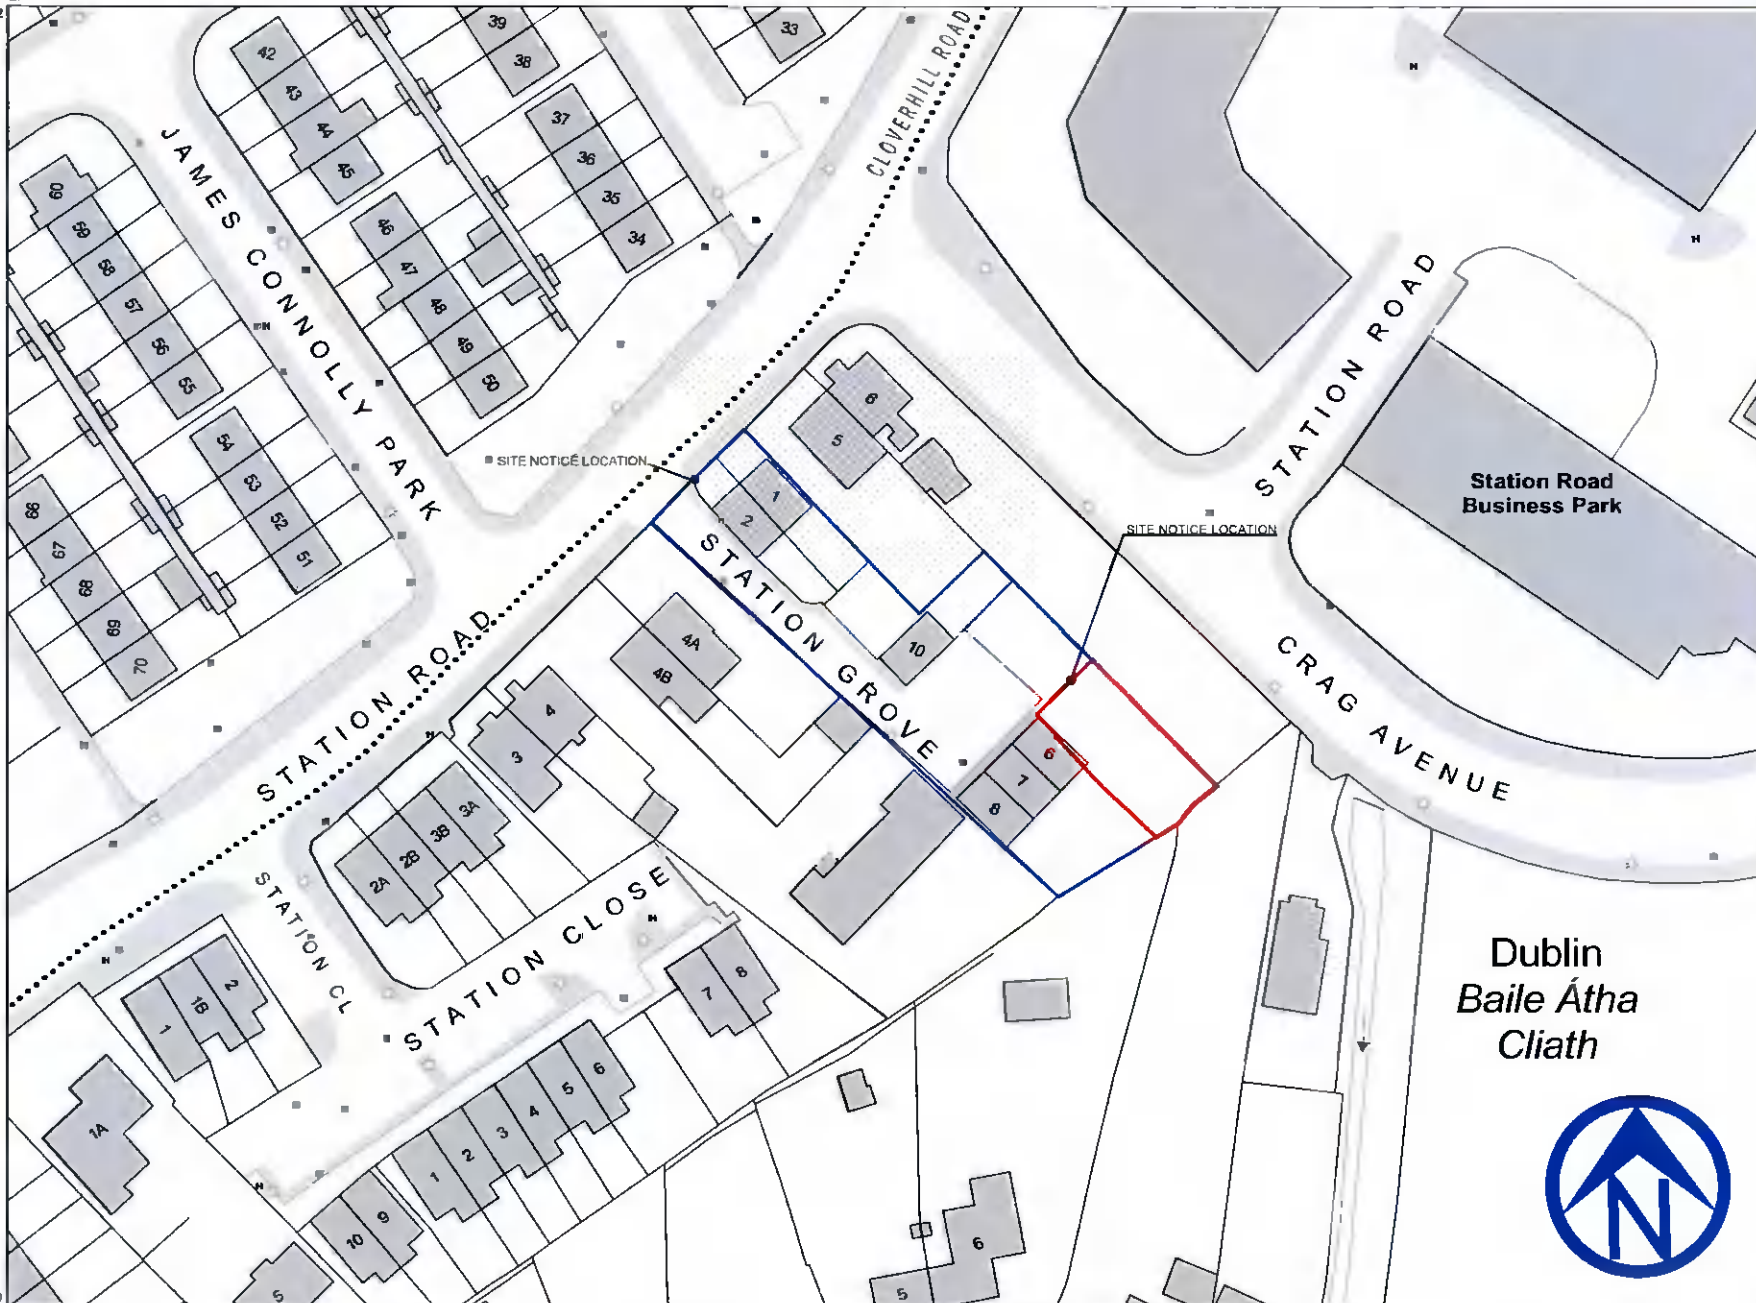

CENTRE COORDINATES:
ITM 706852,732356

PUBLISHED: 22/04/2021
ORDER NO.: 50187371_1

MAP SERIES: 1:1,000
MAP SHEETS: 3261-24

PREPARED BY:

ROBERT LALLY
6 Cuirr Cheirin
Circular road
Galway

COMPILED AND PUBLISHED BY:
Ordnance Survey Ireland,
Phoenix Park,
Dublin 8,
Ireland

Unauthorised reproduction
infringes Ordnance Survey Ireland
and Government of Ireland
copyright.

All rights reserved.
No part of this publication may
be copied, reproduced
or transmitted in any form
or by any means without the prior
written permission of
the copyright owners.

The representation on this map
of a road, track or footpath
is not evidence of the existence
of a right of way.


Ordnance Survey maps
never show legal property
boundaries, nor do they
show ownership of
physical features.

© Suirbhéireacht Ordanáis Éireann,
2021
© Ordnance Survey Ireland, 2021
www.osi.ie/copyright

LEGEND:
<http://www.osi.ie>;
search 'Large Scale Legend'

732442
706835
732270
706835

732442
706835
732270
706835

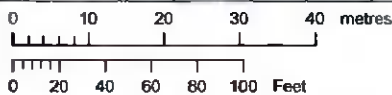

OUTPUT SCALE: 1:1,000

CAPTURE RESOLUTION:
The map objects are only accurate to the
resolution at which they were captured.
Output scale is not indicative of data capture scale.
Further information is available at:
<http://www.osi.ie>, search 'Capture Resolution'



Dublin
Baile Átha
Cliath

