


WOODDALE DRIVE

No. 1

DALETREE DRIVE

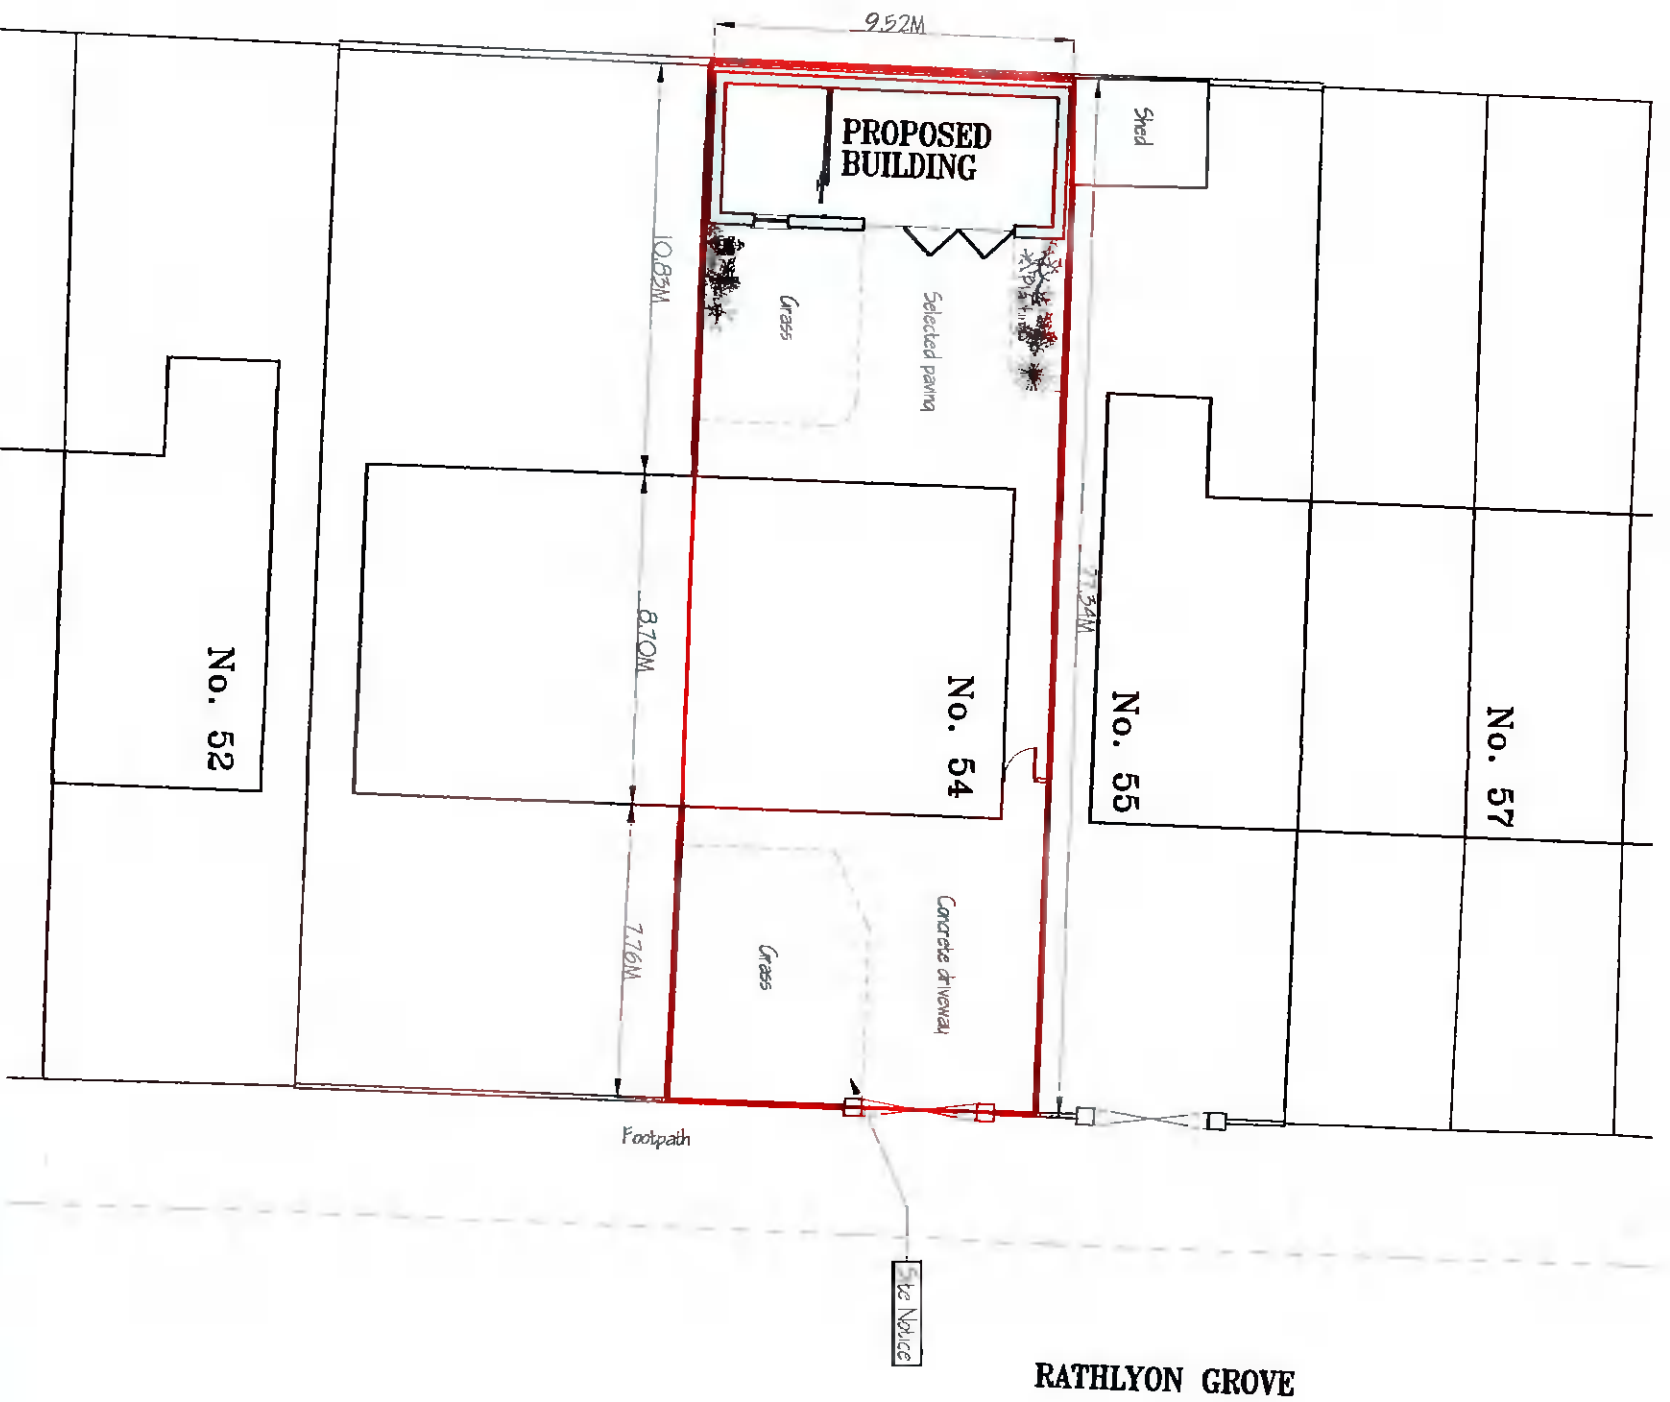

SITE LAYOUT PLAN



CLIENT:	MR. TOM COOKE		
SHEET CONTENT:	SITE LAYOUT PLAN		
DATE:	MAY 2021	SCALE:	1:200
JOB TITLE:	PROPOSED GARDEN ROOM AND STORE AND ALL ASSOCIATED SITE WORKS IN REAR GARDEN OF EXISTING DWELLING HOUSE AT 54 RATHLYON GROVE, BALLYCULLEN, DUBLIN 24.		
DESIGNED BY:	GRANVILLE DESIGN SERVICE 55 GRANVILLE ROAD, DUN LAOGHAIRE, CO. DUBLIN. PHONE: 01-2840674 087-2345393 E-MAIL: granvilledesignservice@gmail.com		
DRAWN BY:	P. Mc Adam	DRAWING NO.:	107/21/04

- Legend:
- Site boundary
 - Existing walls to be retained
 - Structures to be removed
 - New works
 - Drainage pipes

