




1 EXISTING EAST SITE ELEVATION
Scale: 1:200

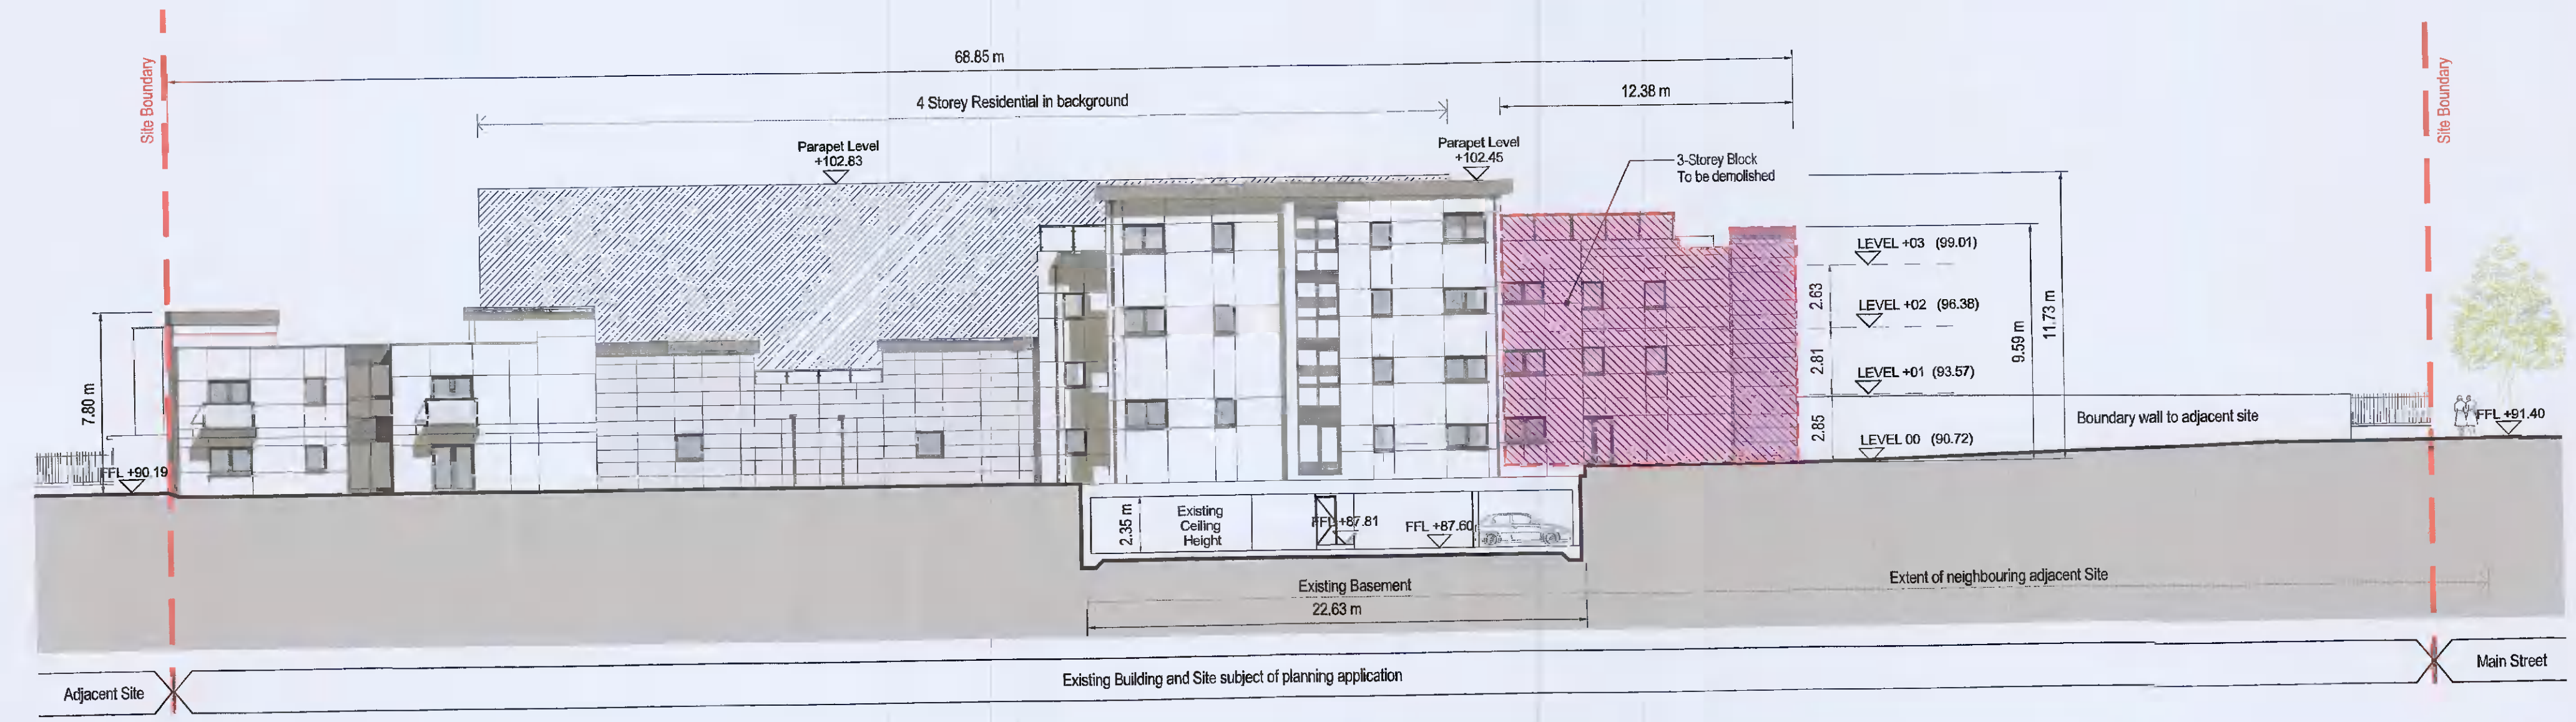

2 EXISTING WEST SITE ELEVATION
Scale: 1:200

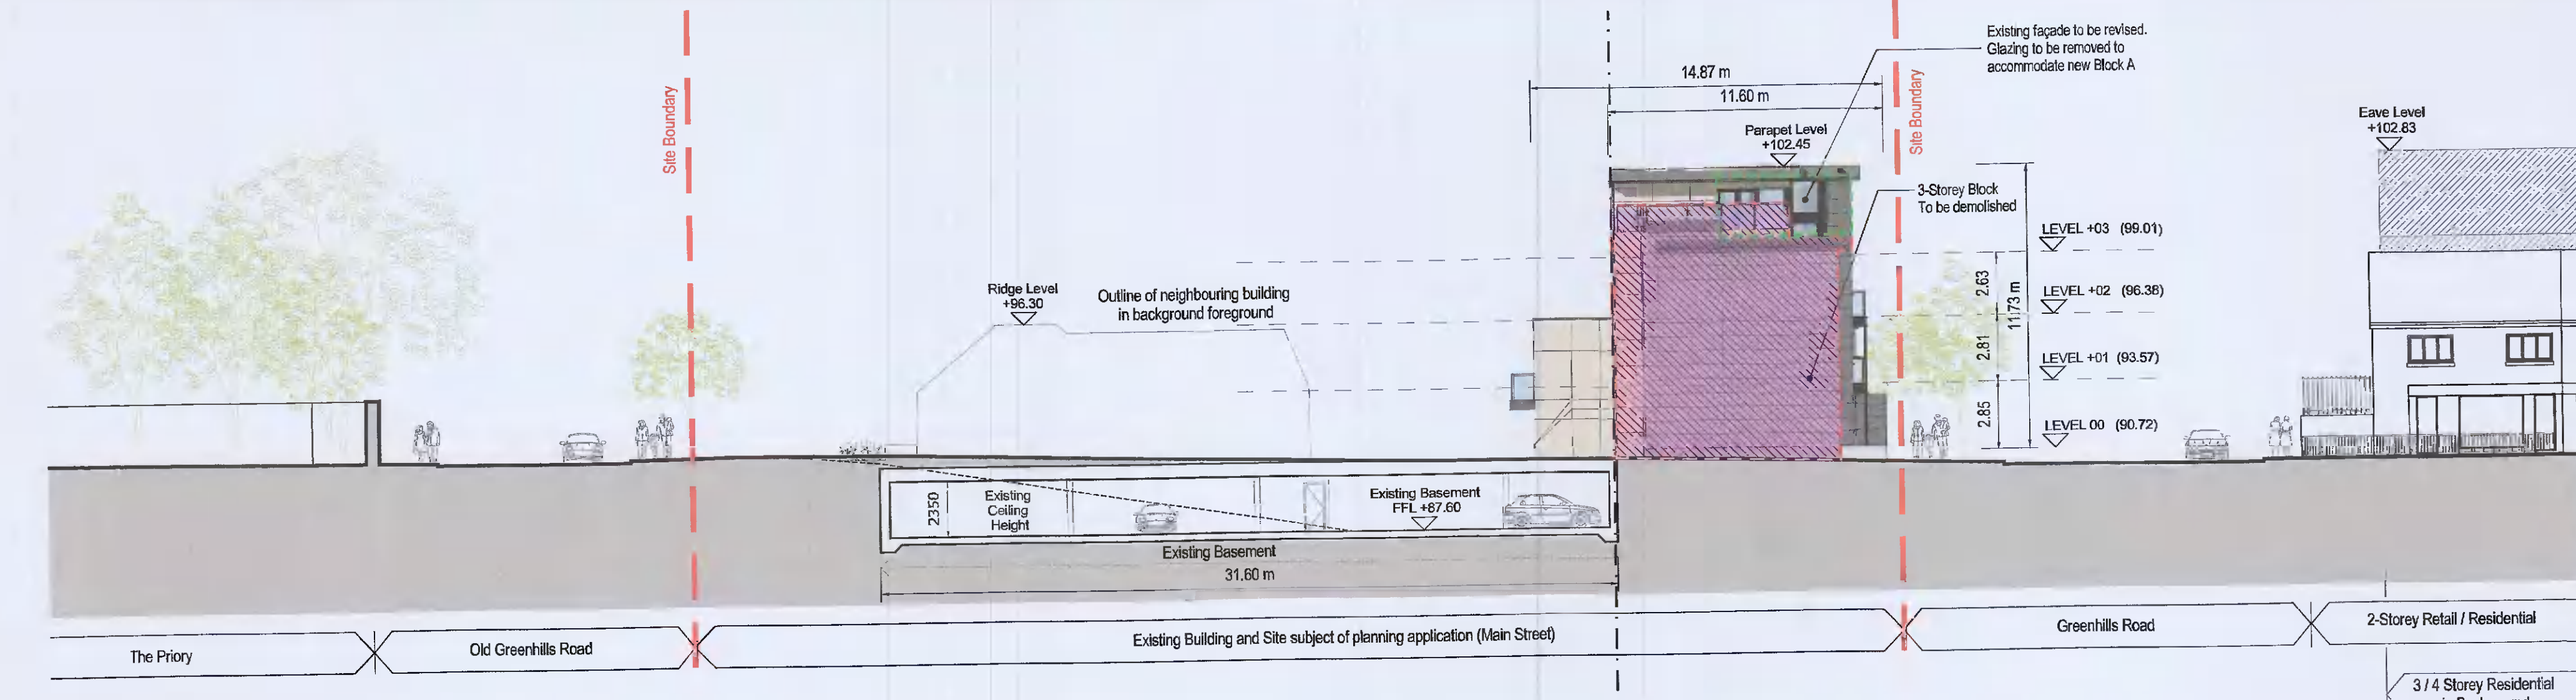


3 EXISTING SOUTH SITE ELEVATION
Scale: 1:200

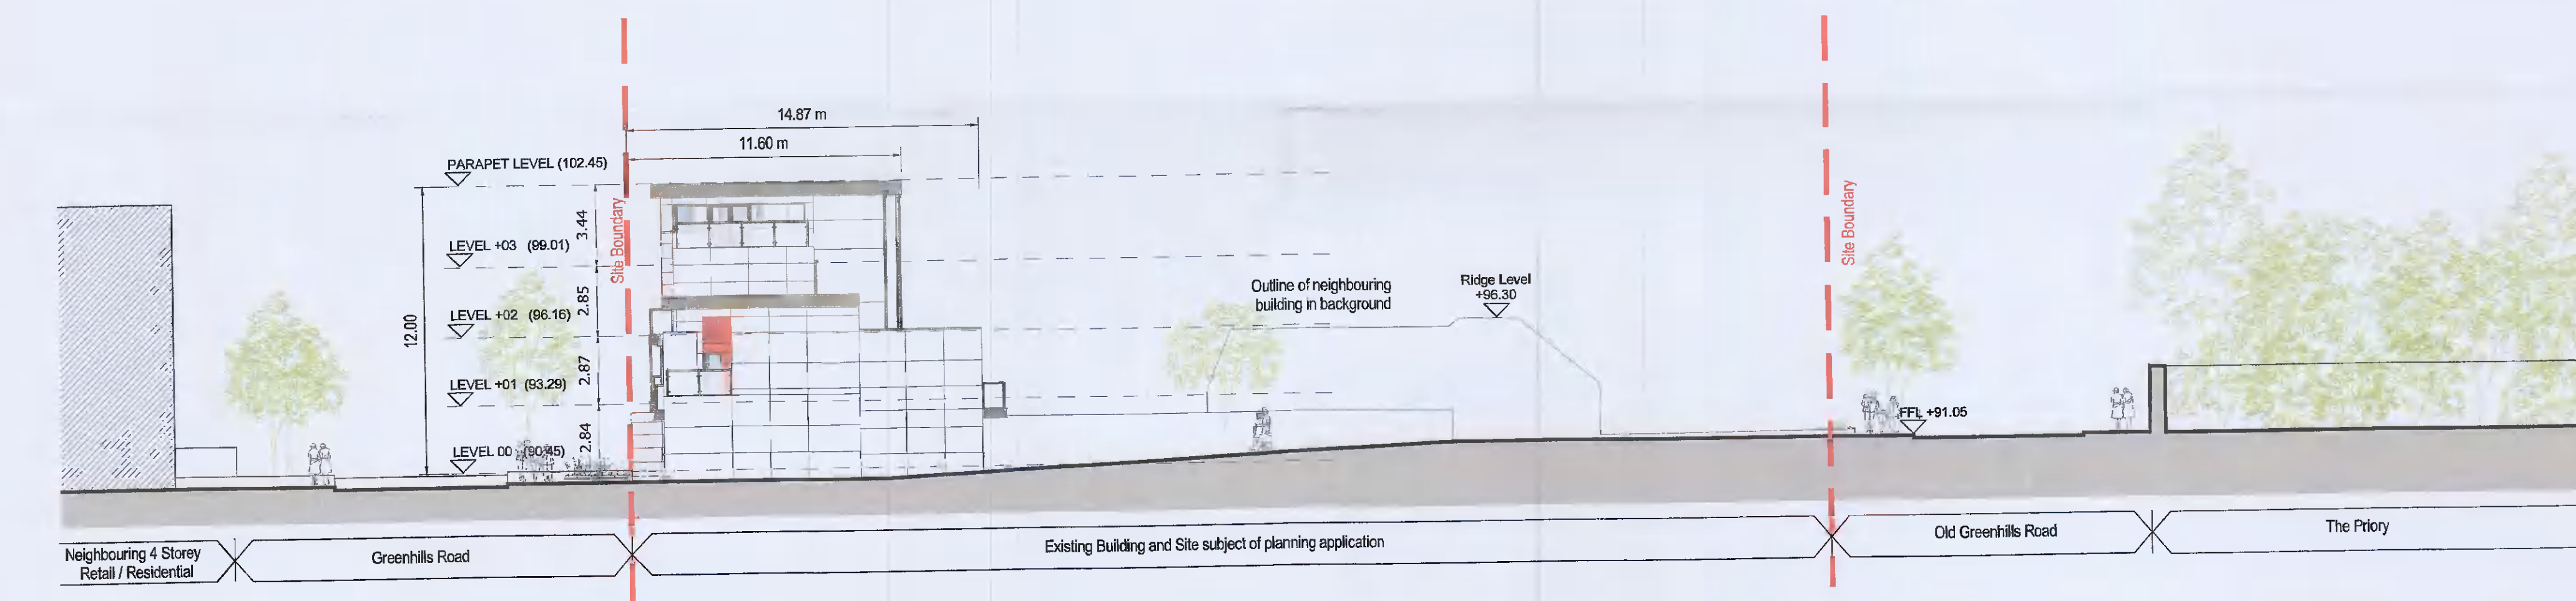

4 EXISTING NORTH SITE ELEVATION
Scale: 1:200

COPYRIGHT:
The design and details shown on this drawing are applicable to their project only and may not be reproduced in whole or in part or be used for any other project or purpose without the written permission of TOT Architects with whom copyright resides.

DO NOT SCALE from this drawing. Use figured dimensions. Contractor to check all dimensions on site prior to commencement of works. Any discrepancies are to be referred to the ARCHITECT.

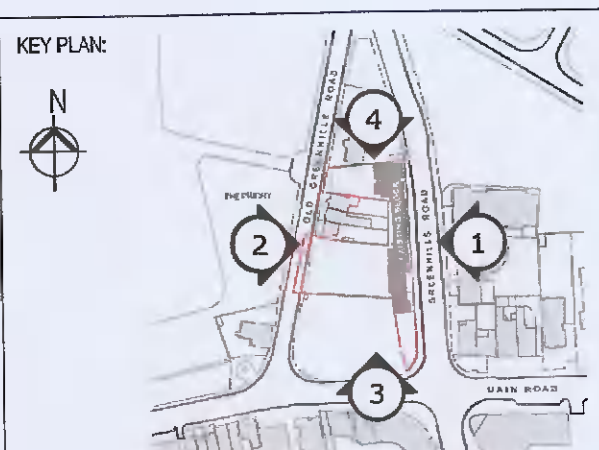

| REVISIONS | |
|------------|-----------------------------|
| DATE | REV. BY CHECKED DESCRIPTION |
| 17/05/2021 | JM EM ISSUED FOR PLANNING |

| | |
|-------------|-----------|
| DATE: | MAY 2021 |
| SCALE: | 1:200 |
| DRAWN: | JM |
| CHECKED: | EM |
| JOB NO: | 19-118 |
| FILE NAME: | |
| SHEET SIZE: | REVISION: |
| A1P | * |

| | |
|----------------|-----------------------------|
| PROJECT: | GREENHILLS ROAD DEVELOPMENT |
| STAGE: | PLANNING |
| DRAWING TITLE: | EXISTING SITE ELEVATIONS |

TOT ARCHITECTS

REGISTERED OFFICE
49 Upper Mount Street
Dublin 2, Ireland

DRAWING NO: 19118-PA-103