



1 SECTION AA
 P-300 PROPOSED SECTIONS Scale: 1:200

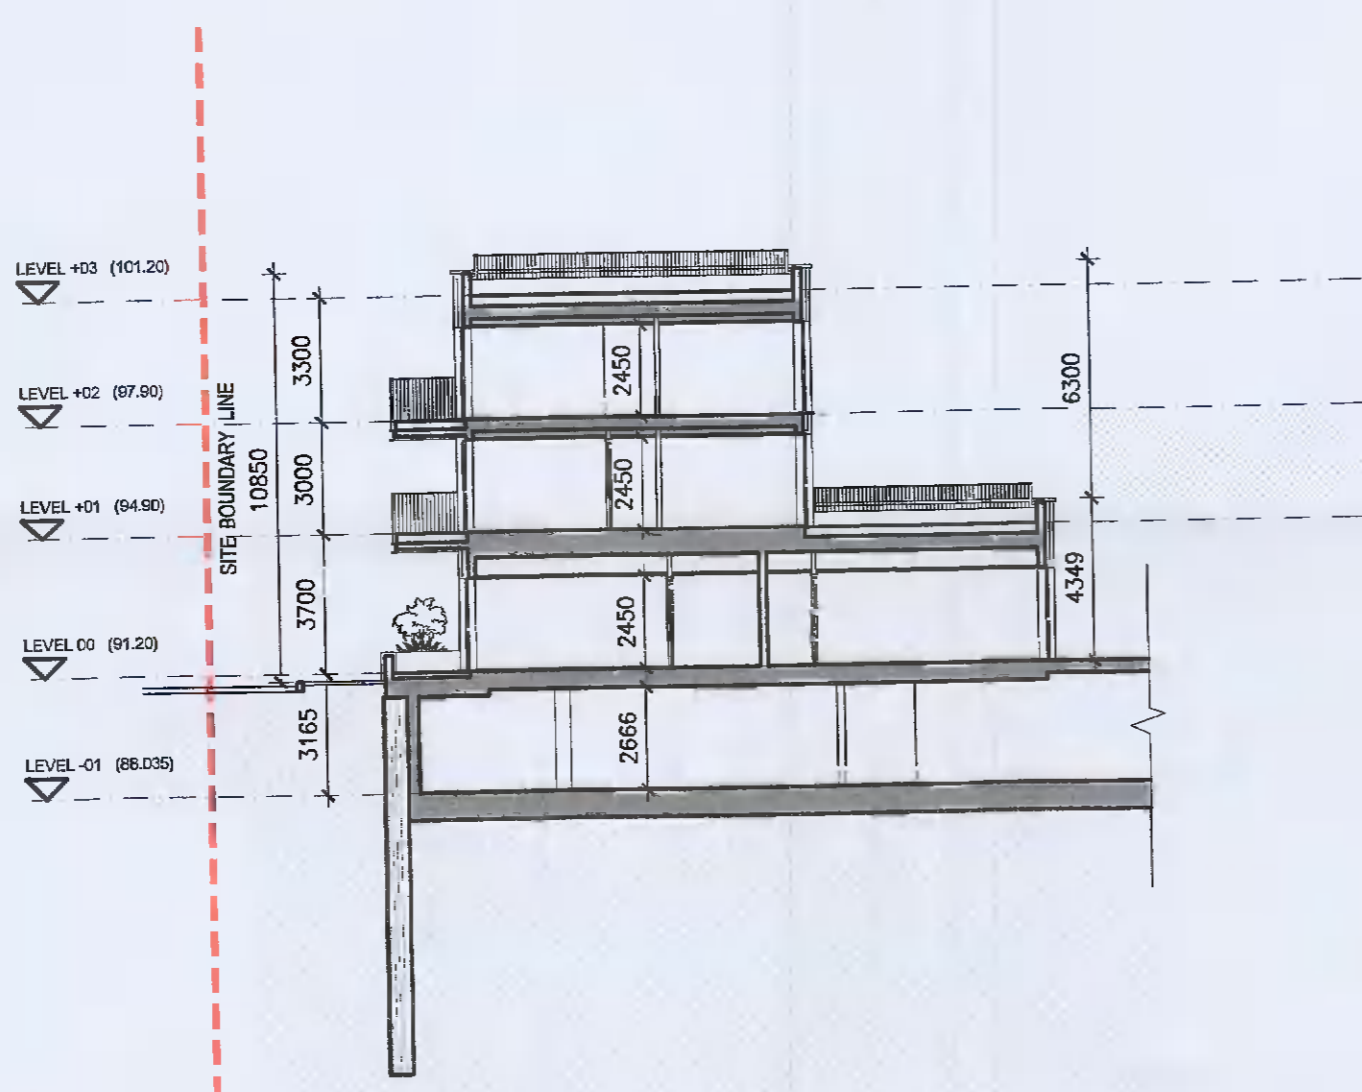

2 SECTION BB
 PA-300 PROPOSED SECTIONS Scale: 1:200




3 SECTION CC
 PA-300 PROPOSED SECTIONS Scale: 1:200

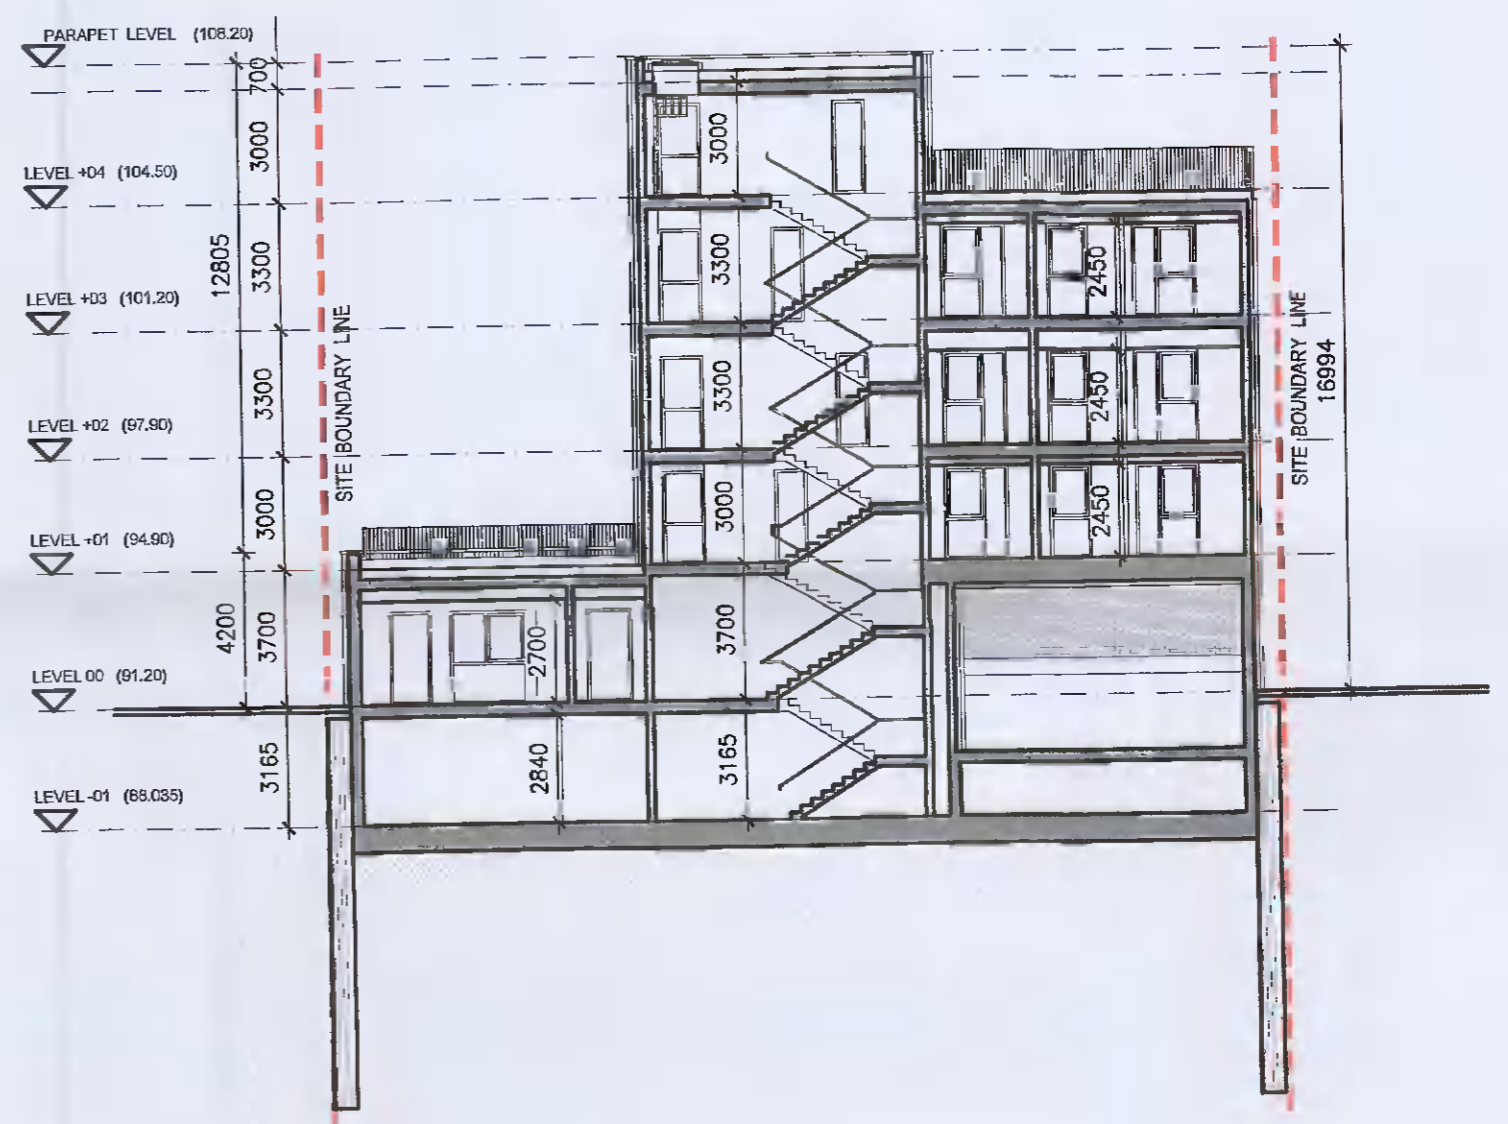

4 SECTION DD
 PA-300 PROPOSED SECTIONS Scale: 1:200

COPYRIGHT:
 The design and details shown on this drawing are applicable to their project only and may not be reproduced in whole or in part or be used for any other project or purpose without the written permission of TOT Architects with whom copyright resides.
 DO NOT SCALE from this drawing. Use figured dimensions. Contractor to check all dimensions on site prior to commencement of works. Any discrepancies are to be referred to the ARCHITECT.

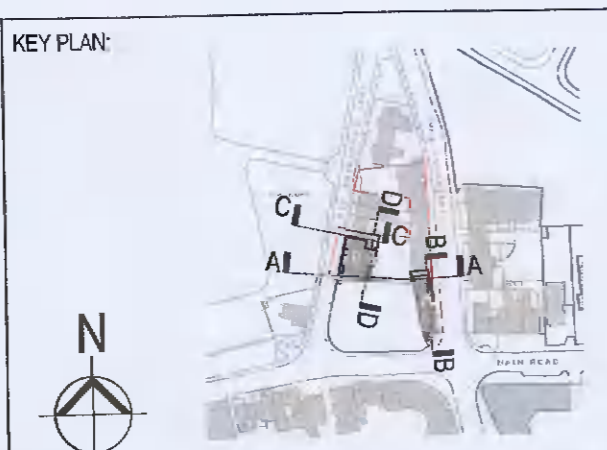

REVISIONS		DATE		REV. BY		CHECKED		DESCRIPTION	
		17.05.2021	WK	BM					ISSUED FOR PLANNING

DATE:	MARCH 2021
SCALE:	1:200
DRAWN:	JM / WK
CHECKED:	BM
JOB NO.:	19-118
FILE NAME:	
SHEET SIZE:	A1P
REVISION:	*

PROJECT:	GREENHILLS ROAD DEVELOPMENT
STAGE:	PLANNING
DRAWING TITLE:	PROPOSED SECTIONS: AA, BB, CC, DD

TOT ARCHITECTS

REGISTERED OFFICE
 49 Upper Mount Street
 Dublin 2, D02 F835, Ireland

T +353 1 703 7800
 W www.totarch.ie
 E info@totarch.ie

DRAWING NO.:
19118-PA-300