


COPYRIGHT
 The design and details shown on this drawing are applicable to their project only and may not be reproduced in whole or in part or be used for any other project or purpose without the written permission of TOT Architects with whom copyright resides.
DO NOT SCALE from this drawing. Use figured dimensions. Contractor to check all dimensions on site prior to commencement of works. Any discrepancies are to be referred to the ARCHITECT.



LEGEND:
 3.1 m² STORAGE AREA

REVISIONS	
NO.	DESCRIPTION

DATE	REV. BY	CHECKED	DESCRIPTION
17/05/2024	WK	BM	ISSUED FOR PLANNING

TOT ARCHITECTS


REGISTERED OFFICE
 49 Upper Mount Street
 Dublin 2, Ireland
 T: +353 1 333 7800
 W: www.totarch.ie
 E: info@totarch.ie

PROJECT
 GREENHILLS ROAD
 DEVELOPMENT

STAGE
 PLANNING

DRAWING TITLE
 Apartment Type A1

DATE	DRAWING NO.
APRIL 2021	19118-PA-600
SCALE: 1:100	
DRAWN: WK	
CHECKED: BM	
JOB NO: 19-118	
FILE NAME	

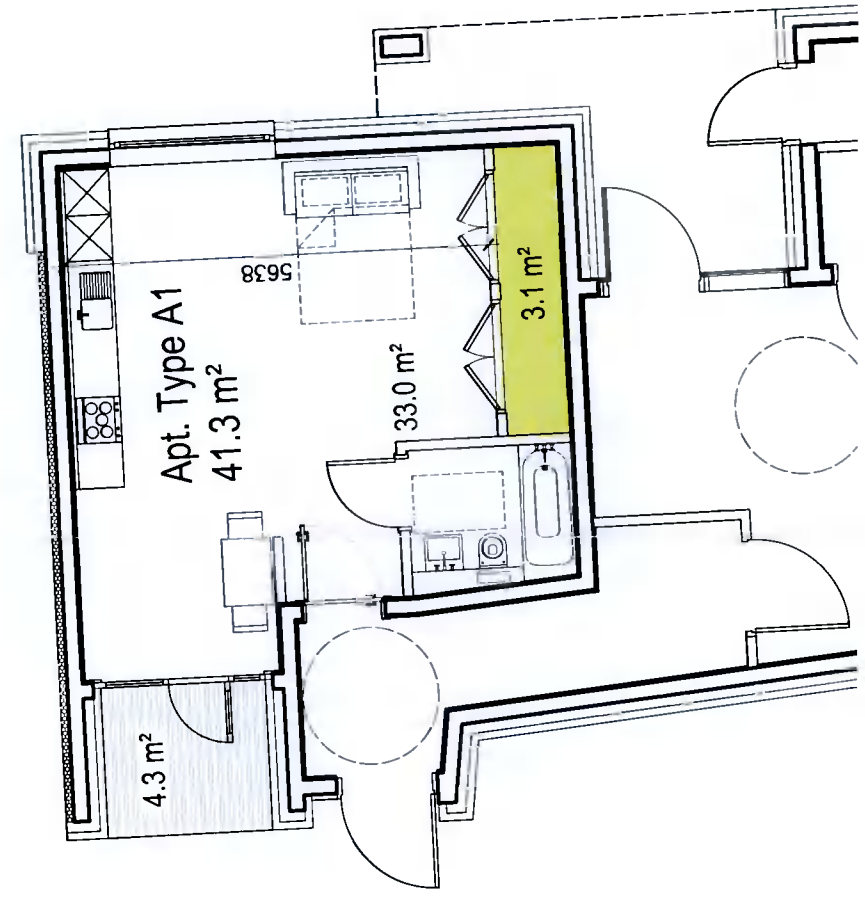

1 Apartment Type A1
 PA-600
 Scale: 1:100