


COPYRIGHT
The design and details shown on this drawing are applicable to their project only and may not be reproduced in whole or in part or be used for any other project or purpose without the written permission of TOT Architects with whom copyright resides.

DO NOT SCALE from this drawing. Use figured dimensions. Contractor to check all dimensions on site prior to commencement of works. Any discrepancies are to be referred to the ARCHITECT

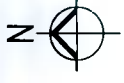

LEGEND:



5.6 m² STORAGE AREA

REVISIONS

NO	DATE	BY	CHECKED	DESCRIPTION

TOT 2021 • WK: BM | ISSUED FOR PLANNING
DATE: REV: BY: CHECKED: DESCRIPTION

TOT ARCHITECTS


REGISTERED OFFICE
49 Upper Mount Street
Dublin 2, Ireland
T: 01 470 7000
W: www.totarch.ie
E: info@totarch.ie

PROJECT:
GREENHILLS ROAD
DEVELOPMENT

STAGE:
PLANNING

DRAWING TITLE:
Apartment Type A3

DATE	APRIL 2021	DRAWING NO	19118-PA-606
SCALE	1:100		
DRAWN	WK		
CHECKED	BM	SHEET SIZE	REVISION:
JOB NO	19-118		
FILE NAME			A3L *

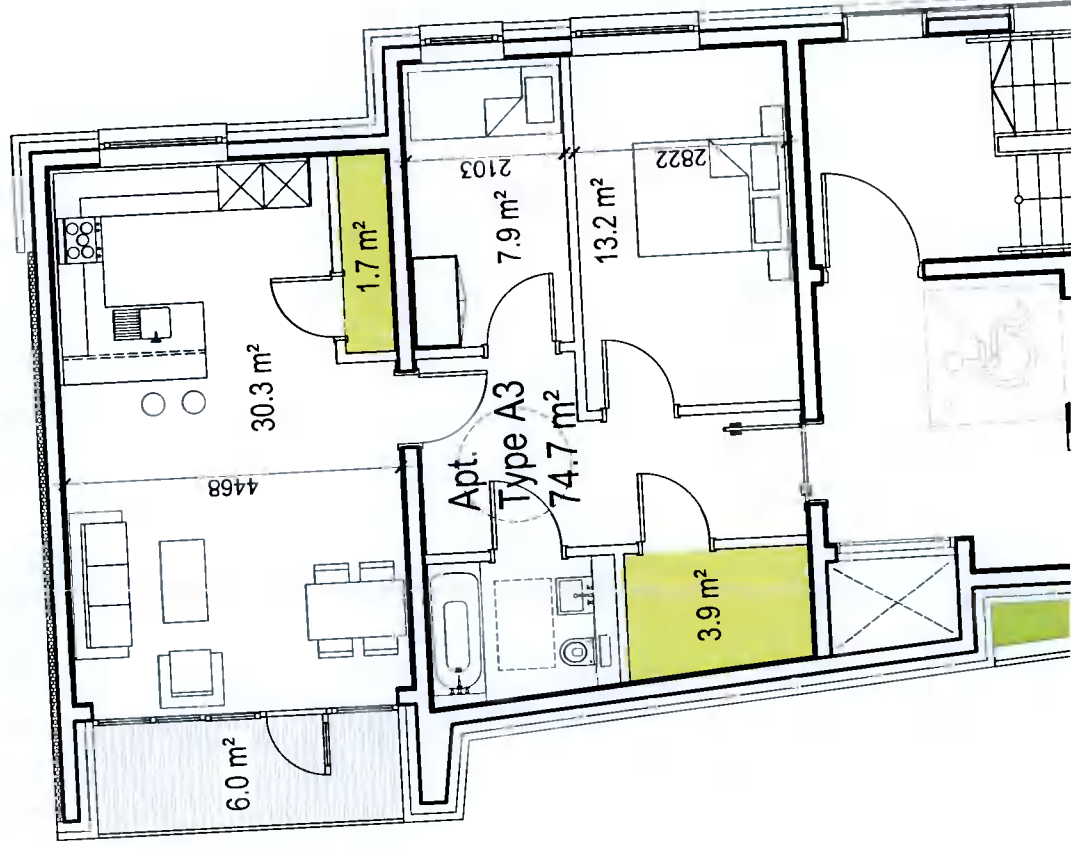

1 Apartment Type A3
Scale: 1:100

COPYRIGHT
The design and details shown on this drawing are applicable to their project only and may not be reproduced in whole or in part or be used for any other project or purpose without the written permission of TOT Architects with whom copyright resides.
DO NOT SCALE from this drawing. Use figured dimensions. Contractor to check all dimensions on site prior to commencement of works. Any discrepancies are to be referred to the ARCHITECT.



LEGEND:



3.1 m² STORAGE AREA

REVISIONS

NO.	DATE	REV.	BY	CHECKED	DESCRIPTION

17/05/2021 • WK/BM ISSUED FOR PLANNING
DATE REV. BY CHECKED DESCRIPTION

TOT ARCHITECTS


REGISTERED OFFICE
49 Upper Mount Street
Dublin 2, Ireland
T: +353 1 703 7000
W: www.tot.ie
E: info@tot.ie

PROJECT
**GREENHILLS ROAD
DEVELOPMENT**

STAGE
PLANNING

DRAWING TITLE
Apartment Type A4

DATE	APRIL 2021	DRAWING NO	19118-PA-607
SCALE	1:100	DRAWN	WK
CHECKED	BM	SHEET SIZE	REVISION:
JOB NO	19-116	FILE NAME	A3L *

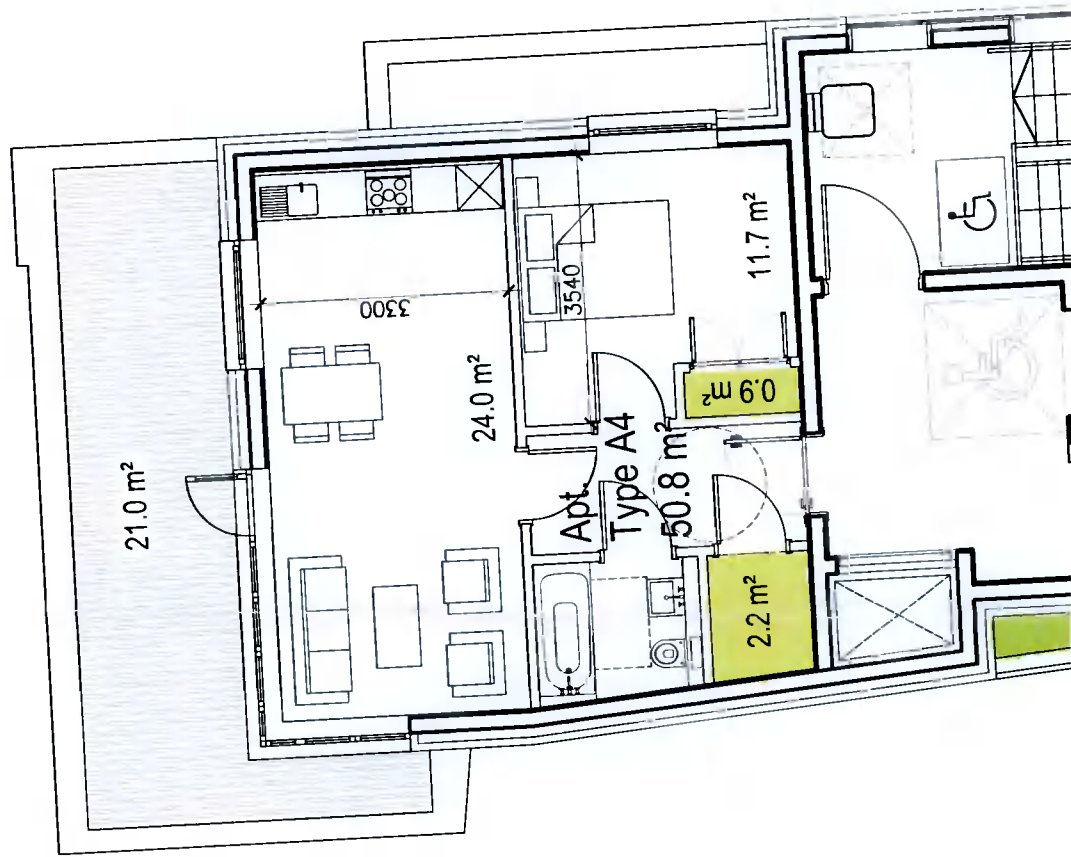

1 Apartment Type A4
Scale: 1:100