

PROPOSED CONNECTION TO EXISTING WATERMAIN. REFER TO DRAWING NO. 202252-PUNCH-XX-XX-DR-C-0300 FOR DETAILS

EXTENT OF PROPOSED TEMPORARY CONSTRUCTION WORKING PLATFORM TO ENABLE PILING TO BE CONSTRUCTED. WORKING PLATFORM TO BE DESIGNED AND IMPLEMENTED BY CONTRACTOR TO PROTECT THE EXISTING WATERMAIN DURING CONSTRUCTION.

CONTRACTOR TO LOCALLY EXCAVATE BY NON-MECHANICAL METHODS TO CONFIRM LOCATION OF EXISTING WATERMAIN TO ENSURE THAT THERE ARE NO CONFLICTS WITH PROPOSED PILING AND TO ENSURE THAT THE WATERMAIN IS PROTECTED.

EXISTING 4" CAST IRON WATERMAIN

EXTENT OF PROPOSED DEVELOPMENT

PROPOSED EXTERNAL FACE OF BASEMENT STRUCTURE


PROPOSED BUILDING  
FFL: 91.200mOD

PROPOSED BUILDING  
FFL: 90.720mOD

LEGEND:


- EXISTING WATERMAIN (100mm CAST IRON)
- PROPOSED TEMPORARY CONSTRUCTION WORKING PLATFORM
- PROPOSED BASEMENT OUTLINE
- PROPOSED BUILDING
- EXTENT OF PROPOSED DEVELOPMENT

PLAN  
SCALE 1:100

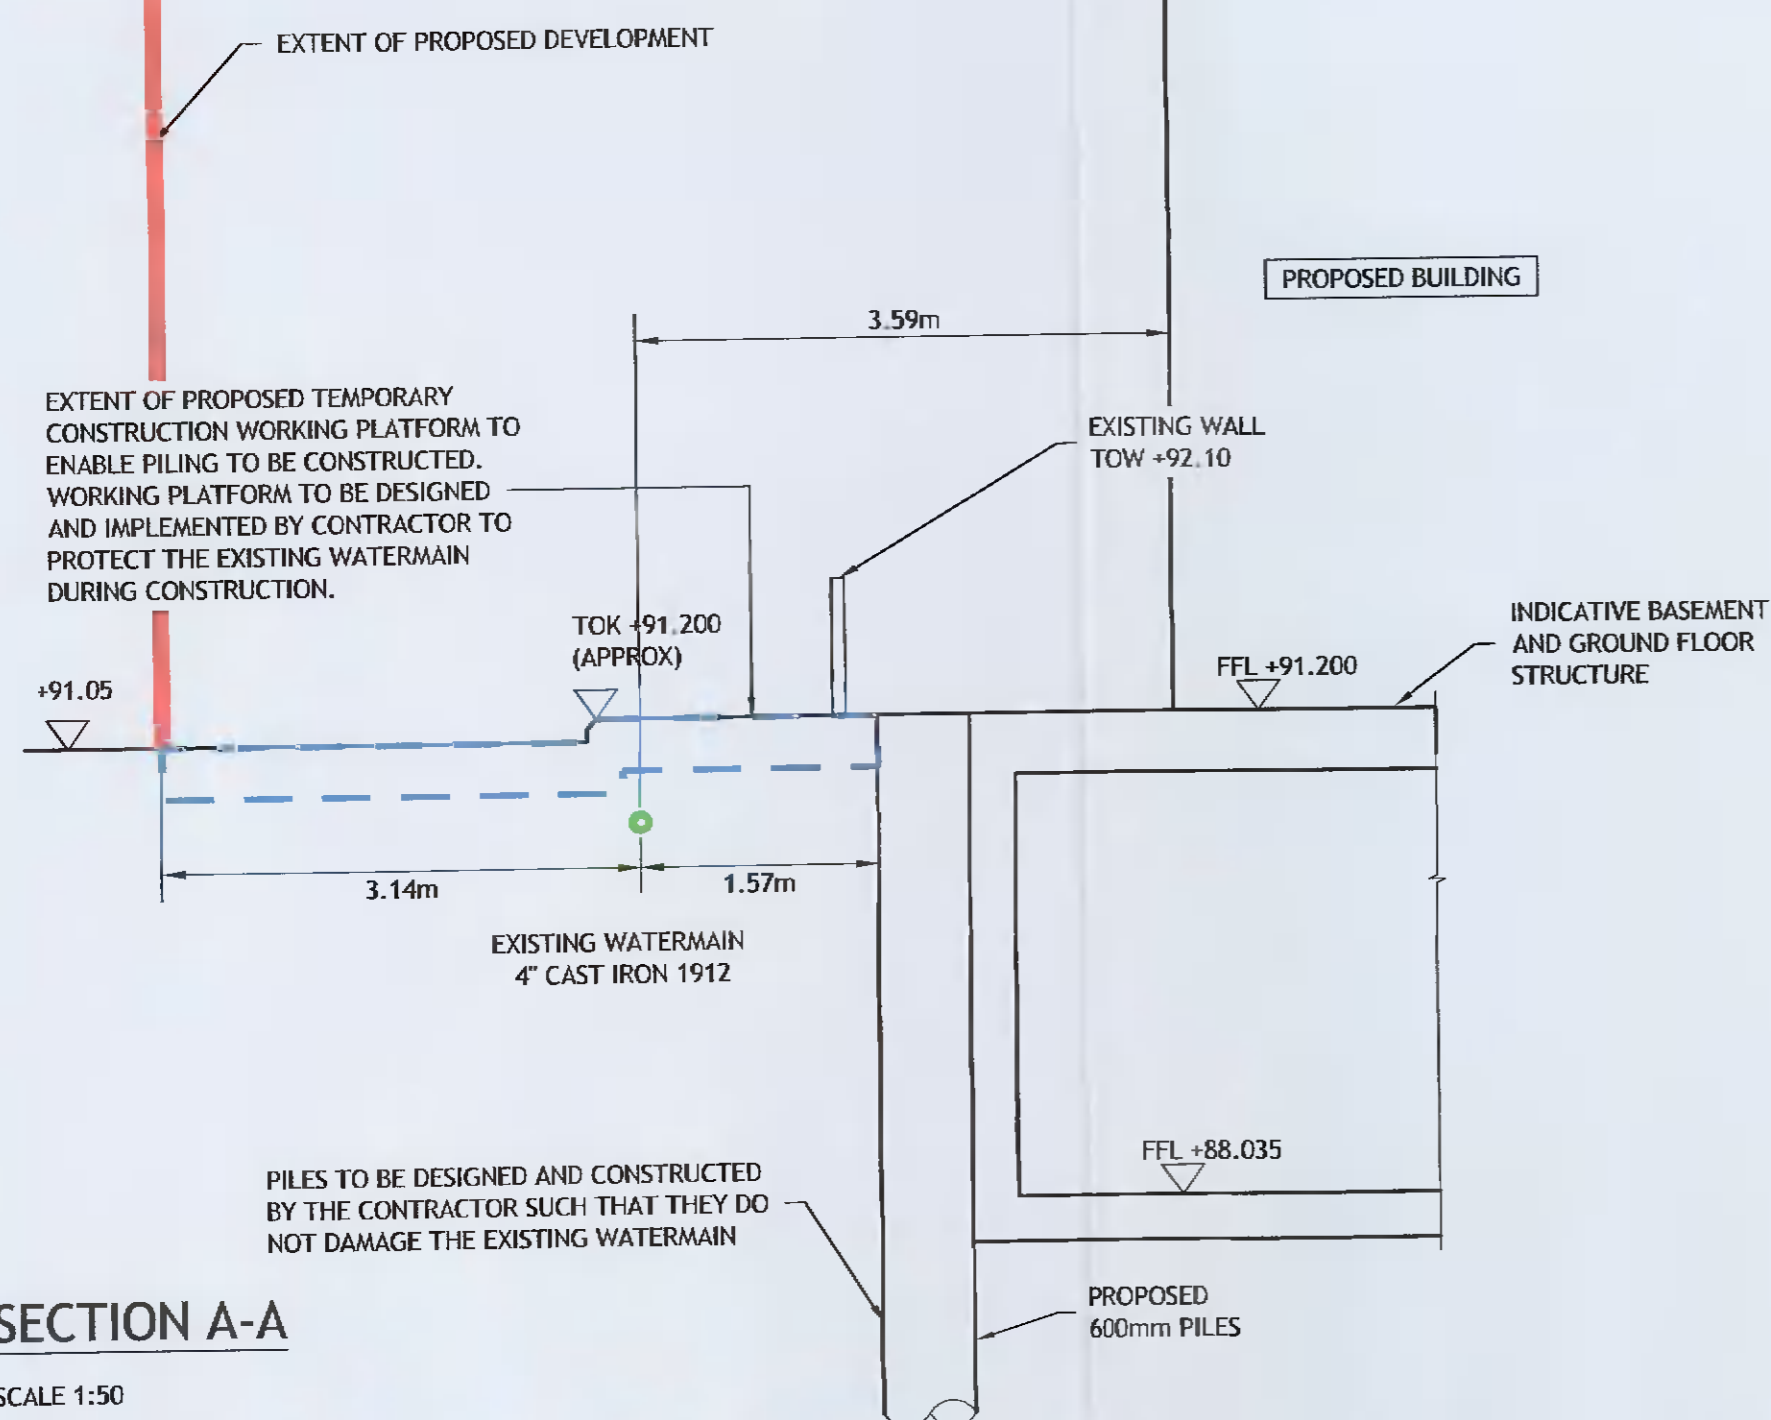

SECTION A-A

SCALE 1:50

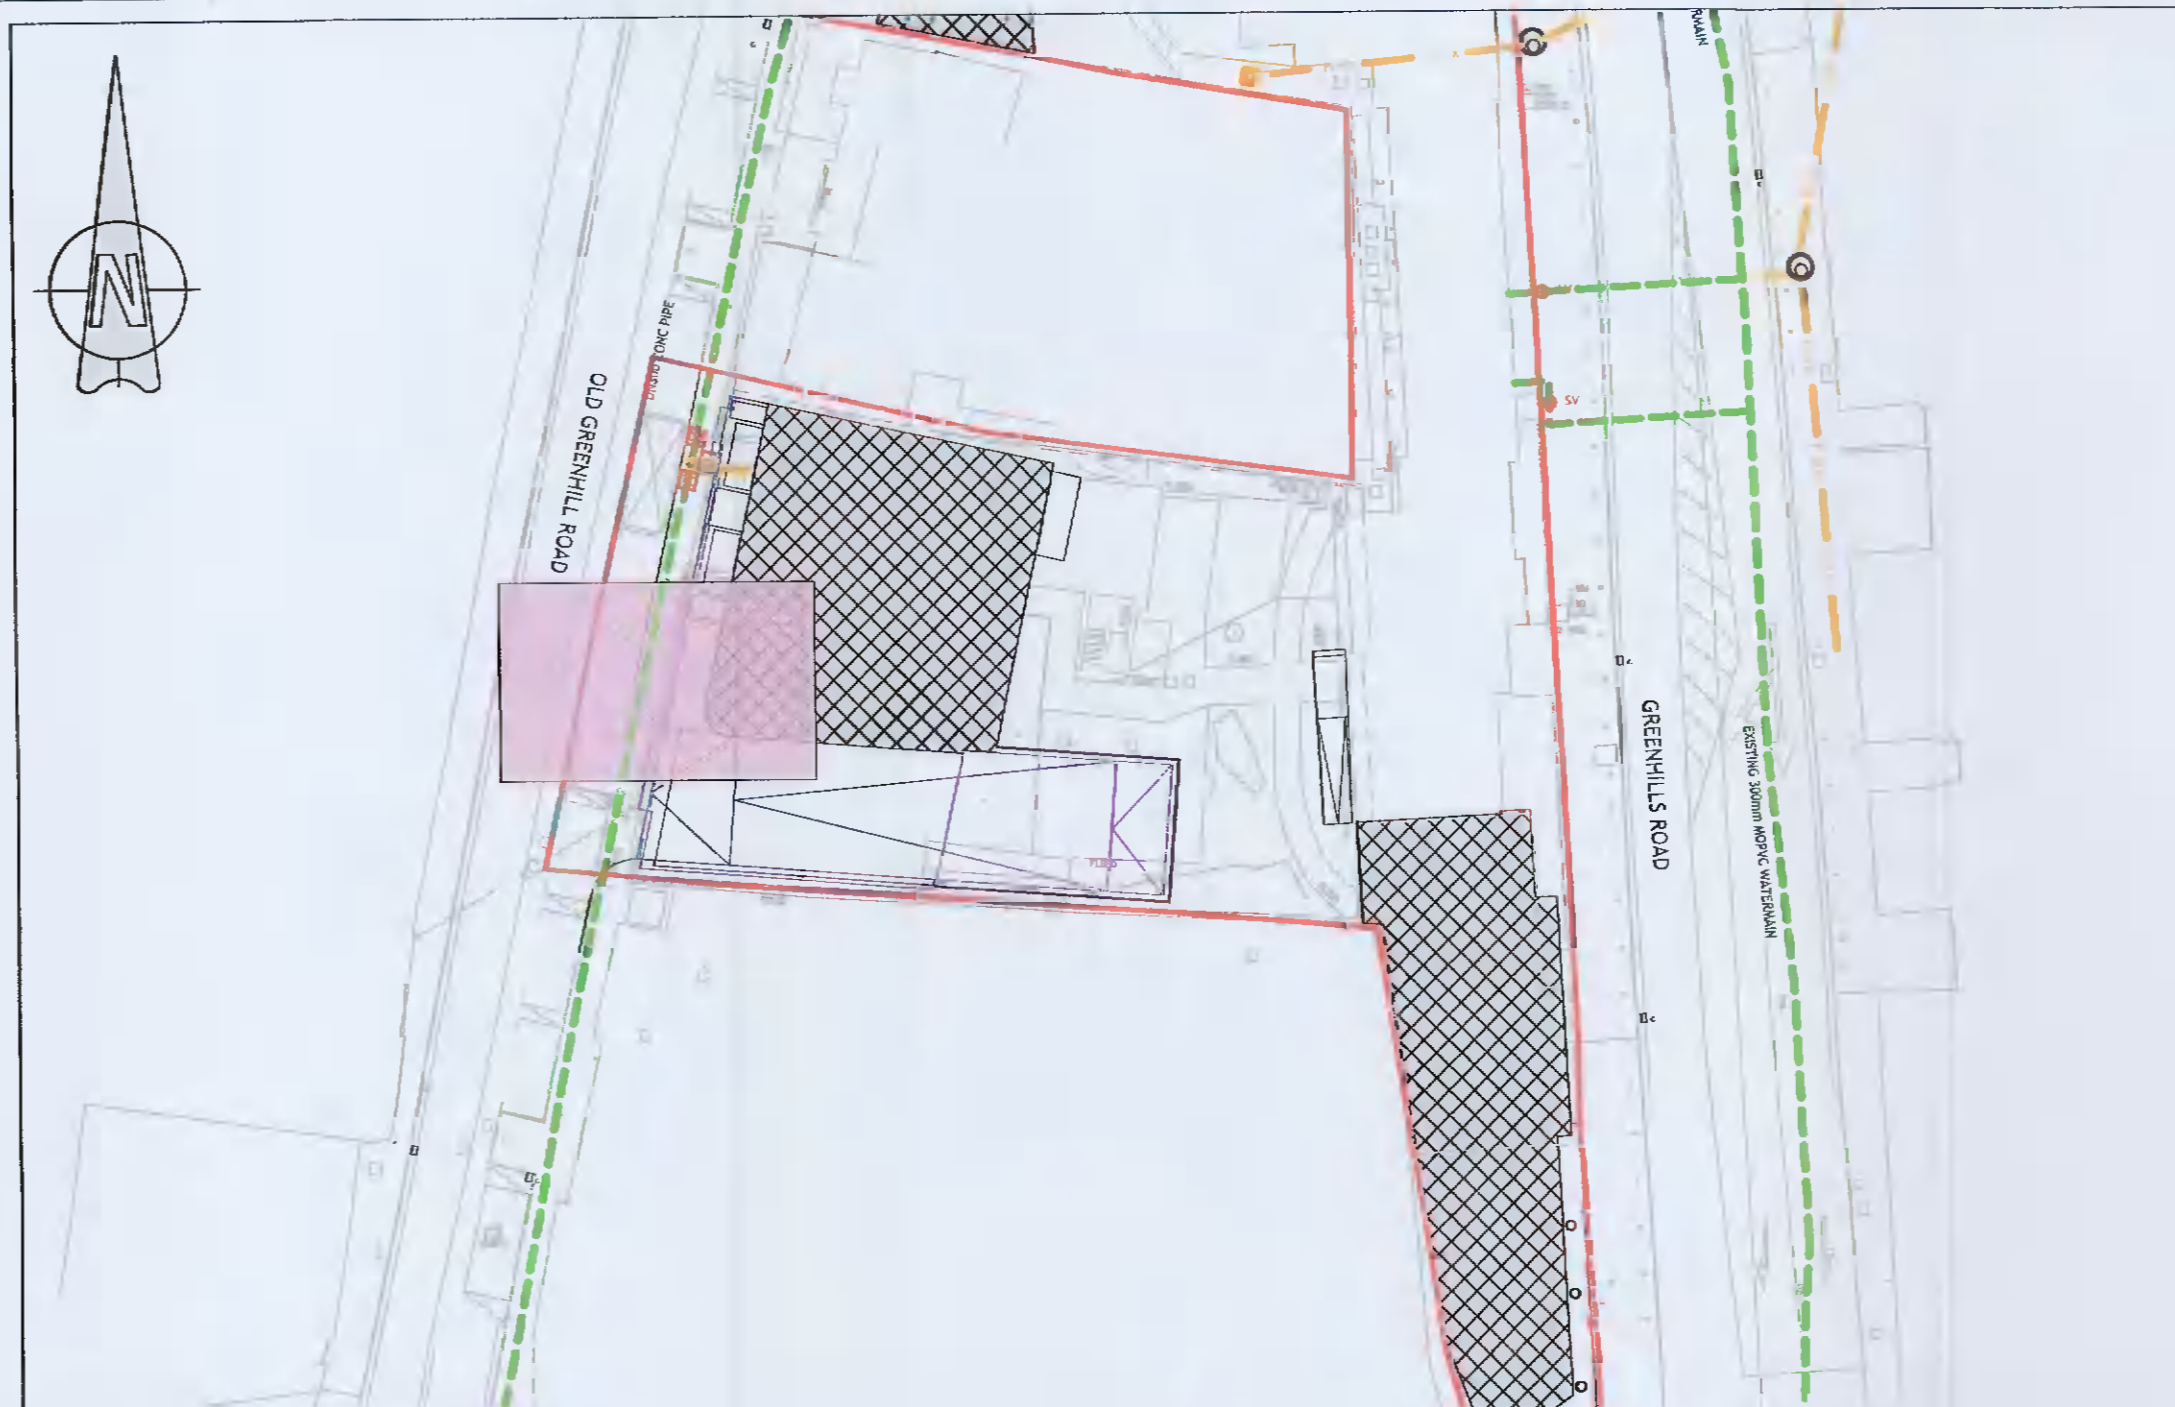

KEY PLAN

NTS

NOTES:

1. REFER TO DRAWING NO. 202253-PUNCH-XX-XX-DR-C-0300 FOR PROPOSED WATERMAIN LAYOUT

© PUNCH Consulting Engineers  
 This drawing and any design hereon is the copyright of the Consultants and must not be reproduced without their written consent. All drawings remain the property of the Consultants. Figured dimension only to be taken from this drawing. Consultants to be informed immediately of any discrepancies before work proceeds.



Rev	Amendment	By	Date	Rev	Amendment	By	Date	Client:
CD1	PLANNING ISSUE	IBS	14/05/2021					

**PUNCH**  
 consulting engineers  
 DUBLIN | LIMERICK | CORK | GALWAY | GLASGOW  
 Carnegie House Library Road,  
 Dun Laoghaire, Co. Dublin, A96 C7W7  
 T: +353 1 271 2200 | [punchconsulting.com](http://punchconsulting.com)

Project: GREENHILLS ROAD DEVELOPMENT, TALLAGHT, DUBLIN 24			
Title: PROPOSED WATERMAIN LAYOUT			
Drawn: IBS	Date: MARCH 2021	Technician Check: IBS	Engineer Check: MR
Project No: 202253	Client: 202253-PUNCH-XX-XX-A2-C-0301	Drawing Scale: AD PLANNING	Revision No: C01
Scale: 1:200	Drawing No: 202253-PUNCH-XX-XX-DR-C-0301	Revision: No	Revision: No