


PLAN PRODUCED BY APEX SURVEYS CONTACT INFORMATION Apex Surveys Unit 78 Dunboyne Business Park Dunboyne, Co. Meath, Ireland www.apexsurveys.ie info@apexsurveys.ie 00353 1 891 0156	CLIENT Punch and Partners	PROJECT Main Street Tailight
	GRID SYSTEM Irish Transverse Mercator DATUM Main Meath (OSGM15) NOTES Drawing Contains Scale Factor	SCALE : 1/200 A1 DATE : 24/04/2019
REVISIONS No. Date Description 001 02/01/18 35' x 4 Main Street Tailight, Rev2 002 24/04/19 36M Main Street Tailight, Rev2 003 20/05/19 Additional Information Added	DRG No : 3864 SHEET : 1 of 4	

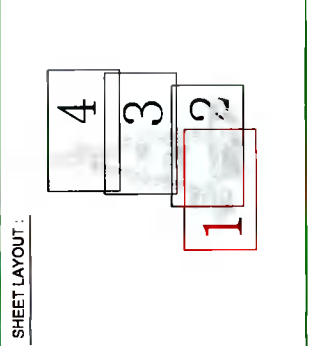

SERVICES

SERVICE BOX (UNKNOWN) TRAFFIC COVER WATER METER UNABLE TO LIFT	+E 01.50 +F 101.50 +I 01.50 +R 101.50 +S 101.50 +T 101.50 +V 101.50
---	---

SERVICES

AIR VALVE ARMSTRONG JUNCTION COVER LEVEL EIRCOM COVER BOX ELECTRICAL CABLE PIT ESB COVER ESB COVER BOX FIRE HYDRANT GAS VALVE INSPECTION COVER MANHOLE SEPTIC TANK STOPCOCK	AV+ CATV EIRCOM ESB ESB BOX FH+ GV IC MT SV ST
---	--

STREET FURNITURE



BOLLARDS BUS STOP GATE ELECTRICITY POLE LAMP POST MARKER POST SIGN POST TELEPHONE POLE TELEPHONE POLE POST BOX ROAD SIGN BORE HOLE TRAIL PIT	BS+ CS+ EP+ LK+ MWR+ SIGN+ TB TP+ POST BOX+ PS+RES+ BH+ TPT+
--	---

RURAL/NATURAL FEATURES

BUSH SAMPLING TREE HEDGE LANE CATTLE GRID LINEWORK EMBANKMENT TOP KERB BUILDING BREWLINE KERB BOTTOM PATH/CHANGE SURFACE OVERHEAD ELECTRICITY OVERHEAD TELECOM	
--	--

APEX SURVEYS

www.apexsurveys.ie
 info@apexsurveys.ie
 00353 1 891 0156

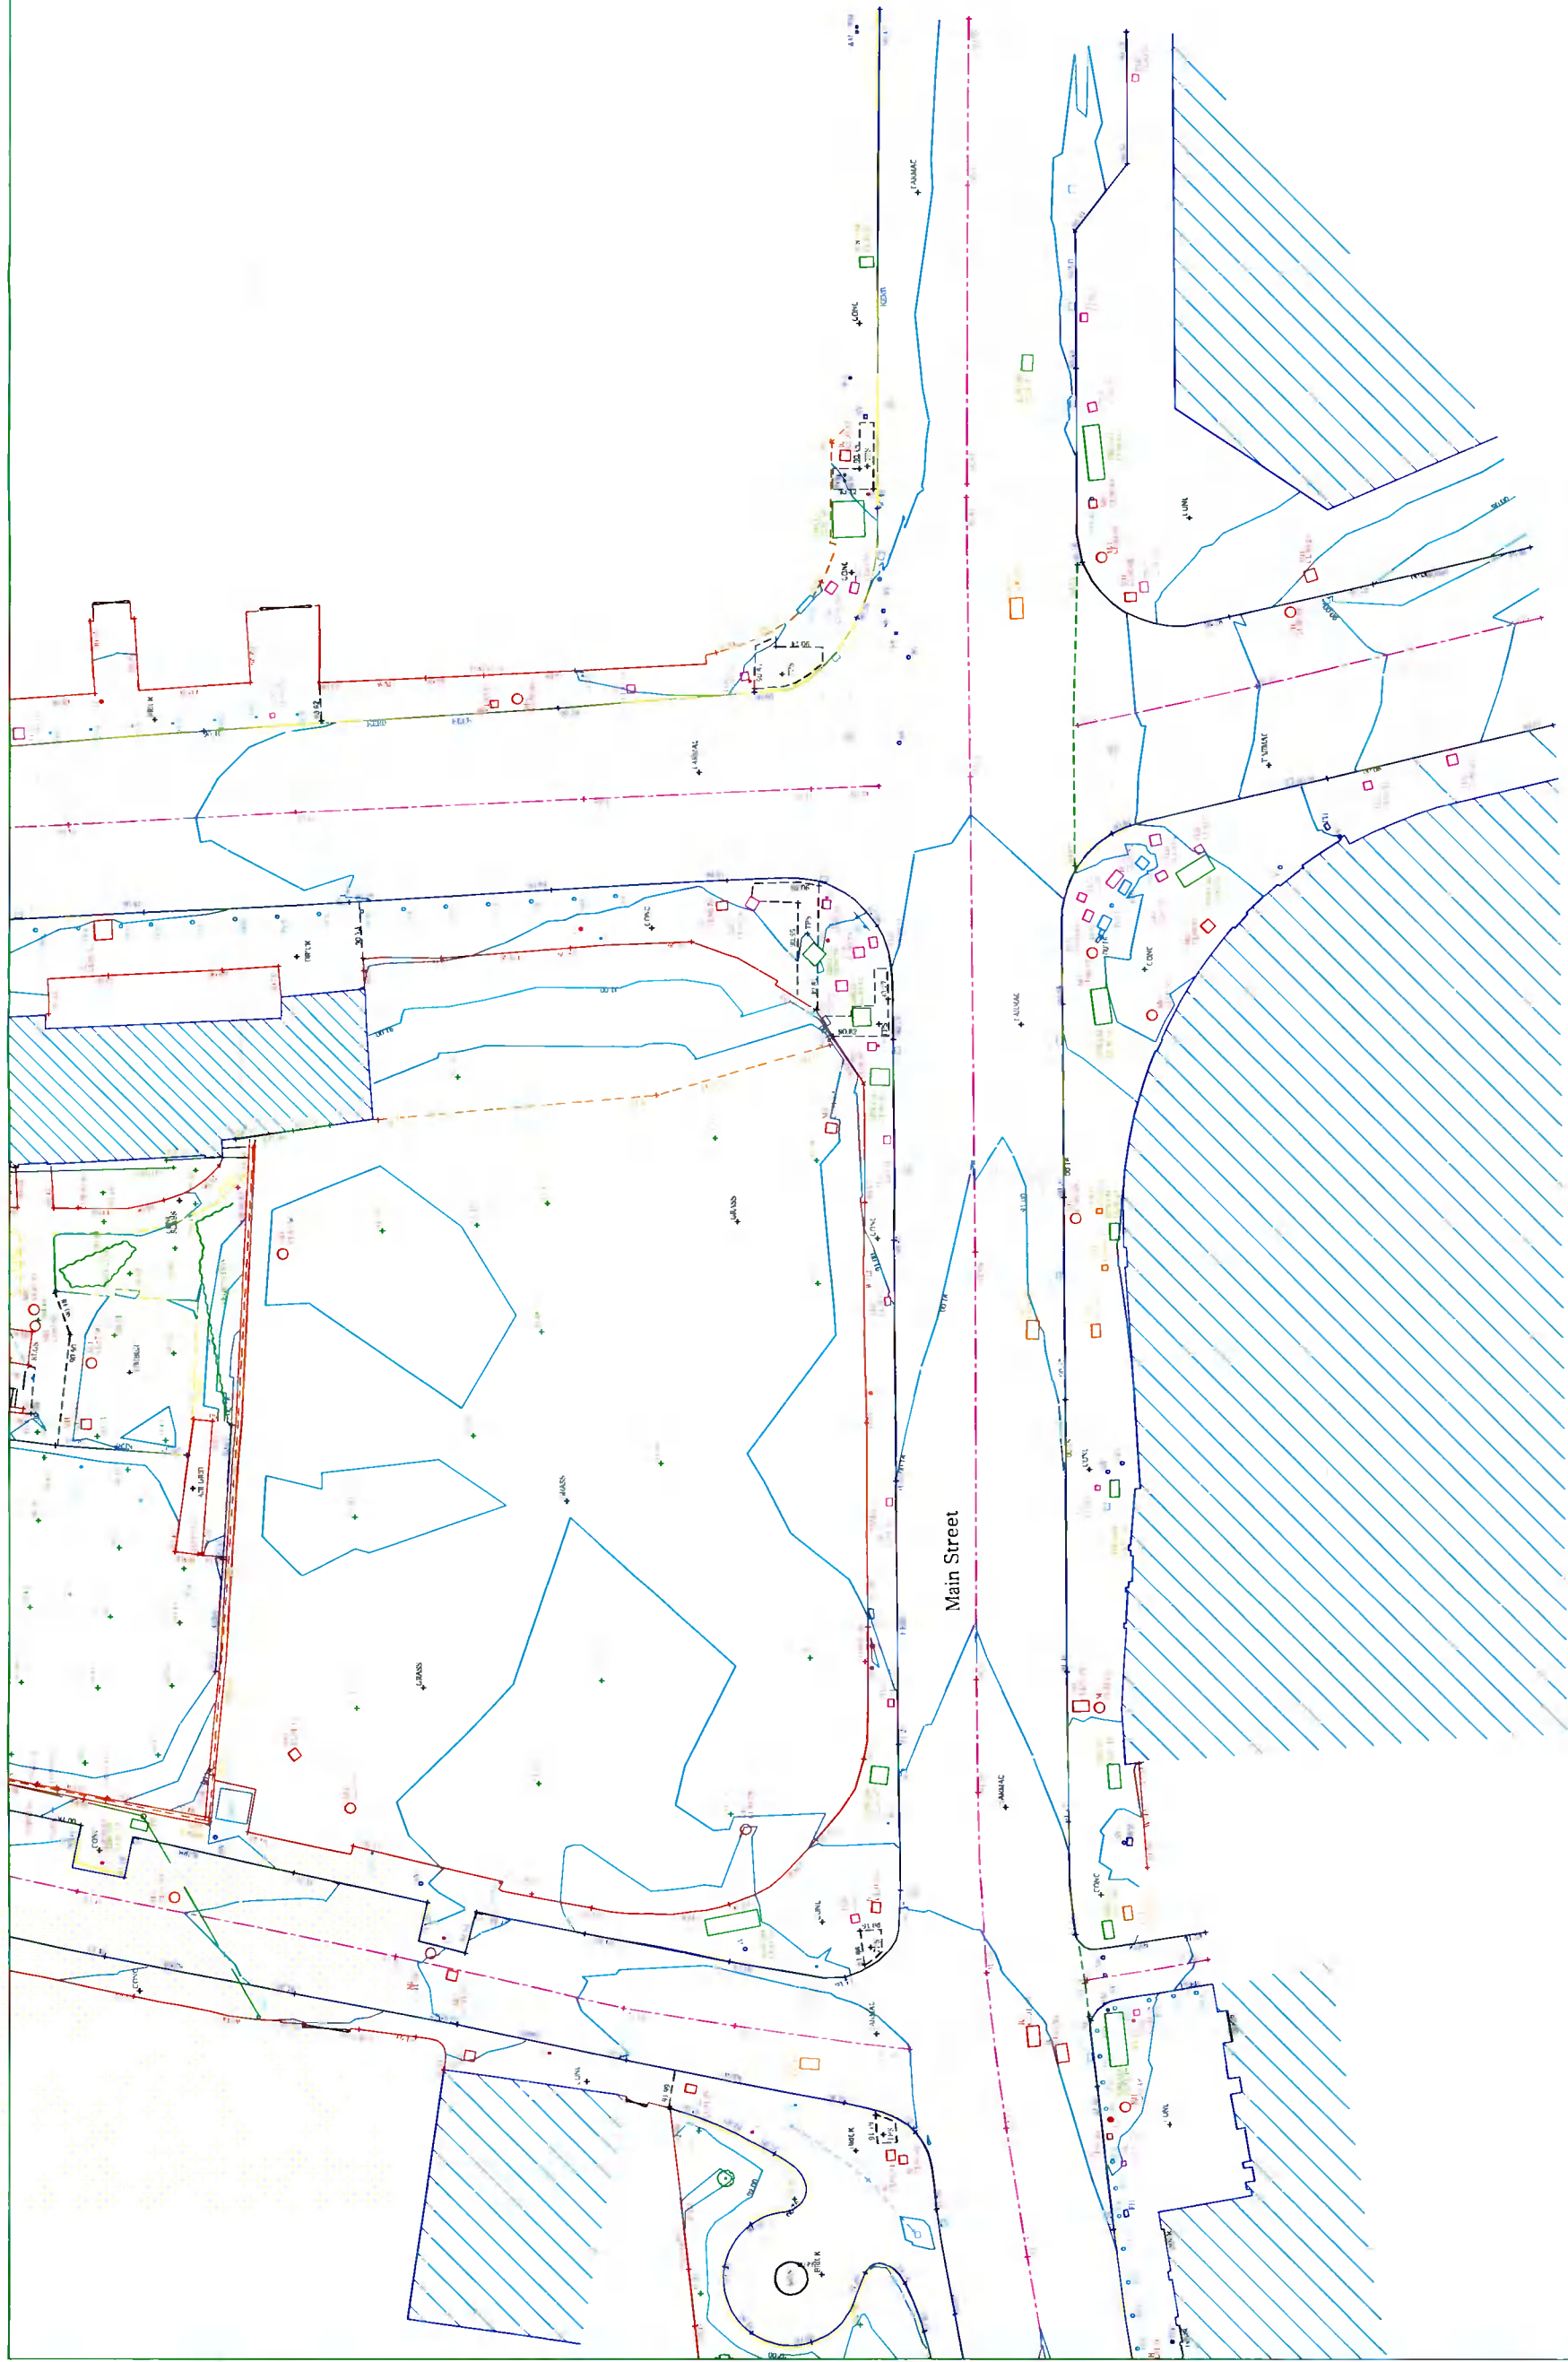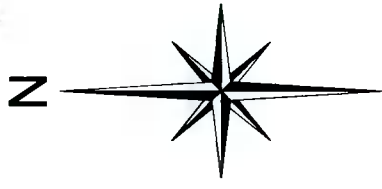

APEX SURVEYS

www.apexsurveys.ie
info@apexsurveys.ie
00353 1 681 0156

PROJECT
Main Street Tallight

CLIENT
Punch and Partners

SCALE : 1/200 A1

DATE : 24/04/2019

DRG No : 3664

SHEET : 2 of 4

PLAN PRODUCED BY:
APEX SURVEYS

CONTACT INFORMATION
Apex Surveys
Unit 78 Dunmore Business Park
Carrigrohane Co. Wexham, Ireland
info@apexsurveys.ie
00353 1 681 0156

GRID SYSTEM
Irish Transverse Meridian
Main Head (OSM15)
Drawing Contains State Factor

DATE
24/04/19

DESCRIPTION
3664 Main Street Tallight

REVISIONS

No	Date	Description
001	22/10/18	3614 Main Street Tallight
002	24/04/19	3664 Main Street Tallight Rev2
003	28/05/19	Additional Information Added

DESCRIPTION
3664 Main Street Tallight

SURVEYED BY
Ain Brady

PROCESSED BY
Ain Brady

CHECKED BY
Ain Brady

RURAL/NATURAL FEATURES:

- BUSH
- SAMPLING
- TREE
- HEDGE
- WATER
- CATTLE CRID
- LINEWORK:
- EMBANMENT TOP
- DRAIN
- BUILDING
- KERB BOTTOM
- PATH CHANGE SURFACE
- OH-HEAD ELECTRICITY
- OH-HEAD TELECOM

STREET FURNITURE:

- BOLLARDS
- BUS STOP
- BARRIER
- ELECTRICITY POLE
- EARTHING ROD
- MARKER POST
- SIGN POST
- TELEPHONE POLE
- POST BOX
- ROAD SIGN
- BORE HOLE
- TRIAL PIT

SERVICES:

- AIR VALVE
- ARMSTRONG JUNCTION
- COVER LEVEL
- ERCOM COVER
- ERCOM JUNCTION BOX
- ESAT COVER
- ESB COVER
- FIRE HYDRANT
- GAS VALVE
- INSPECTION COVER
- MANHOLE
- SEPTIC TANK
- STOPCOCK

SERVICES:

- AV+
- CA
- ERCOM
- EP
- ES
- ESAT
- ESB
- FM
- GN
- IC
- MH
- ST

SERVICES:

- SERVICE BOX (UNKNOWN)
- TRAFFIC COVER
- WATER METER
- UNABLE TO LIFT

LEVELS:

- BED LEVEL
- FLOOR LEVEL
- INNER LEVEL
- ROAD LEVEL
- SOFFIT LEVEL
- SPOT LEVEL
- WATER LEVEL
- SURVEY CONTROL STATION

LEGEND:

- BOX
- TIC
- WAT
- WMT
- UTO

LEVELS:

- +101.15
- +101.50
- +5.101.50
- +101.50
- +100.01.50

SHEET LAYOUT:

PROJECT:
Main Street Tallight

SCALE: 1/200 A1

DATE: 24/04/2019

DRG No: 3664

SHEET: 2 of 4

