


- NOTES:
- DO NOT SCALE. USE FIGURED DIMENSIONS ONLY.
  - THIS DRAWING IS TO BE READ IN CONJUNCTION WITH ALL OTHER RELEVANT ARCHITECTURAL AND ENGINEERING DRAWINGS.

**LEGEND**

— INDICATES SITE BOUNDARY

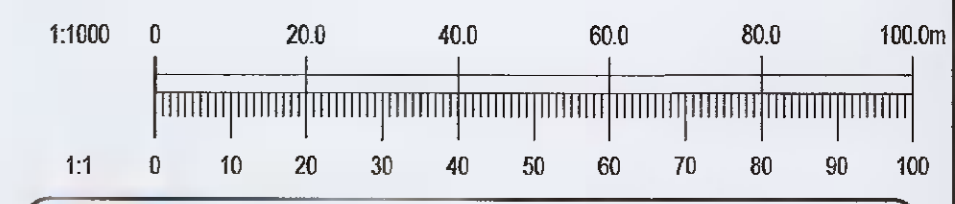

Ordnance Survey Ireland Licence  
No. EN 0006021 © Ordnance Survey  
Ireland/Government of Ireland.

20/05/21	PLANNING ISSUE	PW	IS
REV.	DATE	AMENDMENT	DRN APPD

STATUS **FOR PLANNING ONLY  
NOT FOR CONSTRUCTION**

**Waterman Moylan**  
Engineering Consultants

BLOCK 5, EASTPOINT BUSINESS PARK, ALFIE BYRNE ROAD,  
DUBLIN D03 H3F4 IRELAND. Tel: (01) 664 6600  
Email: info@waterman-moylan.ie www.waterman-moylan.ie

CLIENT	QUINTAIN DEVELOPMENTS IRELAND LTD
ARCHITECT	BKD ARCHITECTS
PROJECT	ADERRIG PHASE 2
TITLE	SITE LOCATION MAP

DRAWN PW	DESIGNED PI	APPROVED IS	DATE MAY 2021
SCALE 1:1000 @A1	JOB NO. 20-108	DRG. NO. P010	REVISION -

© 2021. This drawing is copyright. No part of this document may be reproduced or transmitted in any form or stored in any retrieval system or used in any way without the written permission of the copyright engineer or copyright holder, except as may be required for the project for which it was prepared.