


Note


Legend

Note
 See Planting Plan drawings for all planting species, type, quantity, location and density.
 See LD-01-PP and LD-05-PP for planting details.
 See Softworks Specification for all planting and aftercare details.


TREATMENT 1 - to tree planting

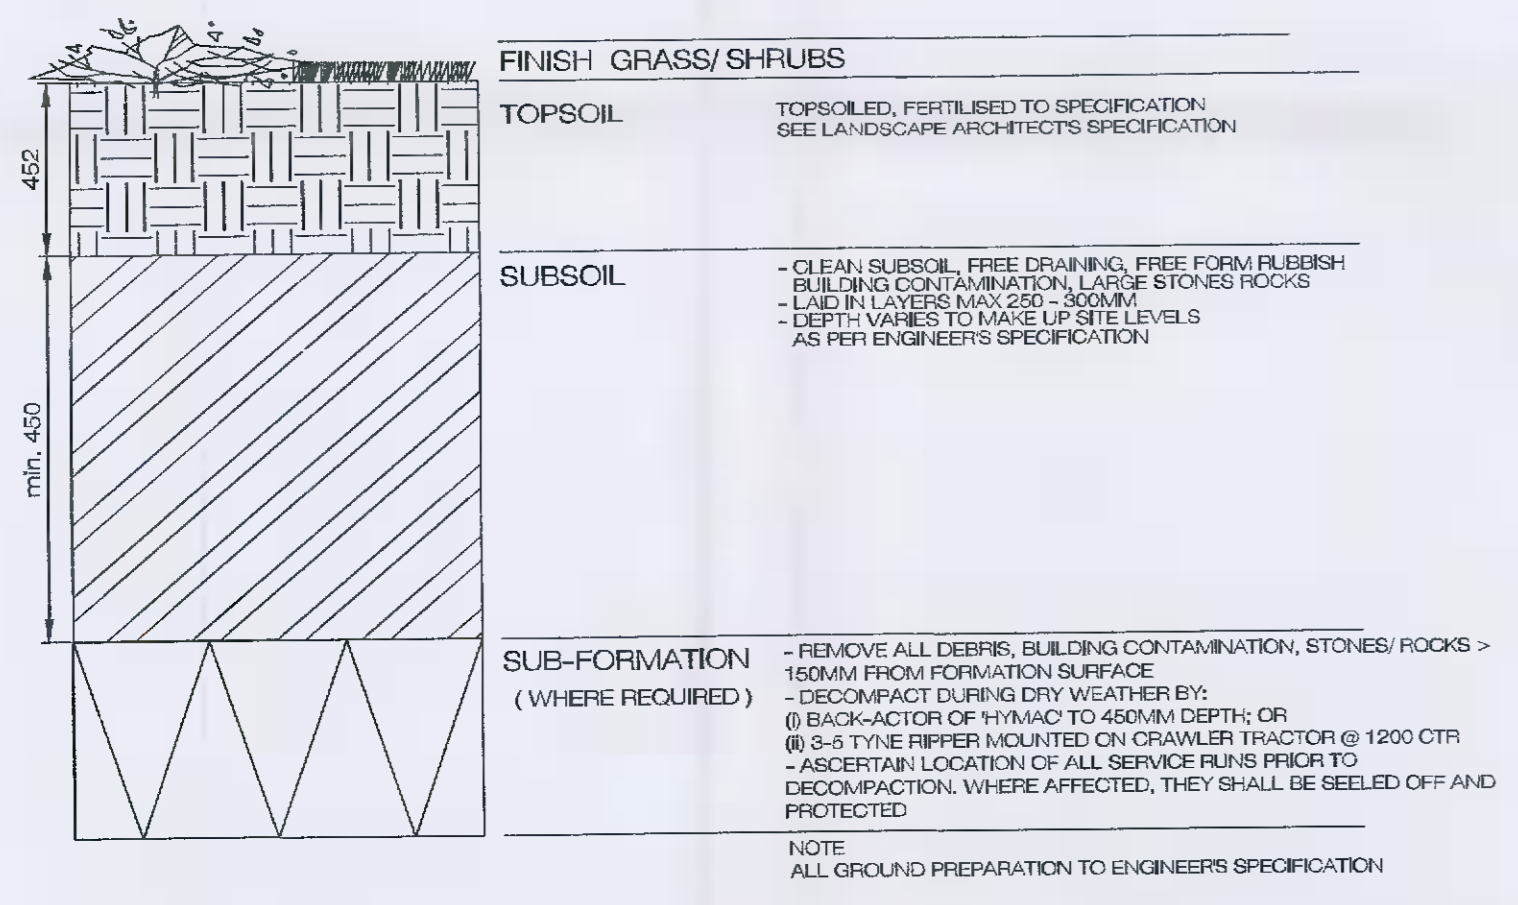

TREATMENT 2 - to shrub planting areas

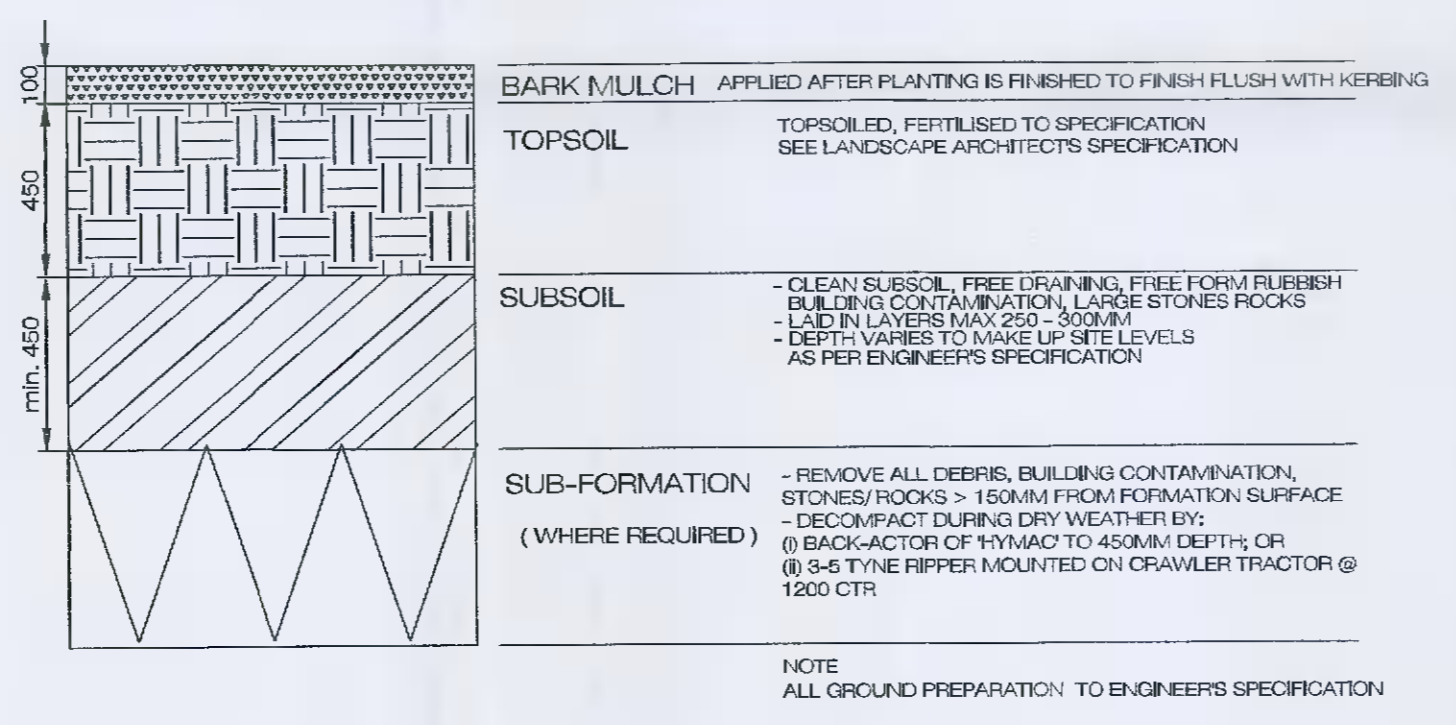

TREATMENT 3 - to grass planting areas

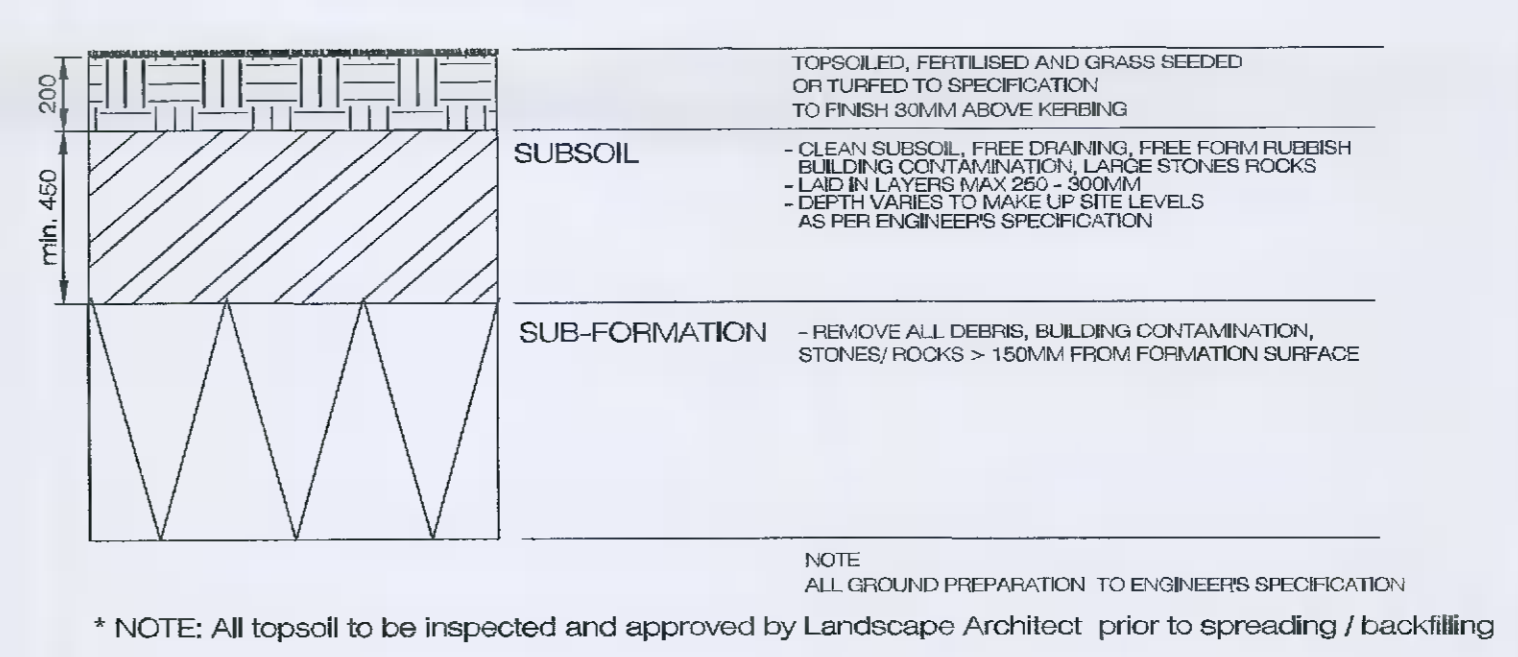

Detail D 01 Drawing LD-02-PP
 Topsoil depths to tree planted areas
 Scale @ 1:20

Rev.	Date	Notes

Project name: Aderrig Phase 2 Residential Development	Project number: 17-064
Drawing name: Softworks Landscape Topsoil Depth Details	Drawing number: LD-02-PP

Drawing scale @ A1: 1:20	Drawn by: d+ot	Checked by: ld
Status: Planning Application	Date: 17.05.2021	

Contact details: Linda Doyle (Director) mobile: 087 267 4196 e-mail: linda@doyle-dotroigh.com Cathal O'troithigh (Director) mobile: 086 300 3490 e-mail: cathal@doyle-dotroigh.com	Office address: Pembroke House, 28-30 Upper Pembroke St, Dublin 2.
--	---