


Note

Galvanised and powdercoat steel frame

1500x138x40mm IROKO timber pressure treated natural finish
Ral colour of frame 7016 Anthracite Grey


Timber fixed from the underside for seating timbers
Timbers fixed from the back for front panel timbers.

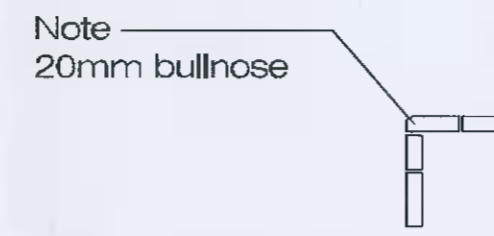

Note
20mm bullnose

Galvanised and powdercoat steel frame
Ral colour of frame 7016 Anthracite Grey

8mm Dia. hole
M6 Screw fixed underside

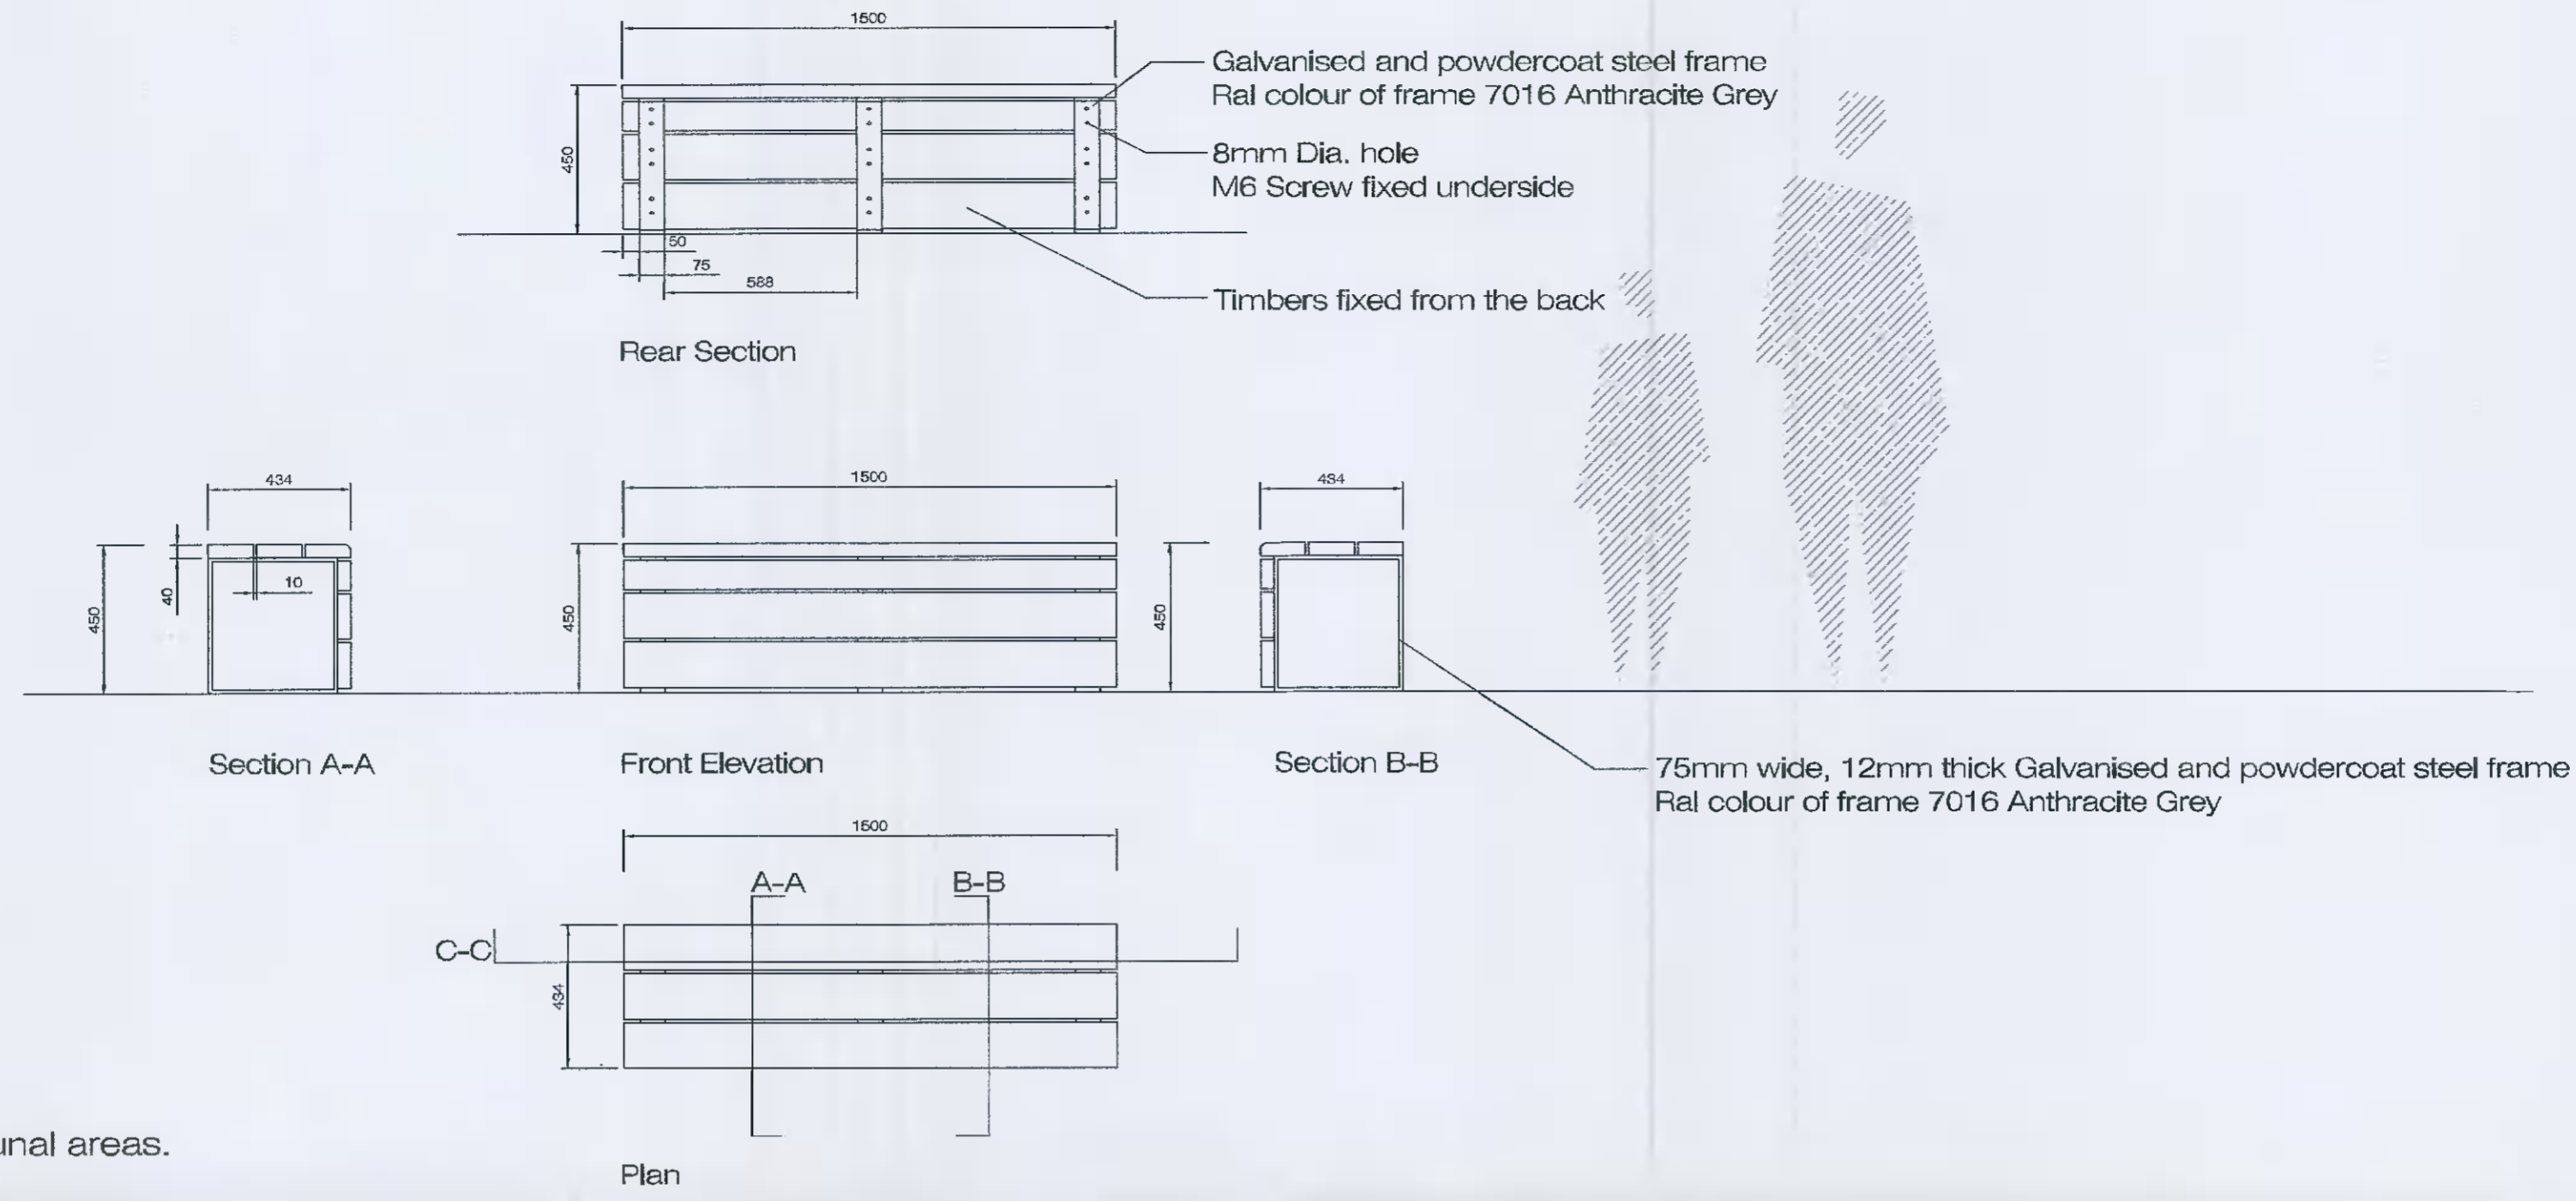

Detail D 01 Drawing LD-04-PP

Free standing timber bench to semi private / communal areas.

Scale @ 1:20

Galvanised and powdercoat steel frame
Ral colour of frame 7016 Anthracite Grey

8mm Dia. hole
M6 Screw fixed underside


Timbers fixed from the underside

Bottom View

Stainless steel frame and
iroko hardwood timber seat
or similar approved

Length 2200mm
Depth 590mm
Height 780mm

Unfinished timber seat

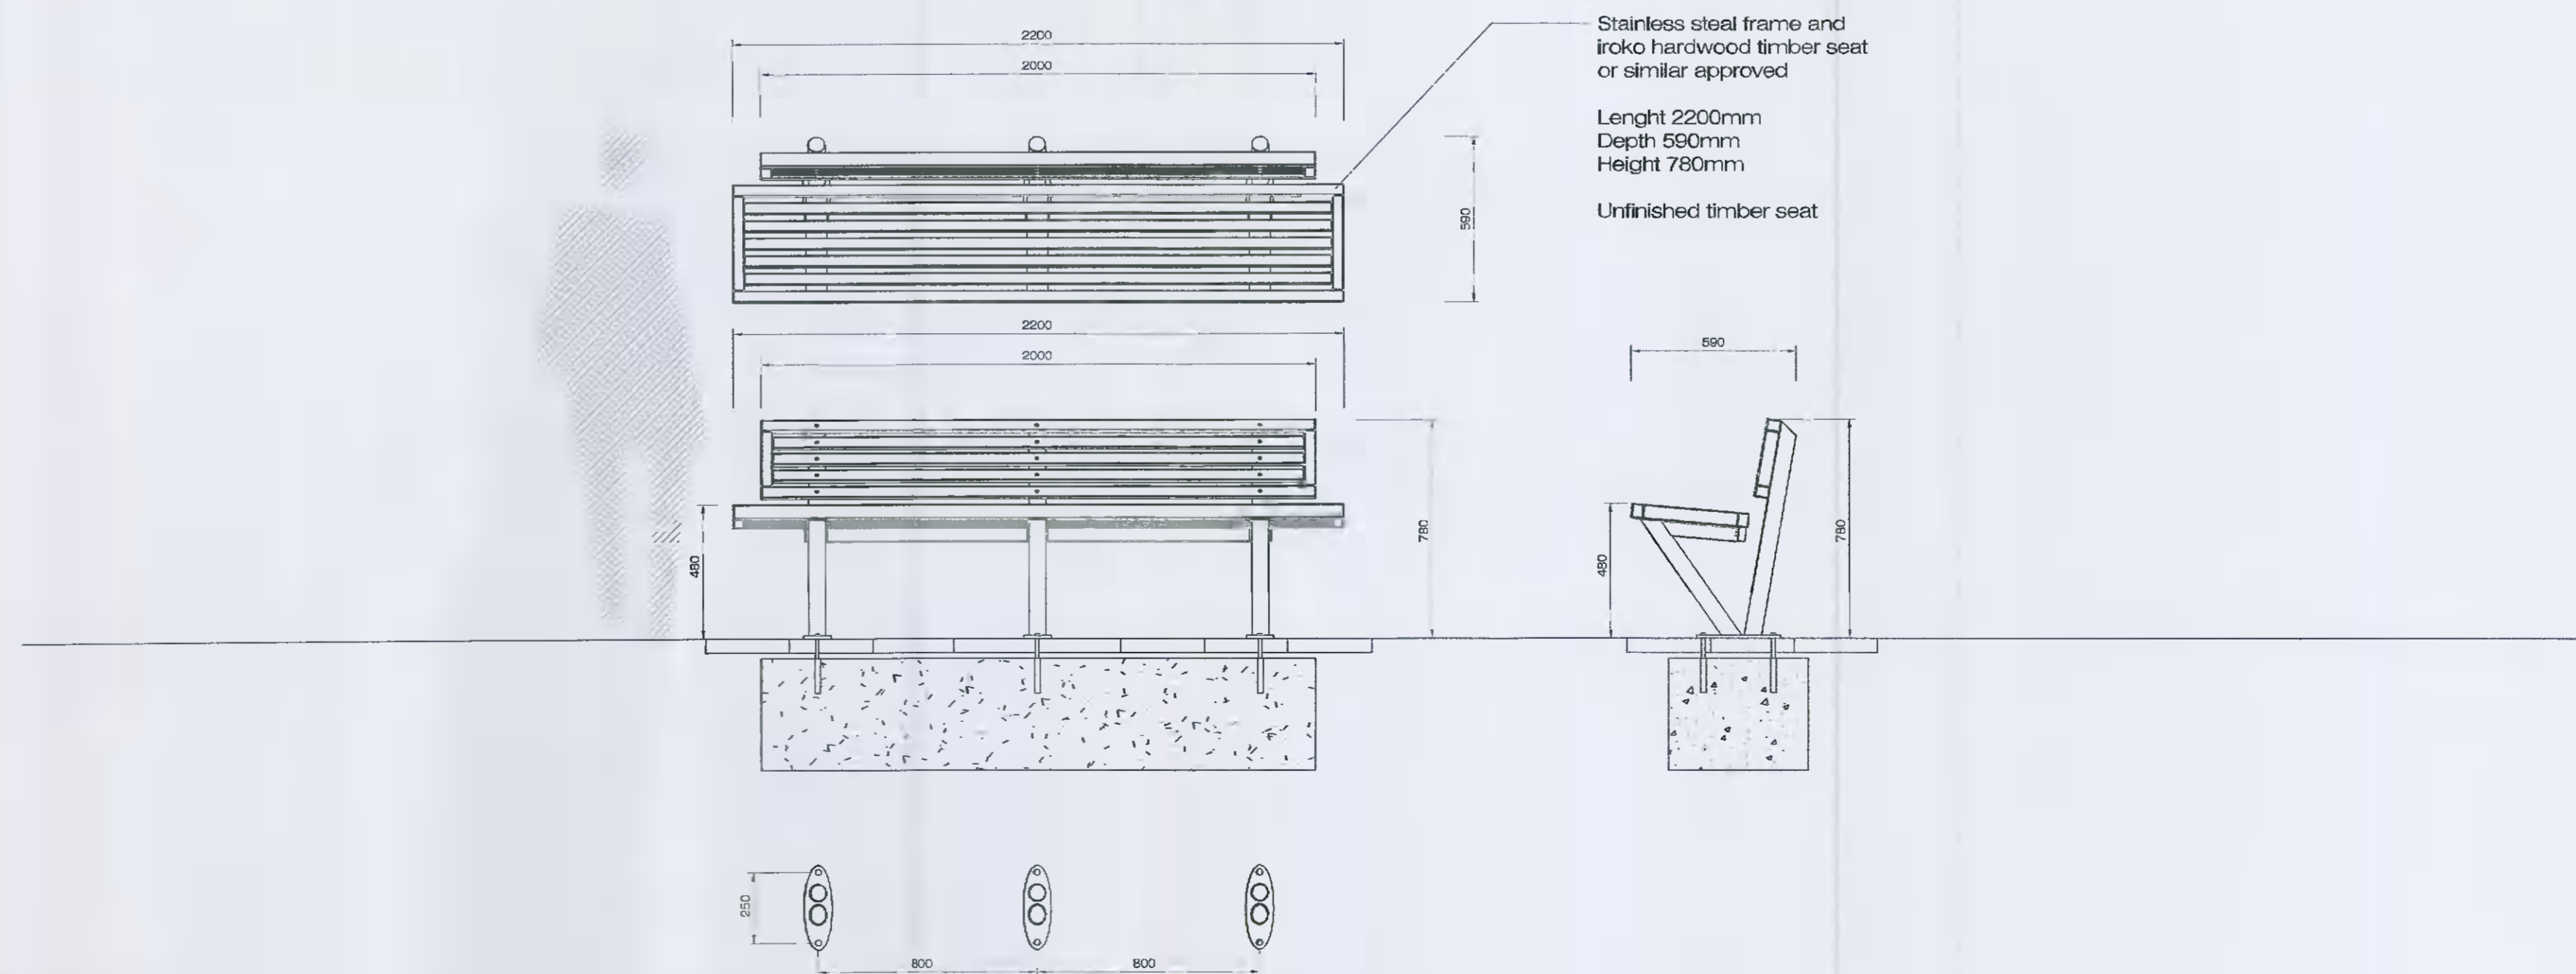

Detail D 02 Drawing LD-04-PP

Timber seat to central green / neighbourhood park.

Scale @ 1:20

Note

Legend

Large empty rectangular area reserved for notes and legend.

No.	Rev.	Date	By	Checkd.

Project name: Aderrig Phase 2 Residential Development	Project number: 17-064
Drawing name: Hardworks Landscape Seating Details	Drawing number: LD-04-PP

Drawing scale @ A1: 1:20	Drawn by: d+ot	Checked by: ld
Status: Planning Application	Date: 17.05.2021	

Contact details: Linda Doyle (Director) mobile: 087 267 4166 e-mail: linda@doyle-o'troithigh.com Liam O'troithigh (Director) mobile: 088 300 3499 e-mail: liam@doyle-o'troithigh.com	Office address: Parnonah House, 28-30 Upper Peninsula St, Dublin 2.
--	--