



SECTION A-A - SIDE STREETS

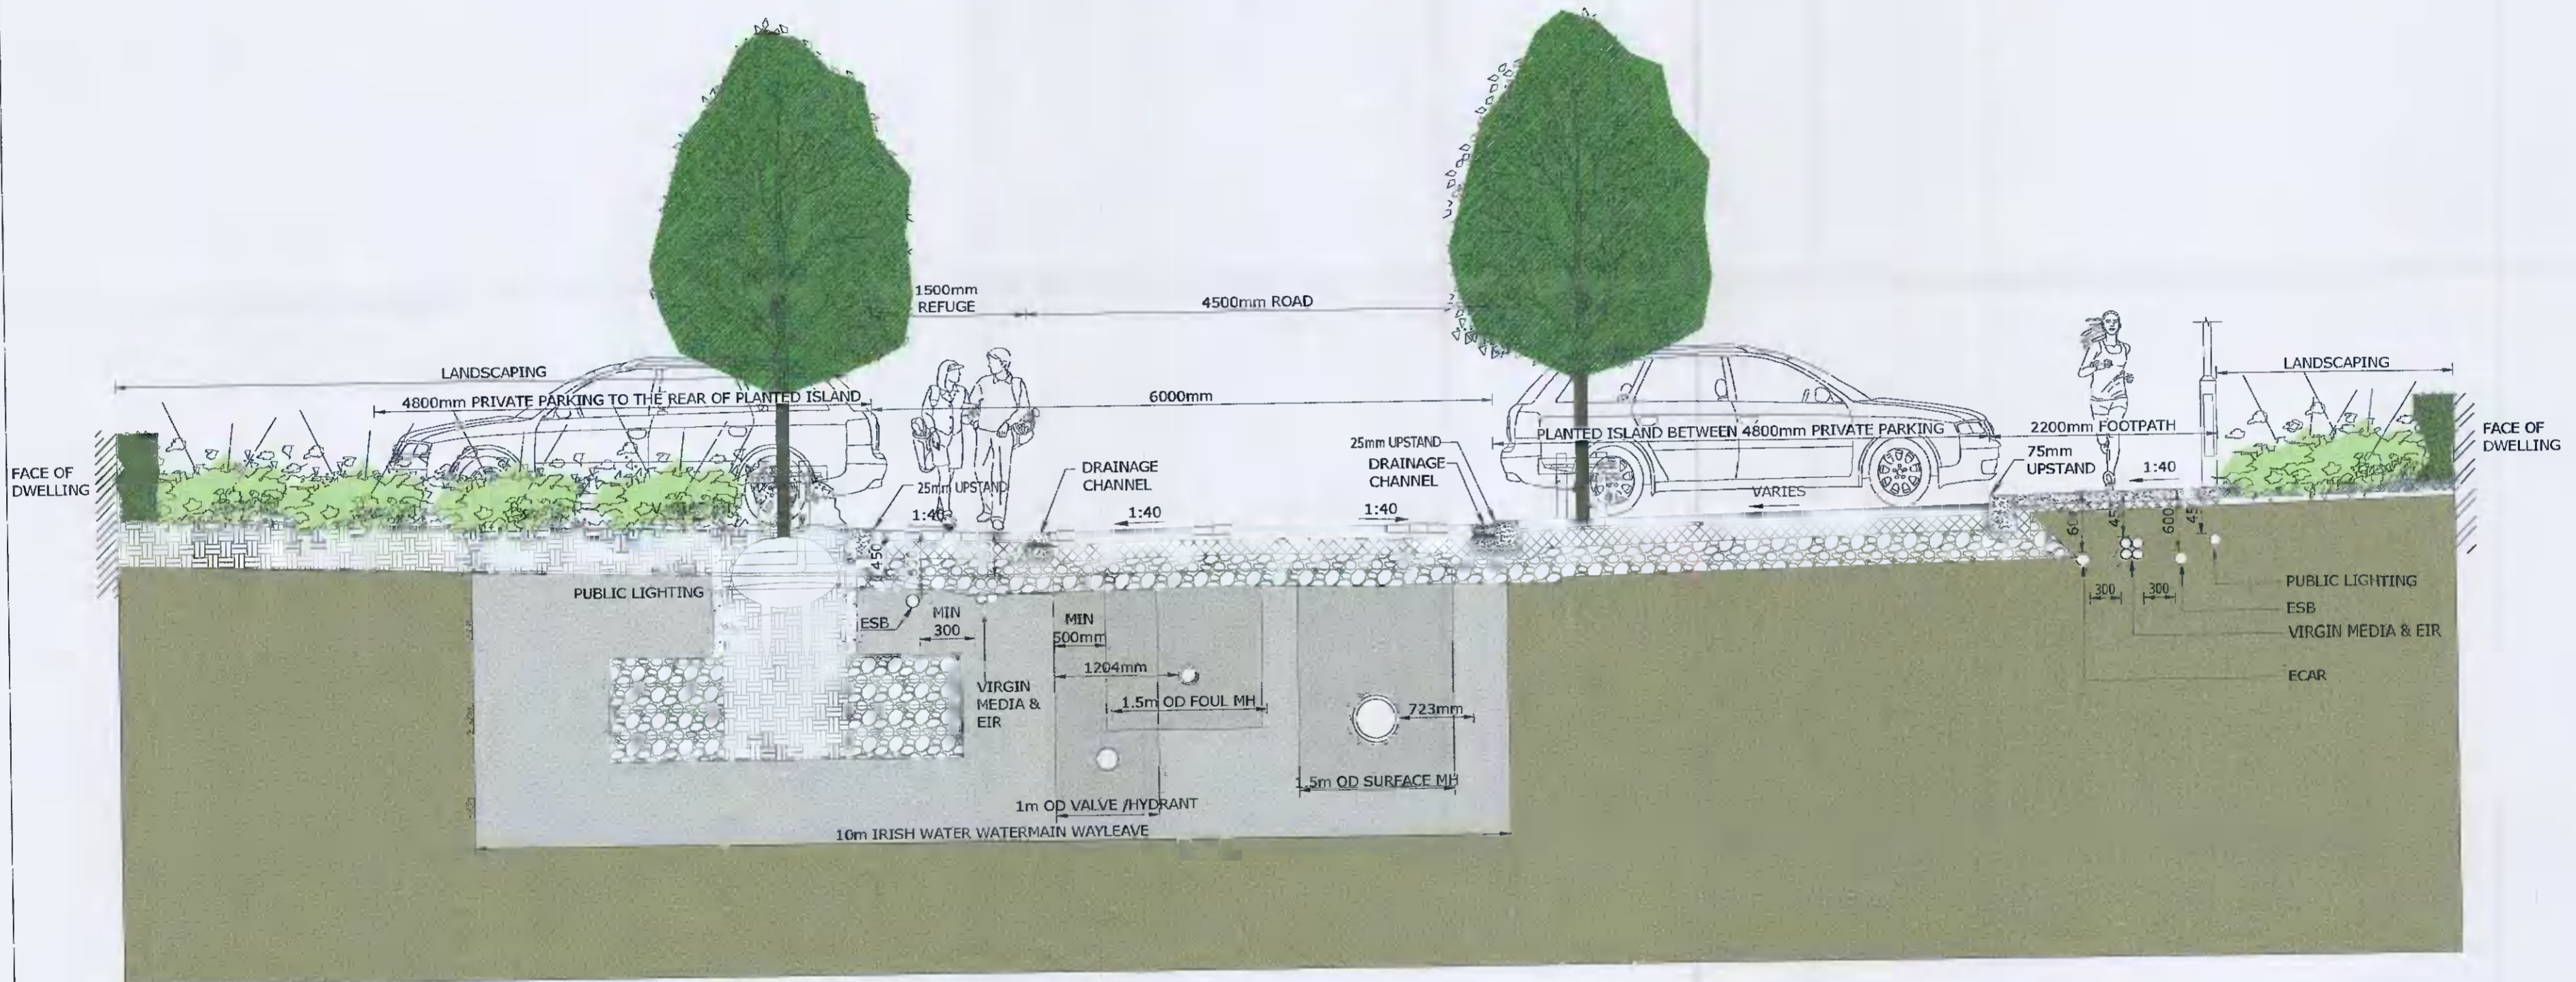

SECTION B-B - HOMEZONE/SHARED SURFACE

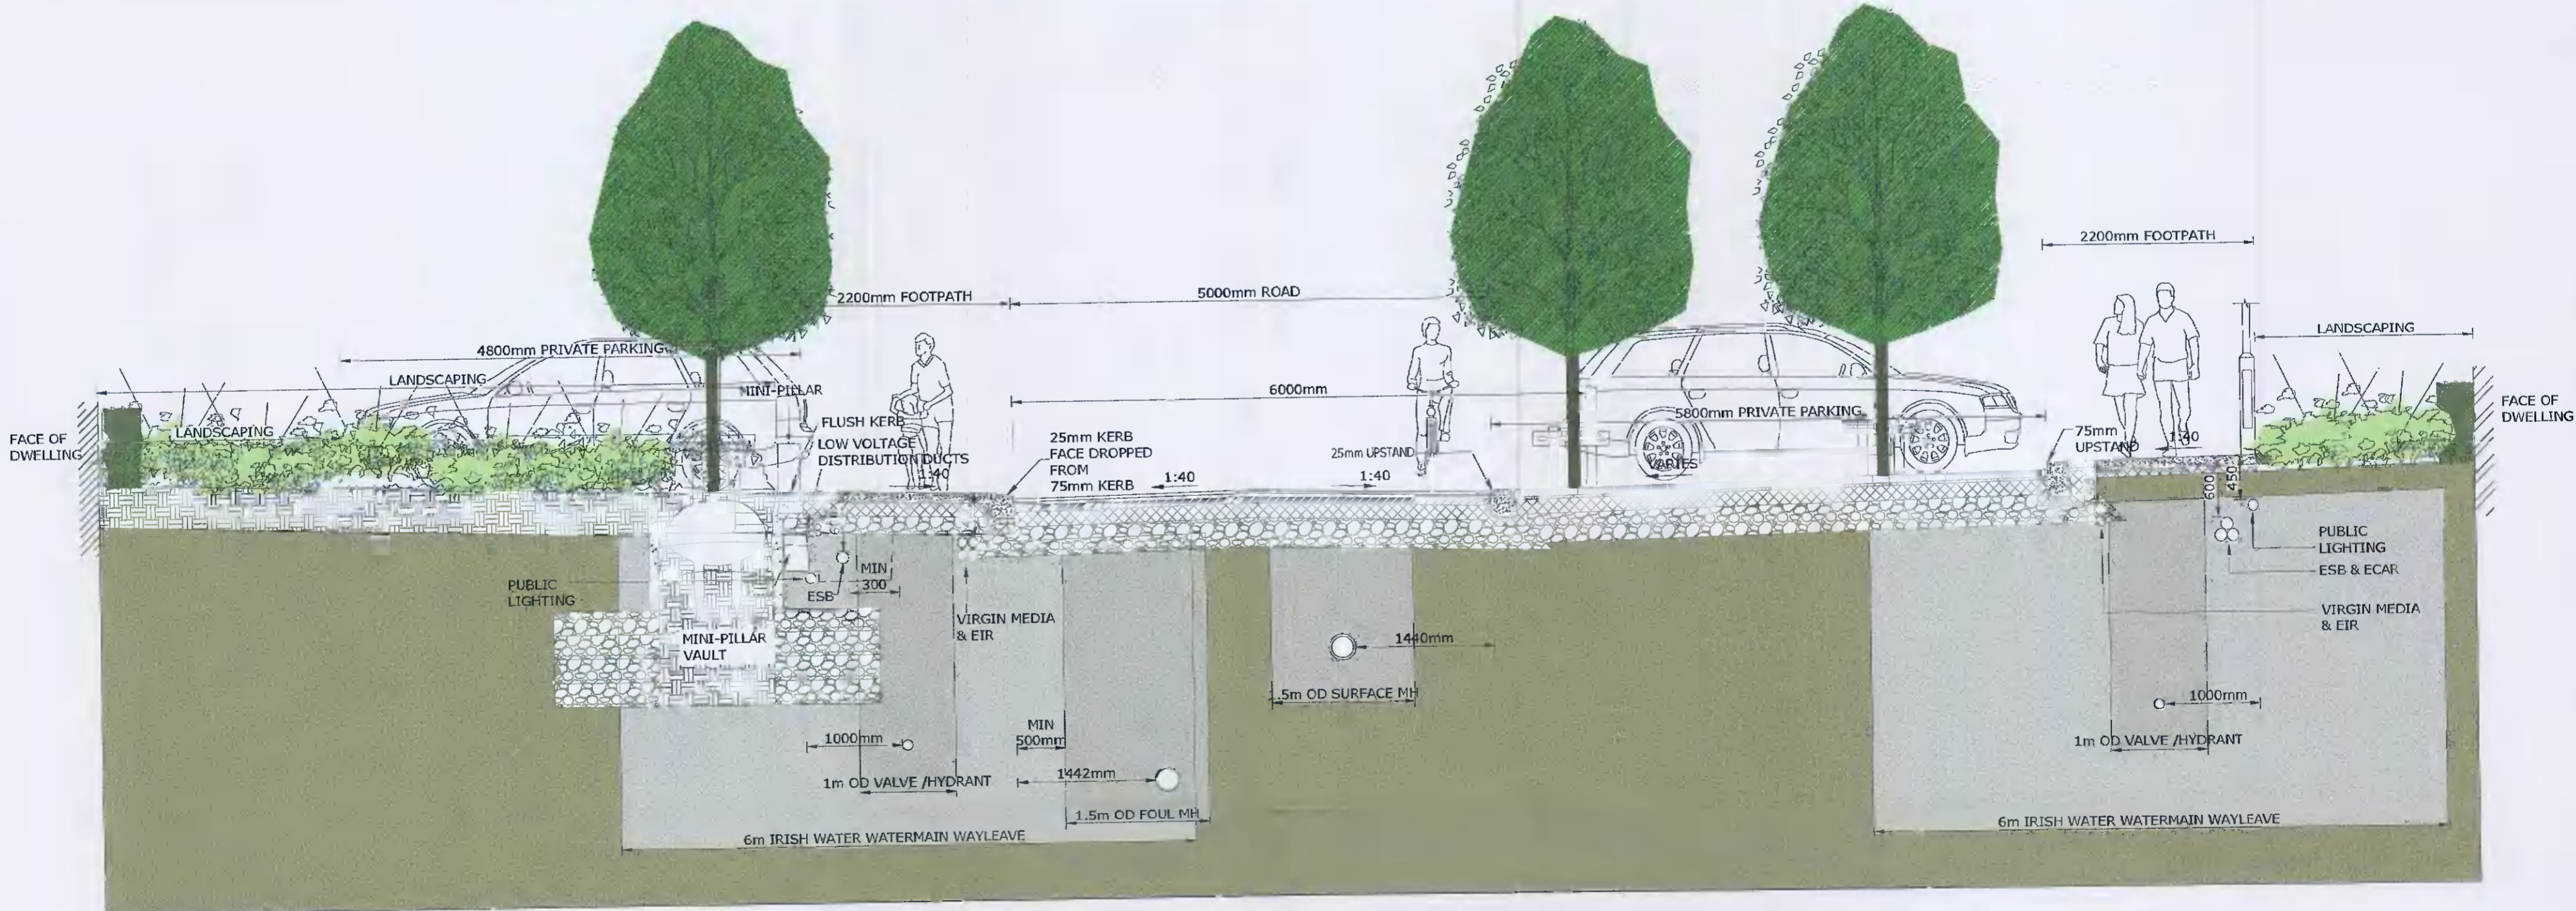

SECTION C-C - BACK STREET

Rev	Date	Note

Project name <b>Aderrig Phase 2 Residential Development</b>	Project number <b>17-064</b>
Drawing name <b>Landscape Sections - Street Trees and Services</b>	Drawing number <b>LS-01-FI</b>

Drawing scale @ A1 <b>1:50</b>	Drawn by <b>d+ot</b>	Checked by <b>ld</b>
Status <b>For Information</b>	Date <b>10.03.2021</b>	

Contact details: Linda Doyle (Director) mobile: 087 267 4196 e-mail: linda@doyle-o'troithigh.com Dairea of tuathach (Director) mobile: 088 300 8436 e-mail: dairea@doyle-o'troithigh.com	Office address: Persimonia House, 28-32 Upper Pembroke Dublin 2
--	--