
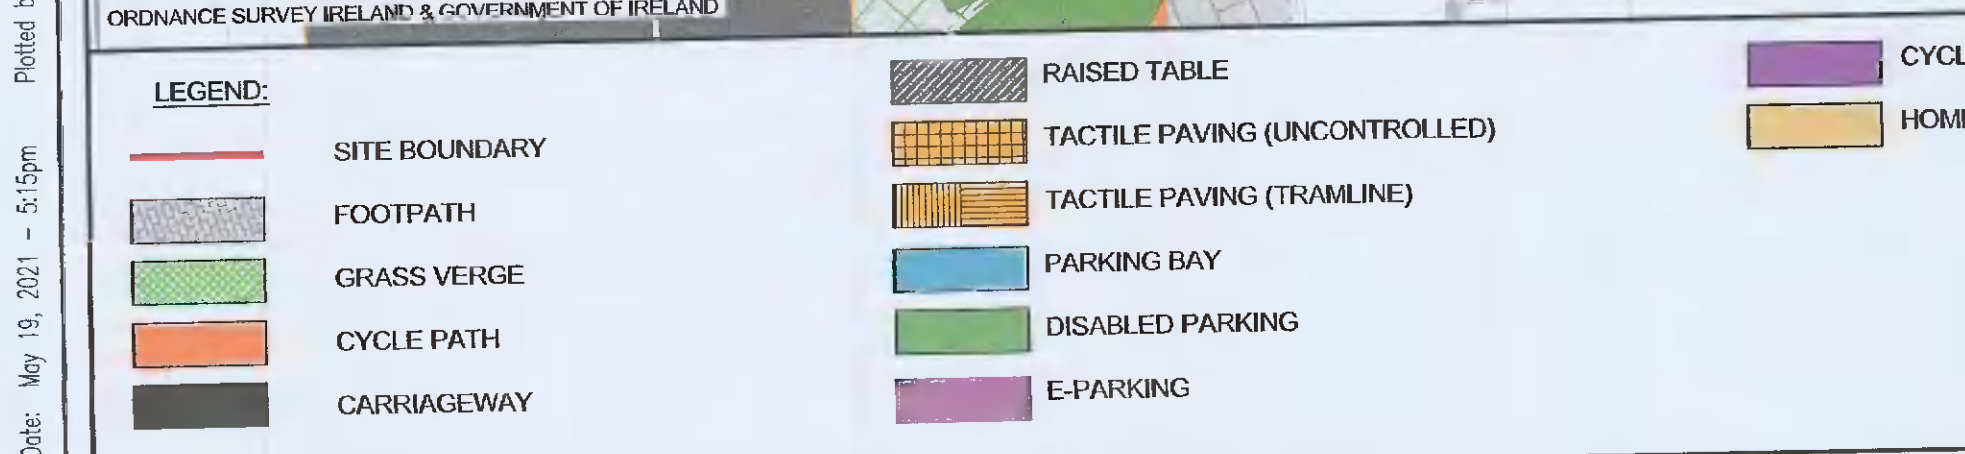
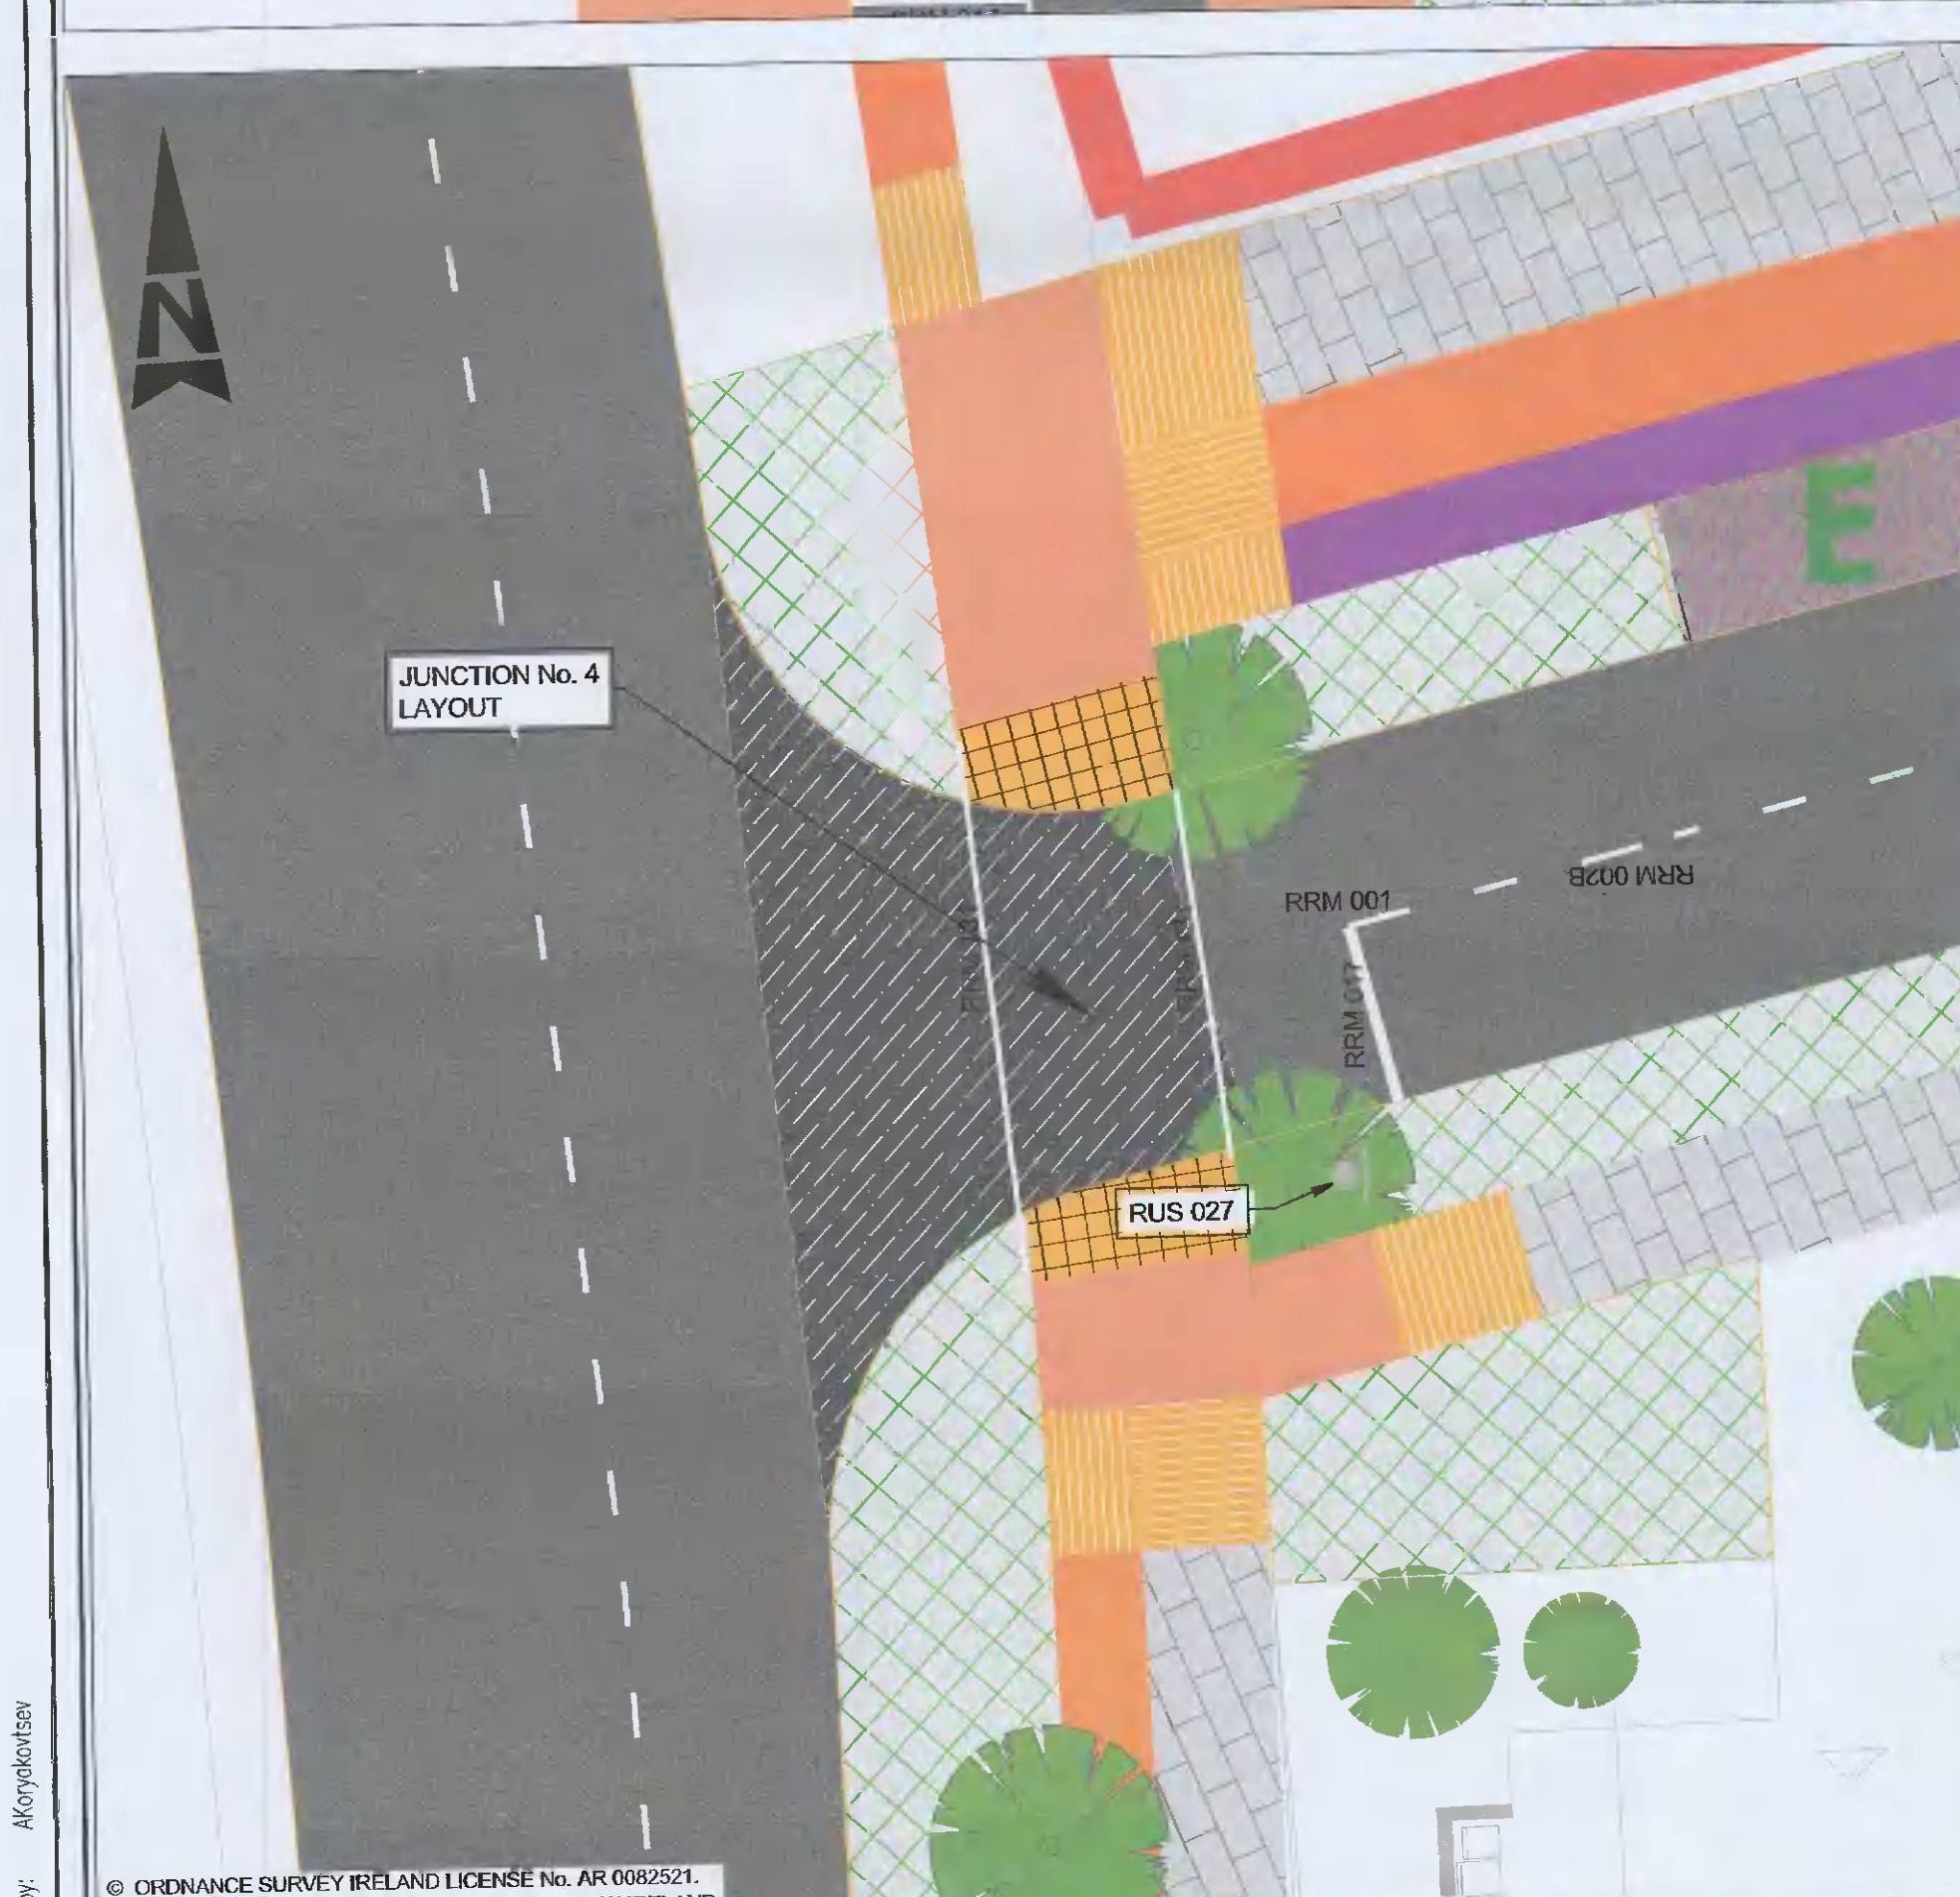


100
0 10
A1

DO NOT SCALE

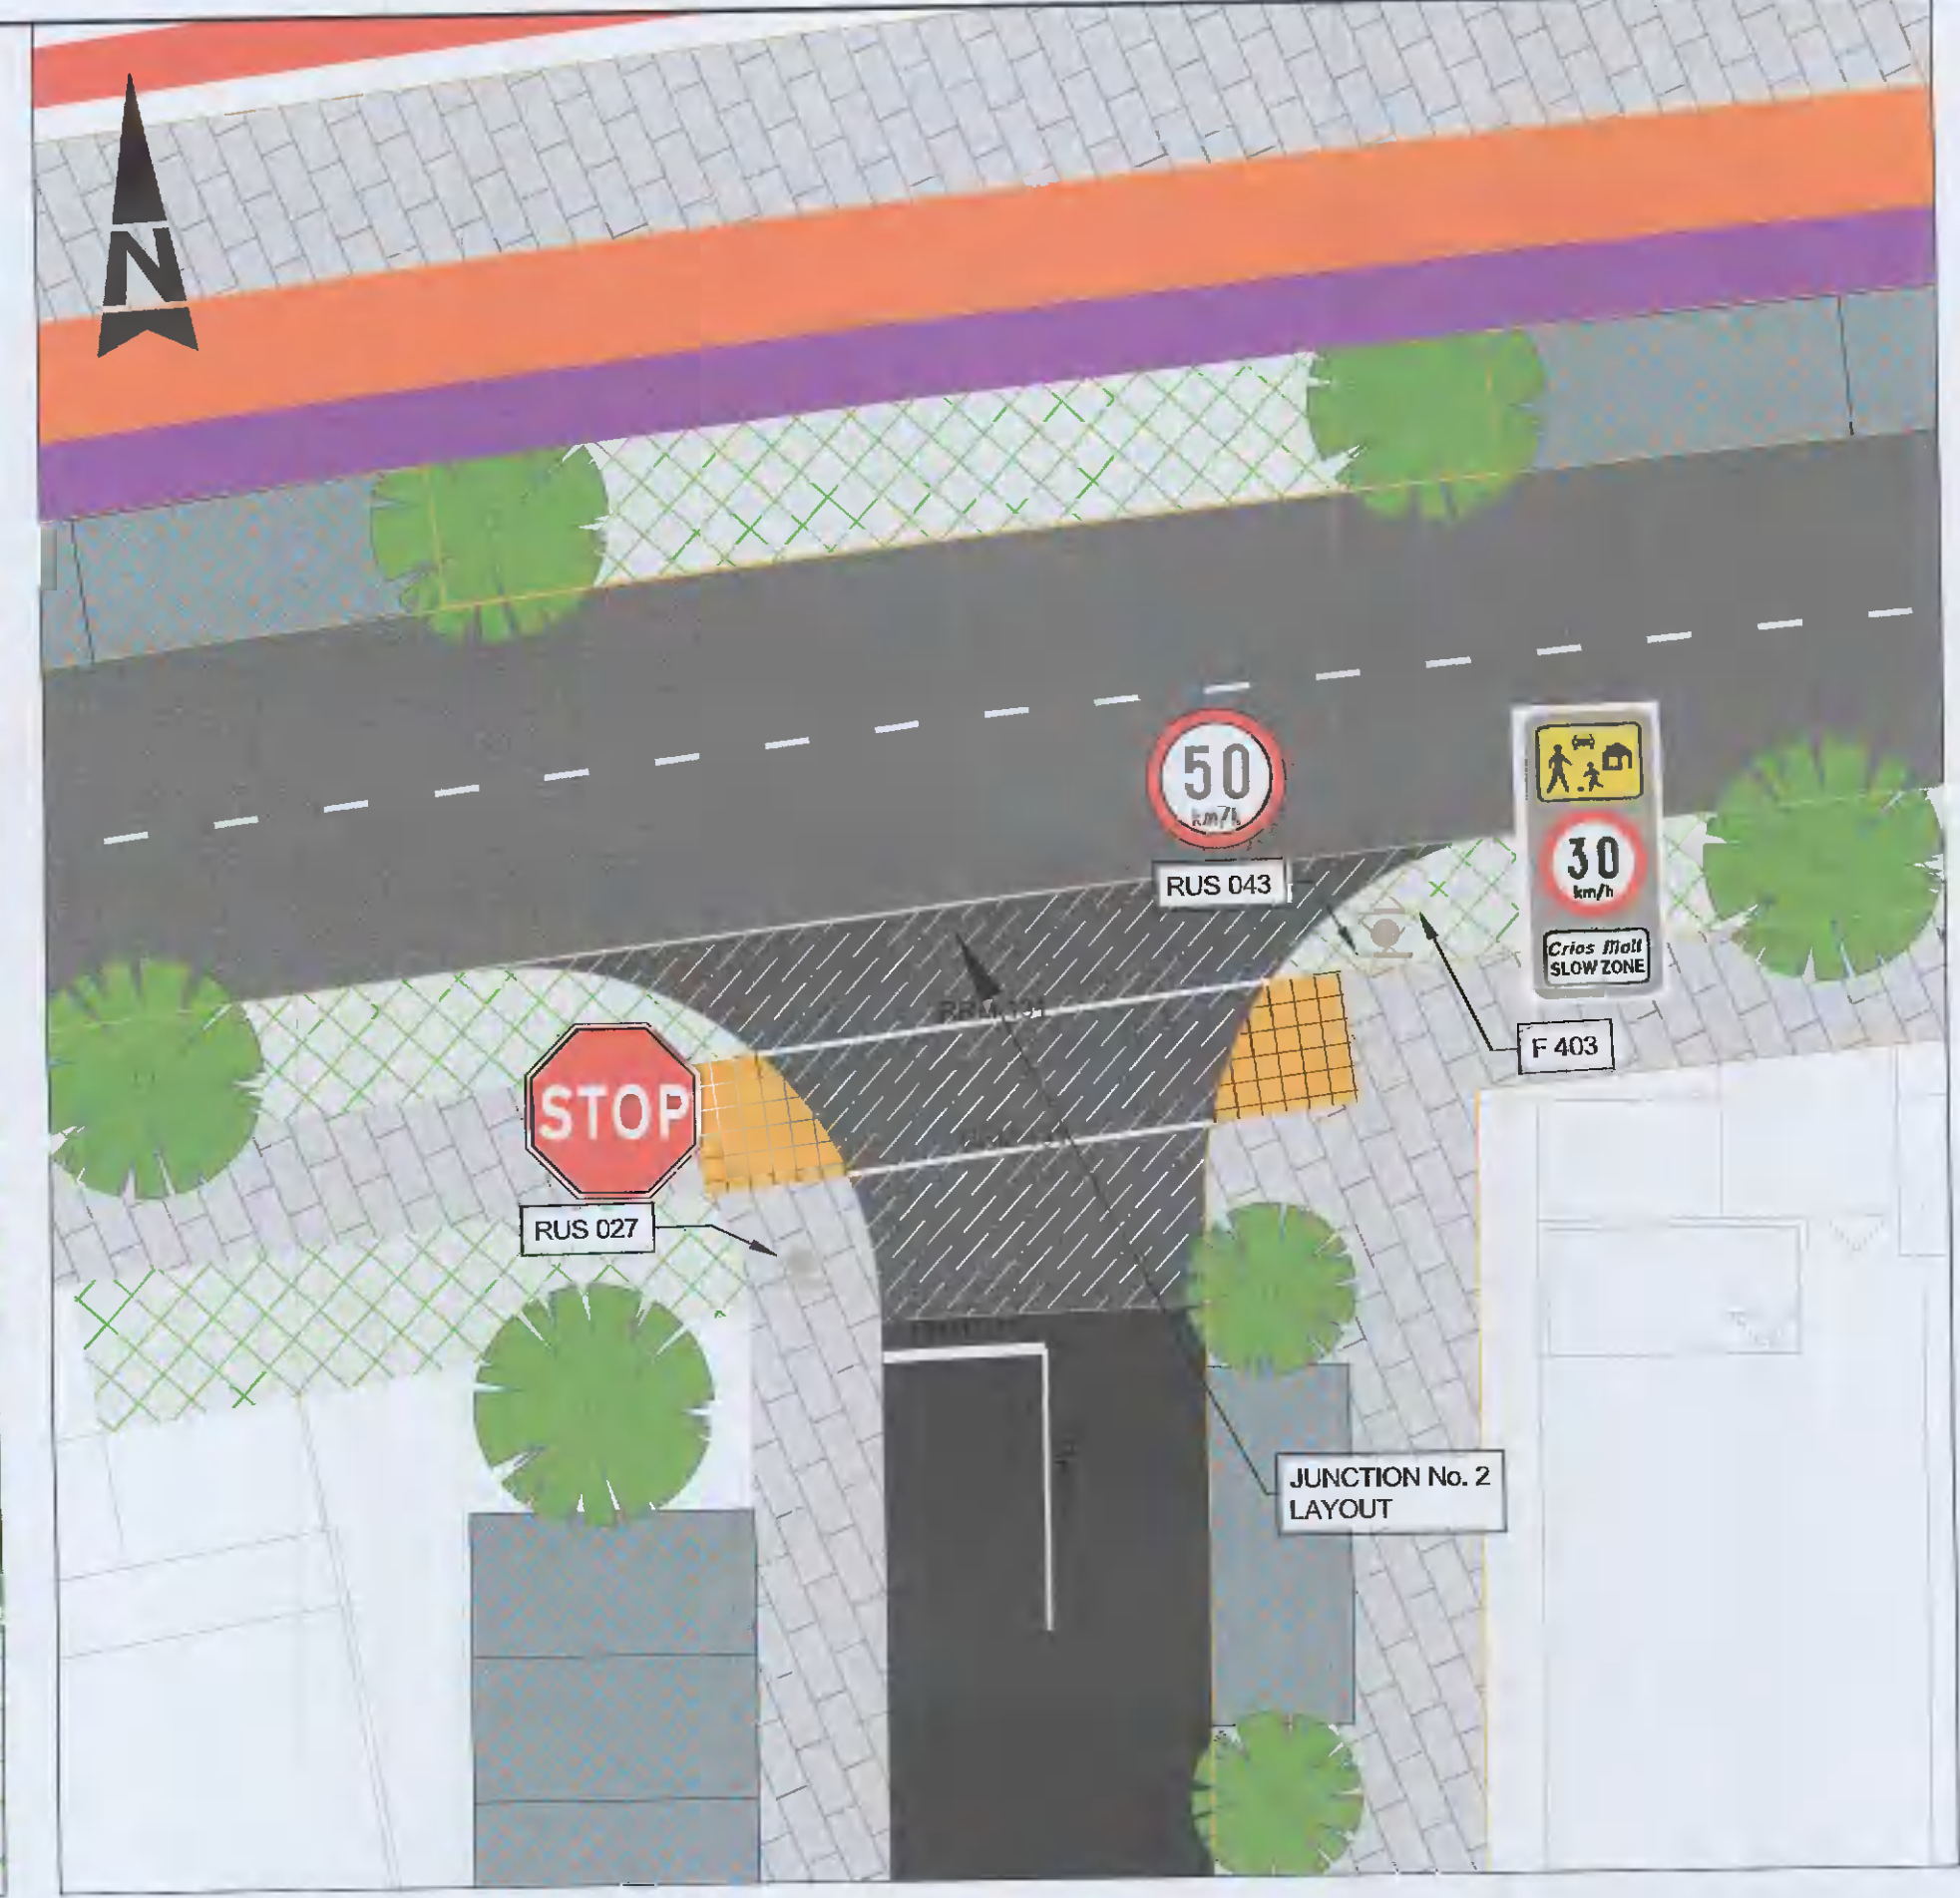

Rev	Description	By	Date	Chk'd	Auth
-	PLANNING SUBMISSION REVIEW	AR	18.05.21	PF	KB
-	PLANNING SUBMISSION REVIEW	YC	11.02.21	JW	KB

ATKINS
Member of the SNC-Lavalin Group

Atkins House, 150-155 Alsido Business Park, Swords, Co. Dublin
Tel (+353) 01 810 8000 Fax (+353) 01 810 8001

Unit 2B, 2200 Cork Airport Business Park, Cork
Tel (+353) 021 429 0300 Fax (+353) 021 429 0360

1st Floor Technology House Parkmore Technology Park, Galway
Tel (+353) 091 786 050 Fax (+353) 091 779 630

Client: QUINTAIN DEVELOPMENTS IRELAND LTD

Project: ADERRIG PHASE 2

Purpose		Title	
PLANNING		JUNCTION LAYOUT SHEET 1 OF 3	
Original Scale	Design/Drawn	Checked	Authorised
1:125 at A1	AR	PF	KB
1:250 at A3	Date 18.05.21	Date 18.05.21	Date 18.05.21
Status	Drawing Number		Rev
P	5150924 / HTR / 06 / DR / 0104		-

File: 5150924_HTR_DR_0104.dwg
Date: May 19, 2021 - 5:15pm
Plotted by: M.Keenan