
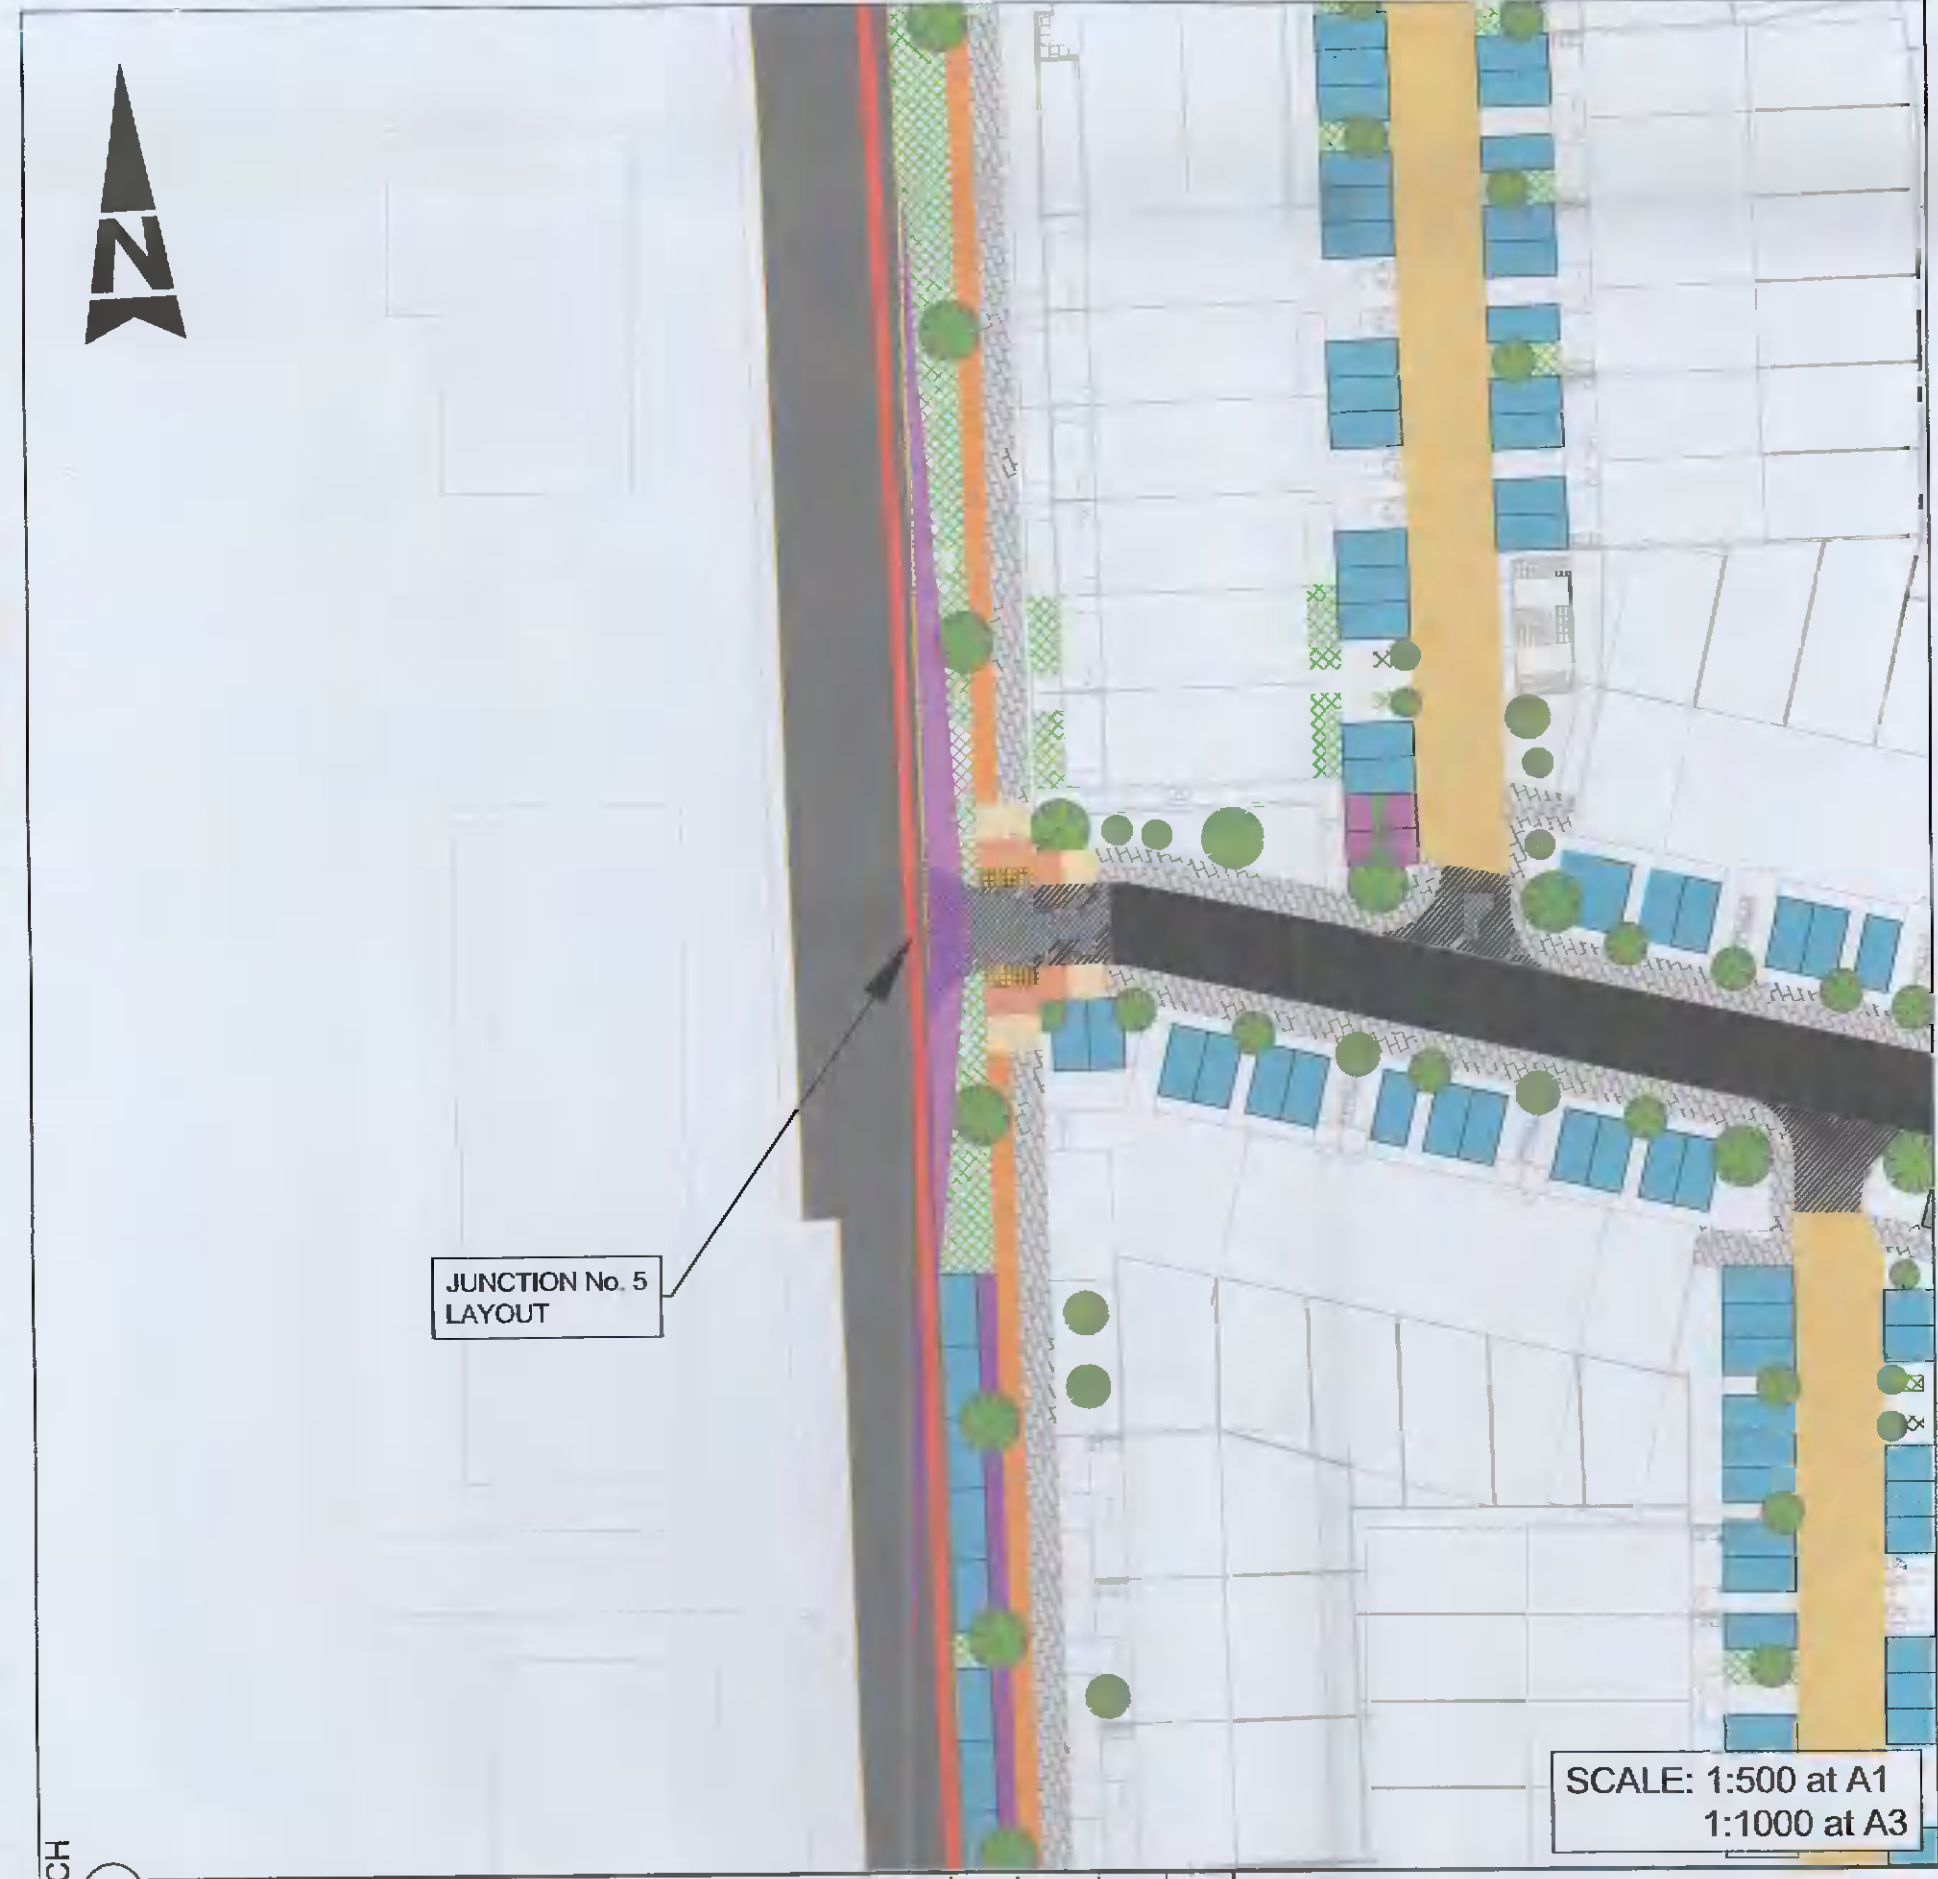
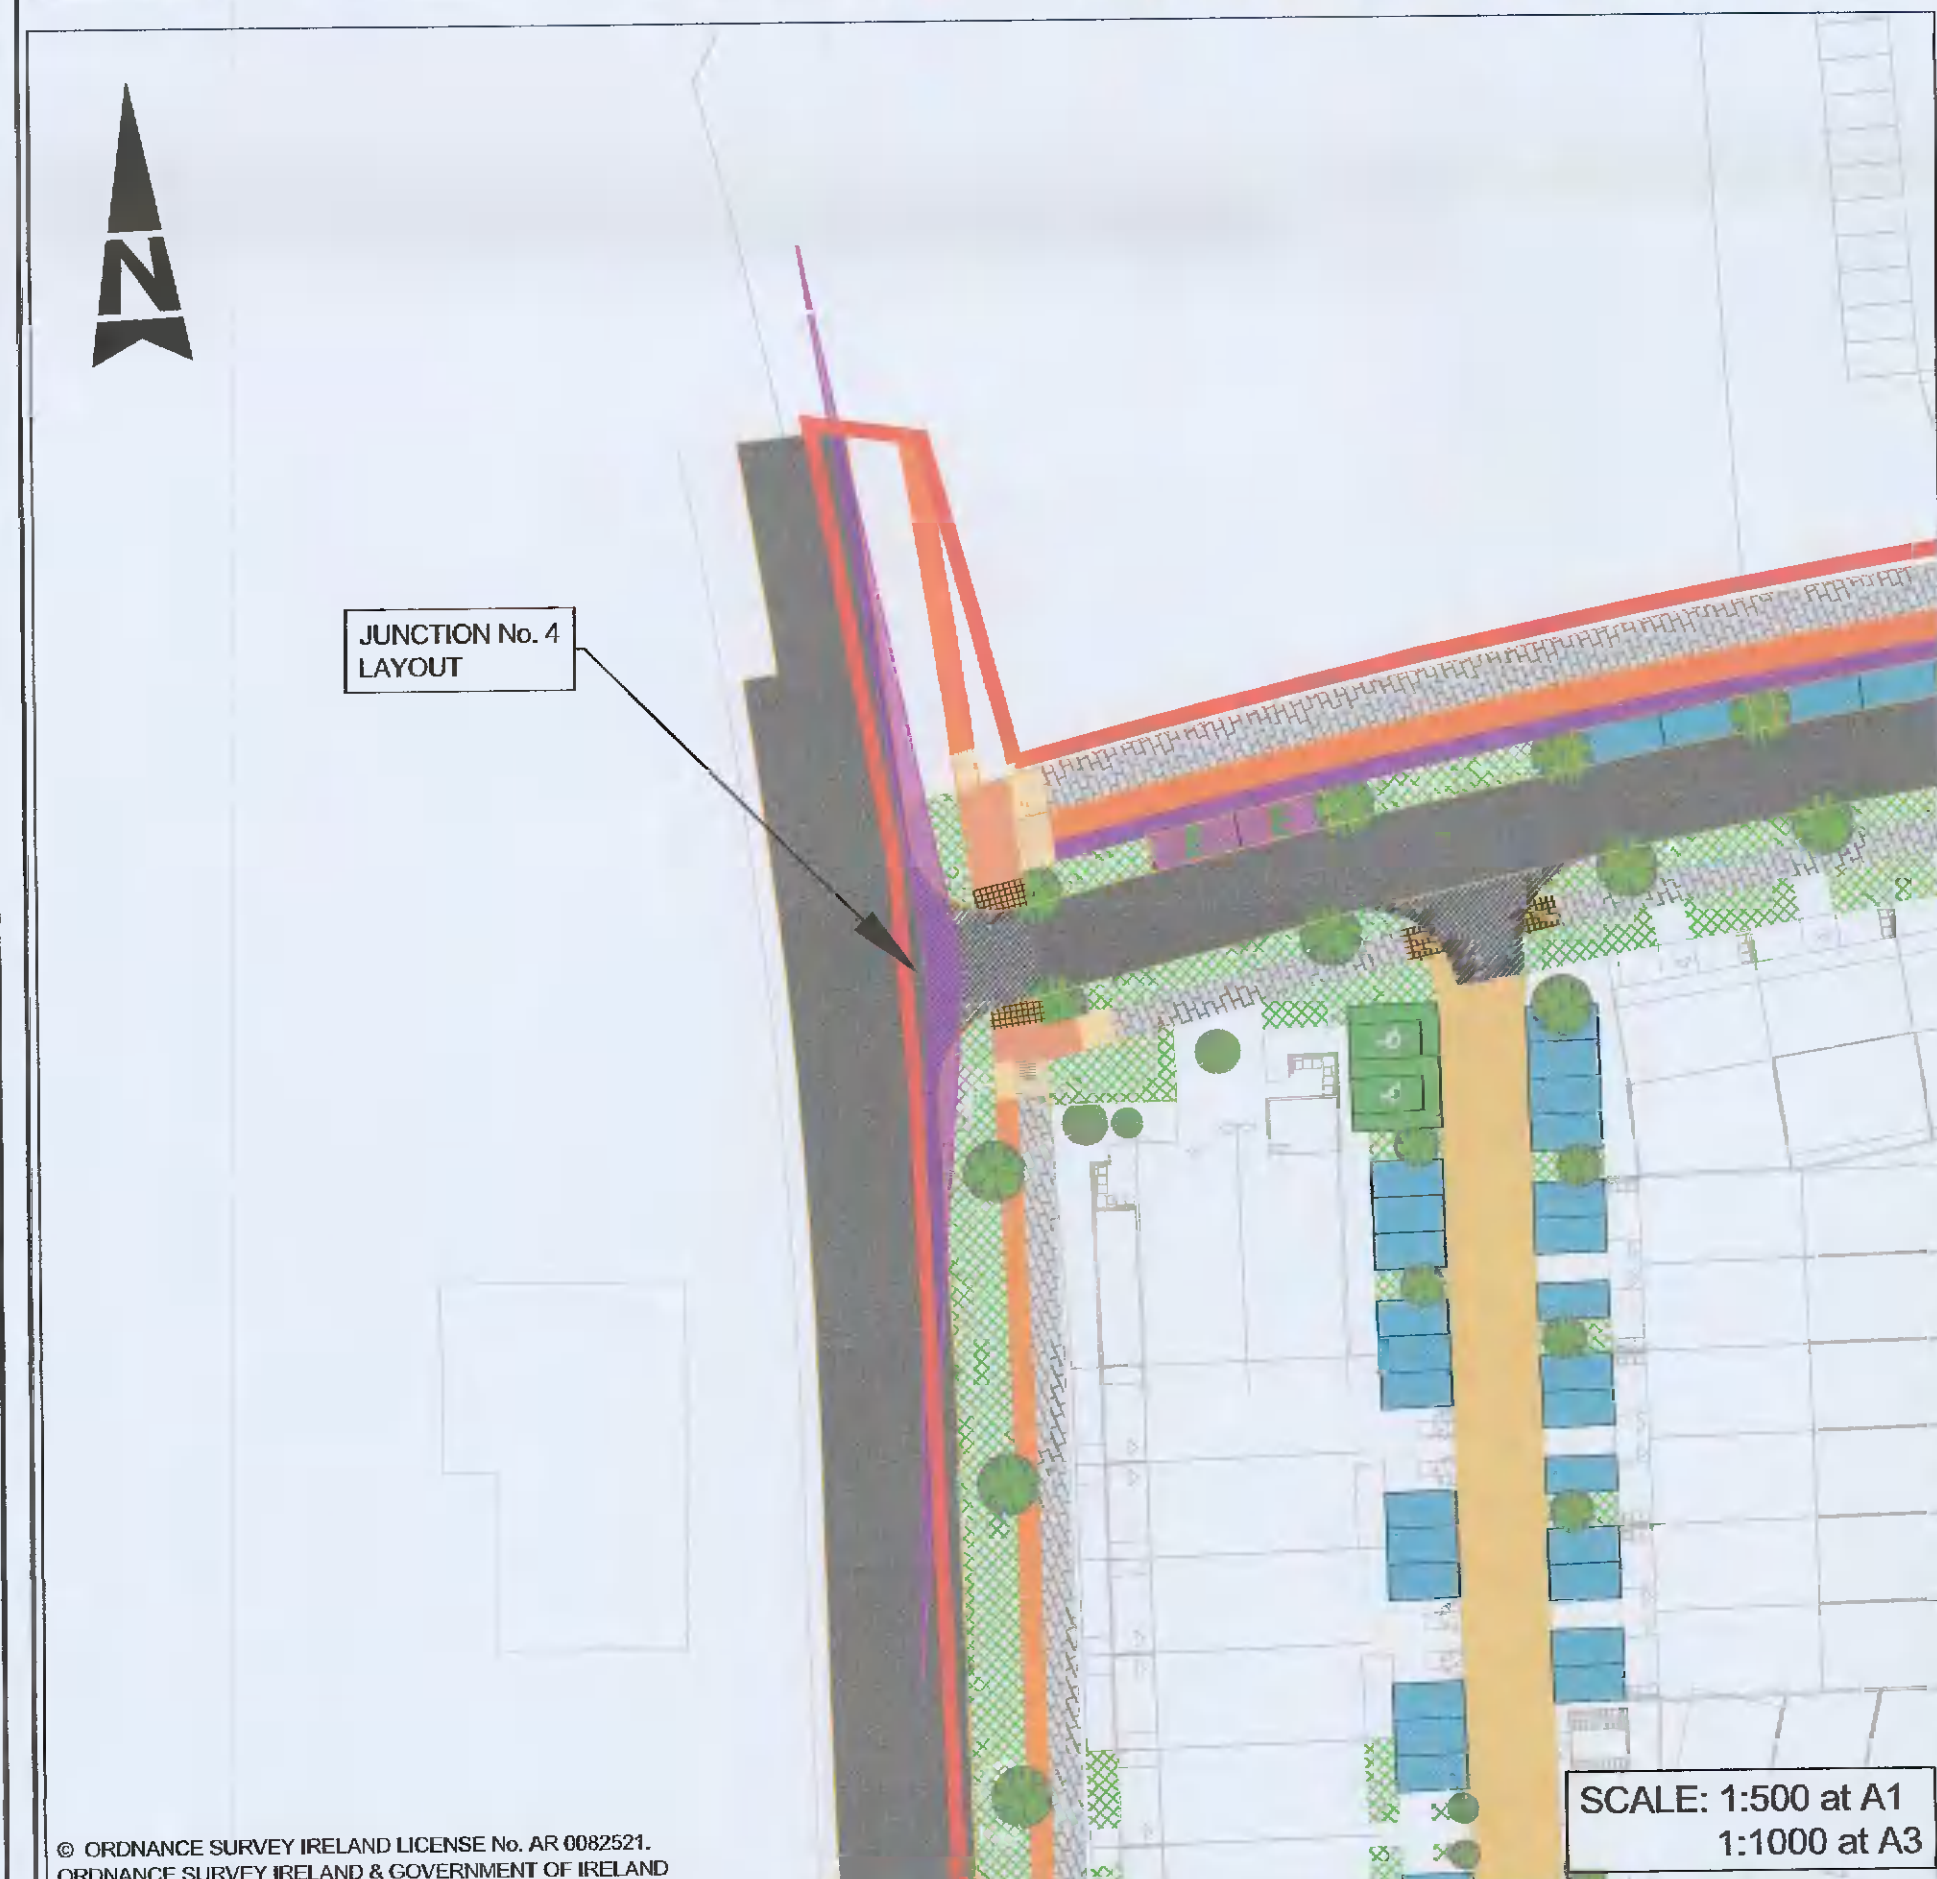


A1  
DO NOT SCALE

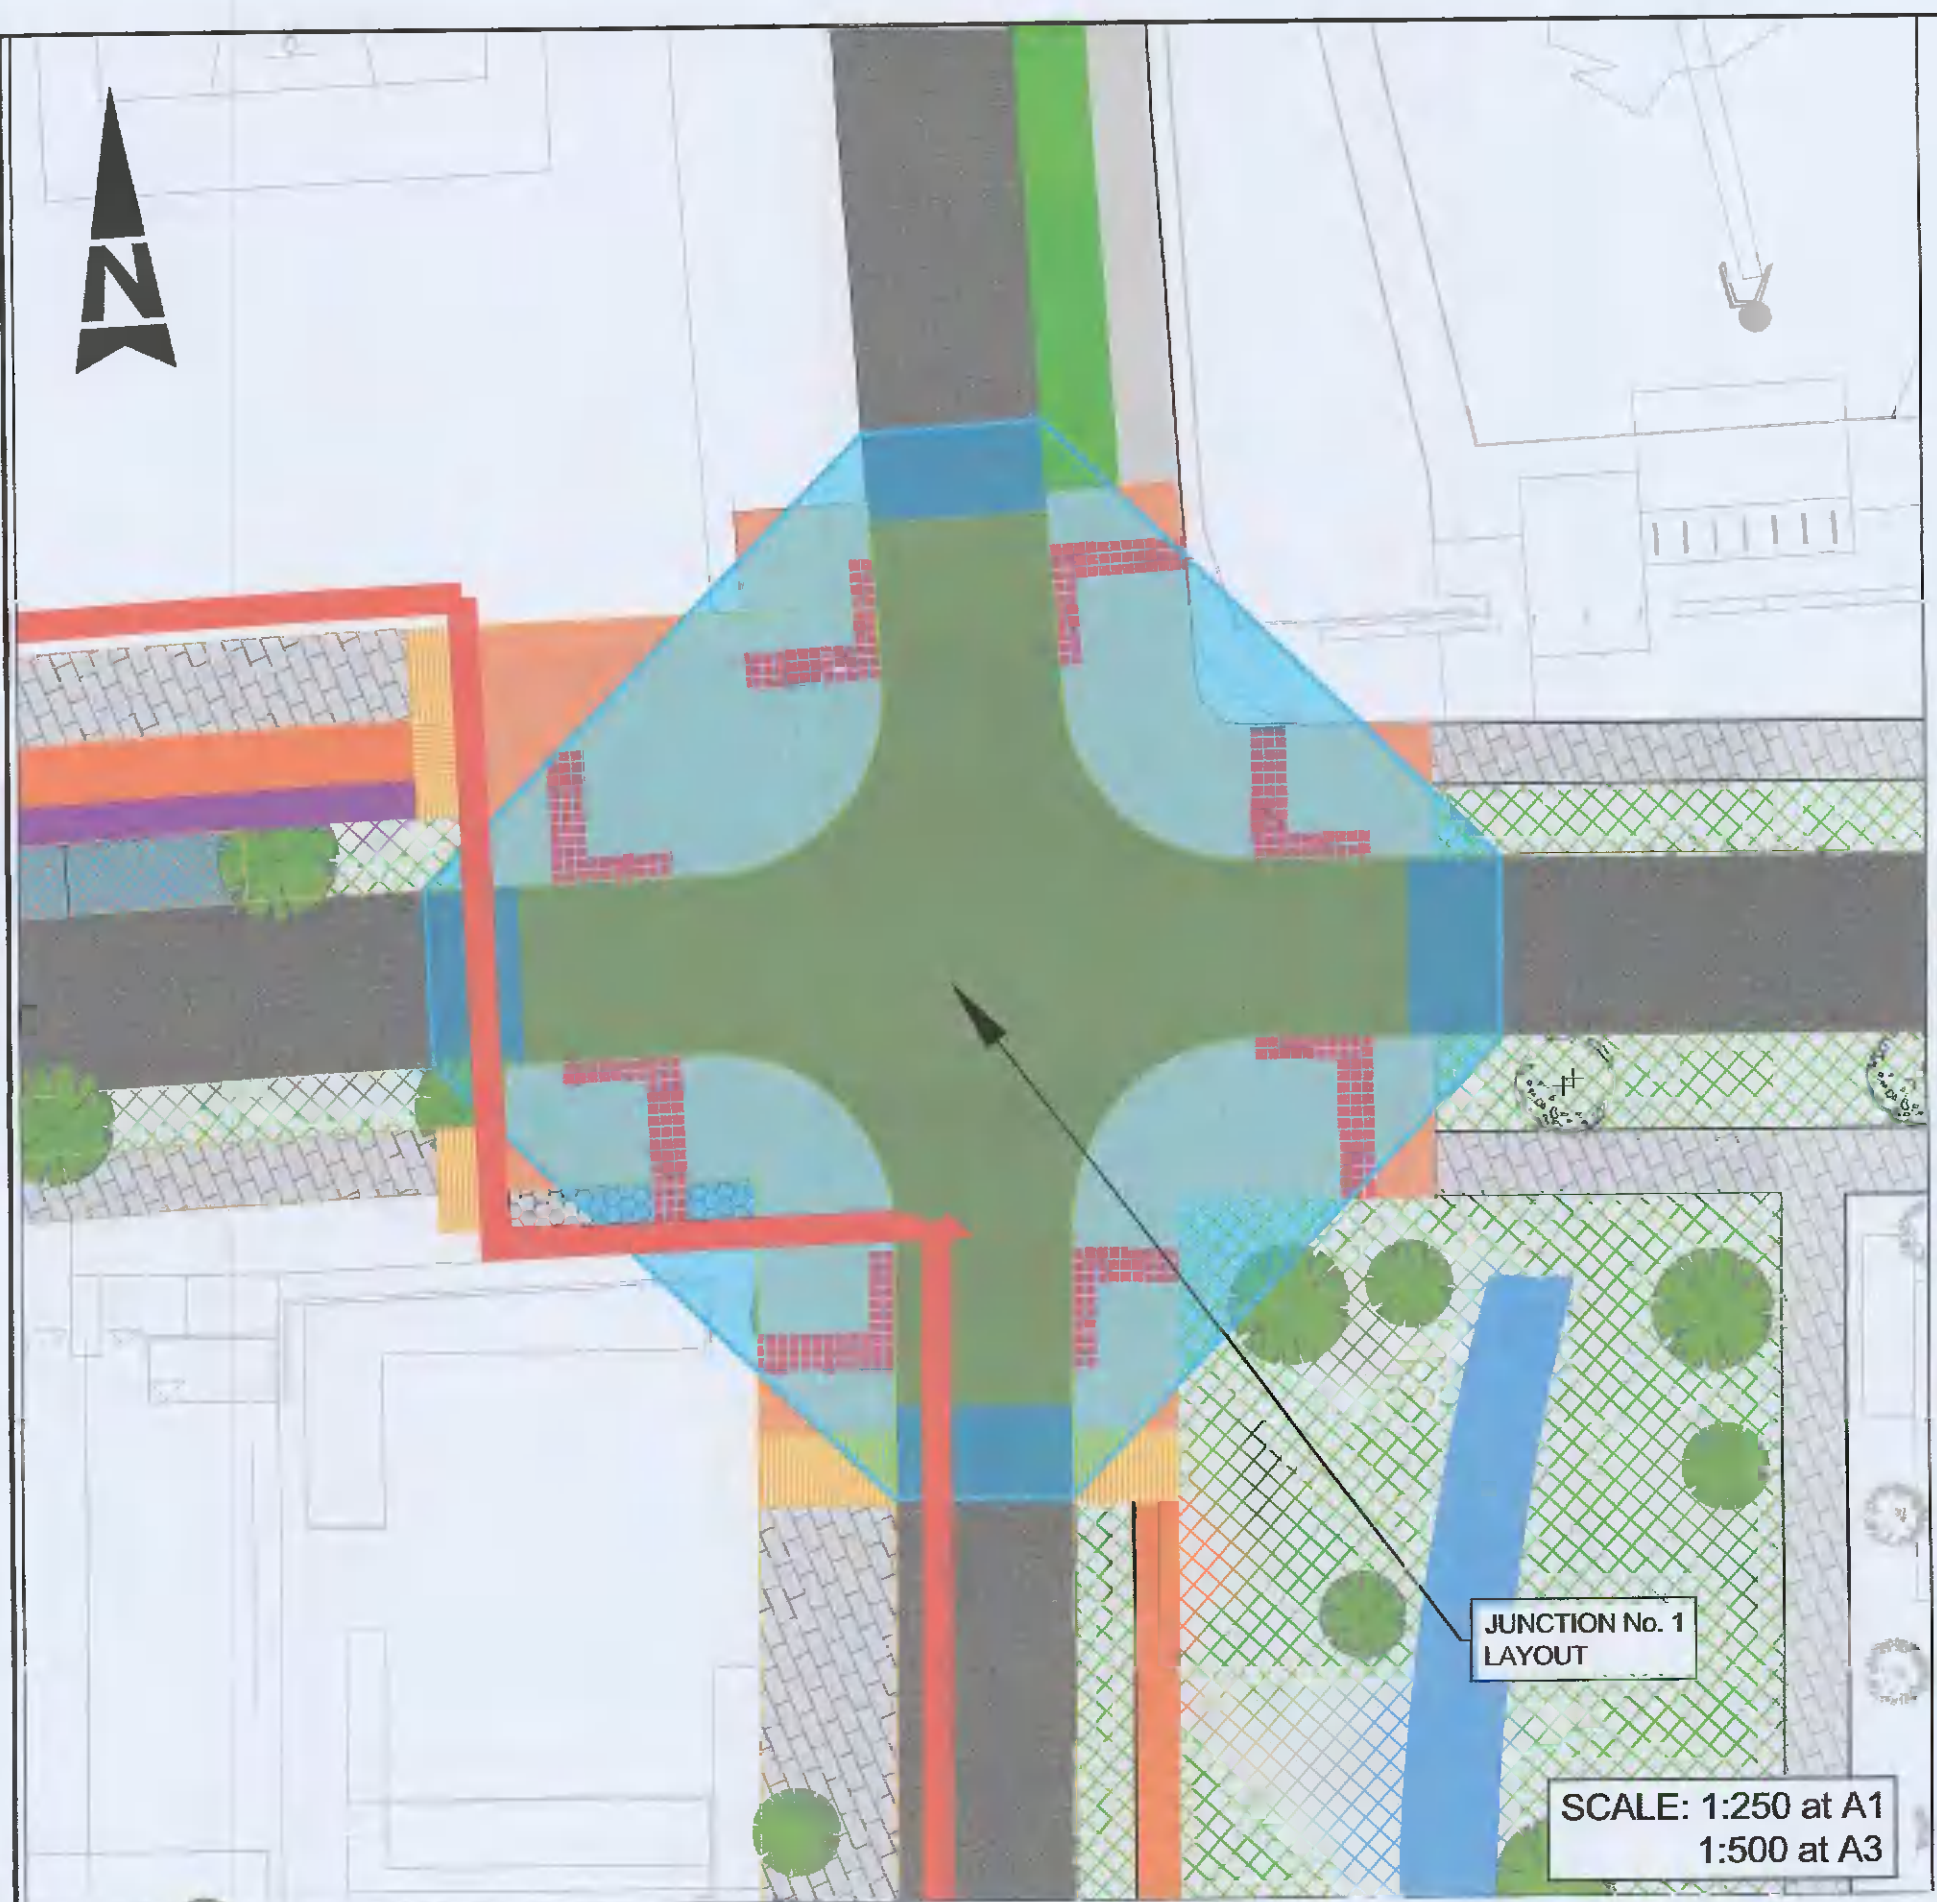

LEGEND:		RAISED TABLE		CYCLE PATH BUFFER	
	SITE BOUNDARY		TACTILE PAVING (UNCONTROLLED)		CYCLE PATH BUFFER
	FOOTPATH		TACTILE PAVING (TRAMLINE)		HOMEZONE STREET
	GRASS VERGE		PARKING BAY		
	CYCLE PATH		DISABLED PARKING		
	CARRIAGEWAY		E-PARKING		

Rev	Description	By	Date	CHK'd	Auth
-	PLANNING SUBMISSION REVIEW	AR	14.05.21	PF	KB
-	PLANNING SUBMISSION REVIEW	YC	11.02.21	JW	KB

**ATKINS**  
Member of the SNC-Lavalin Group

Atkins House, 160-165 Ainslie Business Park, Swords, Co. Dublin  
Tel (+353) 01 810 6000 Fax (+353) 01 810 8001

Unit 2B, 2200 Cork Airport Business Park, Cork  
Tel (+353) 021 429 0300 Fax (+353) 021 429 0360

1st Floor Technology House Parkmore Technology Park, Galway  
Tel (+353) 091 786 050 Fax (+353) 091 779 830

Client	QUINTAIN DEVELOPMENTS IRELAND LTD		
Project	ADERRIG PHASE 2		

Purpose	PLANNING		
Title	JUNCTION VISIBILITY SHEET 1 OF 3		
Original Scale	AS SHOWN	Design/Drawn	AR
Date	14.05.21	Checked	PF
Date	14.05.21	Authorised	KB
Date	14.05.21	Rev	-
Status	Drawing Number		Rev
P	5150924 / HTR / 06 / DR / 0107		-

File: 5150924\_HTR\_06\_DR\_0107.dwg  
Date: May 19, 2021 - 7:54pm  
Plotted by: Moya O'Brien