
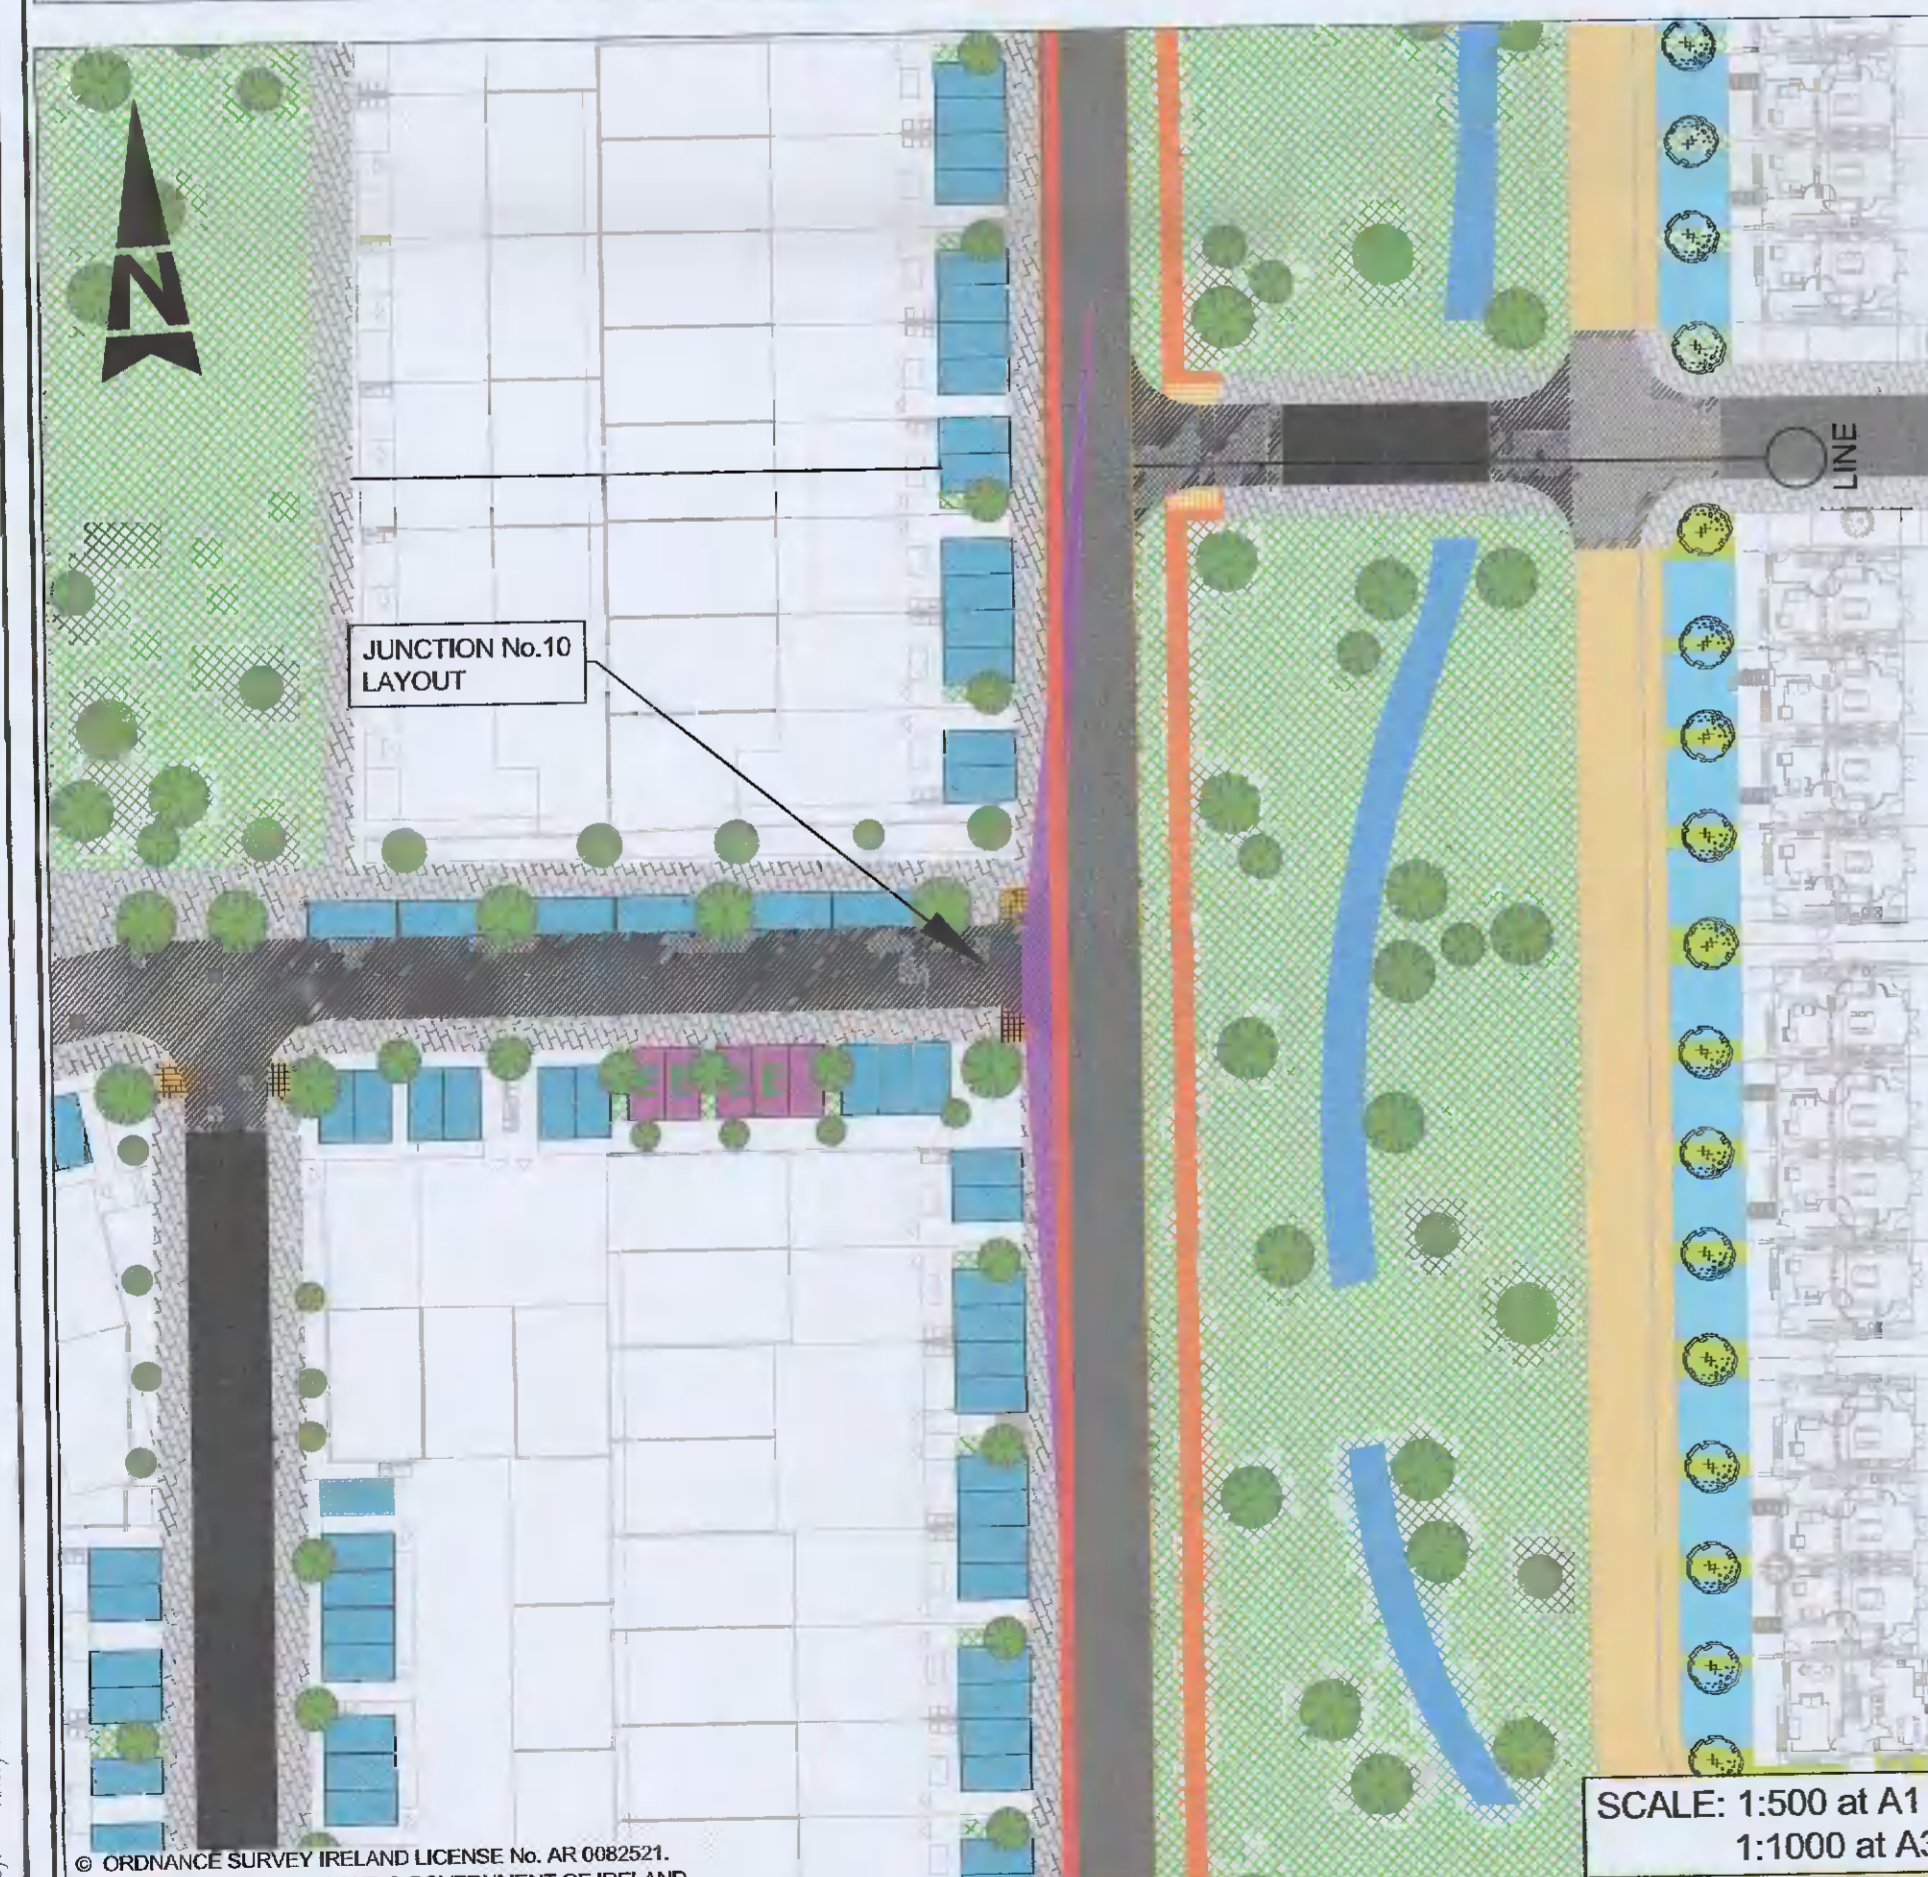


100
0 10
A1

DO NOT SCALE

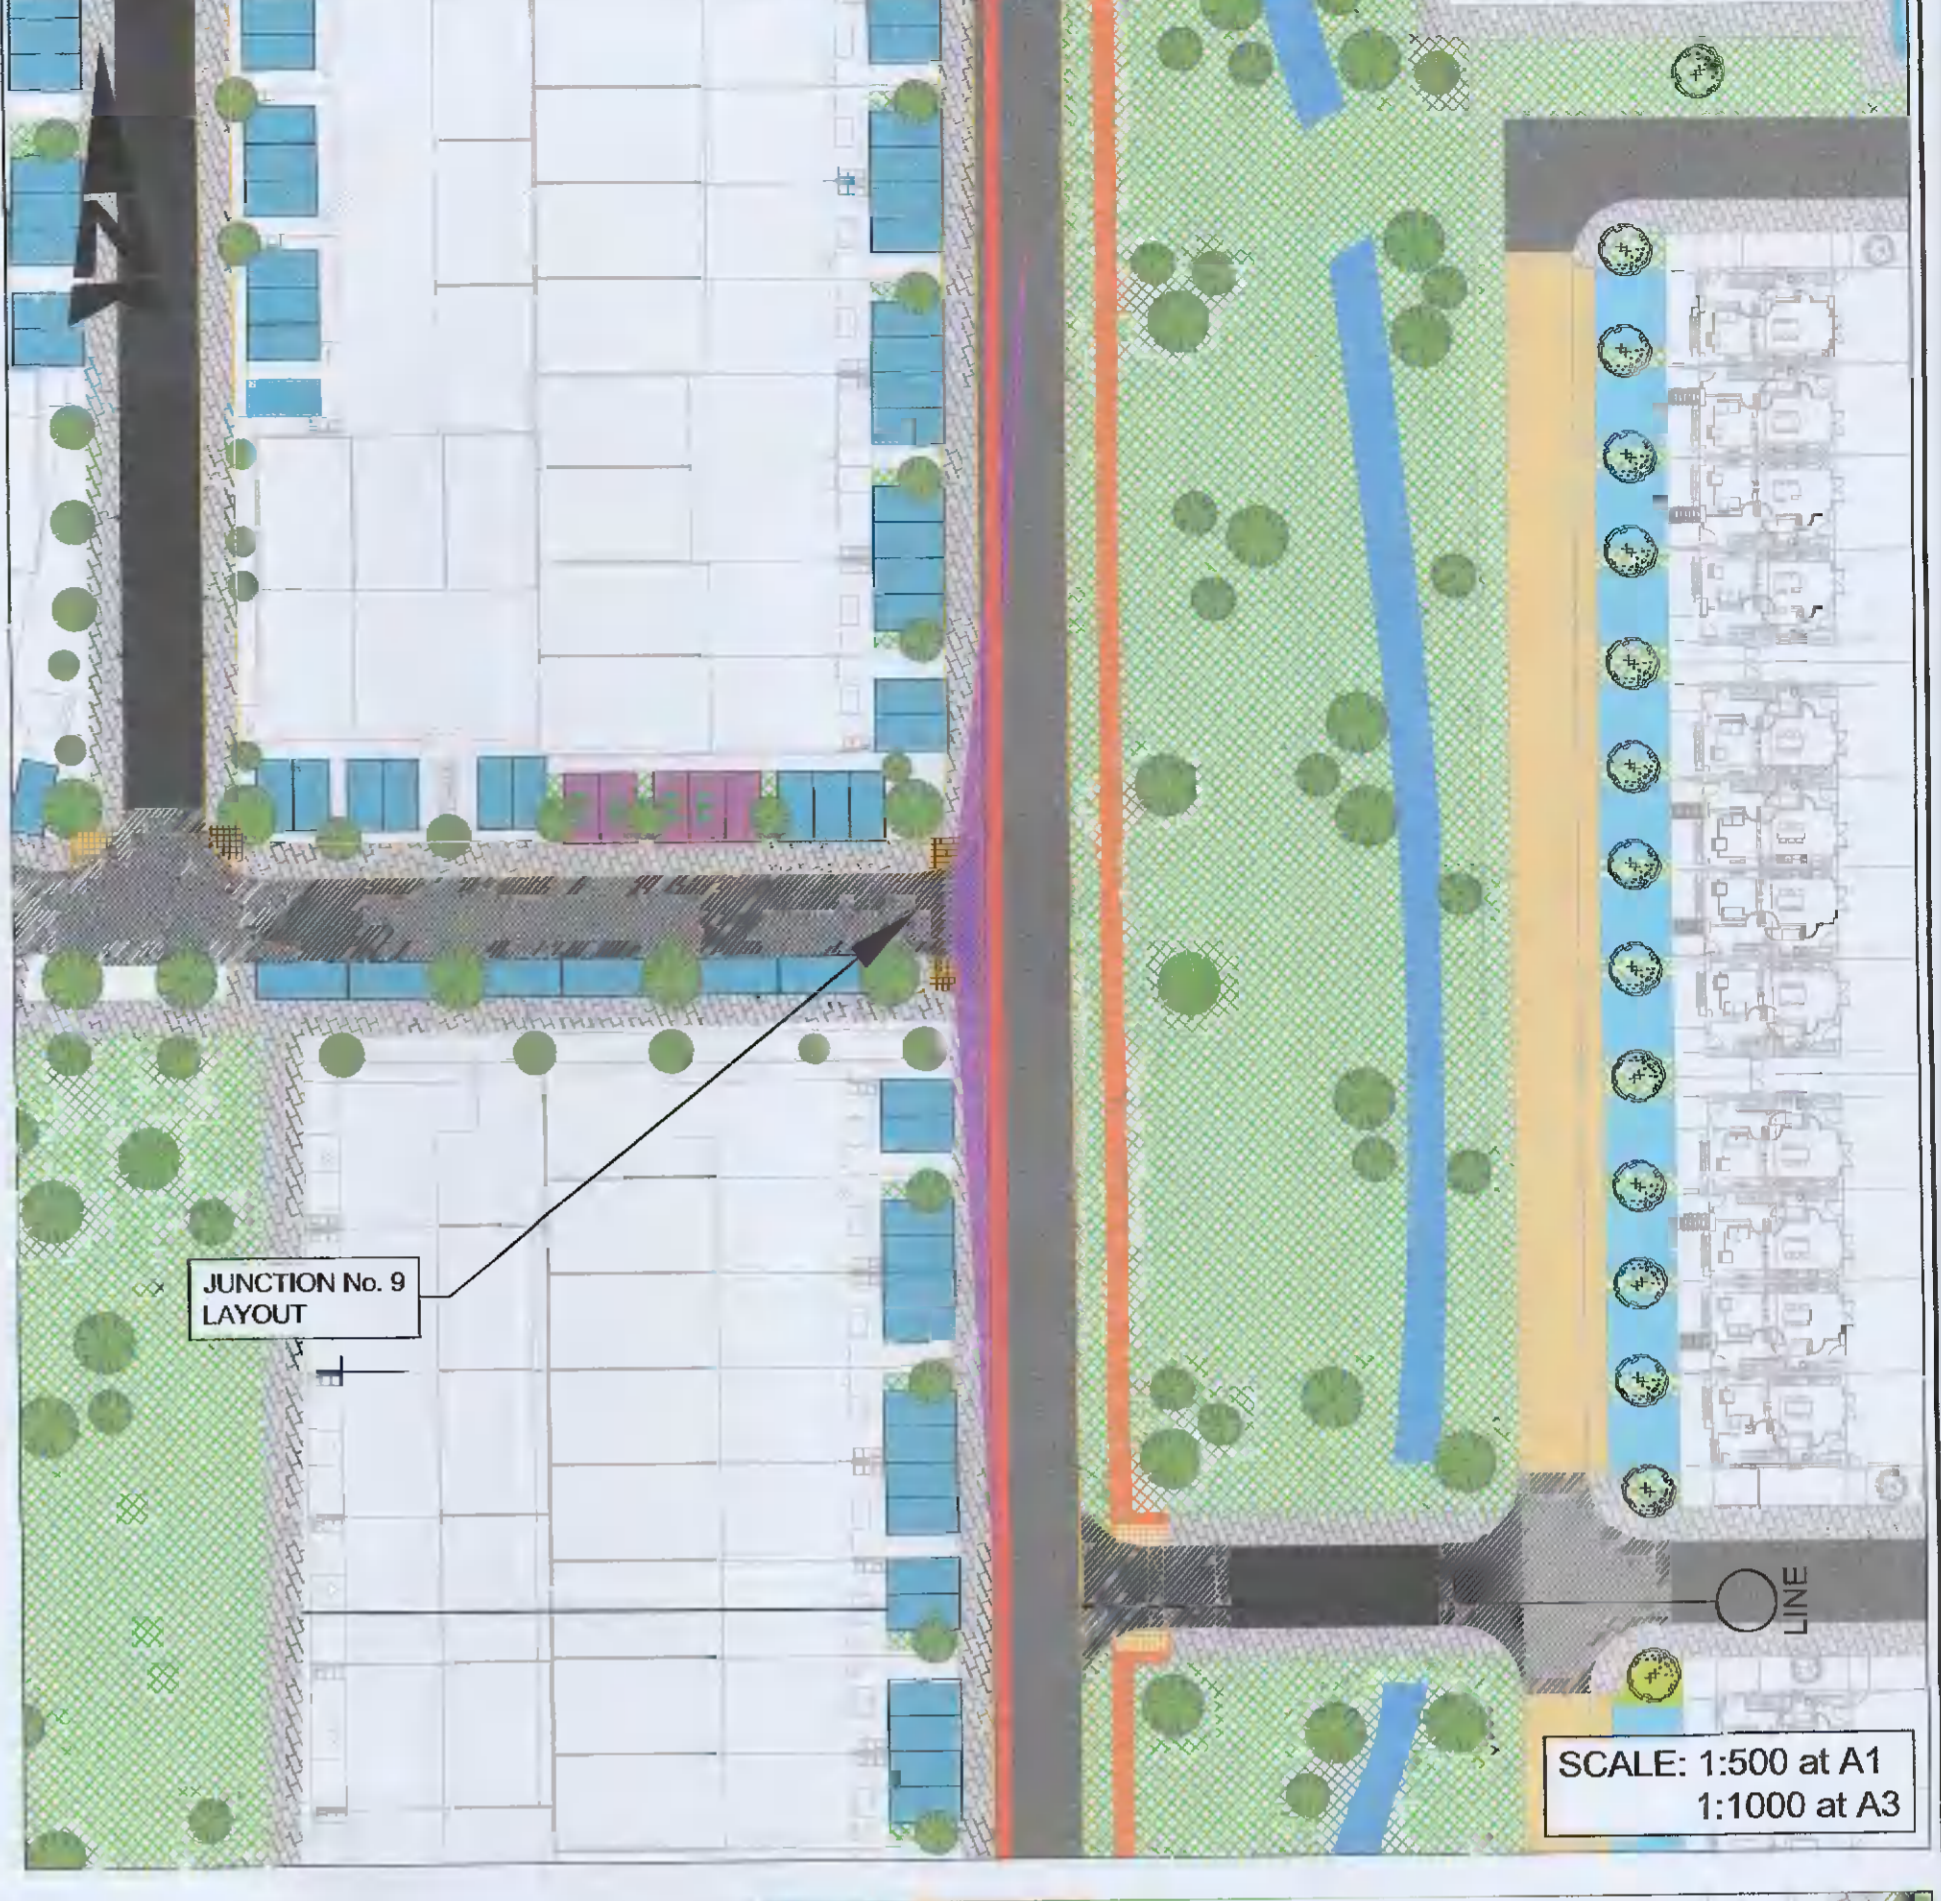

LEGEND:

	SITE BOUNDARY		RAISED TABLE		CYCLE PATH BUFFER
	FOOTPATH		TACTILE PAVING (UNCONTROLLED)		HOMEZONE STREET
	GRASS VERGE		TACTILE PAVING (TRAMLINE)		PARKING BAY
	CYCLE PATH		DISABLED PARKING		E-PARKING
	CARRIAGEWAY				

Rev	Description	By	Date	Ch'd	Auth
-	PLANNING SUBMISSION REVIEW	AR	14.05.21	PF	KB
-	PLANNING SUBMISSION REVIEW	YC	11.02.21	JW	KB

ATKINS
Member of the SNC-Lavalin Group

Atkins House, 150-155 Avicelle Business Park, Swords, Co. Dublin
Tel (+353) 01 810 8000 Fax (+353) 01 810 8001

Unit 2B, 2200 Cork Airport Business Park, Cork
Tel (+353) 021 429 0300 Fax (+353) 021 429 0360

1st Floor Technology House Parkmore Technology Park, Galway
Tel (+353) 091 786 050 Fax (+353) 091 779 830

Client
QUINTAIN DEVELOPMENTS IRELAND LTD

Project
ADERRIG PHASE 2

Purpose PLANNING				
Title JUNCTION VISIBILITY SHEET 2 OF 3				
Original Scale AS SHOWN	Design/Drawn AR Date 14.05.21	Checked PF Date 14.05.21	Authorised KB Date 14.05.21	Rev
Status P	Drawing Number 5150924 / HTR / 06 / DR / 0108			Rev -

File: 5150924_HTR_06_DR_0108.dwg
Date: May 19, 2021 - 8:21pm
Plotted by: AMyrskotseva