



EXISTING STREET PHOTOGRAPH OF MILLSTONE, HOUSE, OLD NANGOR ROAD, D22

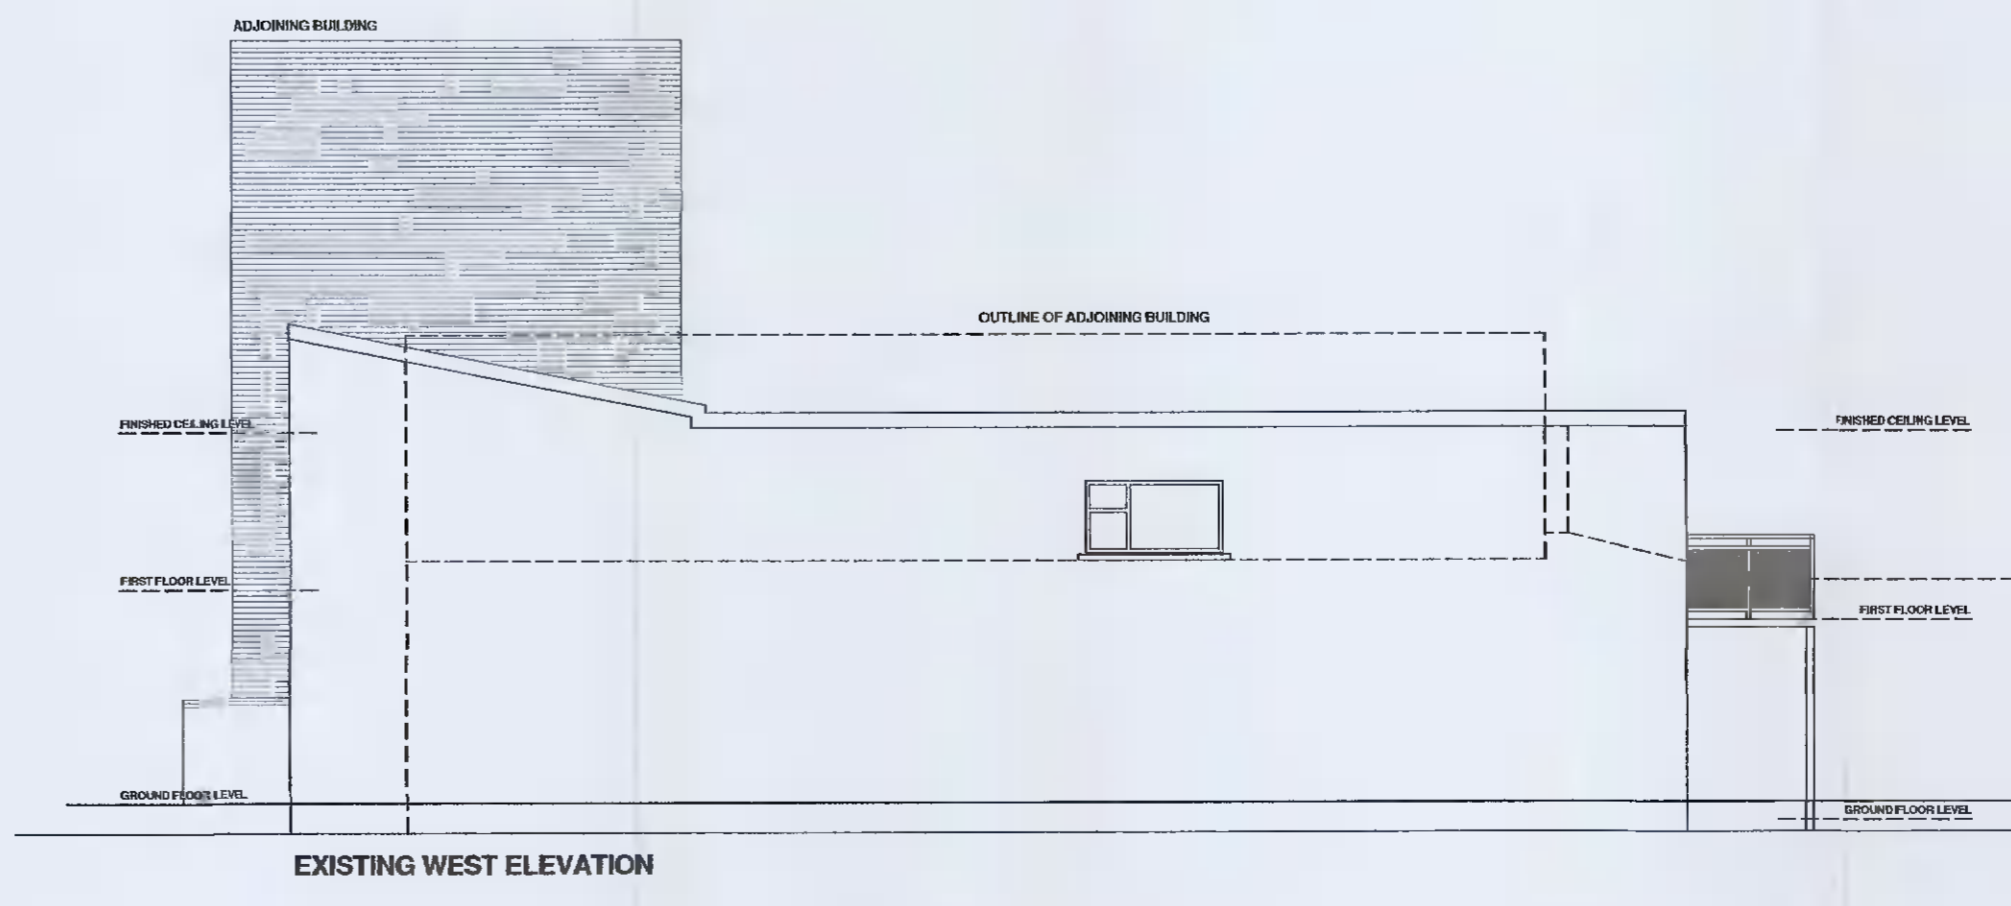

MARK	DATE	BY	REVISION

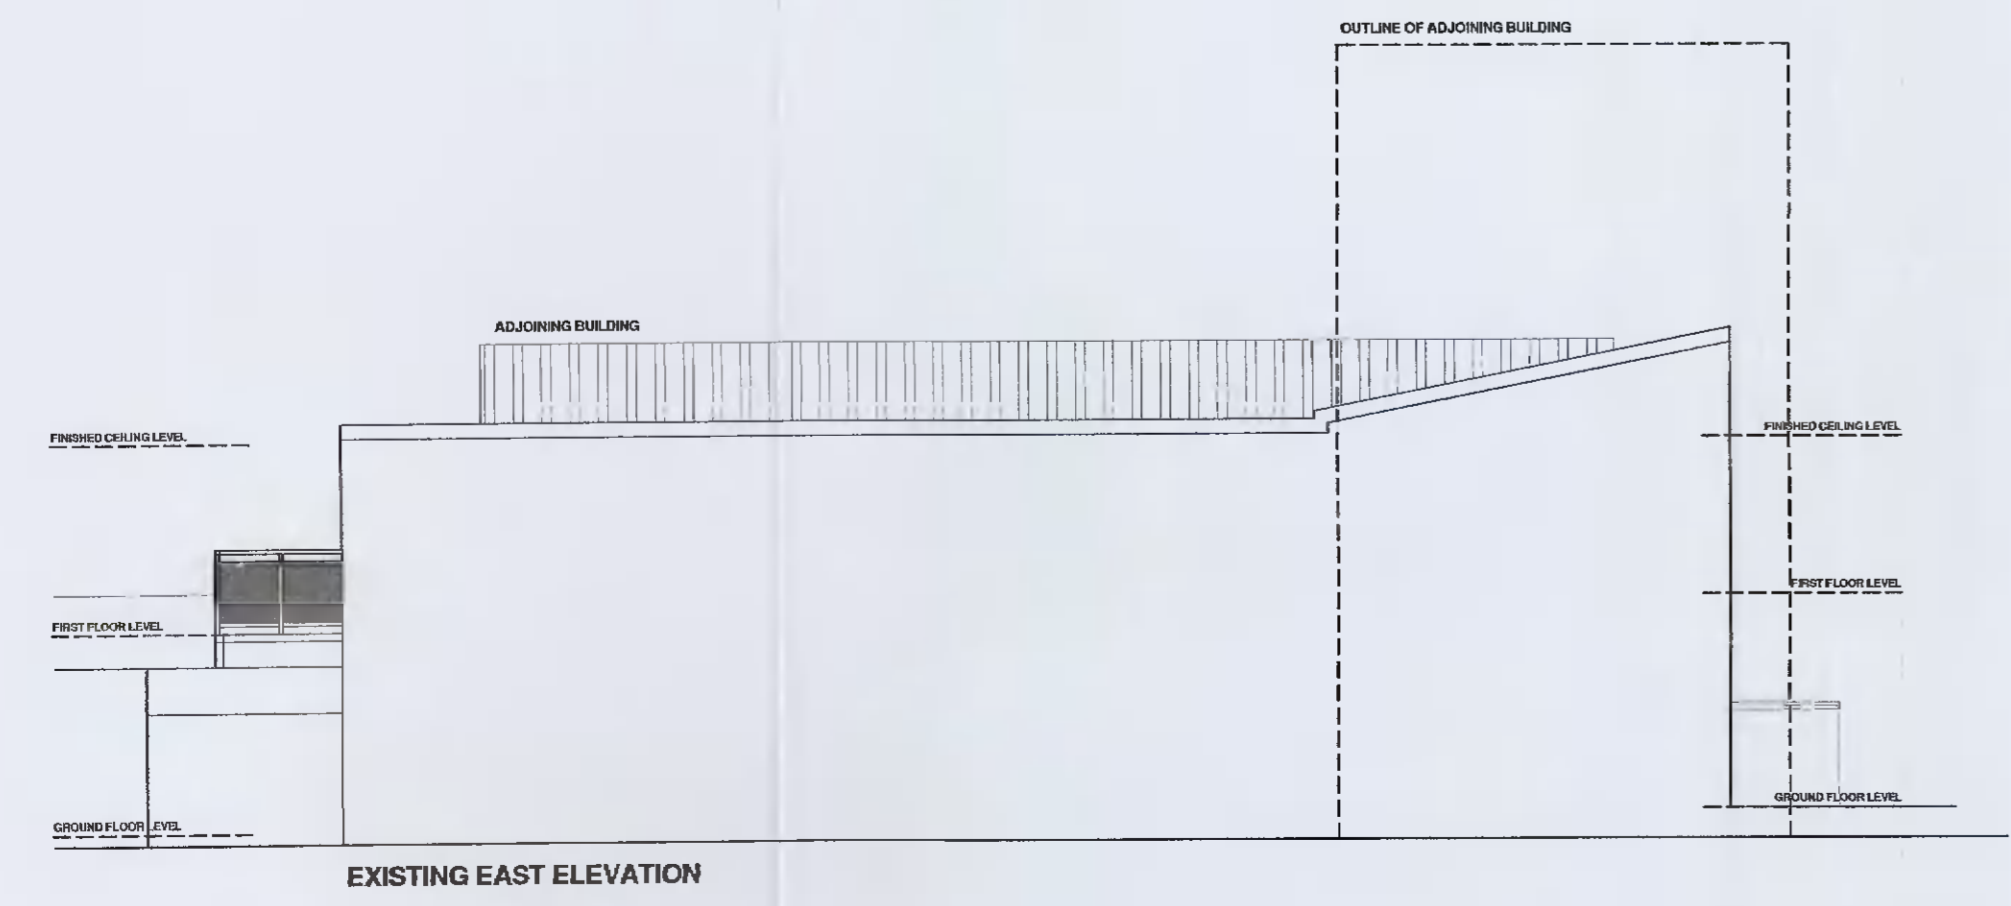

McGRANE & PARTNERS ARCHITECTS
 PARADIGM HOUSE,
 DUNDUM OFFICE PARK,
 DUNDUM, DUBLIN 14.
 TELEPHONE: 01-2962471
 EMAIL: info@mcgrane.ie
 WEB: mcgp.ie

PROJECT:
 RETENTION OF DEVELOPMENT AT MILLSTONE,
 HOUSE, OLD NANGOR ROAD, CLONDALKIN D22.
 STAGE:
 PLANNING

CLIENT: MR. CONOR BRODERICK		
DRG. TITLE: EXISTING PLANS, ELE & SECT	DATE: MAY '12	SIZE: A1
BY: R KISSANE	SCALE: 1:100	DRG. NO. : 2012 PD03

DO NOT SCALE FROM THIS DRAWINGS
 © COPYRIGHT McGRANE & PARTNERS ARCHITECTS. THIS DRAWING REMAINS THE PROPERTY OF McGRANE & PARTNERS ARCHITECTS & MAY NOT BE REPRODUCED IN ANY FORM WITHOUT WRITTEN CONSENT