

- NOTES:
- DO NOT SCALE. USE FIGURED DIMENSIONS ONLY.
 - THIS DRAWING IS TO BE READ IN CONJUNCTION WITH ALL OTHER RELEVANT ARCHITECTURAL AND ENGINEERING DRAWINGS.


LEGEND:

	0.5m x 23m SIGHTLINE
	23m VISIBILITY SPY

*INTERNAL SPEED LIMIT - 30KPH

DESIGN SPEED (km/h)	SSD STANDARD (m)
10	7
20	14
30	23
40	33
50	45
60	59

FORWARD VISIBILITY

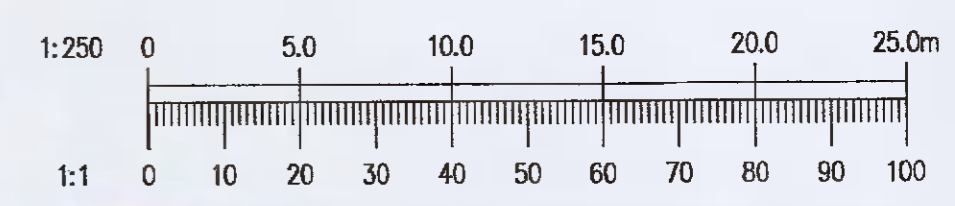

Ordnance Survey Ireland Licence No. EN 0006021 © Ordnance Survey Ireland/Government of Ireland.

REV.	DATE	AMENDMENT	DRN	APPD

STATUS: **FOR PLANNING ONLY**
NOT FOR CONSTRUCTION

Waterman Moylan
Engineering Consultants
BLOCK 5, EASTPOINT BUSINESS PARK, ALFIE BYRNE ROAD,
DUBLIN D05 H5F4 (IRELAND)
Tel: (01) 654 8900 Fax: (01) 661 3618
Email: info@waterman-moylan.ie www.waterman-moylan.ie

CLIENT: DEPARTMENT OF EDUCATION
ARCHITECT: REDDY ARCHITECTURE

PROJECT: PROPOSED COMMUNITY COLLEGE DEVELOPMENT AT GRIFFEEN LUCAN

TITLE: INTERNAL VISIBILITY SPLAYS

DRAWN	DESIGNED	APPROVED	DATE
EN	EN	BG	APRIL 2021
SCALE	JOB NO.	DRG. NO.	REVISION
1:250 @ A1	19-037-21	P112	

INTERNAL VISIBILITY SPLAYS

SCALE 1:250