


- NOTES:
- DO NOT SCALE. USE FIGURED DIMENSIONS ONLY.
  - THIS DRAWING IS TO BE READ IN CONJUNCTION WITH ALL OTHER RELEVANT ARCHITECTURAL AND ENGINEERING DRAWINGS.


**LEGEND:**

REVERSE MOVEMENTS

FORWARD MOVEMENTS

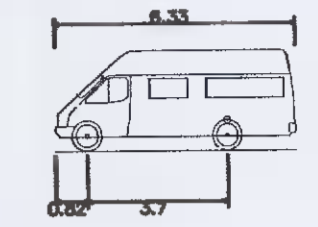

Mini Bus	6.330m
Overall Length	2.192m
Overall Width	2.601m
Overall Body Height	0.374m
Min Body Ground Clearance	2.132m
Track Width	4.00s
Lock-to-lock time	6.450m
Curb to curb turning radius	

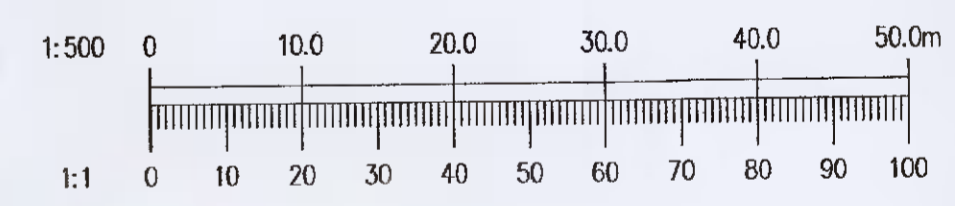

Ordnance Survey Ireland Licence No. EN 0006021 © Ordnance Survey Ireland/Government of Ireland.

REV.	DATE	AMENDMENT	DRN	APPD

**STATUS FOR PLANNING ONLY NOT FOR CONSTRUCTION**

**Waterman Moylan**  
Engineering Consultants

BLOCK 5, EASTPOINT BUSINESS PARK, ALFIE BYRNE ROAD, DUBLIN D03 H5F4 IRELAND  
Tel: (01) 664 8800 Fax: (01) 661 3618  
Email: info@waterman-moylan.ie www.waterman-moylan.ie

CLIENT DEPARTMENT OF EDUCATION  
ARCHITECT REDDY ARCHITECTURE  
PROJECT PROPOSED COMMUNITY COLLEGE DEVELOPMENT AT GRIFFEEN LUCAN

TITLE PROPOSED SWEEP PATH ANALYSIS - SCHOOL BUS

DRAWN PW	DESIGNED SJ	APPROVED BC	DATE MARCH 2021
SCALE 1:500 @A1	JOB NO. 19-037-21	DRG. NO. P151	REVISION

**PROPOSED SWEEP PATH ANALYSIS - SCHOOL BUS**  
SCALE 1:500 @ A1

© 2017. All rights reserved. No part of this document may be reproduced or transmitted in any form or stored in any retrieval system without the written permission of the consulting engineer, as copyright holder, except as agreed for use on the project for which the document was originally created.