




**DETAIL D01**  
TYPICAL PLANTING DETAIL  
SCALE 1:25@A1

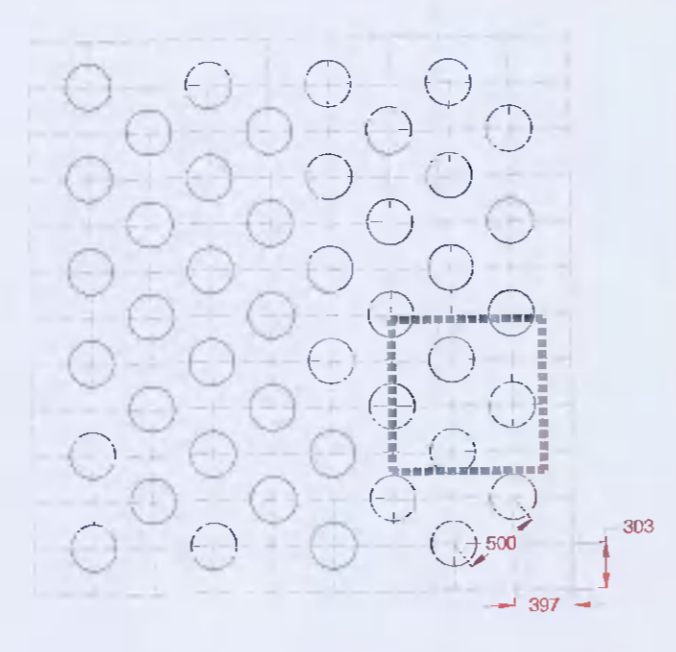


**DETAIL D03**  
PLANT MATRIX 500 (4no. plants per sq.m.)  
USED FOR PLANT MIX 1  
SCALE 1:50@A1

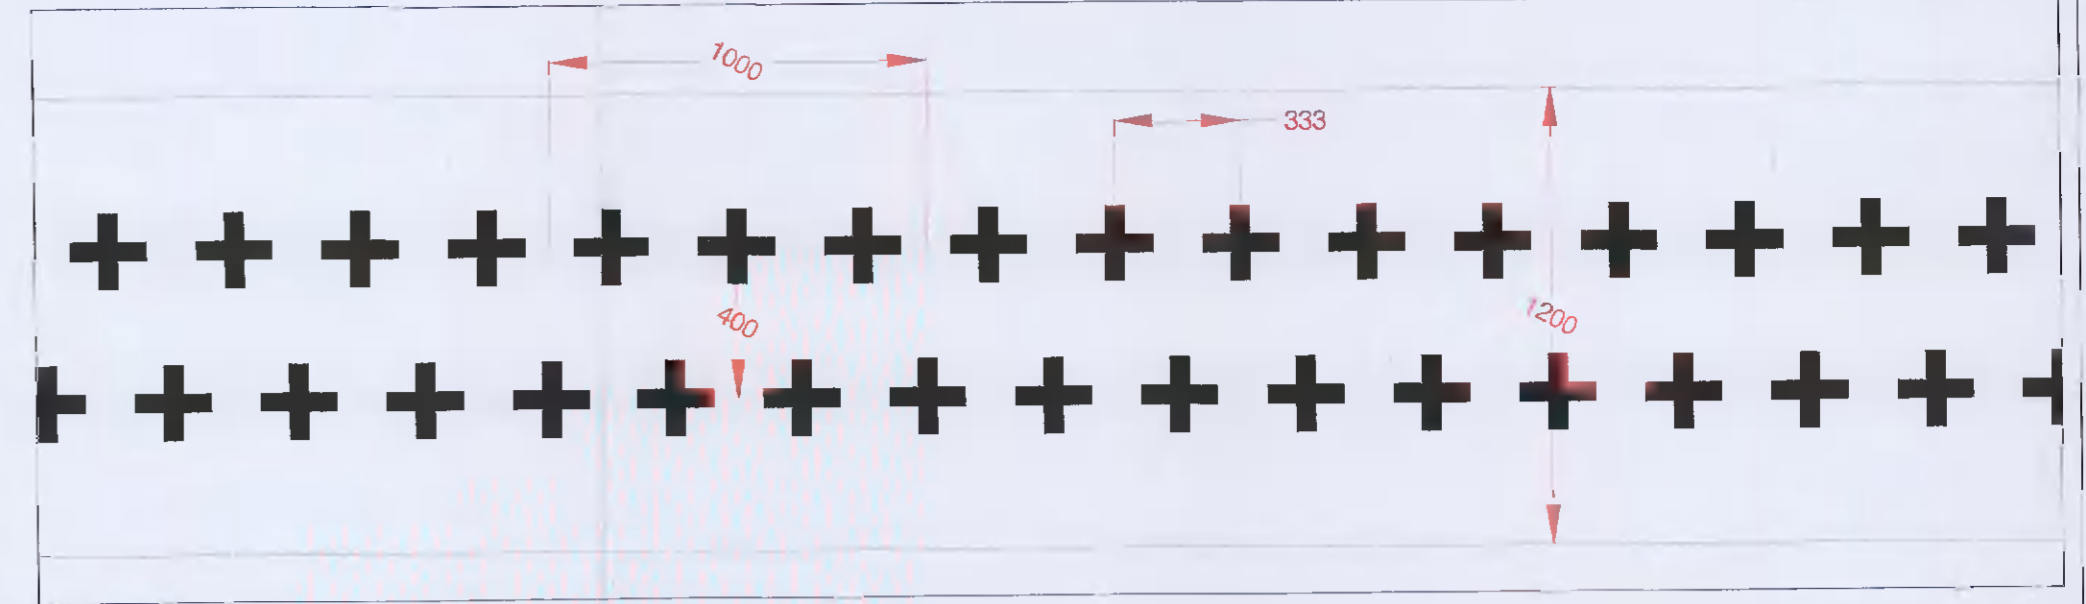


**DETAIL D05**  
HEDGE 1 PLANTING DETAIL  
SCALE 1:20@A1

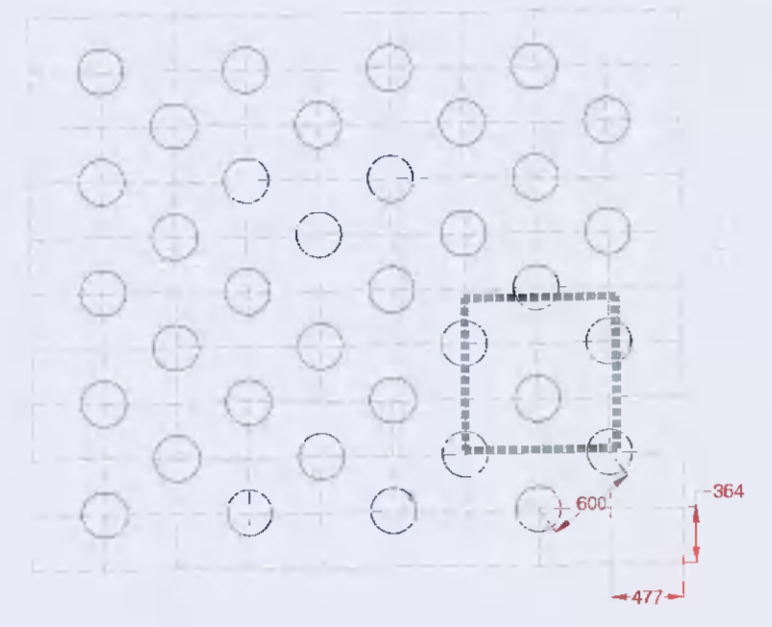


**DETAIL D02**  
PLANT MATRIX 600 (2.78no. plants per sq.m.)  
USED FOR PLANT MIX 2  
SCALE 1:50@A1

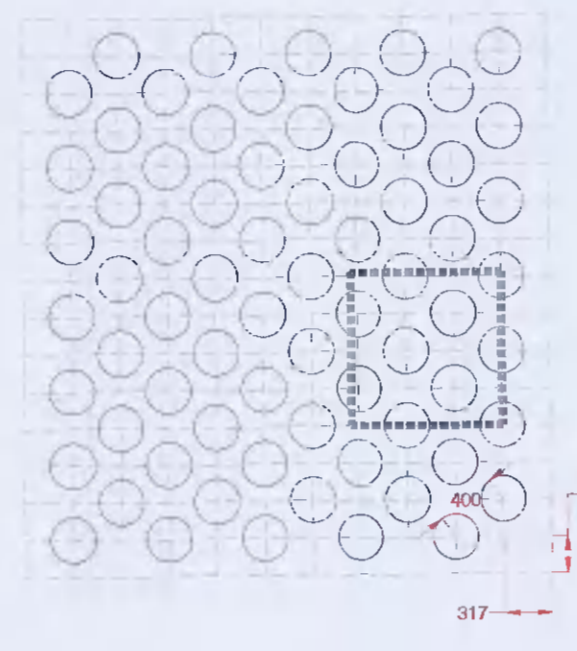


**DETAIL D04**  
PLANT MATRIX 400 (6.25no. plants per sq.m.)  
USED FOR PLANT MIX 3 AND 4  
SCALE 1:50@A1

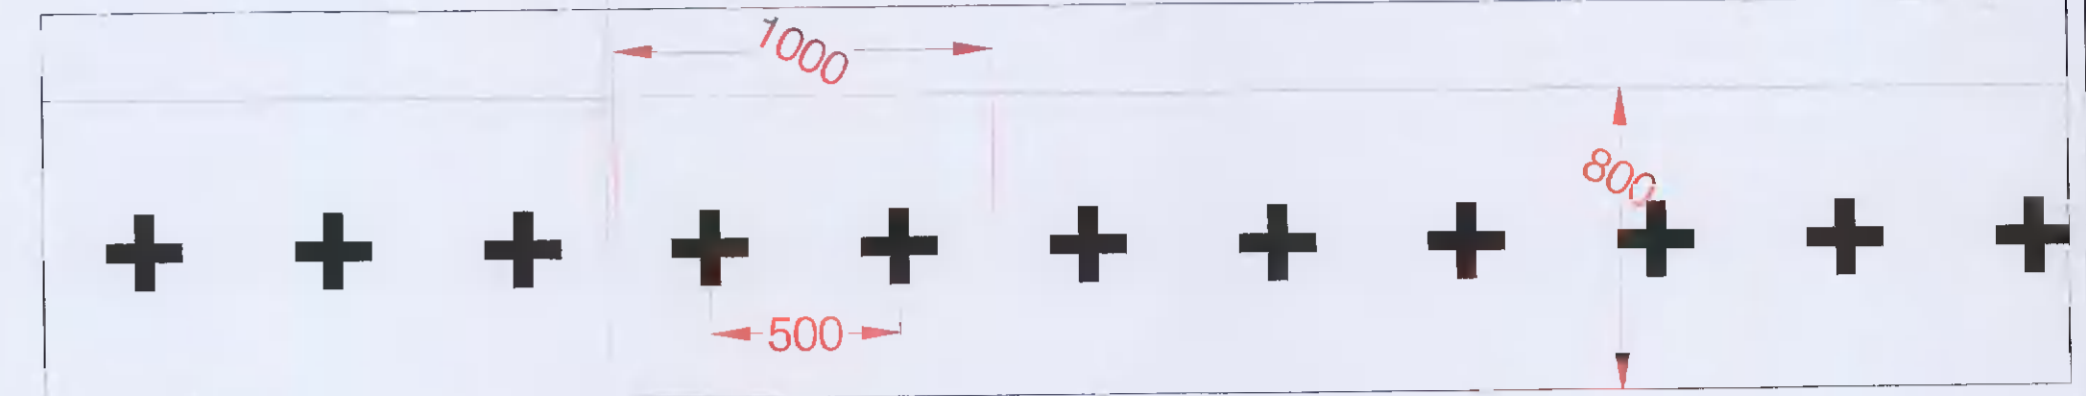


**DETAIL D06**  
HEDGE 2 PLANTING DETAIL  
SCALE 1:20@A1

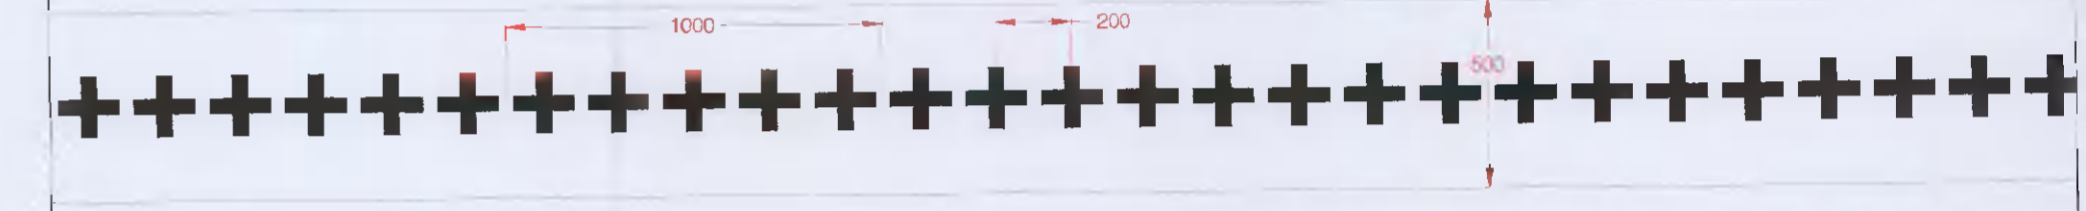


**DETAIL D11**  
HEDGE 3 PLANTING DETAIL  
SCALE 1:20@A1

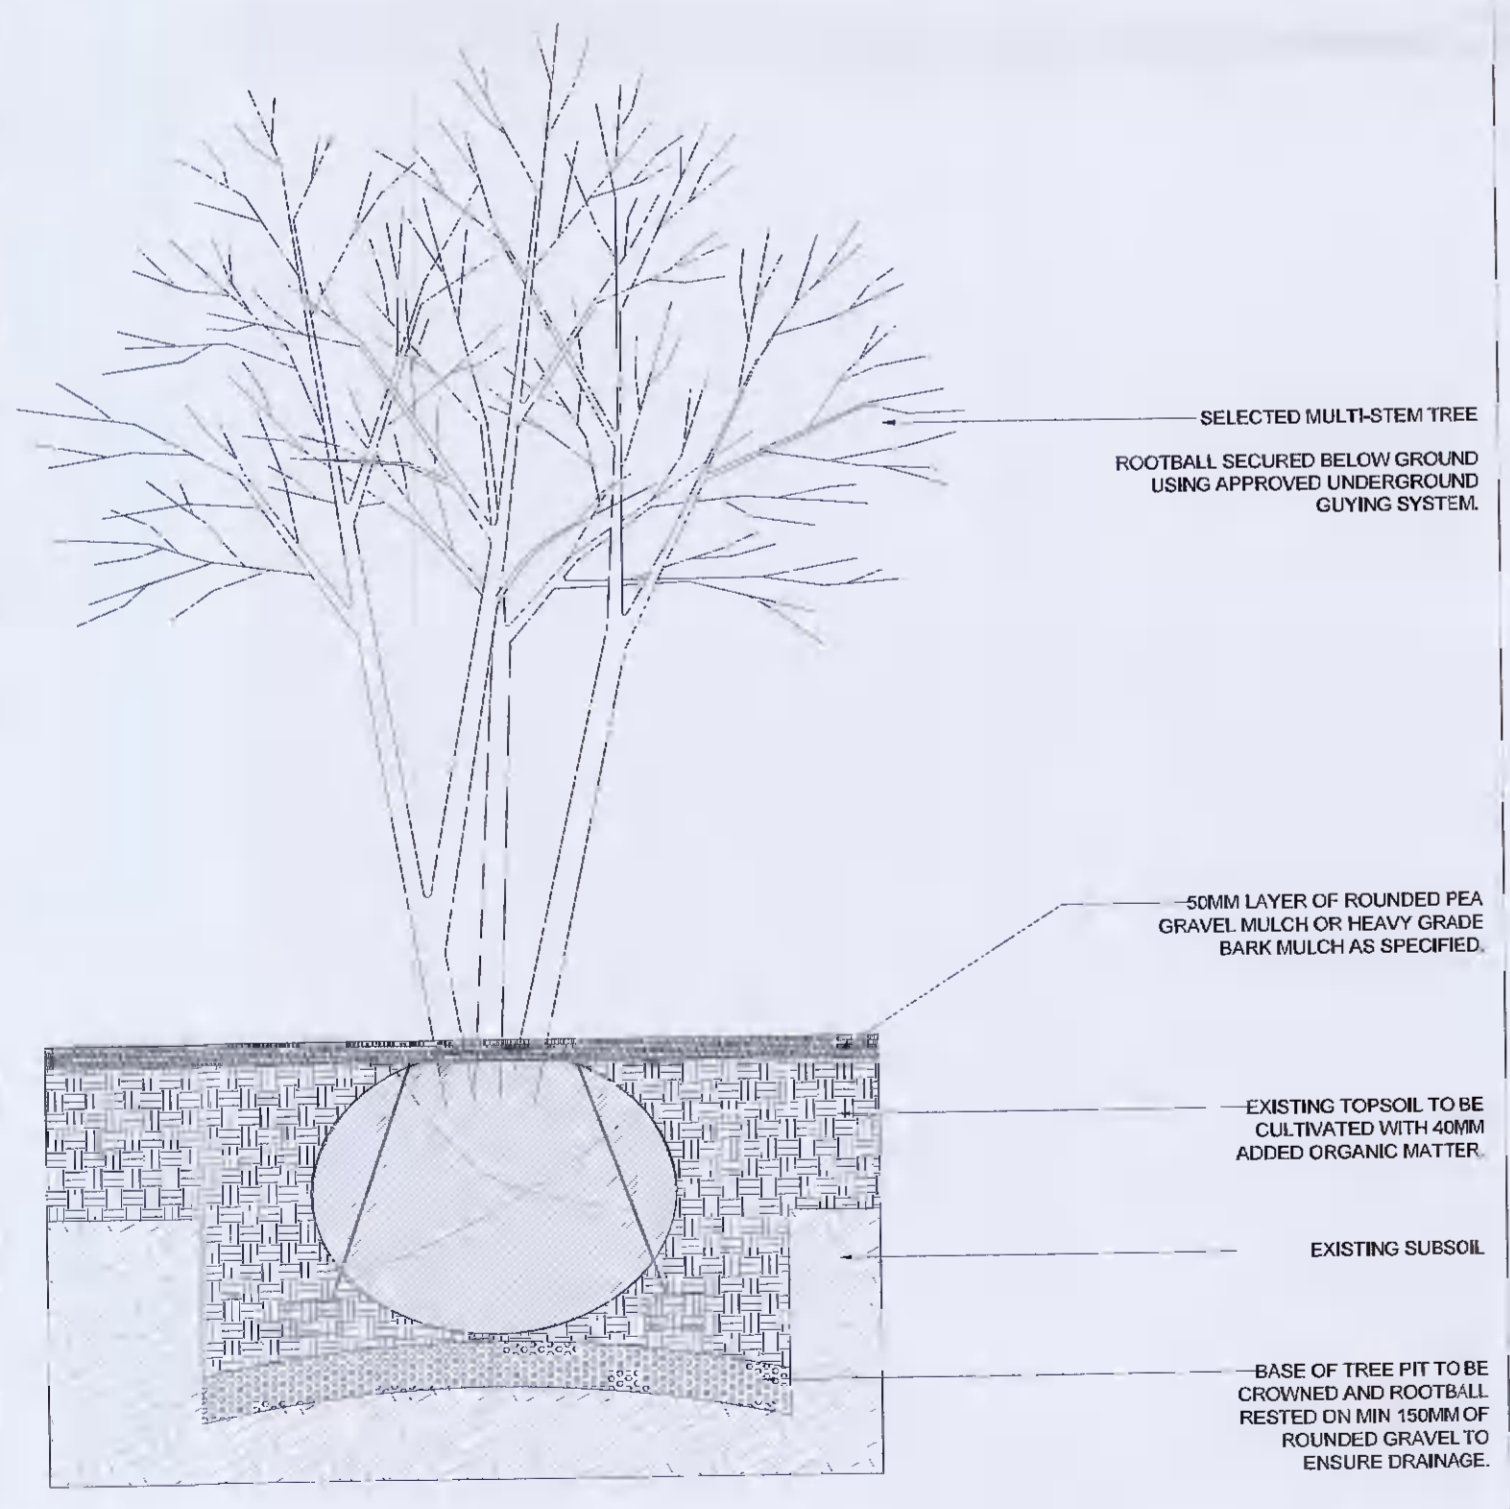


**DETAIL D07**  
TYPICAL UNDERGROUND GUYING DETAIL  
USED FOR TREE 1 AND 2 & 6  
SCALE 1:25@A1

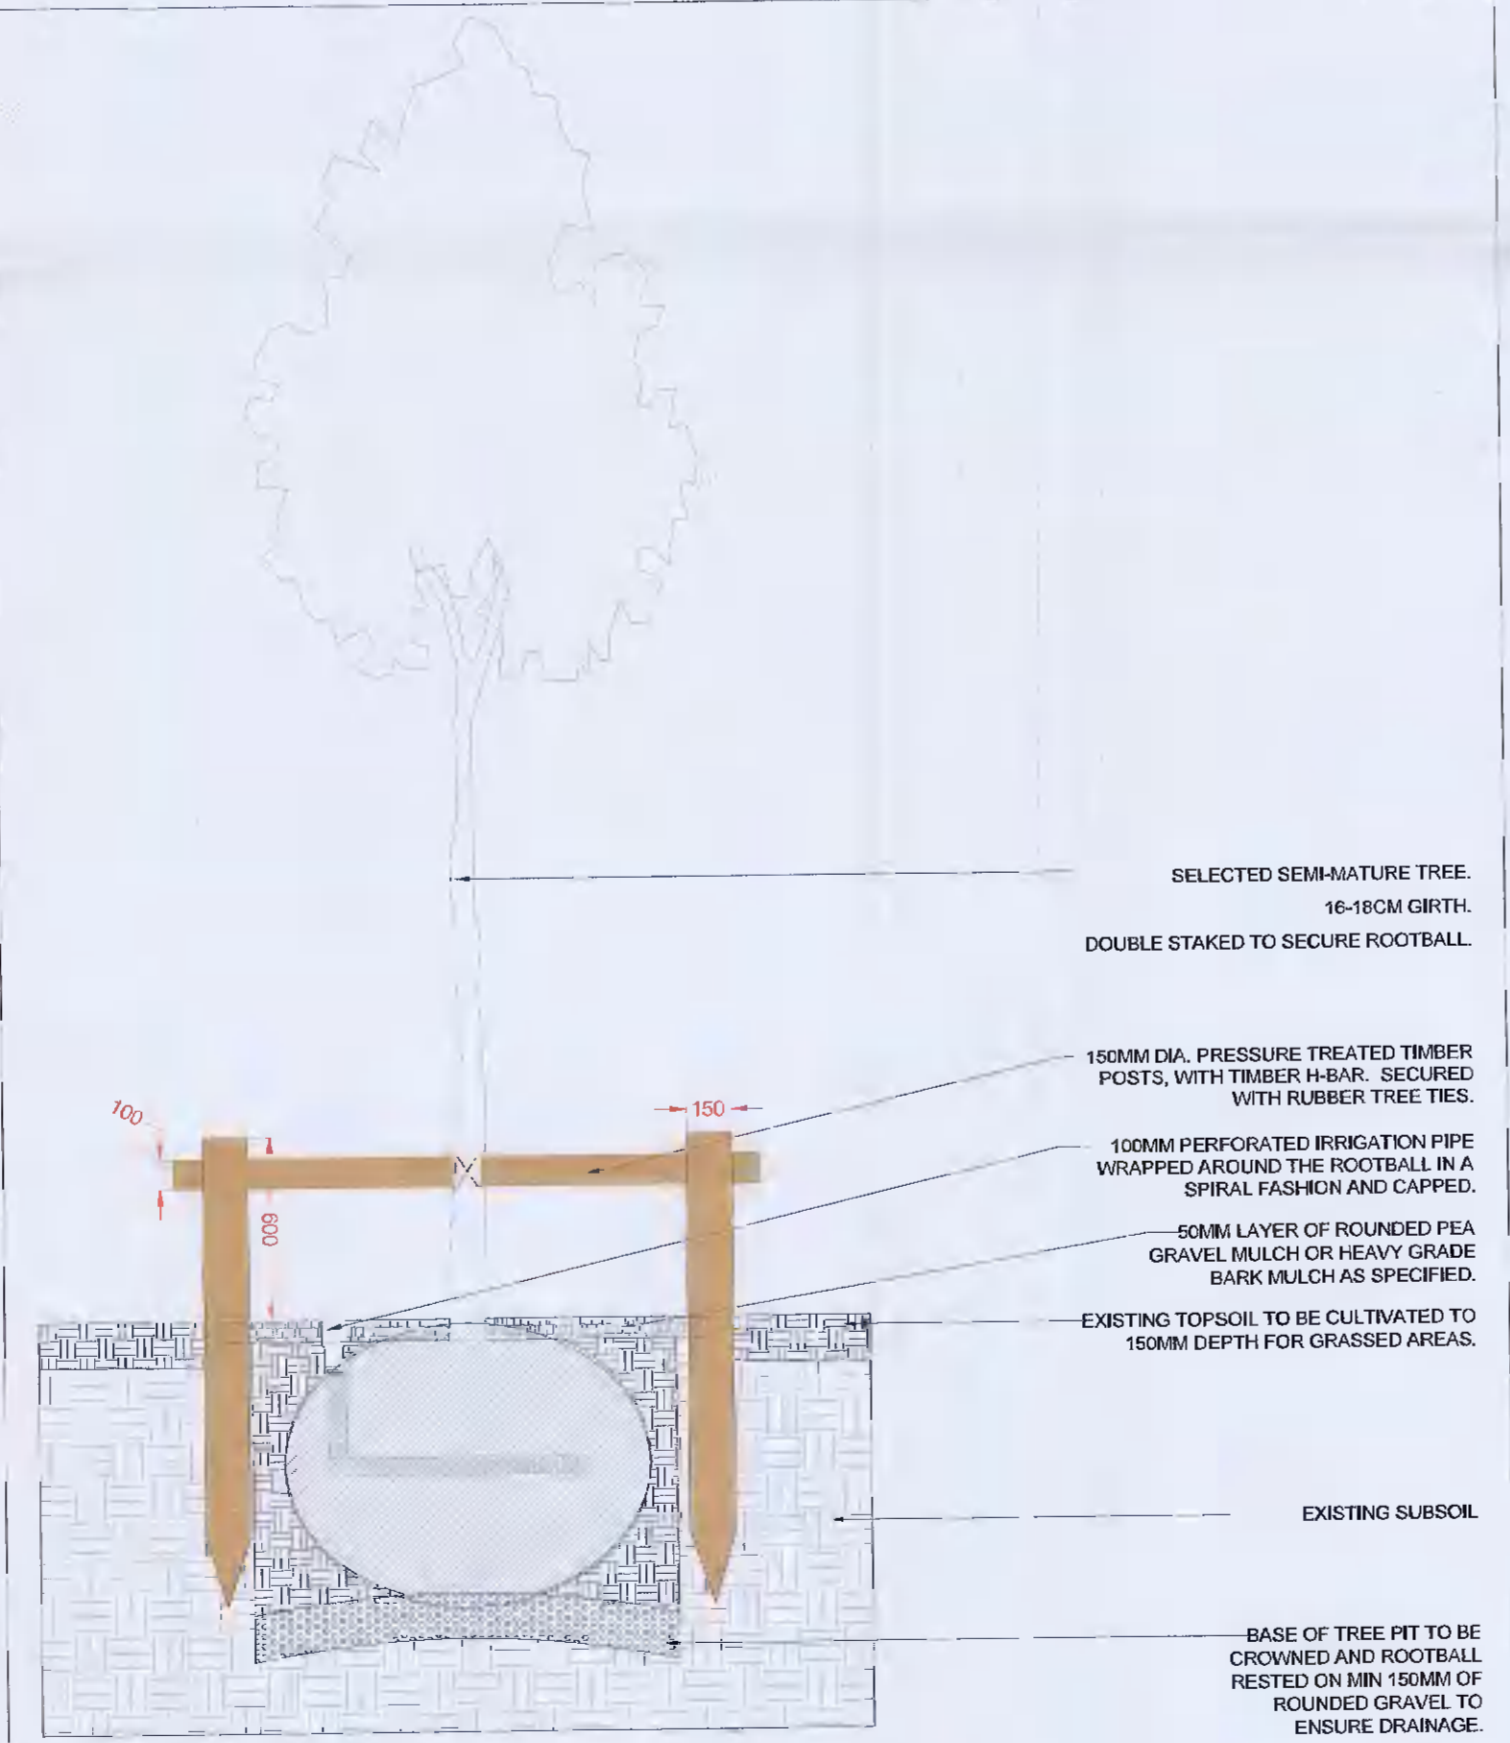

**DETAIL D08**  
TYPICAL DOUBLE STAKING DETAIL  
USED FOR TREE 3, 4 & 5  
SCALE 1:25@A1

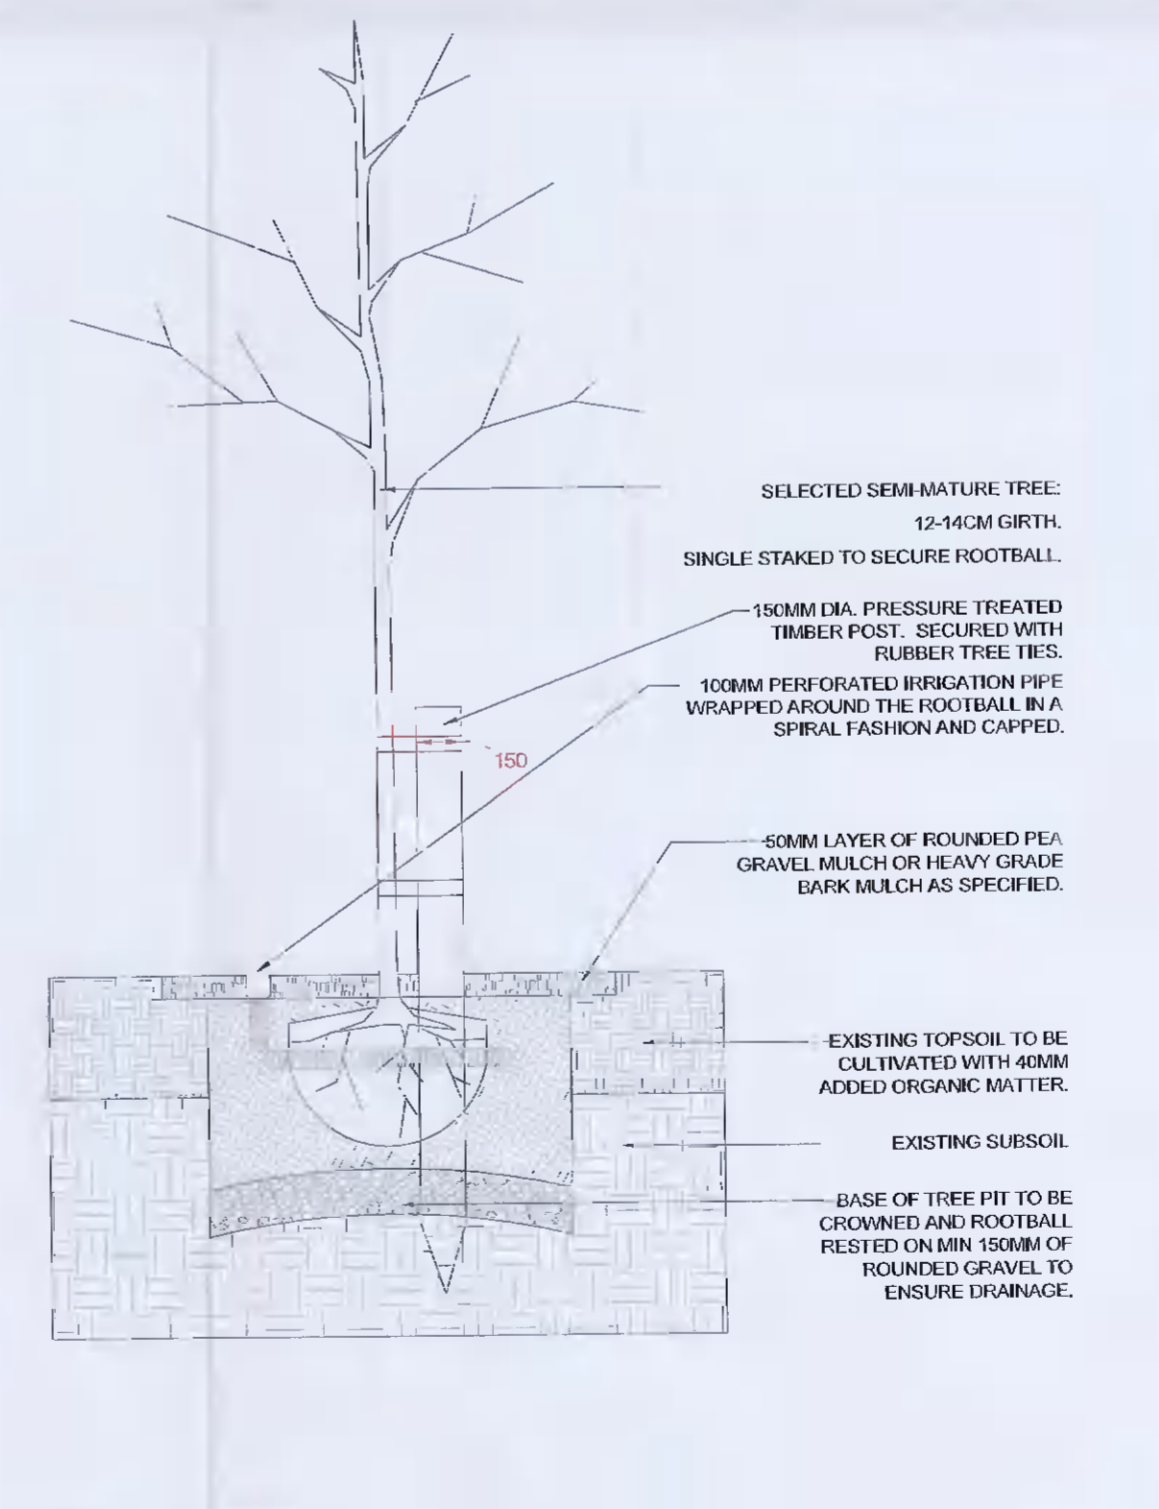

**DETAIL D09**  
TYPICAL SINGLE STAKING DETAIL  
USED FOR TREE 7  
SCALE 1:25@A1

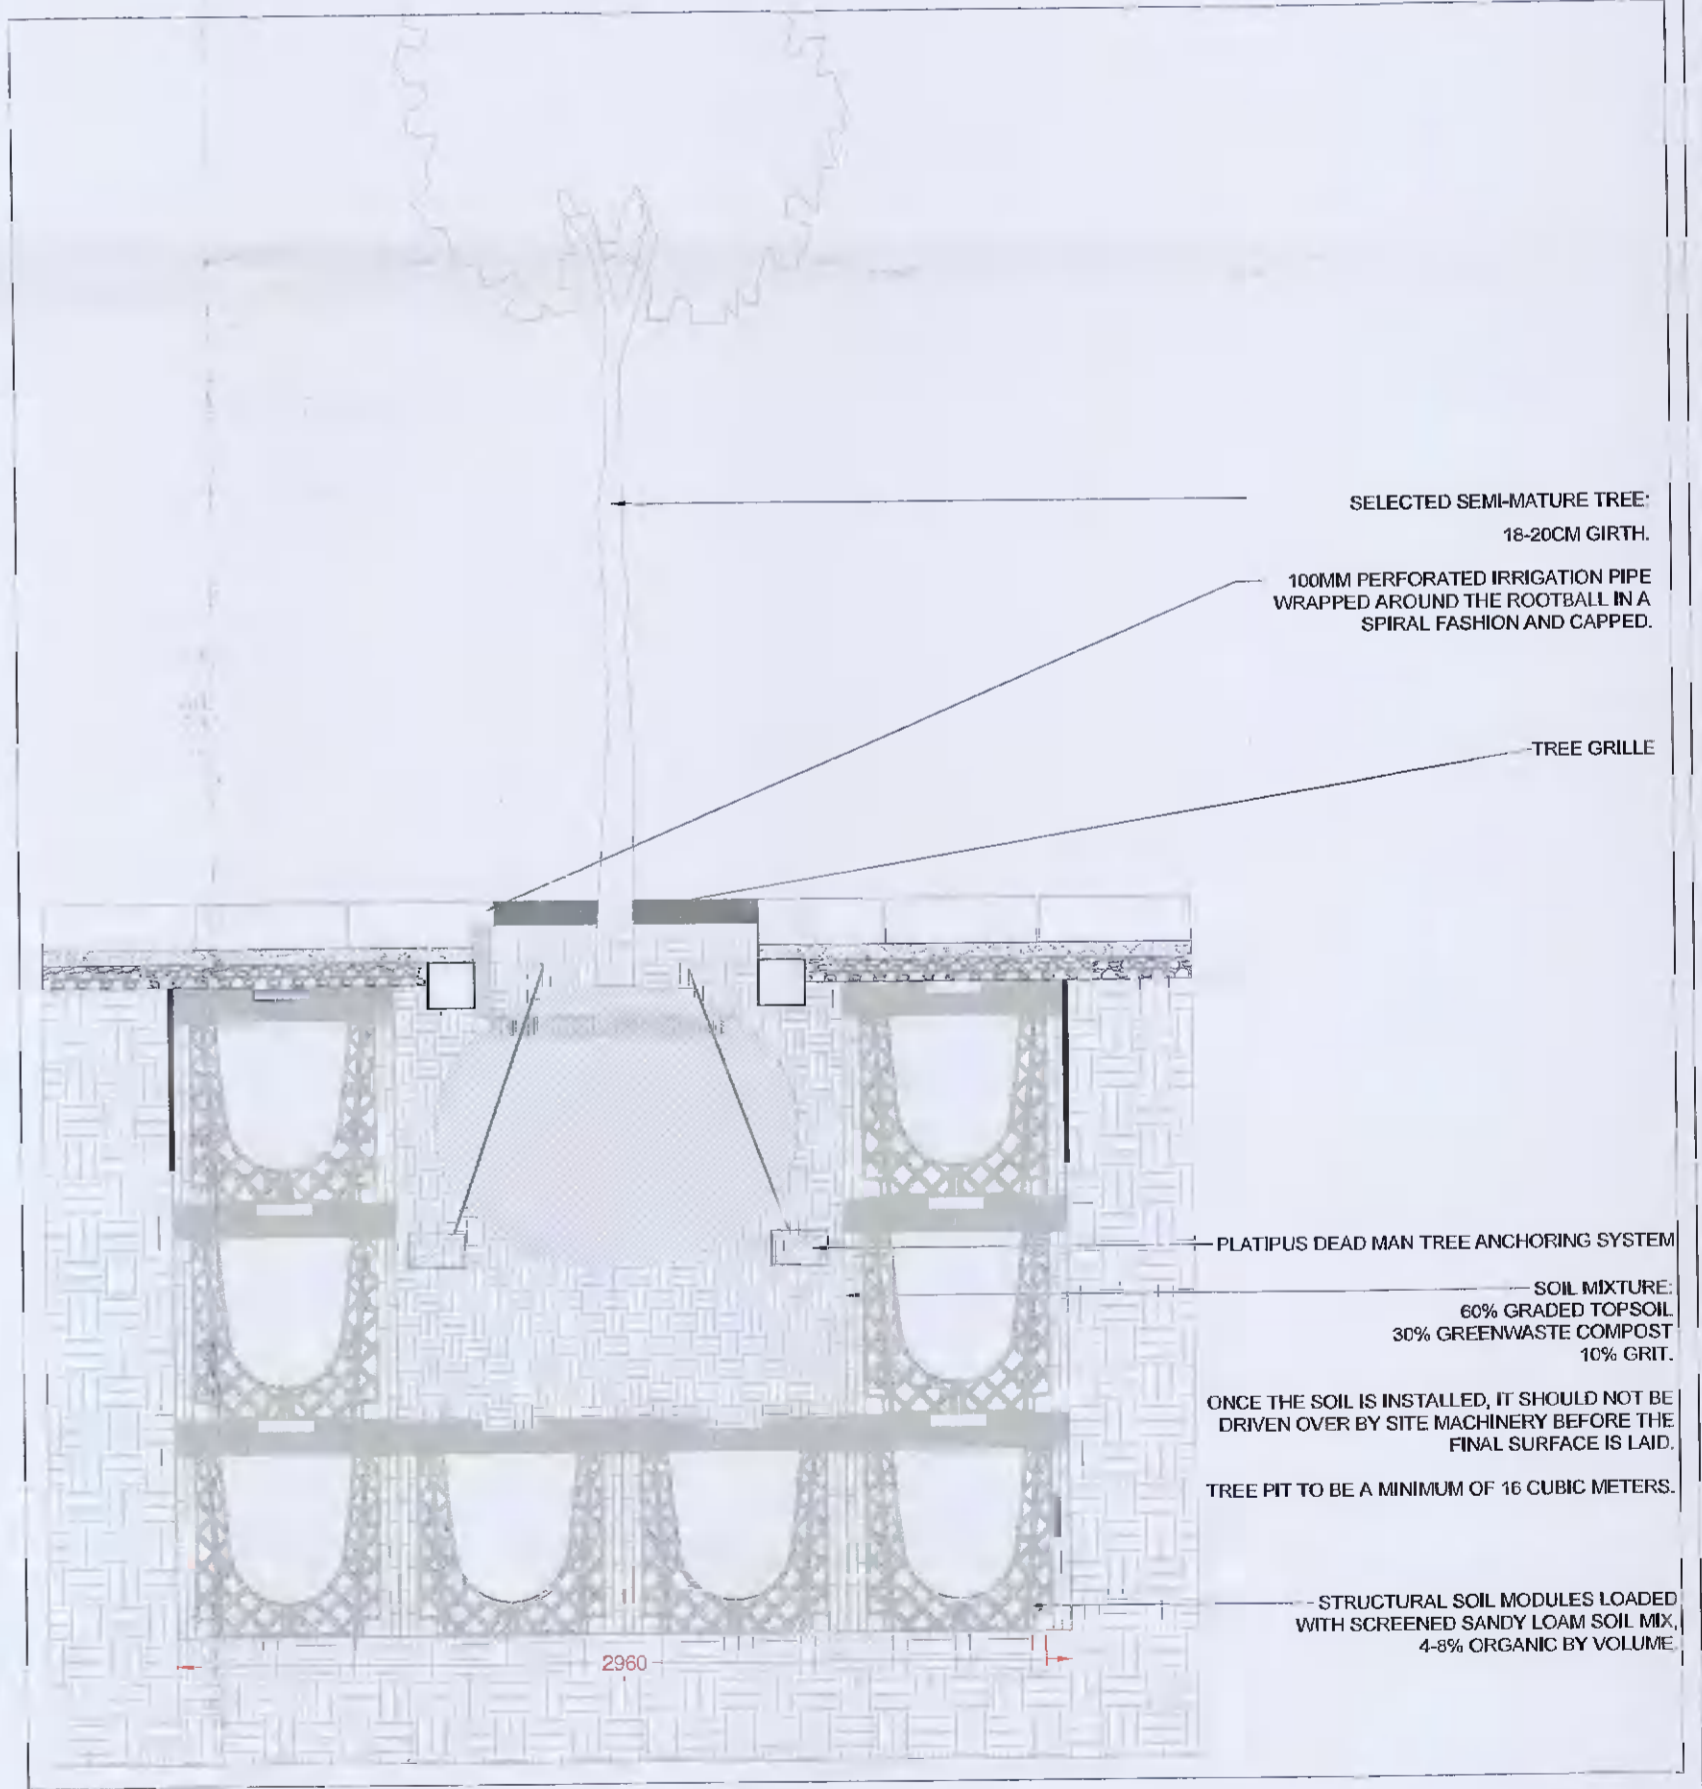


**DETAIL D10**  
TYPICAL TREE PIT IN PAVING  
USED FOR TREE 8  
SCALE 1:25@A1

DO NOT SCALE FROM THIS DRAWING, WORK ONLY FROM FIGURED DIMENSIONS  
ALL ERRORS AND OMISSIONS ARE TO BE REPORTED TO LANDSCAPE ARCHITECT

| REV. | DATE       | REFERENCE         |
|------|------------|-------------------|
| A    | 2021-04-23 | LANDSCAPE DETAILS |

| BY: | REV. | DATE | REFERENCE |
|-----|------|------|-----------|
| KR  |      |      |           |

BY:

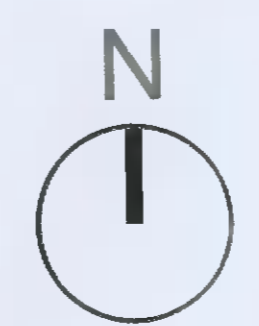

**MURPHY + SHEANON**  
Horticulture & Landscape Architecture

Location: Dublin  
Address: 28 Ballymore Road, Ballymore, Dublin 4  
Contact: 01 454 4000

CLIENT:  
THE DEPARTMENT OF EDUCATION

PROJECT:  
GRIFFEEN COMMUNITY COLLEGE, KISHOGUE CROSS, LUCAN,  
CO. DUBLIN.

PROJECT STATUS:  
PLANNING

DATE:  
APRIL 2021

SCALE:  
AS SHOWN @A1

DRAWN BY:  
KR

CHECKED BY:  
DM/CS

DRAWING NUMBER:  
142-GCC-DD-02

PROJECT NUMBER:  
142-GCC

PROJECT STATUS:  
PLANNING

DATE:  
APRIL 2021

SCALE:  
AS SHOWN @A1

DRAWN BY:  
KR

CHECKED BY:  
DM/CS

SHEET NO.:  
A

CAD FILE REFERENCE: g:\shearod\drive\murphy\_sheanon\office\m+s\_office\jobs\1701142 - rapid schools\projects\2020\bundle119\_griifcen community college\04\_planning\142-gcc-dd-01\_v22.04.21.dwg