



Trees Surveyed- Further Detail see 1860_PL_TS_01

RPA- Root Protection Area

No Dig Detail- Areas to be Implemented See D1




Trees to be Removed- Seedlings, not part of original planting. Causing a risk to historic structure. For further detail see: Arboricultural Impact Assessment and Tree Protection Strategy

Tree Protection Fencing- See D2

- This drawing is intended to show landscape architectural proposals only. Please refer to Architects and Engineers drawings for relevant details of buildings, structures, roads, parking, etc.
- The content of this drawing is limited with Murray & Associates. This drawing may be copied or reproduced without written consent.
- All materials referred to on this drawing, including plant species, are indicative and subject to change following detailed site investigation. Significant changes, if any are required, will be referred to the relevant authority for agreement.
- This drawing is not suitable for use for construction purposes. It is intended to be used for information purposes only.

murray & associates
landscape architecture

10 The Seapoint Building, 44-46 Custom Road, Dublin 3, D05 P805
m@murray-associates.com, www.murray-associates.com, +353 (0)1 854 0130

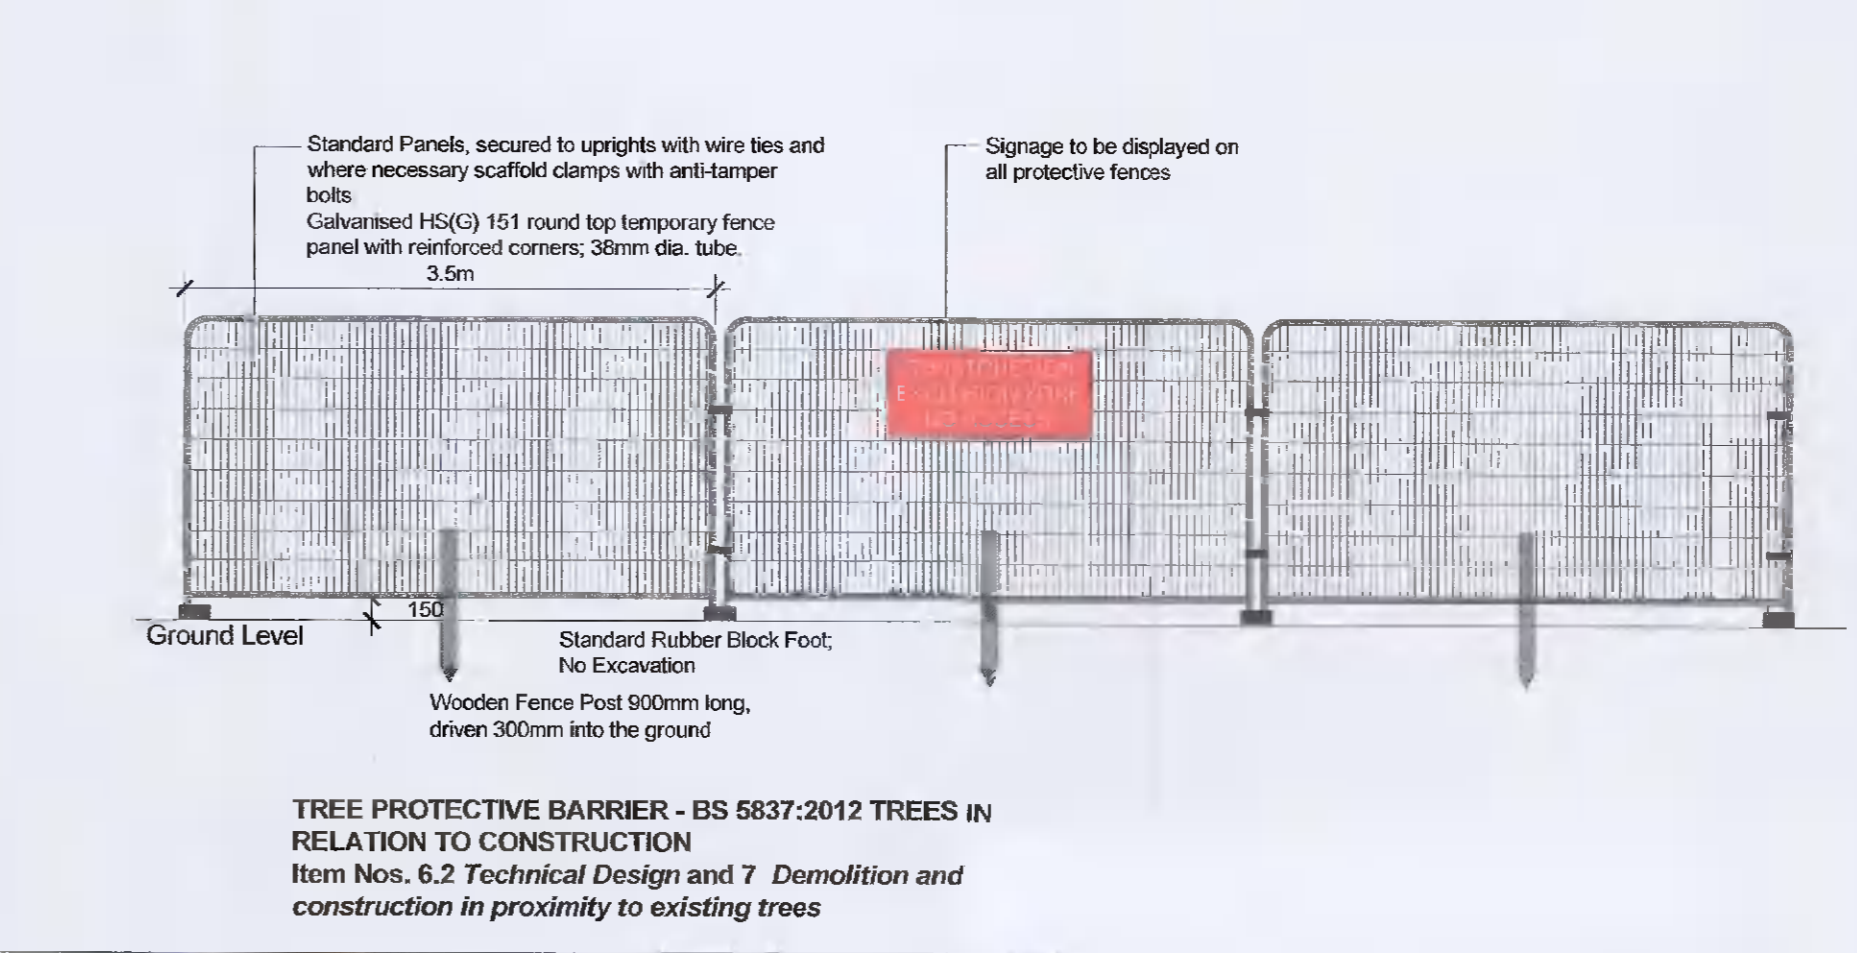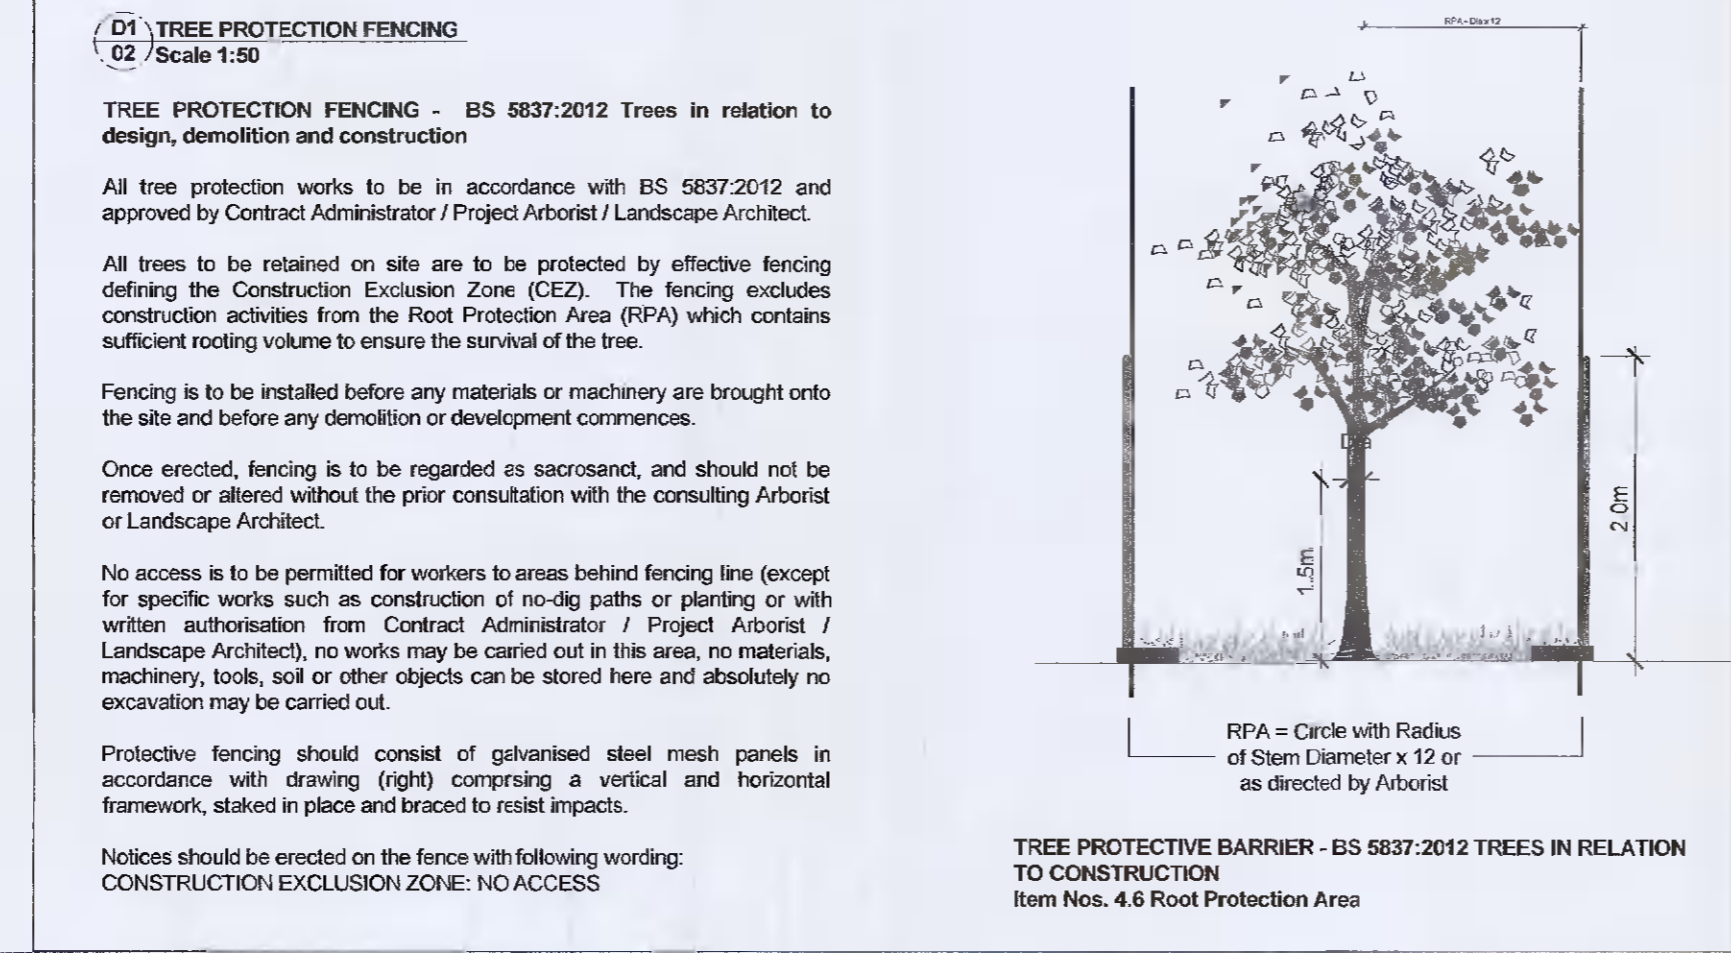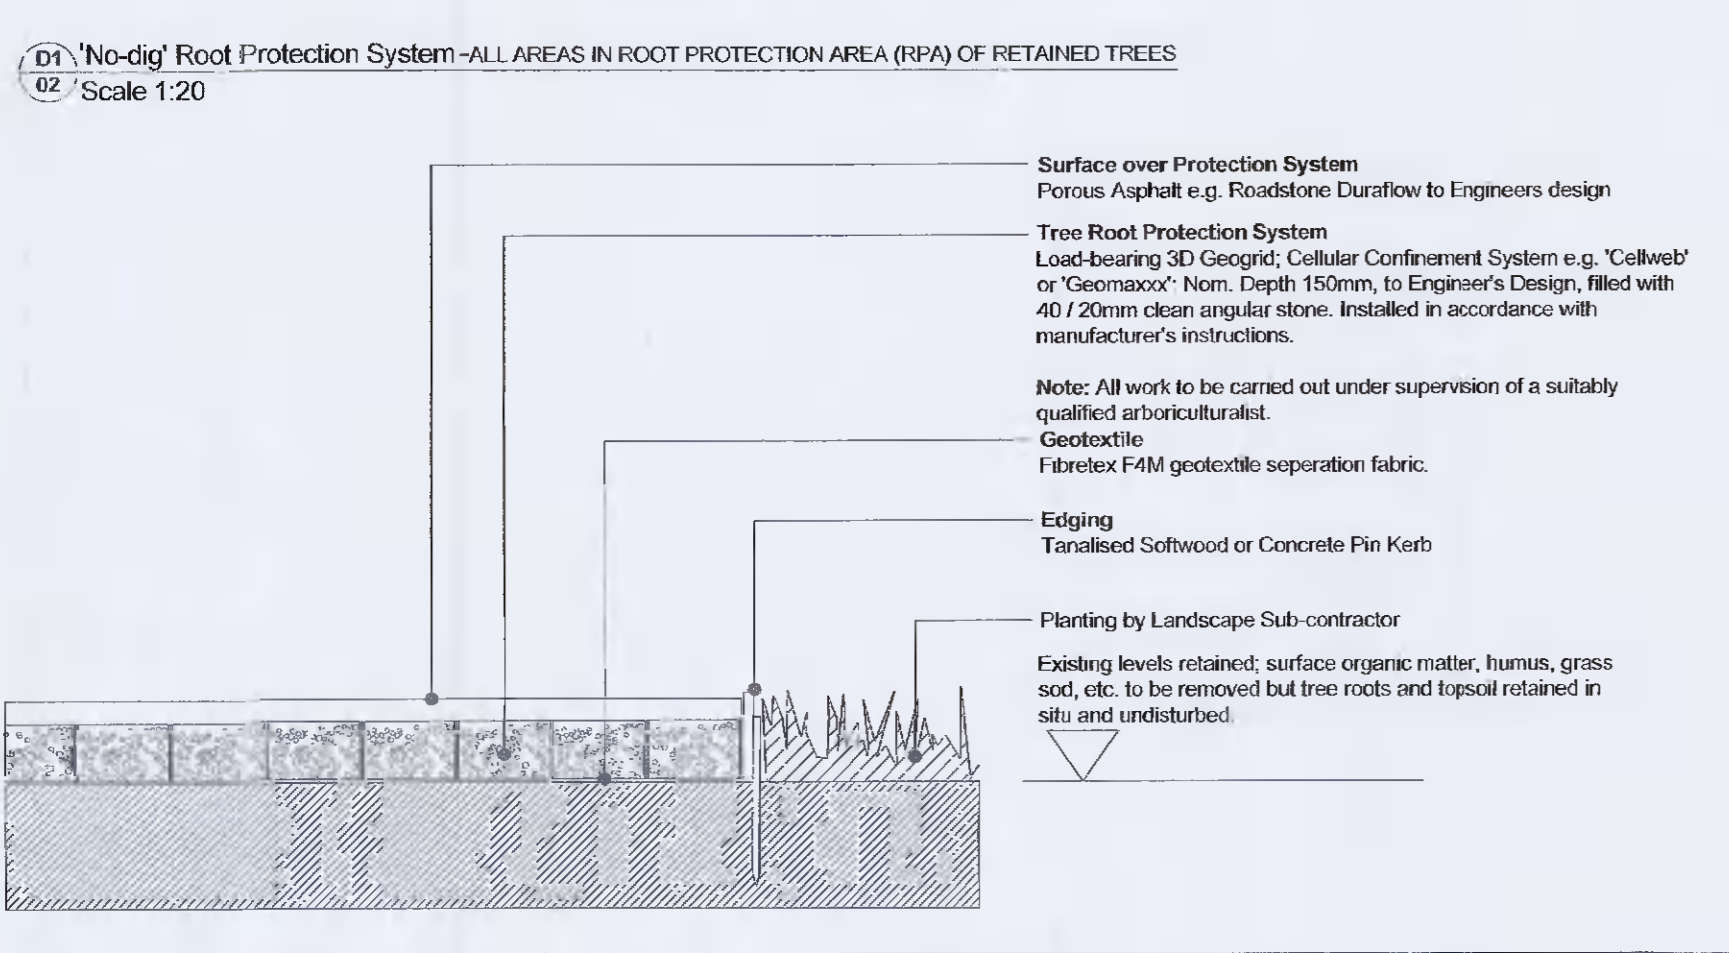

IFP:01/06/21	Issue For Planning	JHM	JJW	
A	27/05/21	Draft	JHM	JJW
0	25/05/21	Draft	JHM	JJW
REV DATE	REVISION	DATE	CHECKED	
CLIENT: HIBERNIA REIT				
PROJECT TITLE: KATHRYN TYNAN HOUSE				
SHEET TITLE: ARBORICULTURAL PROTECTION PLAN				
SHEET NO: 1860_PL_TS_02	SHEET SIZE: A1			
SCALE: 1/250	REVISION: IFP			
STAGE: PL	DATE: 01/06/21			