





NOTES:  
 THIS DRAWING IN WHOLE OR IN PART SHALL NOT BE COPIED WITHOUT THE PRIOR PERMISSION OF McARDLE DOYLE LTD.  
 ALL WORKS TO COMPLY WITH THE CURRENT BUILDING REGULATIONS.  
 DO NOT SCALE.  
 ORDNANCE SURVEY IRELAND LICENCE No. AR 0105721  
 © ORDNANCE SURVEY IRELAND / GOVERNMENT OF IRELAND

LEGEND


-  SIGNAGE TO BE RETAINED
-  DIESEL, ADBLUE & GAS OIL PUMPS USE TO BE RETAINED

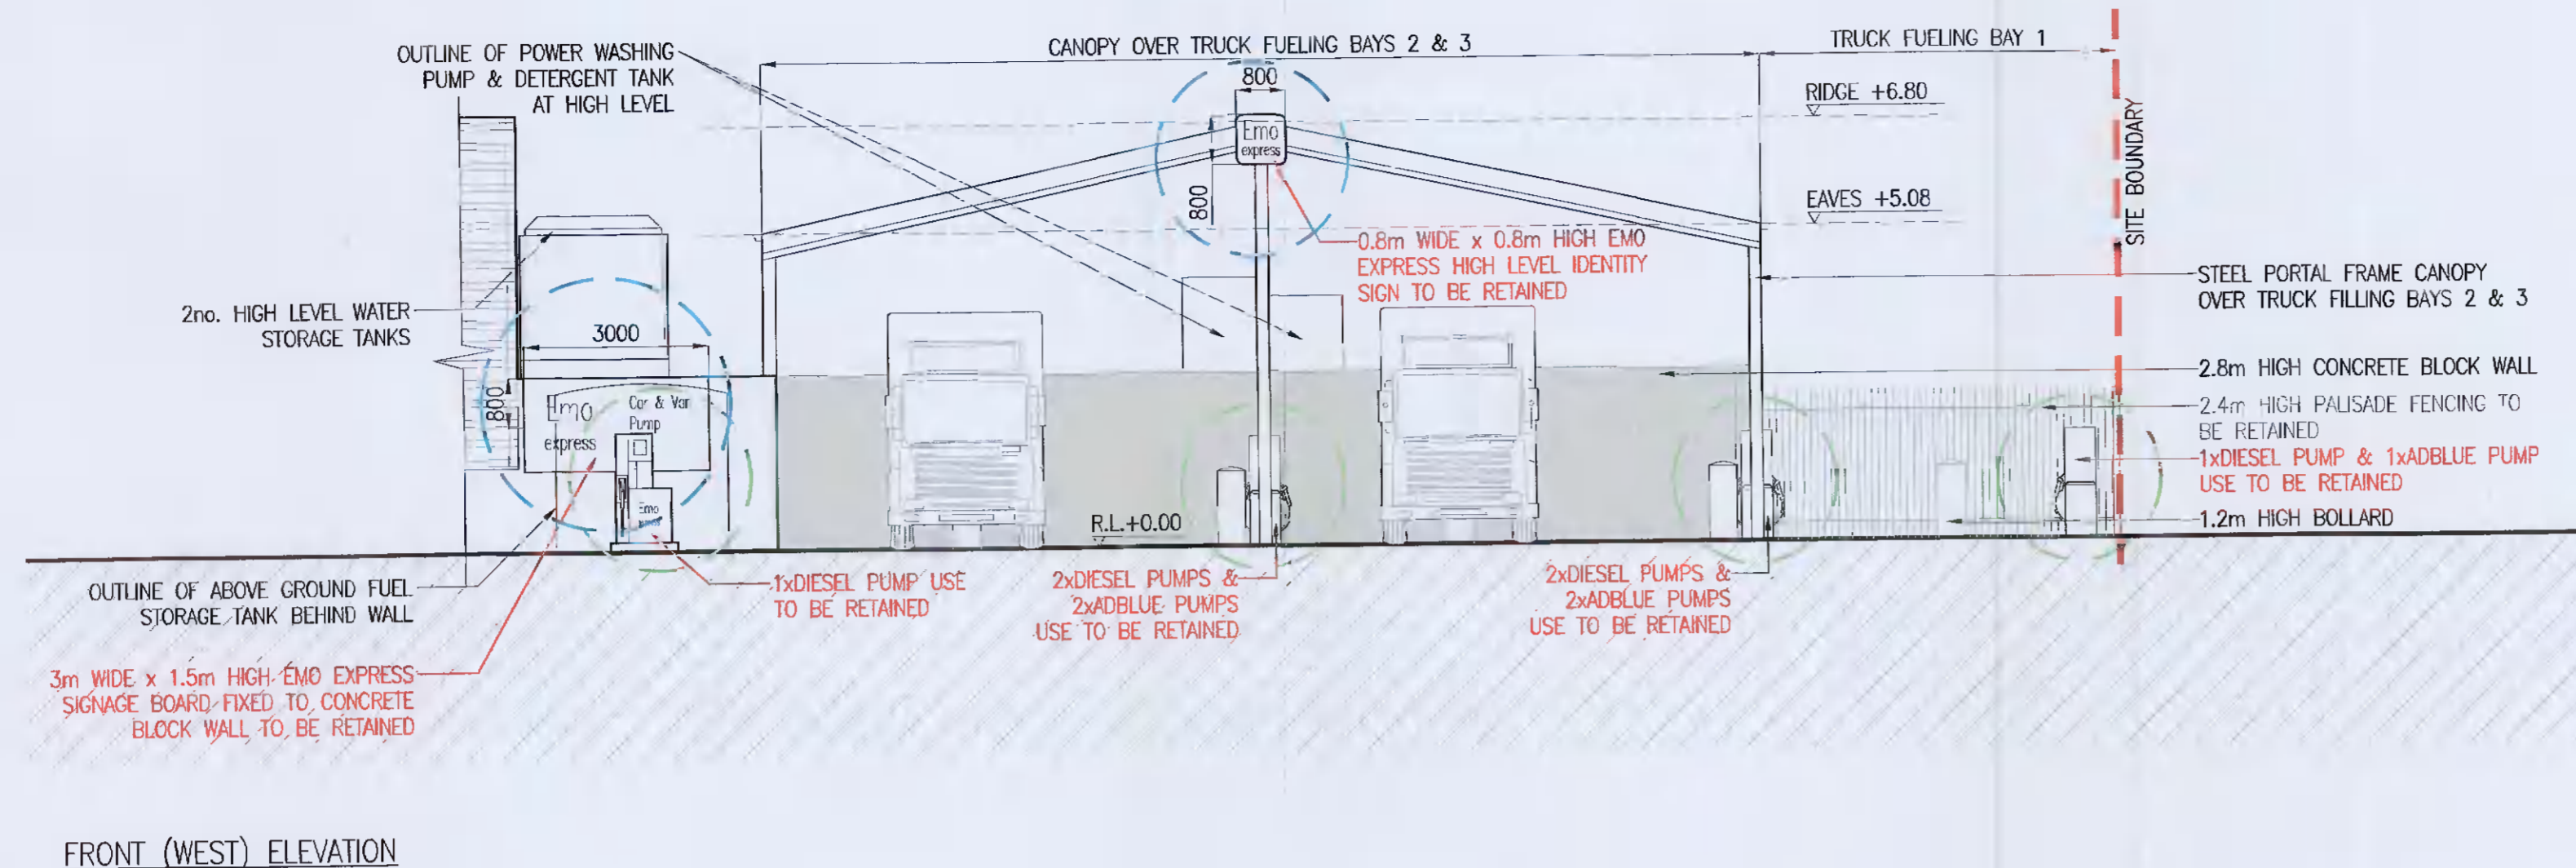


FRONT (WEST) ELEVATION

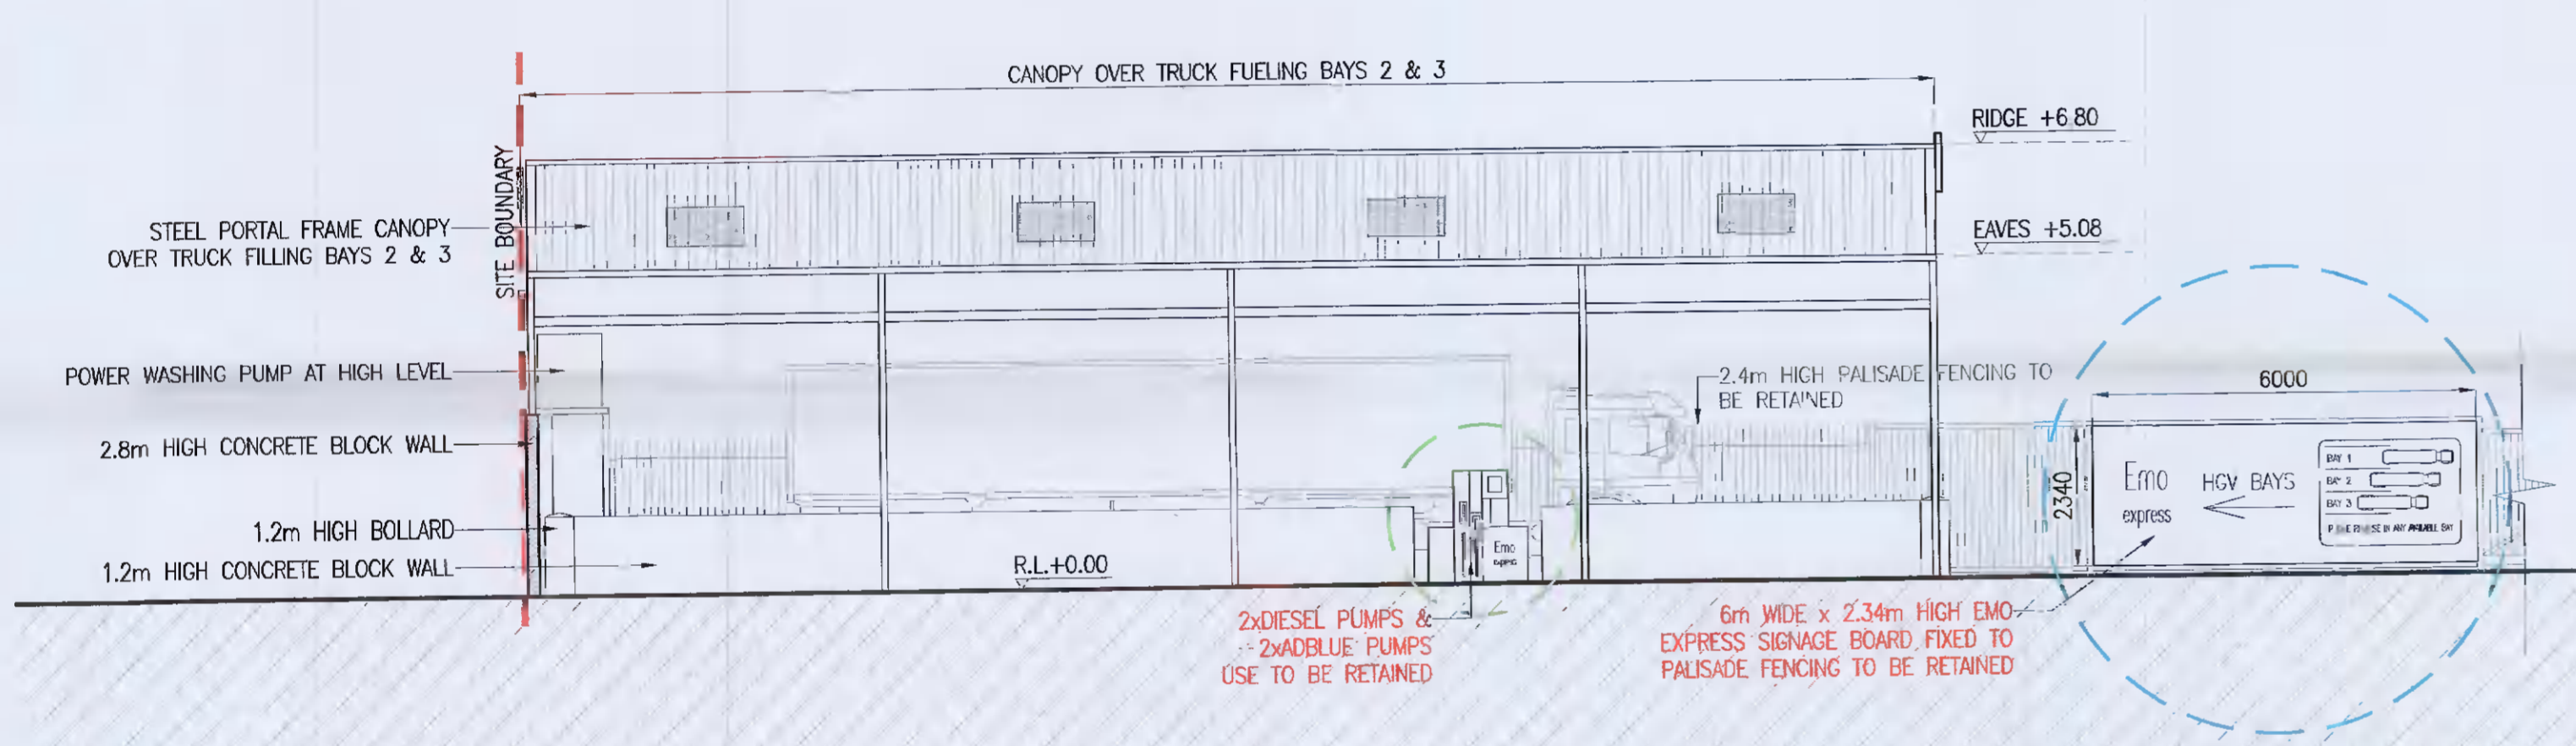

SIDE (NORTH) ELEVATION

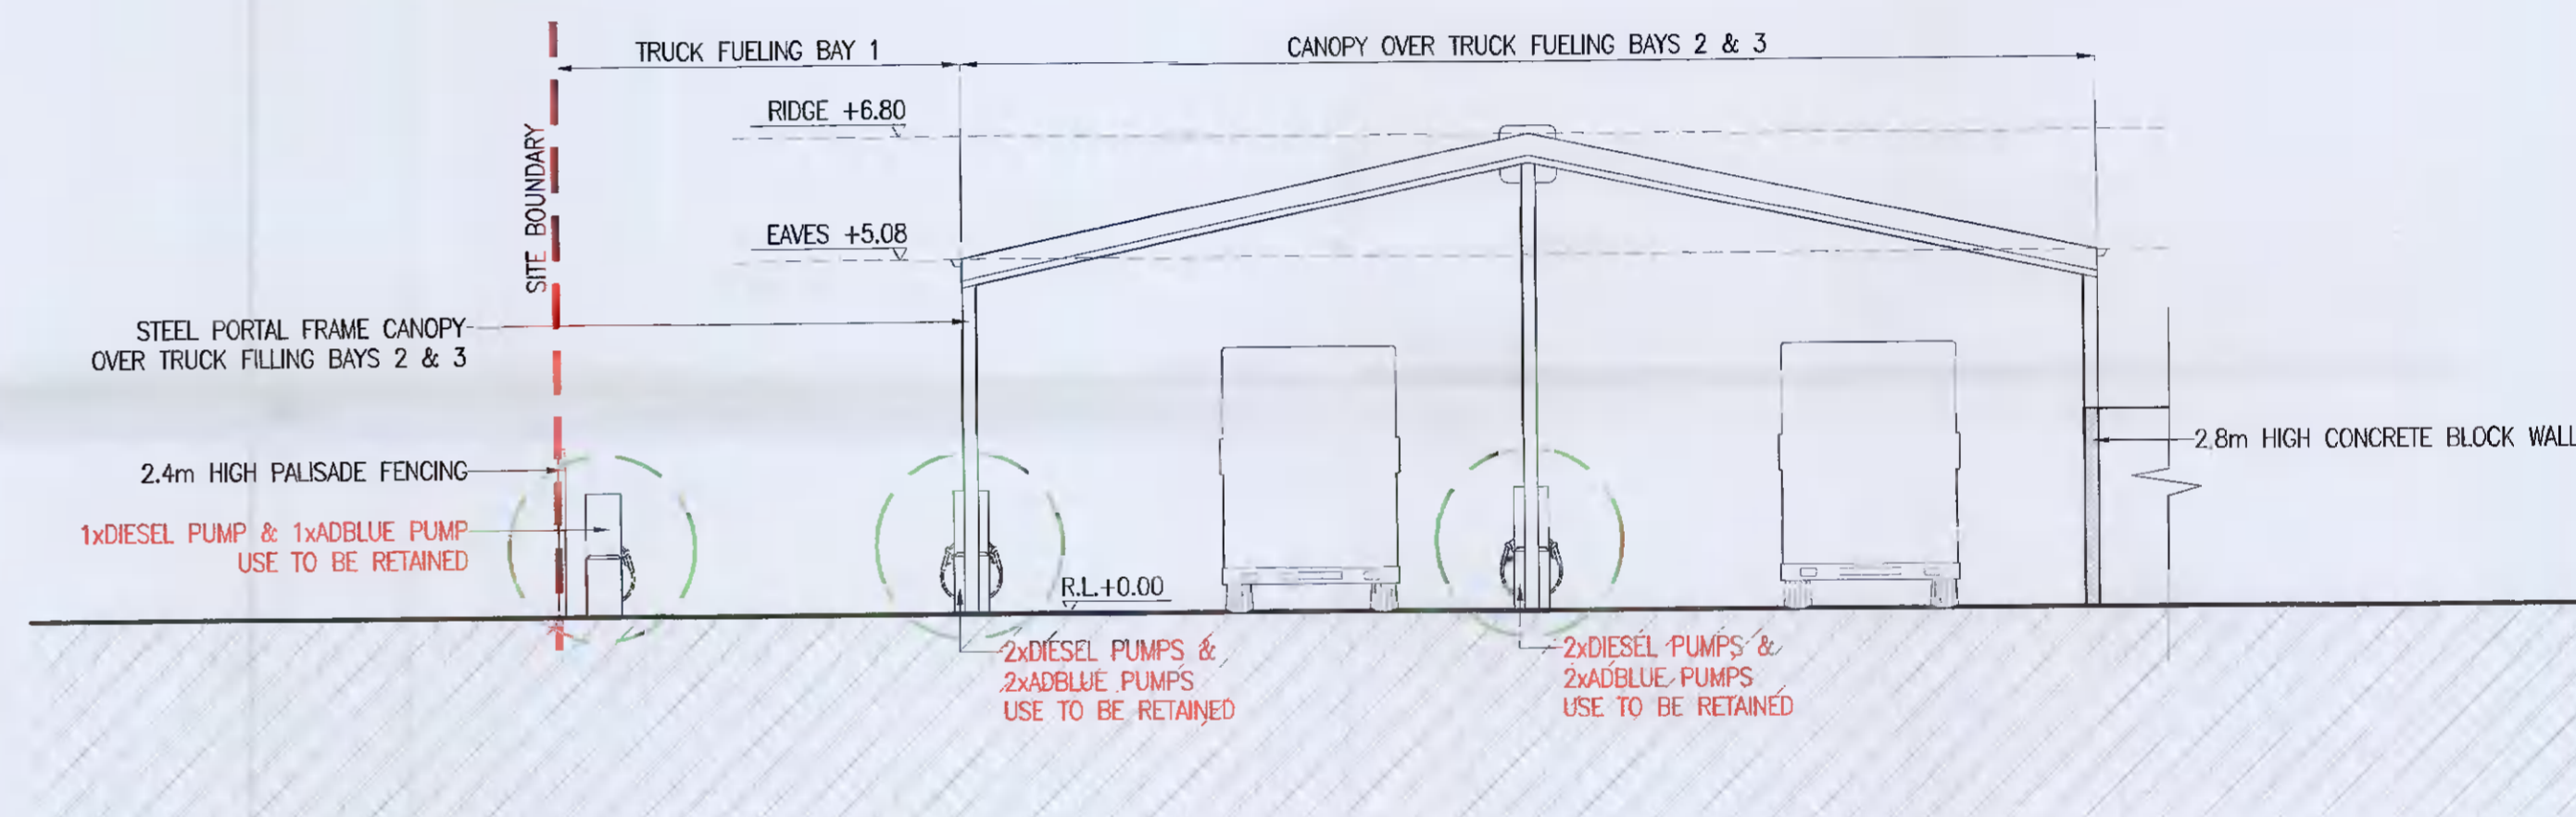

REAR (EAST) ELEVATION

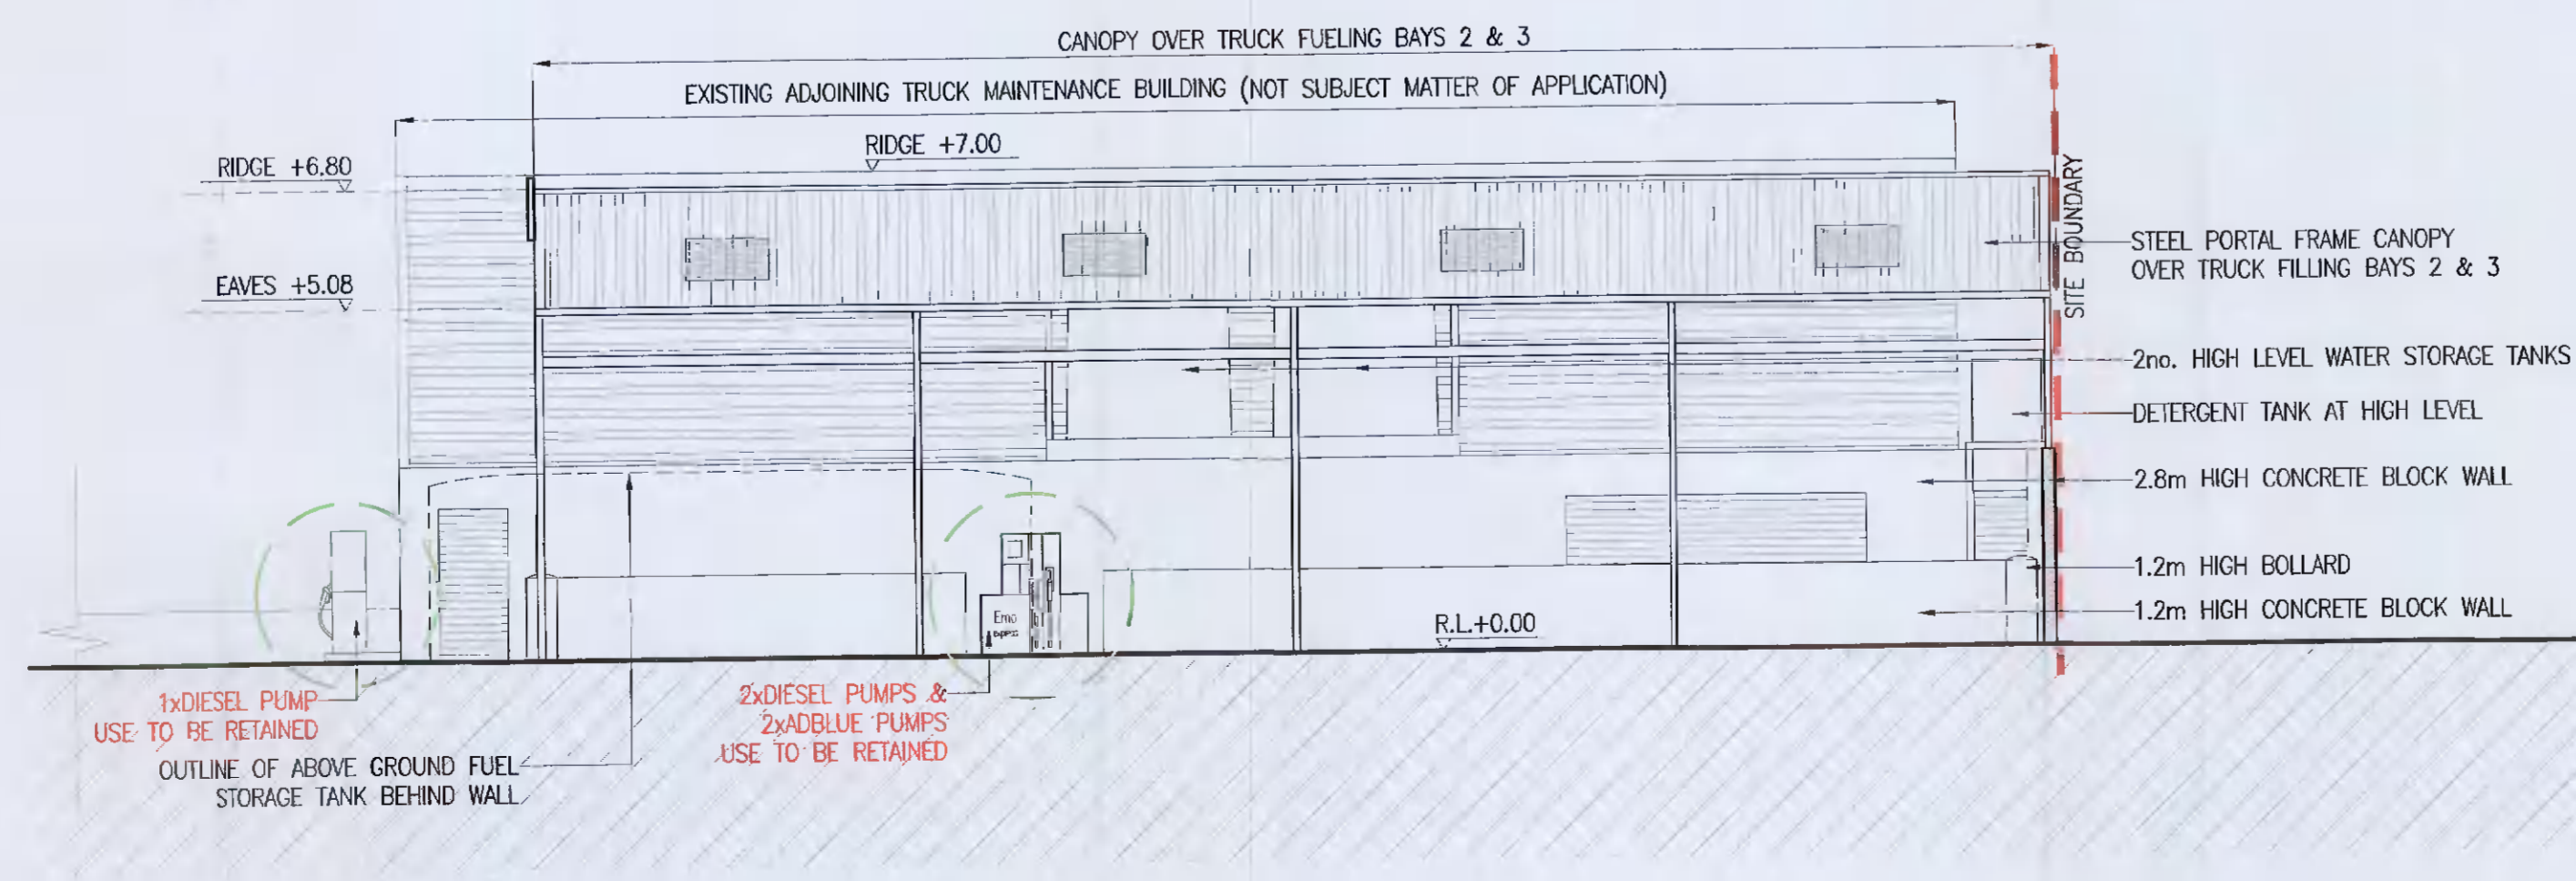

SIDE (SOUTH) ELEVATION

Rev.	Description	By	Date
-	ISSUED FOR PLANNING	BH	18.05.21

**McArdle Doyle** Second Floor Exchange Building The Long Walk Dundalk, Co. Louth

Chartered Engineers Architectural Services & Project Managers mail@mcardedoyle.ie +353(0) 42 842 8082

PROJECT: RETENTION OF DEVELOPMENT AT 12 CRAG AVENUE, CLONDALKIN INDUSTRIAL ESTATE

CLIENT: EMO OIL LTD.

DRAWING TITLE: ELEVATIONS

Date	Drawn	Checked	Approved
18/05/21	BH	RMcA	RMcA

Scale at A1 1:100 Drawing Number P1922.A01 Status P Rev. -