



NOTES:  
 THIS DRAWING IN WHOLE OR IN PART SHALL NOT BE COPIED WITHOUT THE PRIOR PERMISSION OF McARDLE DOYLE LTD.  
 ALL WORKS TO COMPLY WITH THE CURRENT BUILDING REGULATIONS.  
 DO NOT SCALE.  
 ORDNANCE SURVEY IRELAND LICENCE No. AR 0105721  
 © ORDNANCE SURVEY IRELAND / GOVERNMENT OF IRELAND

LEGEND


- SITE BOUNDARY (KEY MAP)
- LANDHOLDING BOUNDARY (KEY MAP)
- 3 X TRUCK FUELING BAYS (KEY MAP)
- SIGNAGE TO BE RETAINED
- DIESEL, ADBLUE & GAS OIL PUMPS USE TO BE RETAINED
- BOUNDARY FENCE TO BE RETAINED

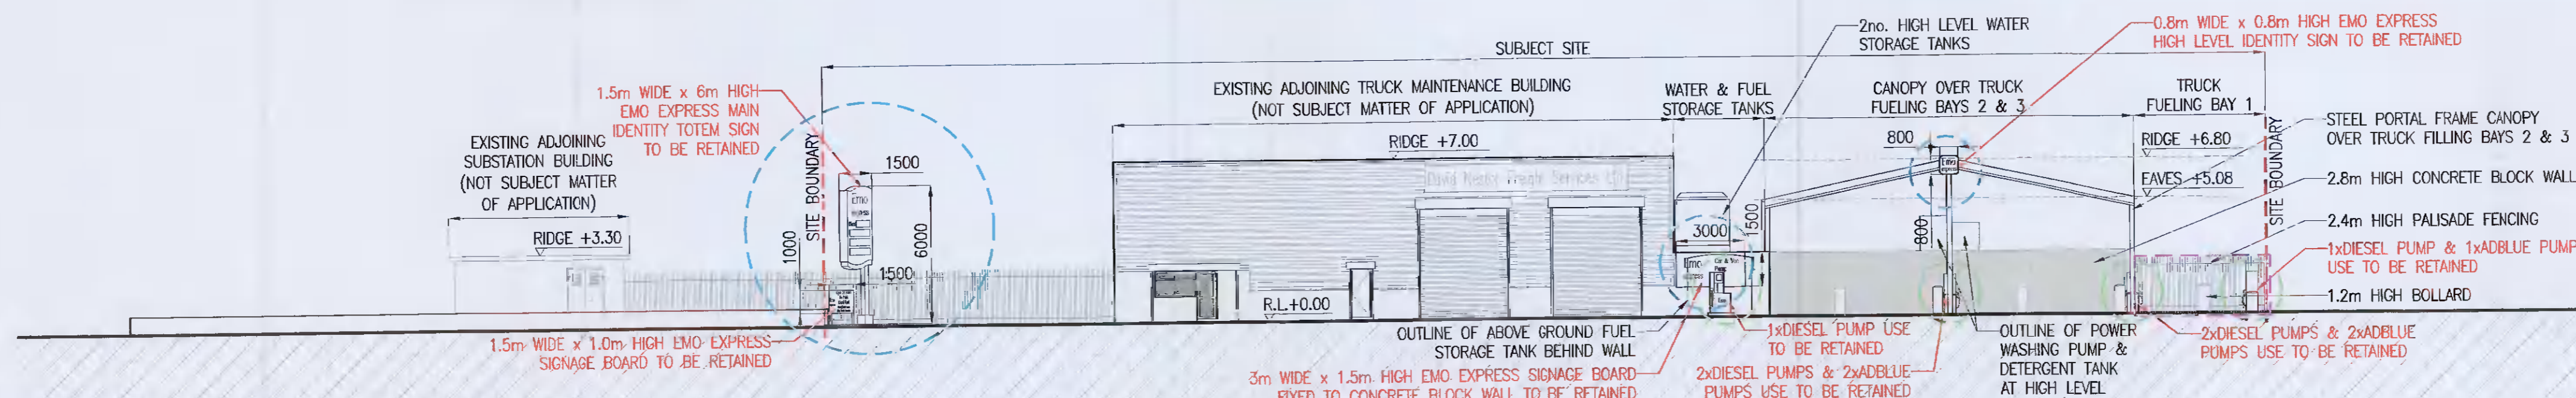


SITE SECTION A-A'

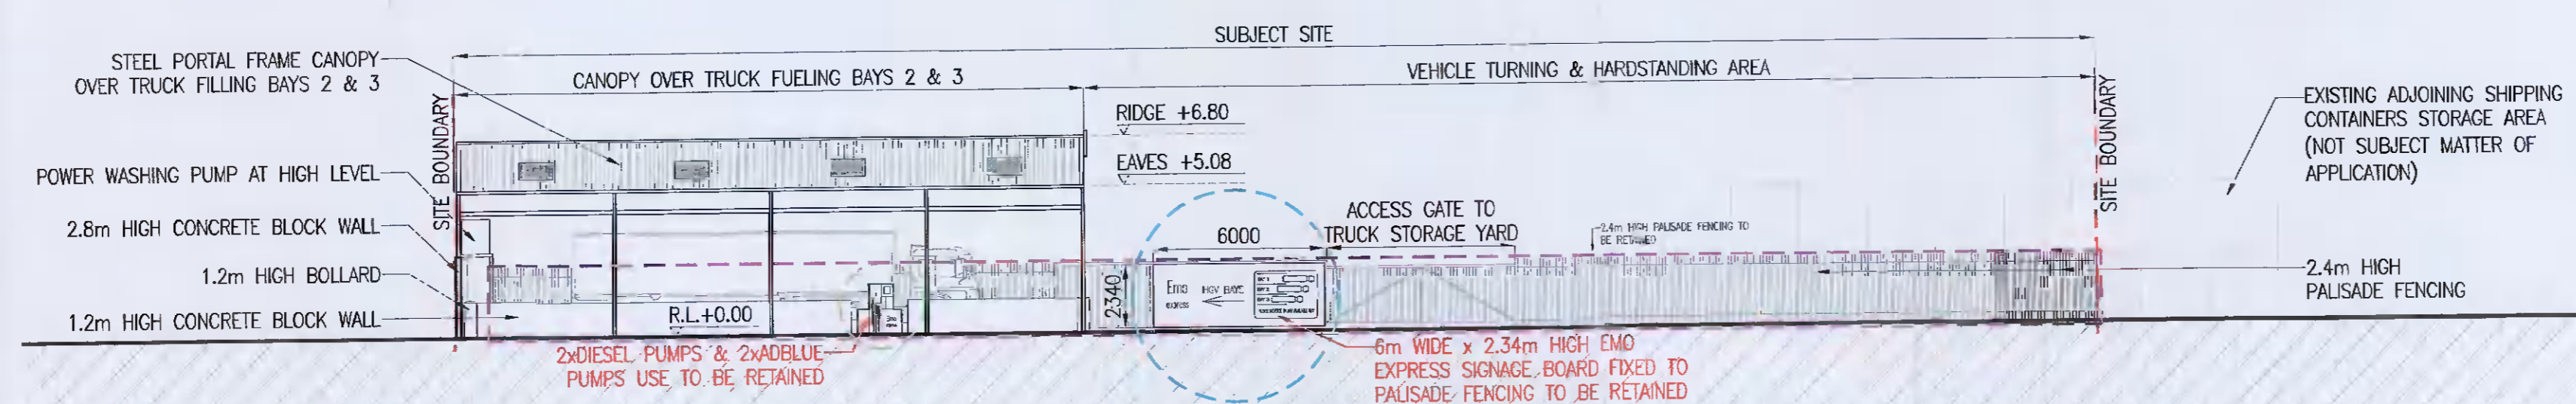


SITE SECTION B-B'

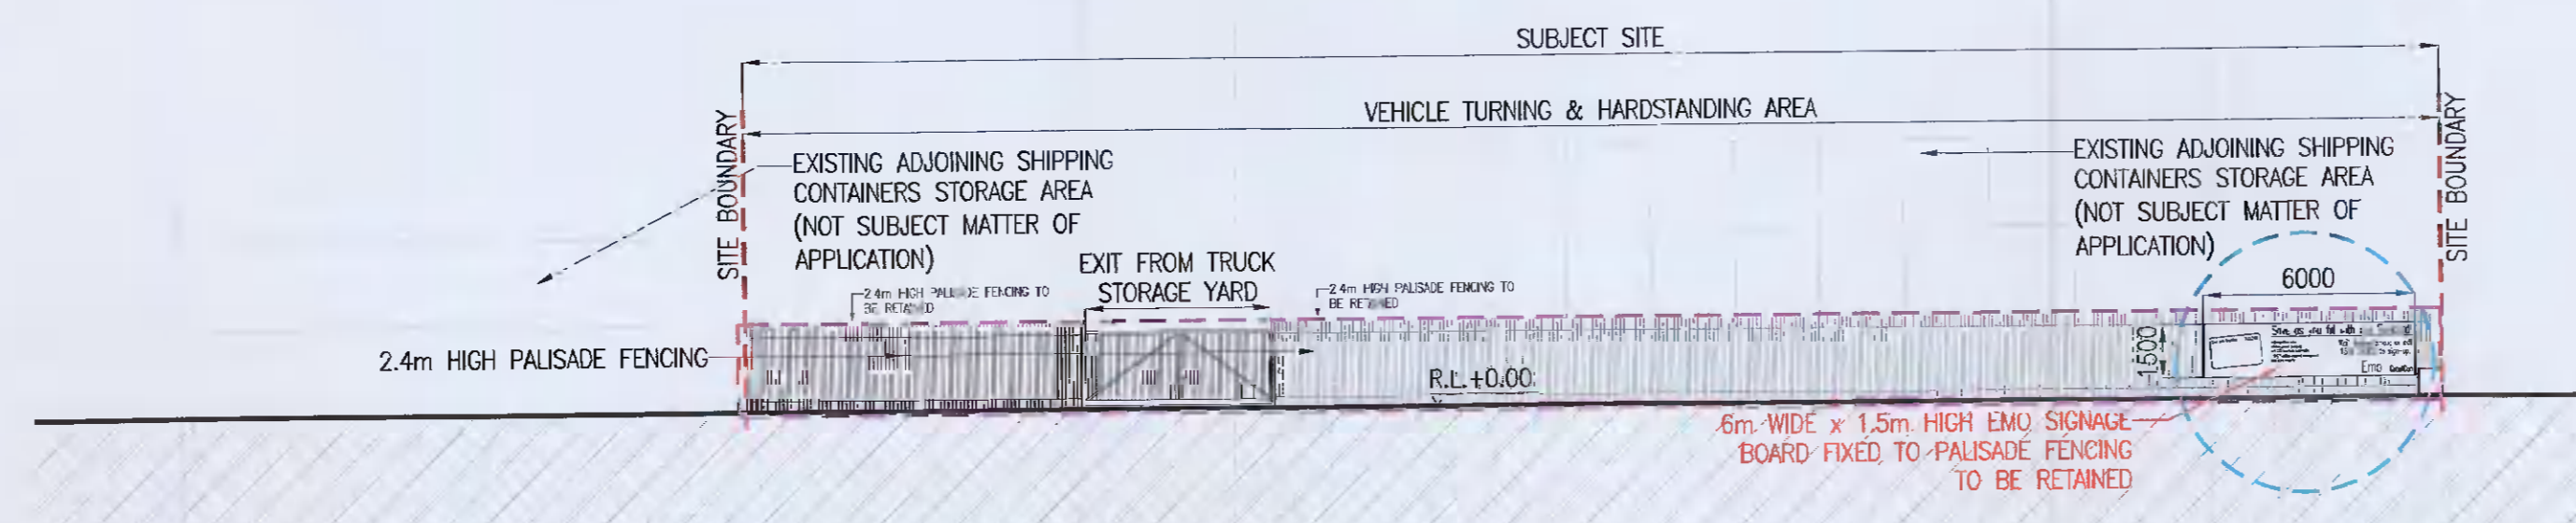

SITE SECTION C-C'

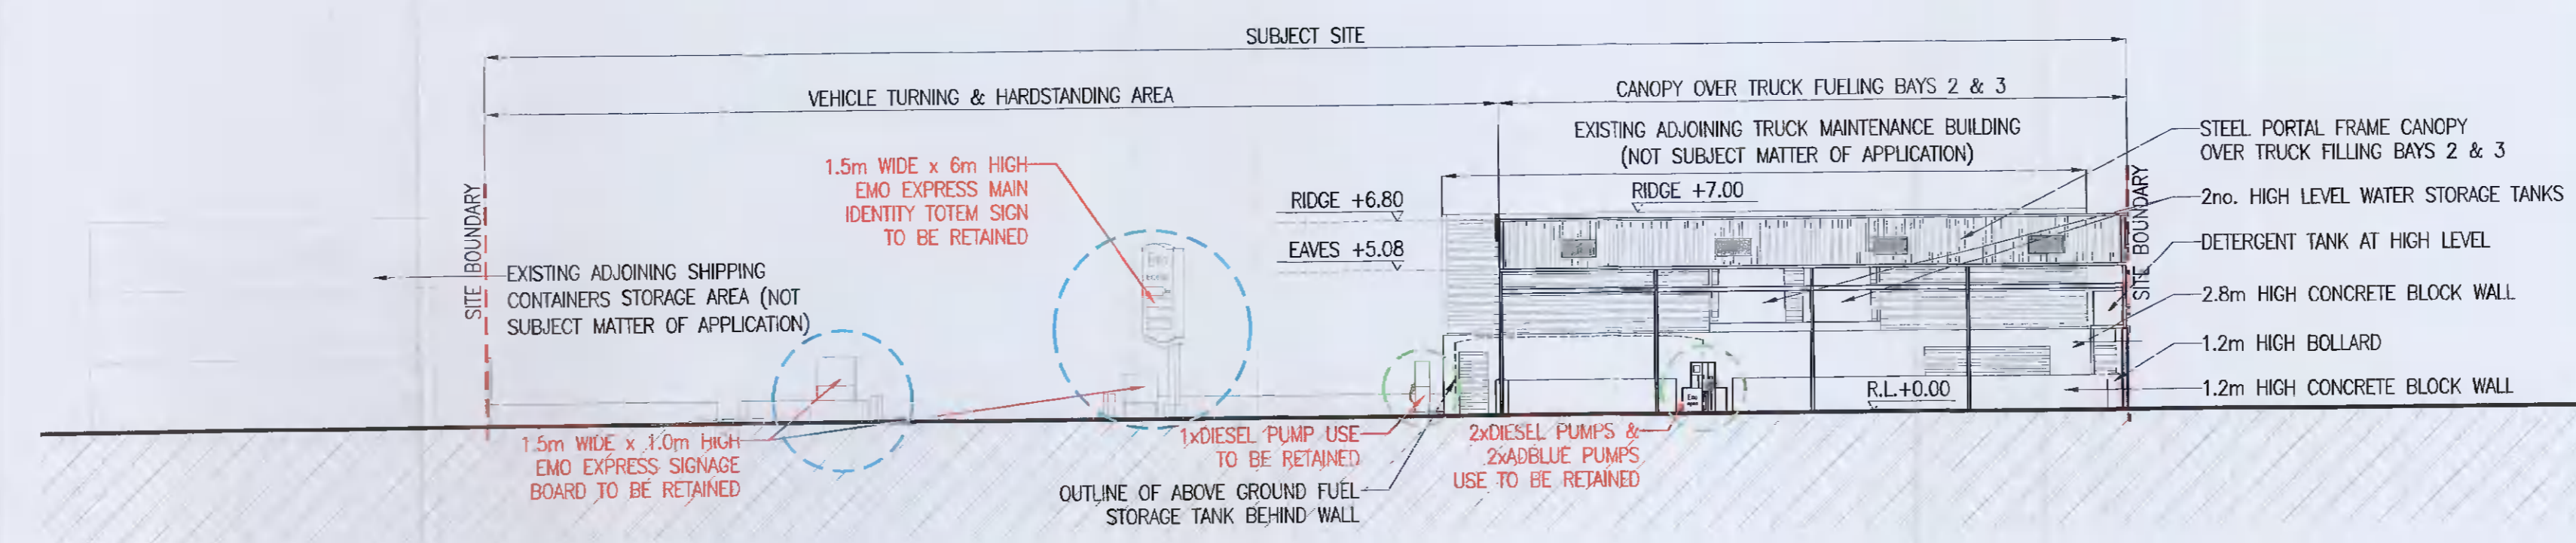

SITE SECTION D-D'

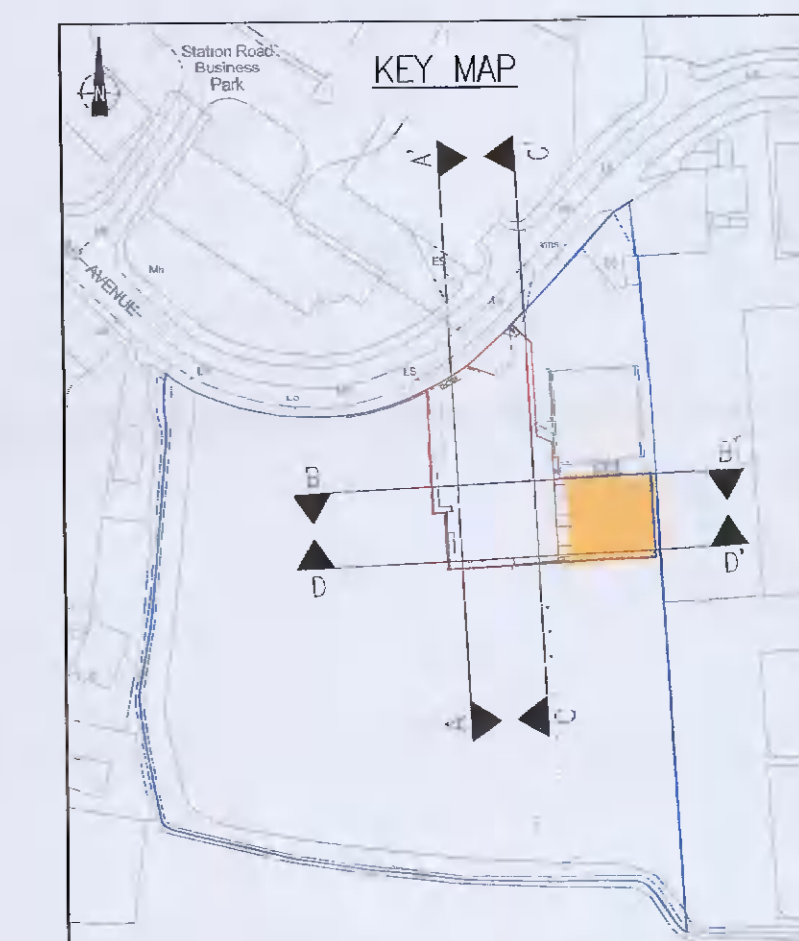

Rev.	Description	By	Date
-	ISSUED FOR PLANNING	BH	18.05.21

**McArdle Doyle** Second Floor  
Exchange Building  
The Long Walk  
Dundalk, Co. Louth

Chartered Engineers  
Architectural Services  
& Project Managers mail@mcardle-doyle.ie  
+353(0) 42 842 9052

PROJECT:  
RETENTION OF DEVELOPMENT AT  
12 CRAG AVENUE, CLONDALKIN  
INDUSTRIAL ESTATE

CLIENT:  
EMO OIL LTD.

DRAWING TITLE:  
CONTIGUOUS ELEVATIONS

Date	Drawn	Checked	Approved
18/05/21	BH	RMcA	RMcA

Scale at A1	Drawing Number	Status	Rev.
1:200	P1922.A03	P	-