


ROLLOUT 2021

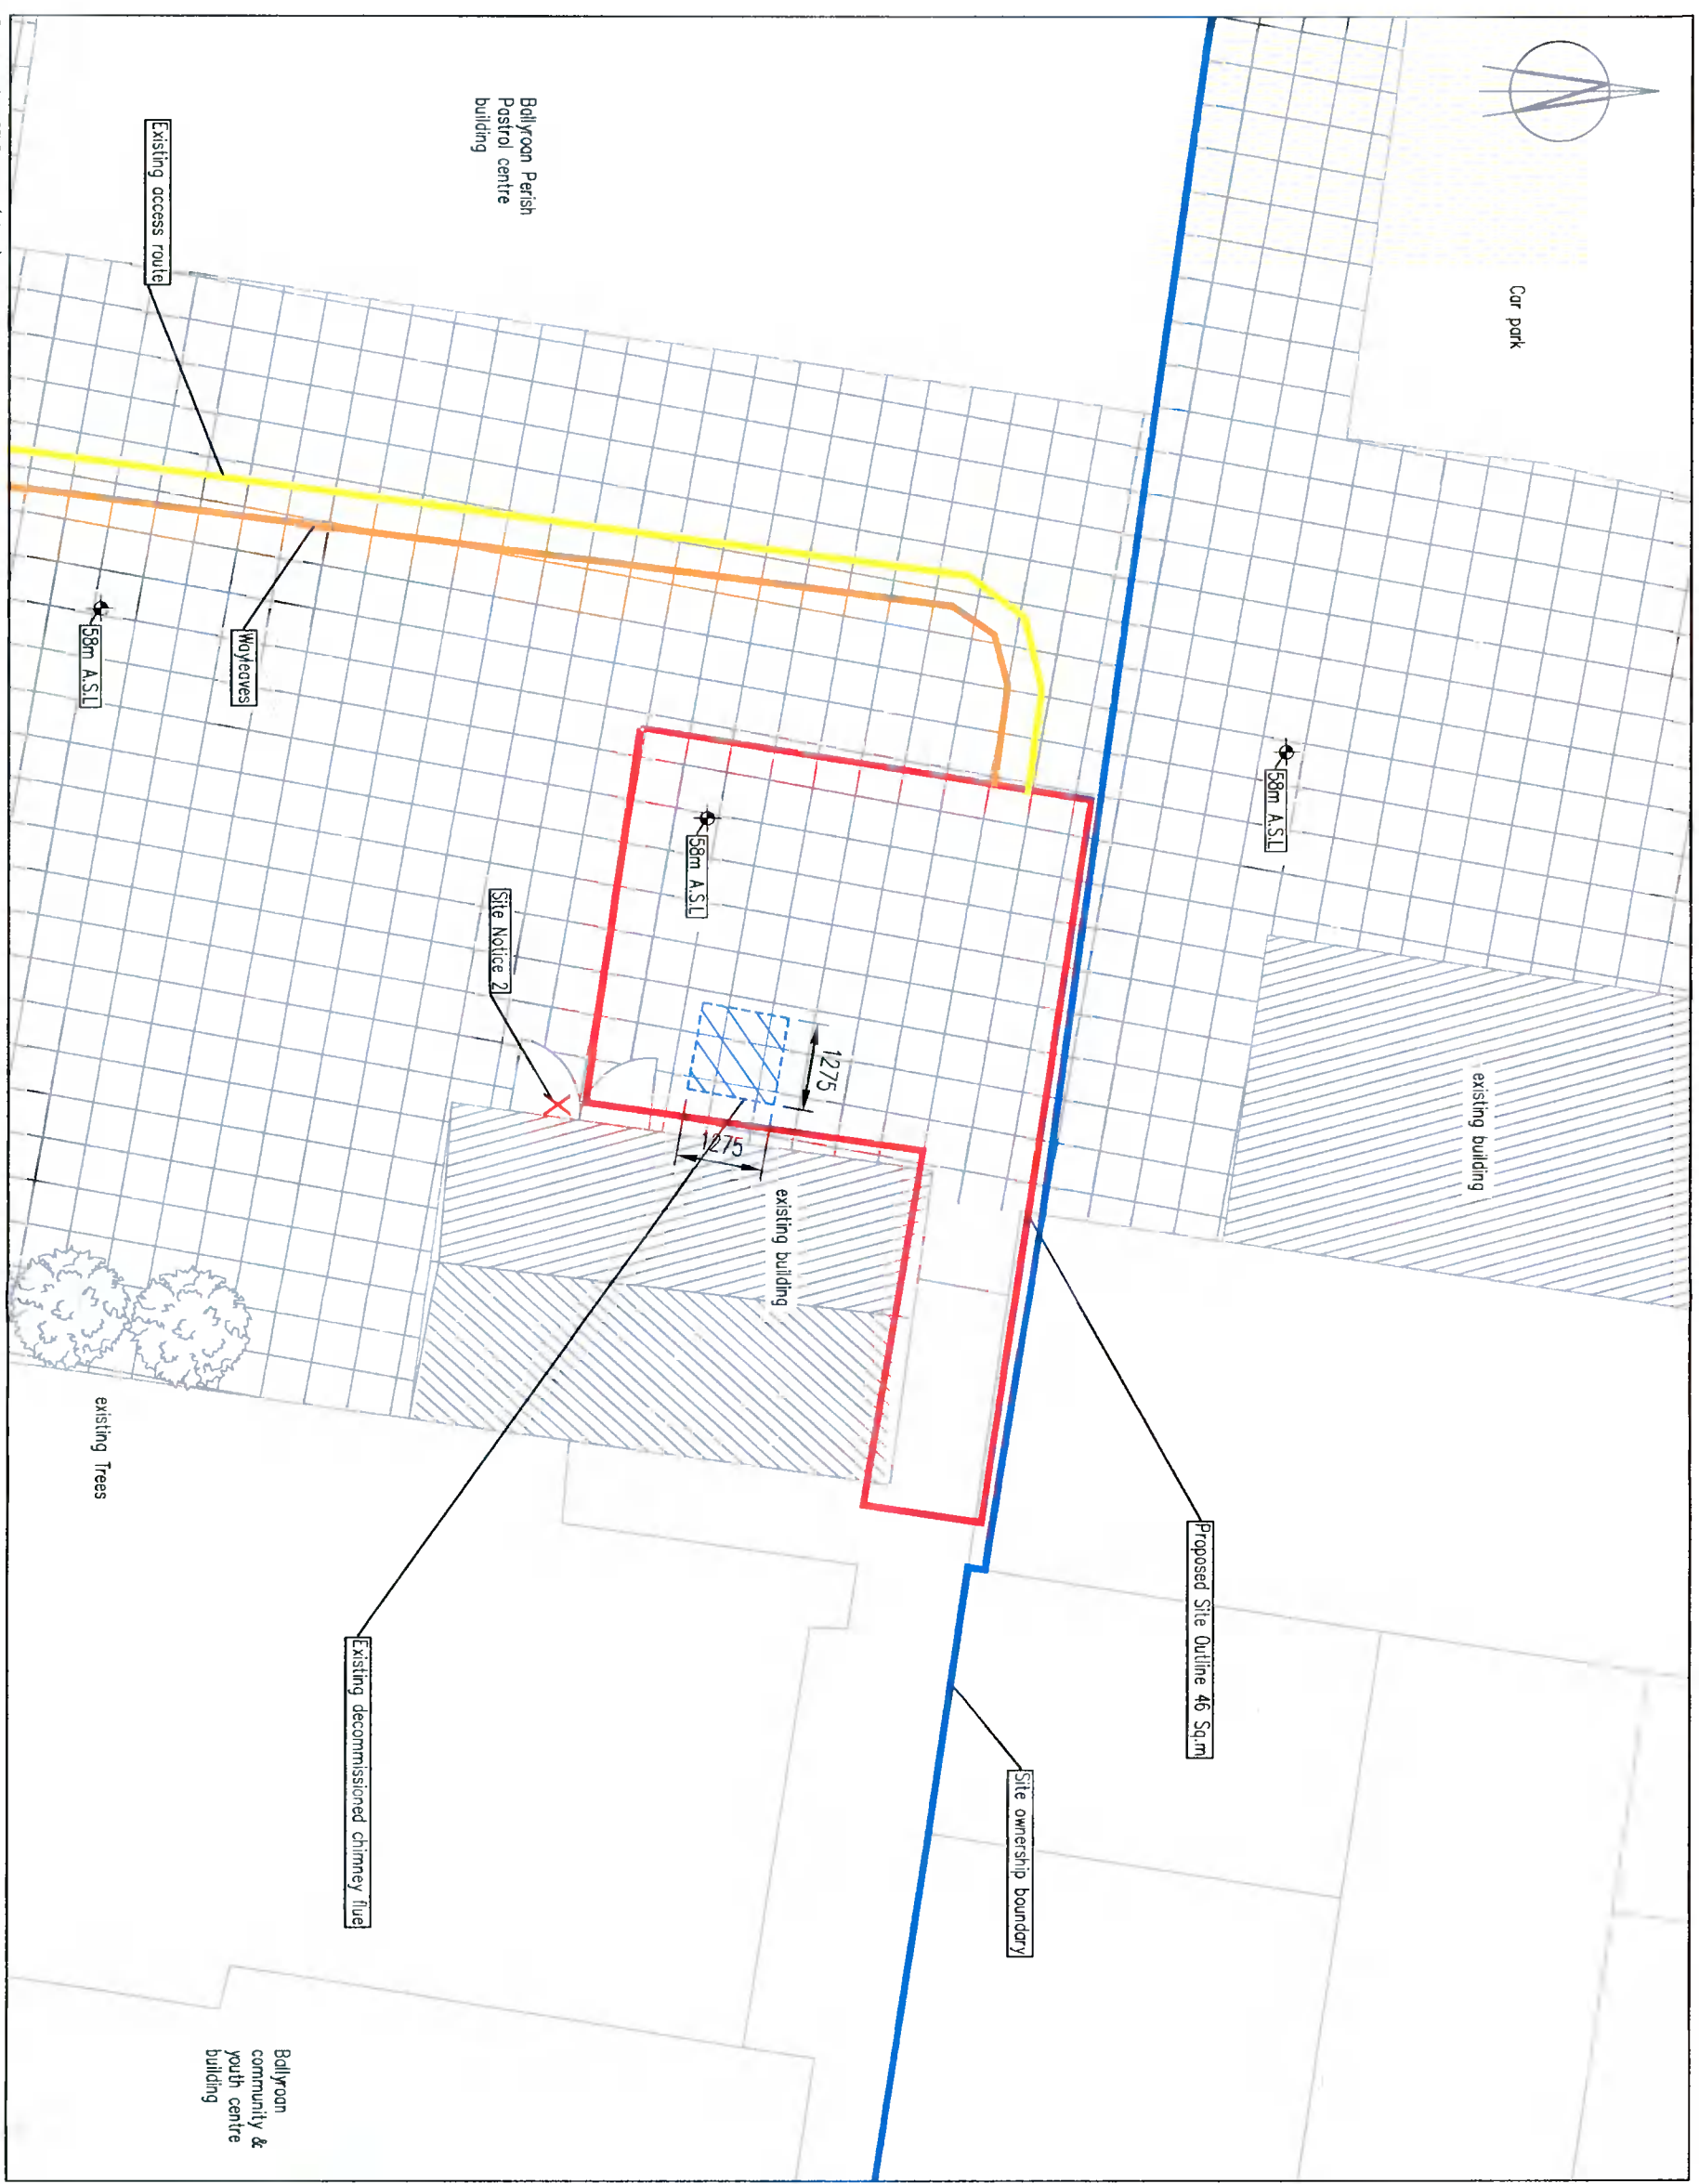

Reproduced from OSi Price Map (URBAN) 1:1000
 Digital Cartographic Model (DCM), with permission of Ordnance Survey Ireland 2020.
 Licence number: EN 0049620
 Map Sheets: 1:1000(3391-07, 3391-08,3391-12,3391-13)

Existing Site Layout Plan
 Scale 1:100

Notes
 Site Entrance Coordinates
 Irish Grid: E 313414, N 227975
 ITM: E 713353, N 728000
 Site Centre/Mast Location Coordinates and Elevation
 Irish Grid: E 313457, N 22798
 ITM: E 713398, N 728010
 Elevation: 58m A.S.L.
 A.S.L. - Above Sea Level
 A.G.L. - Above Ground Level
 All Dimensions are in mm unless specified

No.	Revision	Date	By	Chkd
D	ISSUED TO CLIENTS COMMENTS	28.03.21	Q	MC
C	EXISTING STRUCTURE SHOW	23.04.21	Q	MC
B	REVISION TO CLIENTS COMMENTS	12.10.20	Q	MC
A	INITIAL ISSUE	28.08.20	NE	L

28/29 Sir John Rogerson's Quay,
 Dublin 2, Ireland
 Ireland



Obelisk
 ENTERPRISE CENTRE
 COLLEEN ROAD,
 DUBLIN 15
 IRELAND
 TEL: +353 (0) 1 4647124
 FAX: +353 (0) 1 4647125
 EMAIL: info@obelisk.com
 WEB: www.obelisk.com

PLANNING DRAWINGS
 DU1548


H3GI Site No.	DU1548
EIR Site No.	-
VFI Site No.	-
MSP Site No.	-
Site Name	BALLYROAN COMMUNITY & YOUTH CENTRE
Site Name	MARIAN ROAD
Site Name	RATHFARNHAM
Site Name	DUBLIN 14, D14 R7Y7
Title	MOBILE TELECOMMUNICATIONS INSTALLATION SITE LAYOUT PLAN

Designed MC	Date 28.08.20
Drawn Q	Scale AS SHOWN
Dwg No. DU1548-P-05	Rev. D

ROLLOUT 2021



Car park

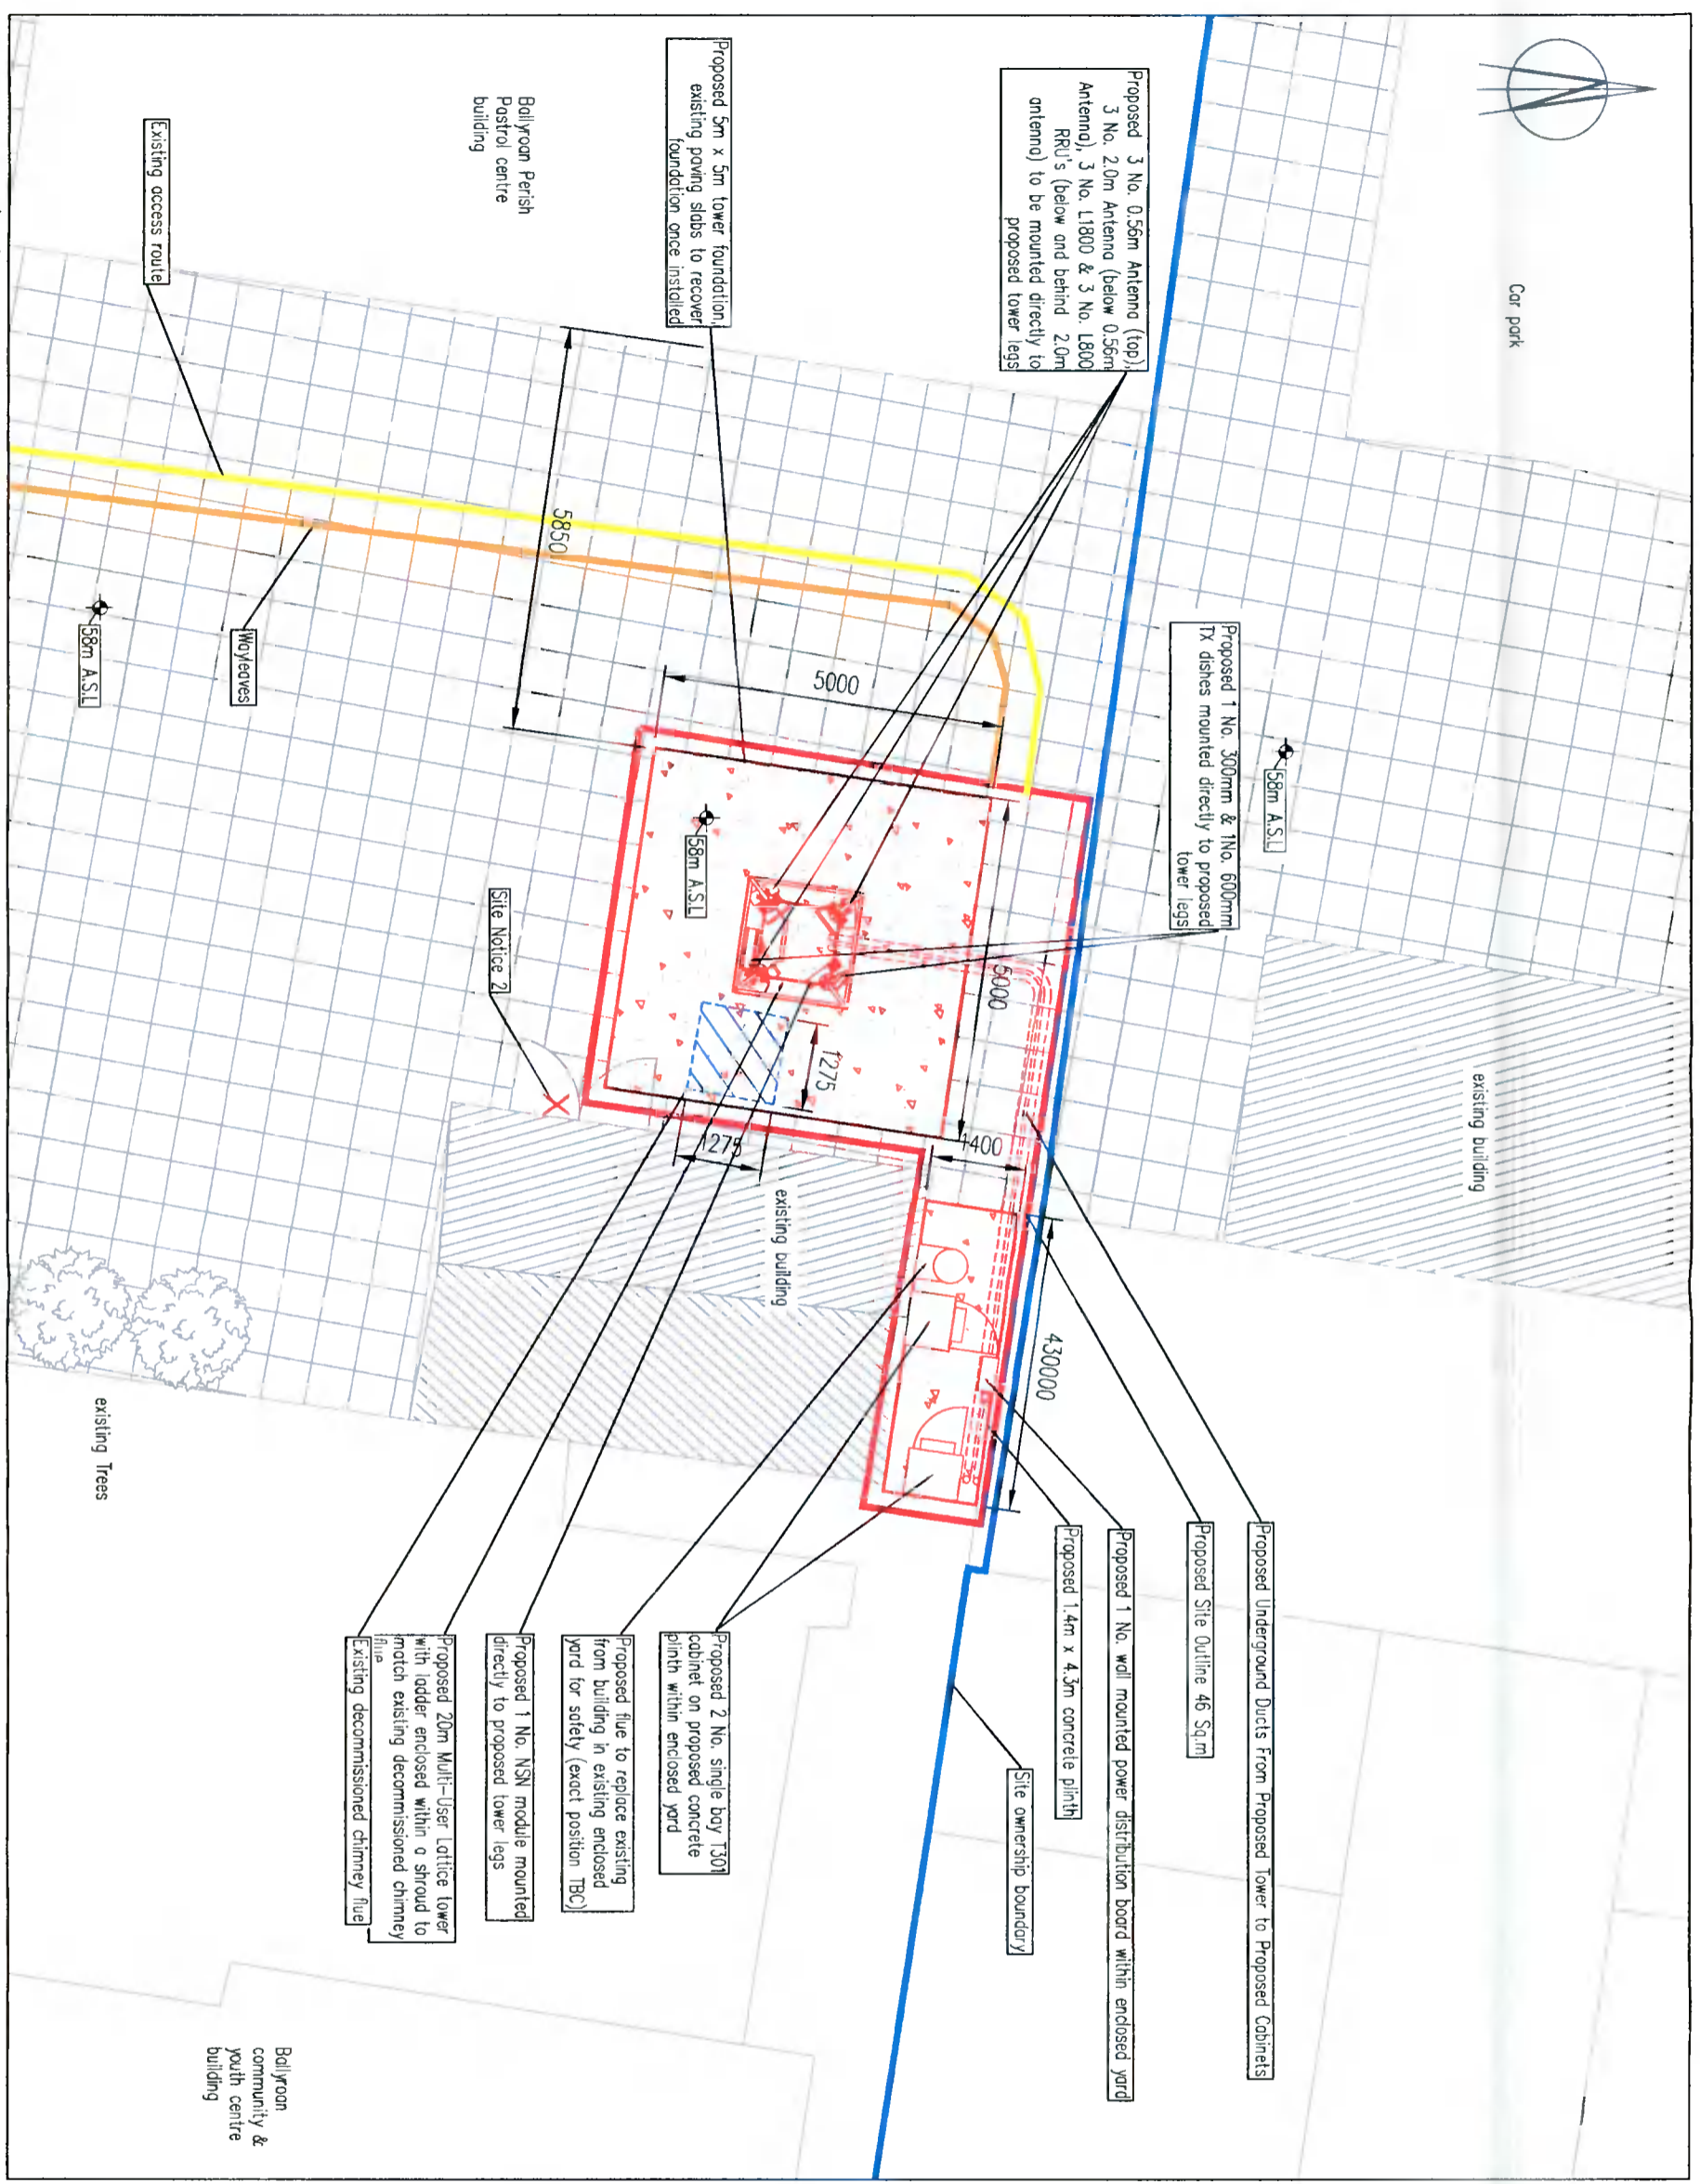

Notes
 Site Entrance Coordinates
 Irish Grid: E 313414, N 227975
 ITM: E 713353, N 728000
 Site Centre/Mast Location Coordinates and Elevation
 Irish Grid: E 313457, N 22798
 ITM: E 713398, N 728010
 Elevation: 58m A.S.L.

ASL - Above Sea Level
 A.G.L. - Above Ground Level
 All Dimensions are in mm unless specified

NO.	Revision	Date	By	Chd
0	ISSUED TO CLIENT COMMENTS	26.05.21	CL	MC
C	EXISTING STRUCTURE SHOWN	23.04.21	CL	MC
B	REVISED TO CLIENT COMMENTS	12.10.20	CL	MC
A	INITIAL ISSUE	26.08.20	WL	L

Three
 28/29 Sir John Rogerson's Quay,
 Dublin 2, Ireland

Obelisk
 ENTERPRISE CENTRE
 DUBLIN ROAD,
 DUBLIN 2,
 IRELAND
 TEL: +353 (0) 4547194
 FAX: +353 (0) 4547194
 EMAIL: info@obelisk.com
 WEB: www.obelisk.com

PLANNING DRAWINGS
 DU1548

H3GI Site No.	DU1548
EIR Site No.	-
VFI Site No.	-
MSP Site No.	-
Site Name	BALLYROAN COMMUNITY & YOUTH CENTRE
Address	MARIAN ROAD RATHFARNHAM DUBLIN 14, D14 R7Y7
Title	MOBILE TELECOMMUNICATIONS INSTALLATION SITE LAYOUT PLAN

Designed by	CL	Date	28.08.20
Drawn by	CL	Scale	AS SHOWN
Rev.	D	Rev.	D

Proposed Site Layout Plan
 Scale 1:100

Reproduced from OS Place Map (OSPA) 1:1000
 Digital Cartographic Model (DCM), with permission of Ordnance Survey Ireland 2020.
 Licence number: EN 0049620
 Map Sheet: 1:1000(3391-07, 3391-08, 3391-12, 3391-13)