


ROLLOUT 2021

Notes
 Site Entrance Coordinates
 Irish Grid: E 313414, N 227975
 ITM: E 713353, N 728000
 Site Centre/Mast Location Coordinates and Elevation
 Irish Grid: E 313457, N 22798
 ITM: E 713398, N 728010
 Elevation: 58m A.S.L

A.S.L - Above Sea Level
 A.G.L - Above Ground Level
 All Dimensions are in mm unless specified

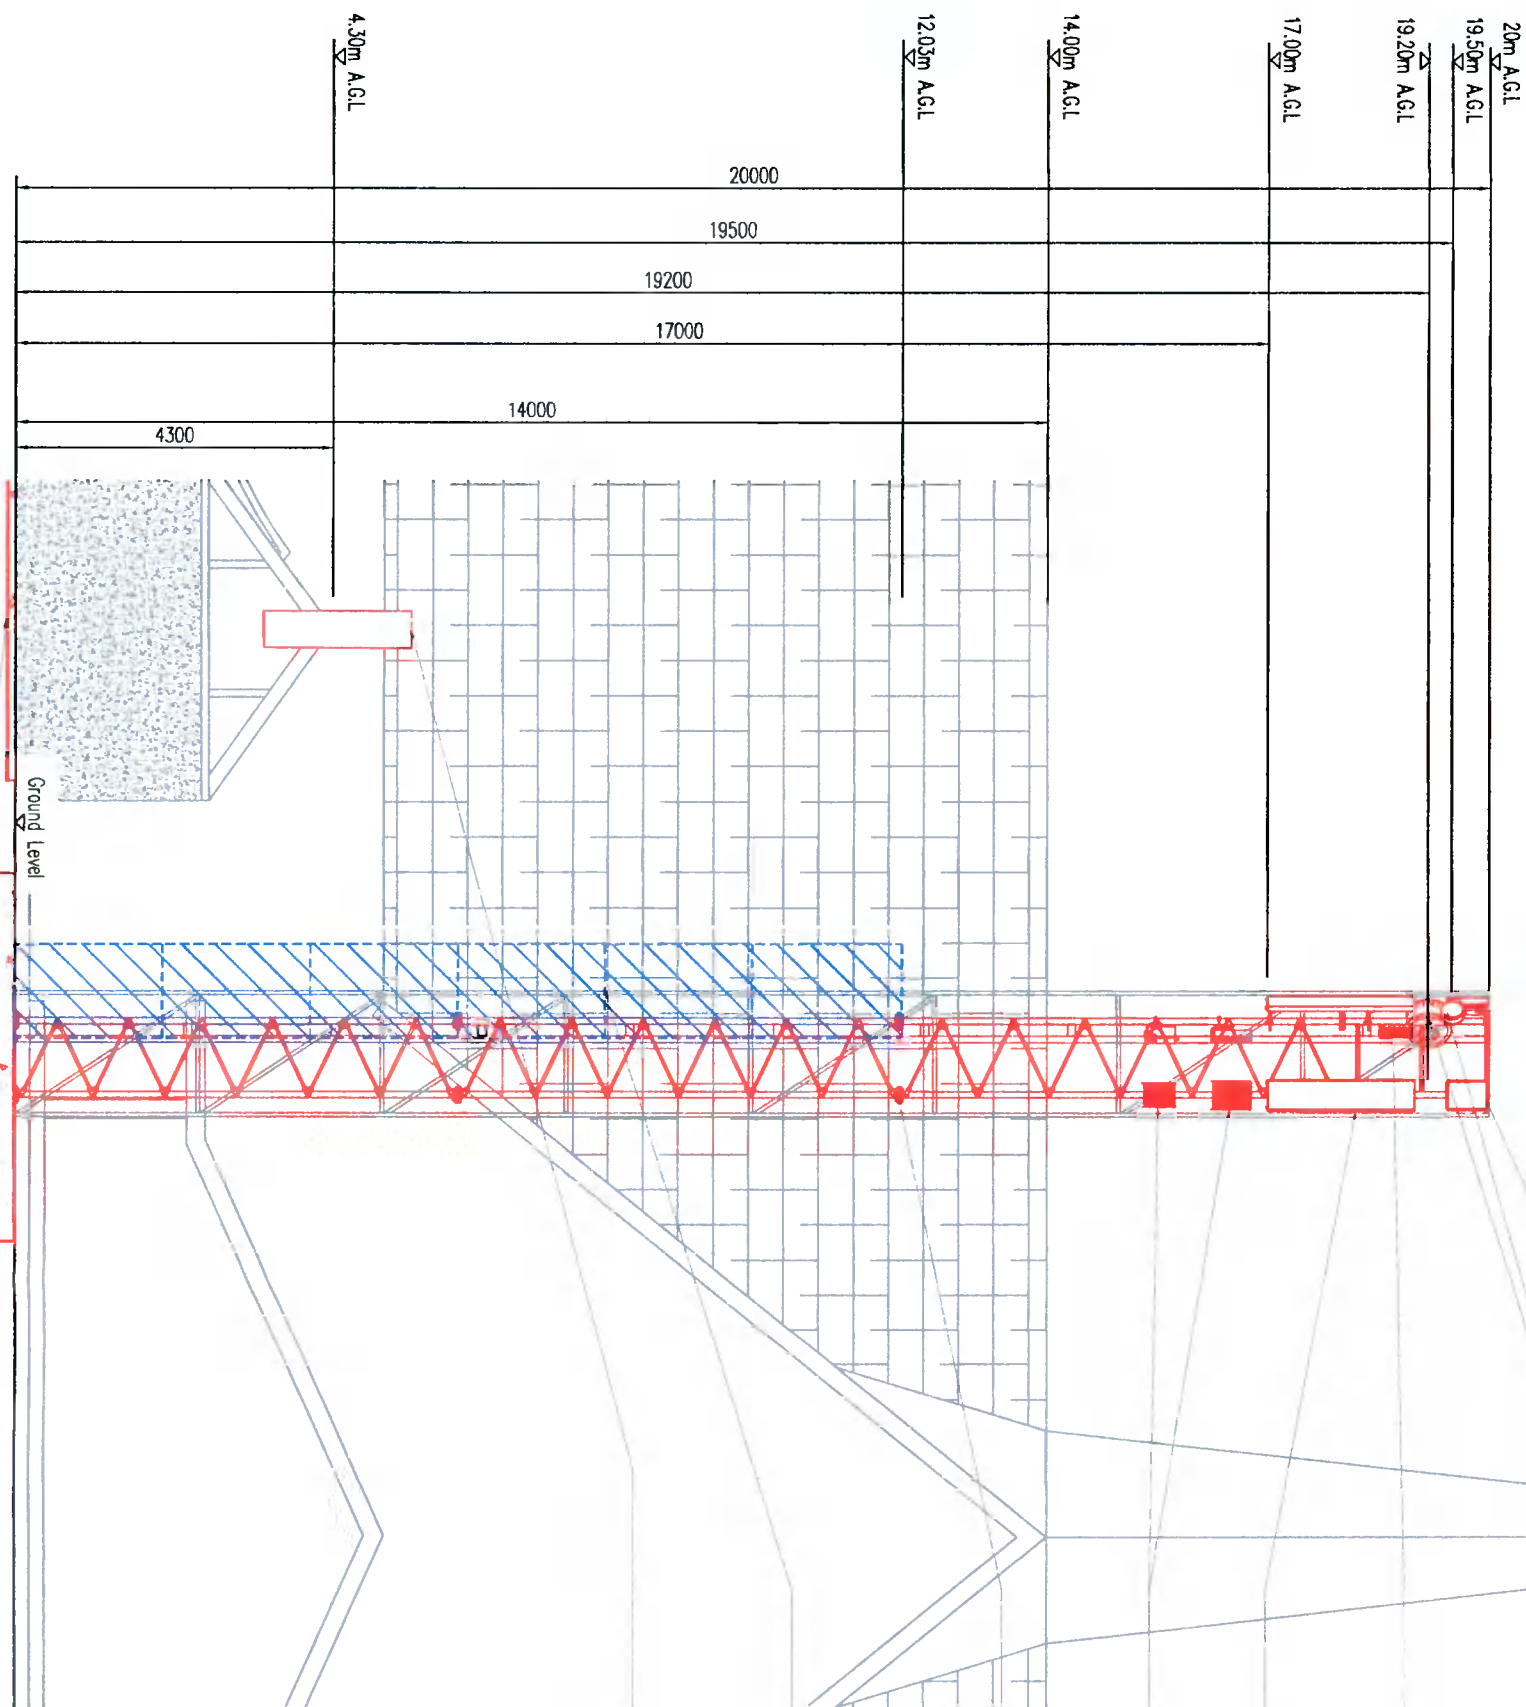

- Proposed 3 No. 0.56m Antenna to be mounted directly to proposed tower legs
- Proposed 1 No. 300mm & 1No. 600mm TX dishes mounted directly to proposed tower legs
- Proposed 1 No. NSN module mounted directly to proposed tower legs
- Proposed H3G1 3 No. 20m Antenna to be mounted directly to proposed tower legs
- Proposed 3 No. L1800 & 3 No. L800 RRU'S stack mounted directly to proposed tower legs, below and behind 20m antenna
- Proposed 20m Multi-User Lattice tower with ladder enclosed within a shroud to match existing decommissioned chimney flue
- Existing decommissioned chimney flue
- Proposed flue to replace existing from building in existing enclosed yard for solely (exact position TBC)
- Proposed 5m x 5m tower foundation, existing paving slabs to recover foundation once installed
- Proposed 1.4m x 4.3m concrete plinth

Site Elevation (North)
 Scale 1:100

No.	Revision	Date	By	Chk
D	REVISED TO CLIENTS COMMENTS	28.02.21	QC	MC
C	EXISTING STRUCTURE SHOWN	23.04.21	QC	MC
B	REVISED TO CLIENTS COMMENTS	12.10.20	QC	MC
A	INITIAL ISSUE	28.02.20	MC	LC

28/29 Sir John Rogerson's Quay,
 Dublin 2, Ireland
 Ireland



Obelisk
 ENTERPRISE CENTRE
 CAVAN
 IRELAND
 TEL: +353 (0) 4637 024
 FAX: +353 (0) 4637 024
 EMAIL: info@obelisk.com
 WEB: www.obelisk.com


PLANNING DRAWINGS

H3G1 Site No.	DU1548
EIR Site No.	-
VFI Site No.	-
MSP Site No.	-
Site Name	BALLYROAN COMMUNITY & YOUTH CENTRE MARIAN ROAD RATHFARNHAM DUBLIN 14, D14 R7Y7
Title	MOBILE TELECOMMUNICATIONS INSTALLATION SITE ELEVATION PLAN

Designed MC	Date 28.02.20
Drawn QC	Scale AS SHOWN
	Rev. 0
Dwg No. DU1548-P-07	

Notes
 Site Entrance Coordinates
 Irish Grid: E 313414, N 227975
 ITM: E 713353, N 728000
 Site Centre/Mast Location Coordinates and Elevation
 Irish Grid: E 313457, N 22798
 ITM: E 713398, N 728010
 Elevation: 58m A.S.L

A.S.L. - Above Sea Level
 A.G.L. - Above Ground Level
 All Dimensions are in mm unless specified

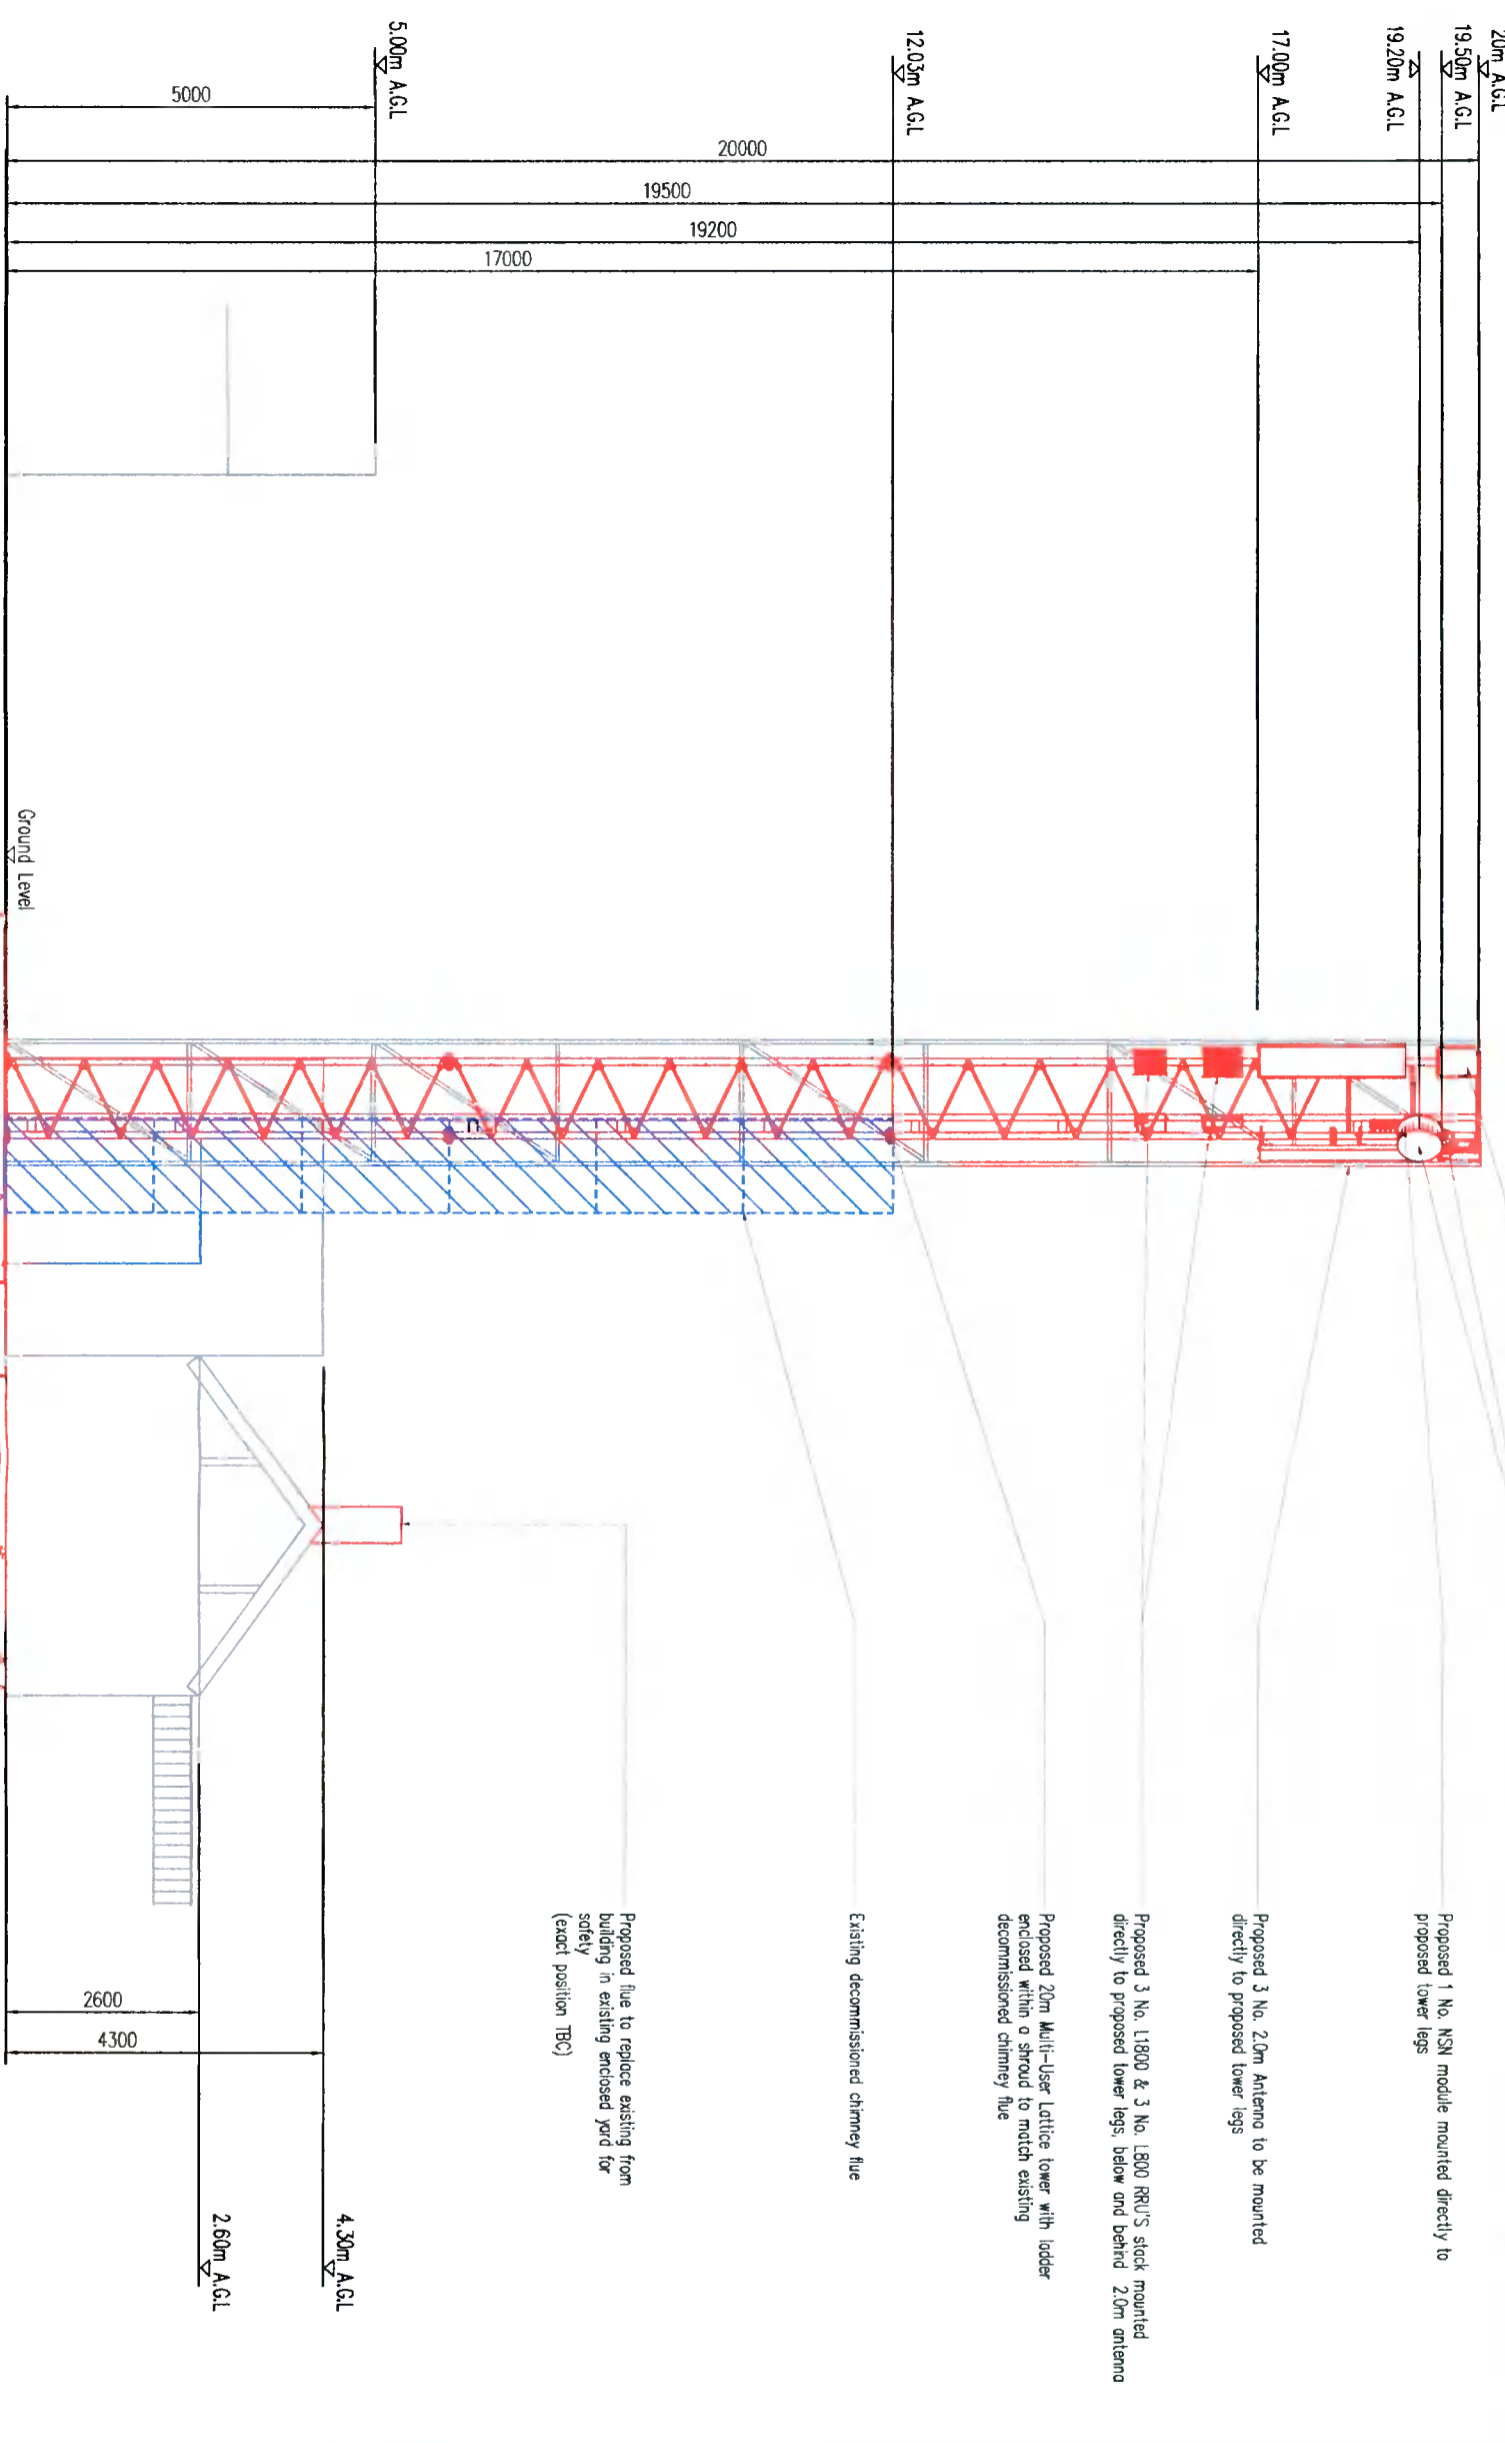

Site Elevation (South)
 Scale 1:100

No.	Revision	Date	By	Chd
1	ISSUE FOR PERMIT	26.02.21	MC	MC
2	REVISED TO CLIENT COMMENTS	23.04.21	MC	MC
3	REVISED TO CLIENT COMMENTS	12.10.20	MC	MC
4	INITIAL ISSUE	26.02.20	MC	MC

26/29 Sir John Rogerson's Quay,
 Dublin 2, Ireland
 Ireland

Obelisk
 ENTERPRISE CENTRE
 CARRAN ROAD
 DUBLIN 18
 TEL: +353 (0) 462 97104
 FAX: +353 (0) 462 97105
 EMAIL: info@obelisk.com
 WEB: www.obelisk.com

PLANNING DRAWINGS


H3GI Site No.	DUI548
EIR Site No.	-
VFI Site No.	-
MSP Site No.	-
Site Name	BALLYROAN COMMUNITY & YOUTH CENTRE MARIAN ROAD RATHFARNHAM DUBLIN 14, D14 R7Y7

Title
 MOBILE TELECOMMUNICATIONS
 INSTALLATION
 SITE ELEVATION PLAN

Designed MC	Date 28.02.20
Drawn Q	Scale AS SHOWN Rev. D
Dwg No. DUI548-P-08	

Notes
 Site Entrance Coordinates
 Irish Grid: E 313414, N 227975
 ITM: E 713353, N 728000
 Site Centre/Mast Location Coordinates and Elevation
 Irish Grid: E 313457, N 22798
 ITM: E 713398, N 728010
 Elevation: 58m A.S.L.

ASL - Above Sea Level
 A.G.L. - Above Ground Level
 All Dimensions are in mm unless specified

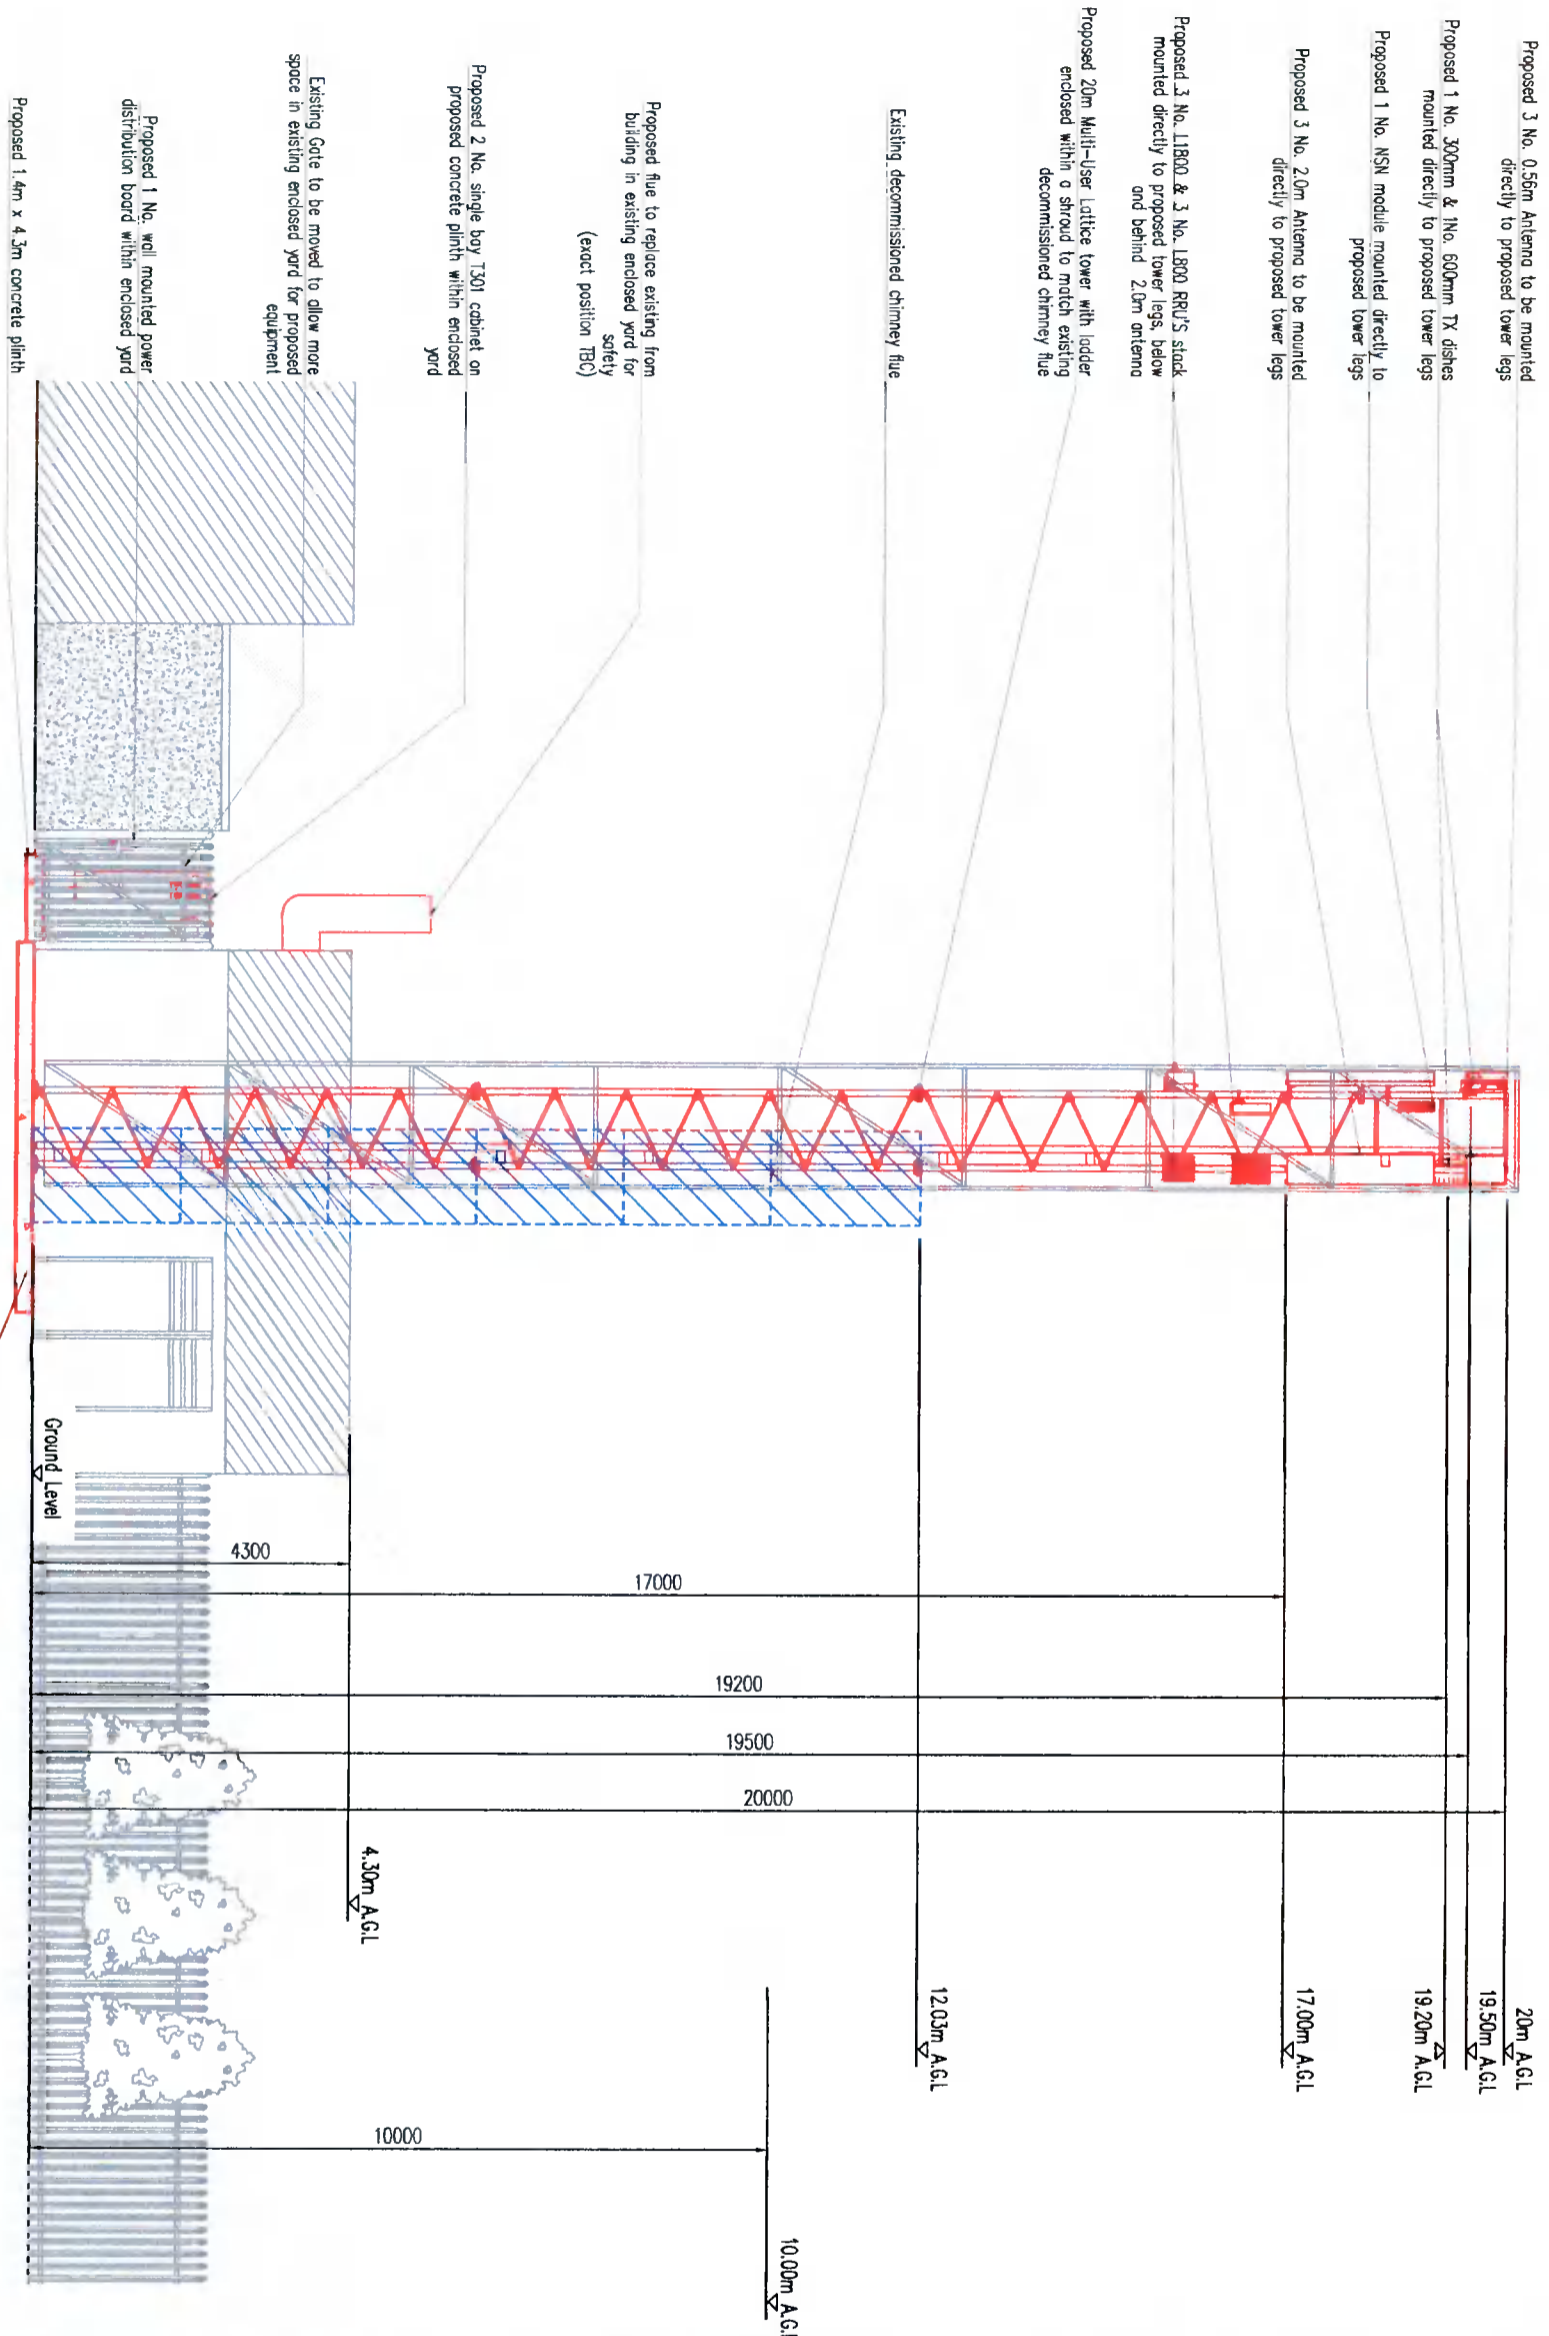

Site Elevation (West)
 Scale 1:100

NO.	REVISION	DATE	BY	CHKD
0	ISSUED TO CLIENTS COMMENTS	22.04.21	MC	MC
1	EXISTING STRUCTURE SHOWN	14.11.20	MC	MC
2	REMOVED TO CLIENTS COMMENTS			
3	WITH ISSUE			

28/29 Sir John Rogerson's Quay,
 Dublin 2, Ireland
 Ireland



Obelisk
 ENTERPRISE CENTRE
 DUBLIN 2
 GAVAN ROAD
 DUBLIN 2
 TEL: +353 (0) 1 4537 244
 FAX: +353 (0) 1 4537 045
 EMAIL: info@obelisk.com
 WEB: www.obelisk.com

PLANNING DRAWINGS
 H3G1 Site No. **DU1548**
 EIR Site No. -
 VFI Site No. -
 MSP Site No. -
 Site Name
 BALLIROAN COMMUNITY & YOUTH CENTRE
 MARIAN ROAD
 RATHFARNHAM
 DUBLIN 14, D14 R7Y7

MOBILE TELECOMMUNICATIONS
 INSTALLATION
 SITE ELEVATION PLAN
 Designed MC Date 28.04.20
 Dcwn a Scale AS SHOWN Rev. 0
 Dwg No. DU1548-P-09

Proposed 3 No. 0.56m Antenna to be mounted directly to proposed tower legs

Proposed 1 No. 300mm & 1 No. 600mm TX dishes mounted directly to proposed tower legs

Proposed 1 No. NSN module mounted directly to proposed tower legs

20m A.G.L
19.50m A.G.L
19.20m A.G.L

Proposed 3 No. 2.0m Antenna to be mounted directly to proposed tower legs

Proposed 3 No. L1800 & 3 No. L800 RRUS stack mounted directly to proposed tower legs

Proposed 20m Multi-User Lattice tower with ladder enclosed within a shroud to match existing decommissioned chimney flue

17.00m A.G.L
12.03m A.G.L


Existing decommissioned chimney flue

Proposed flue to replace existing from building in existing enclosed yard for safety (exact position TBC)

Proposed 2 No. single bay 1301 cabinet on proposed concrete plinth within enclosed yard

Existing Gate to be moved to allow more space in existing enclosed yard for proposed equipment

Proposed 5m x 5m tower foundation, existing paving slabs to recover foundation once installed

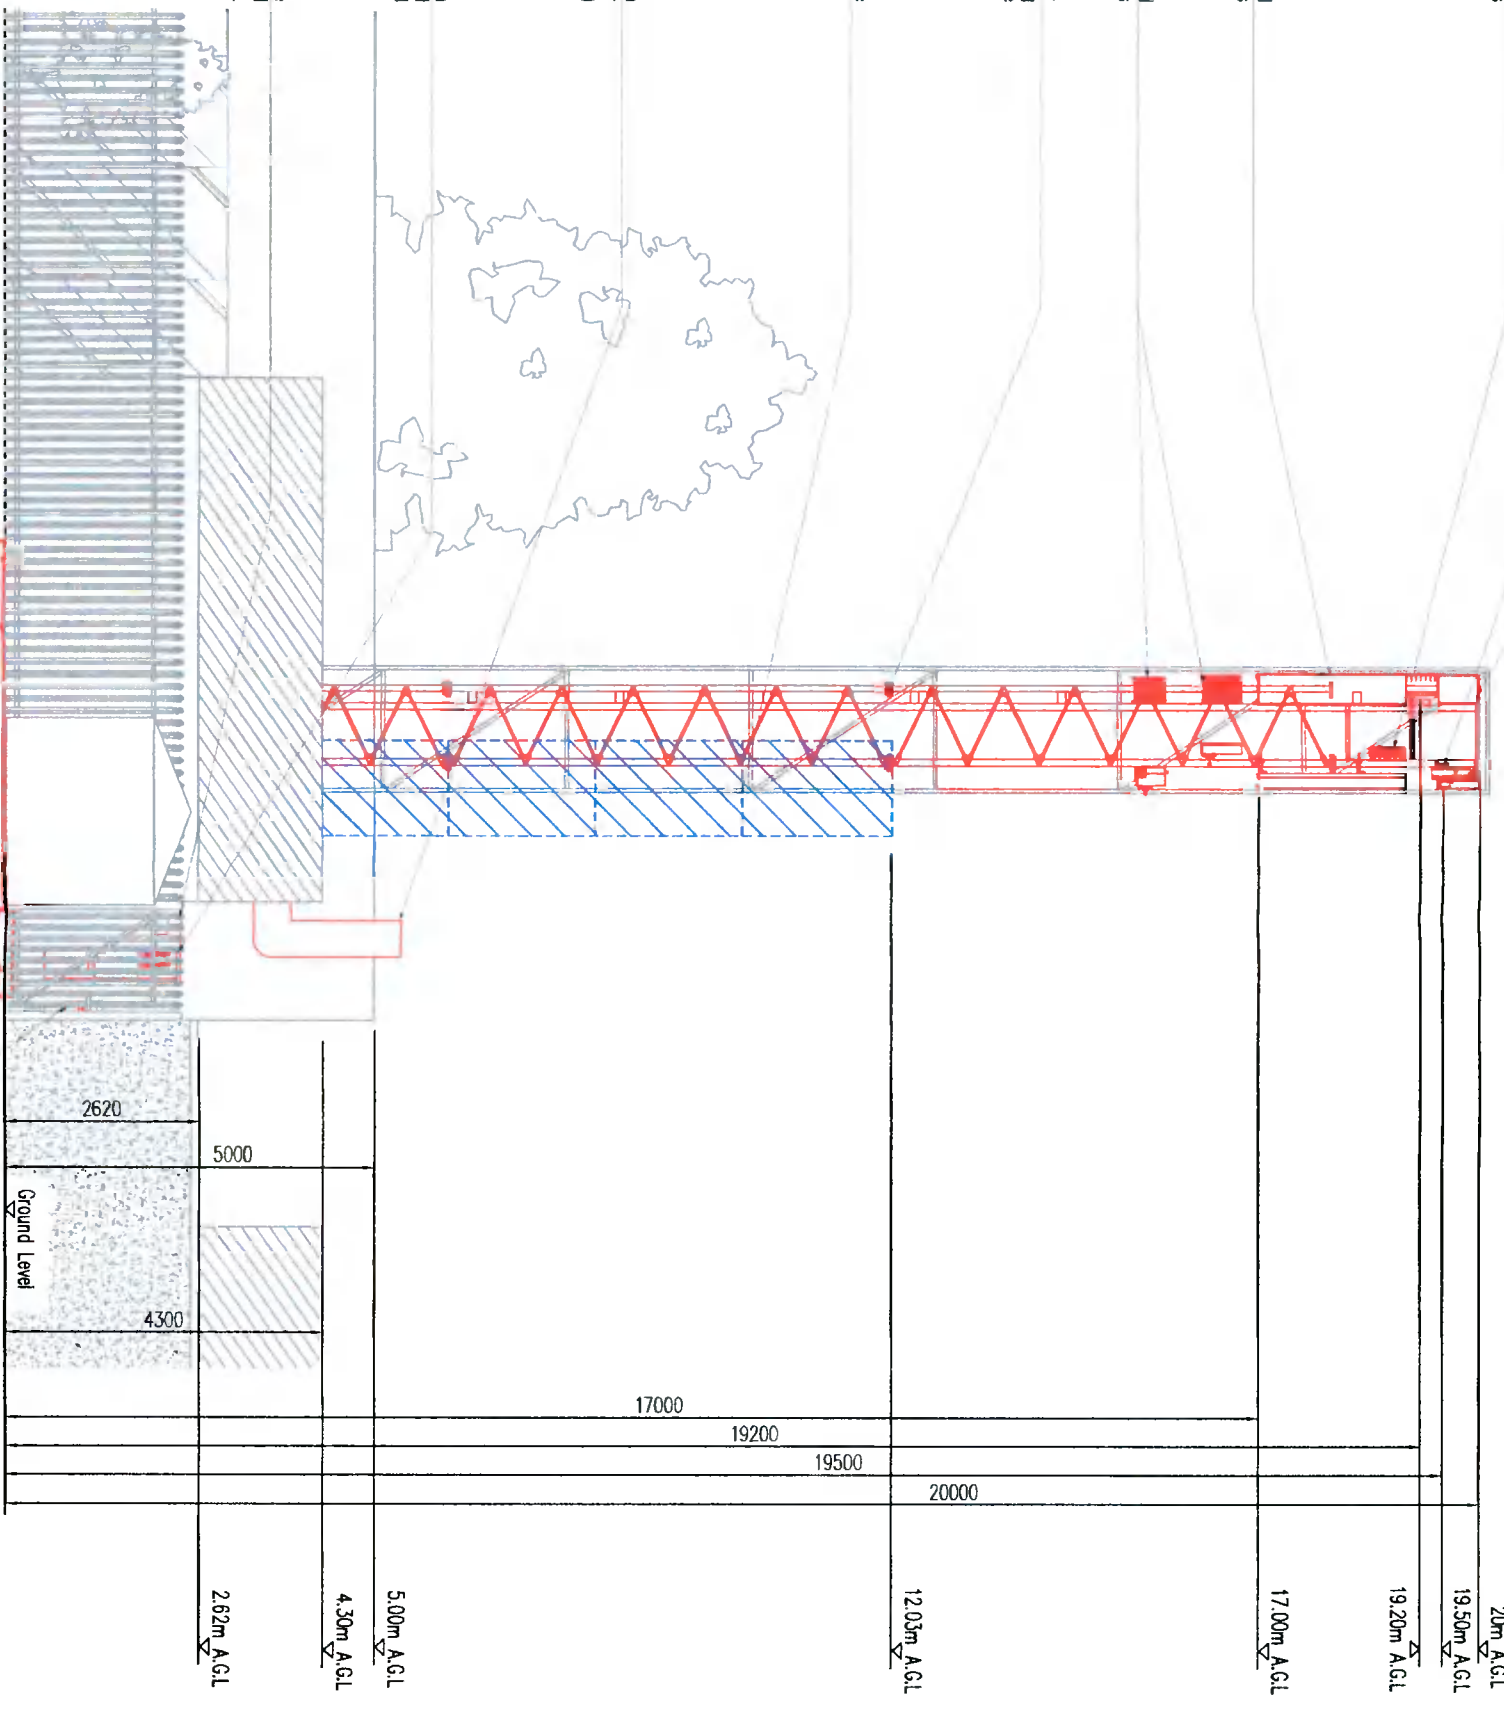

Site Elevation (East)

Scale 1:100

Proposed 1 No. wall mounted power distribution board within enclosed yard
Proposed 1.4m x 4.3m concrete plinth

Notes
Site Entrance Coordinates
Irish Grid: E 313414, N 227975
ITM: E 713353, N 728000
Site Centre/Mast Location Coordinates and Elevation
Irish Grid: E 313457, N 22798
ITM: E 713398, N 728010
Elevation: 58m A.S.L
A.S.L - Above Sea Level
A.G.L - Above Ground Level
All Dimensions are in mm unless specified

No.	Revision	Date	By	Chd
0	ISSUED TO CLIENTS COMMENTS	26.08.21	Q	MC
C	EXISTING STRUCTURE SHOWN	23.04.21	Q	MC
B	REMOVED TO CLIENTS COMMENTS	12.10.20	Q	MC
A	INITIAL ISSUE	26.08.20	WM	L

28/29 Sir John Rogerson's Quay,
Dublin 2, Ireland



Obelisk
ENTREPRENEUR CENTRE
DUBLIN ROAD
RATHFRILLY
TEL: 1853 01 48497104
FAX: 1853 01 48497105
WWW.OBELISK.COM

PLANNING DRAWINGS

H3GI Site No. DU1548
EIR Site No. -
VFI Site No. -
MSP Site No. -
Site Name
BALLYROAN COMMUNITY & YOUTH CENTRE
MARIAN ROAD
RATHFRILLY
DUBLIN 14, D14 R7Y7

Title
MOBILE TELECOMMUNICATIONS
INSTALLATION
SITE ELEVATION PLAN

Designed MC Date 28.08.21
Drawn Q Scale AS SHOWN Rev. D
Dwg No. DU1548-P-10