

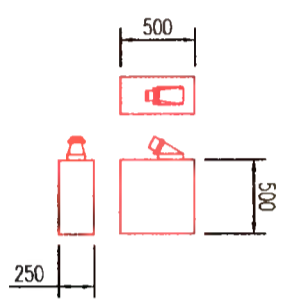


Notes  
 Site Entrance Coordinates  
 Irish Grid: E 313414, N 227975  
 ITM: E 713353, N 728000  
 Site Centre/Most Location Coordinates and Elevation  
 Irish Grid: E 313457, N 22798  
 ITM: E 713398, N 728010  
 Elevation: 58m A.S.L


ASL - Above Sea Level  
 A.G.L - Above Ground Level  
 All Dimensions are in mm unless specified

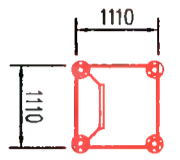

Power Distribution Board  
 Scale 1:50

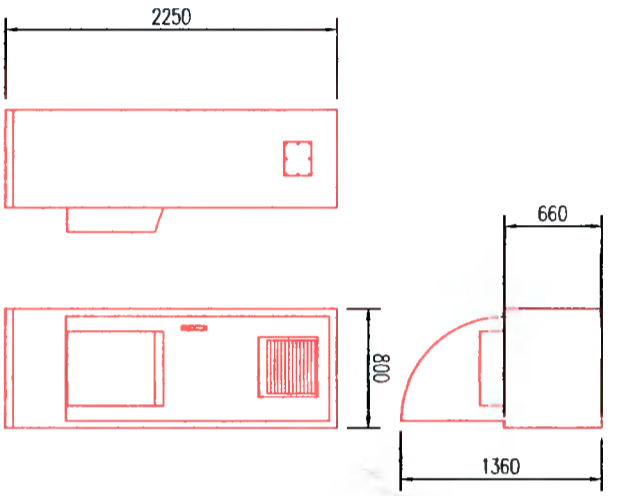

2No T301 Cabinets  
 Scale 1:50

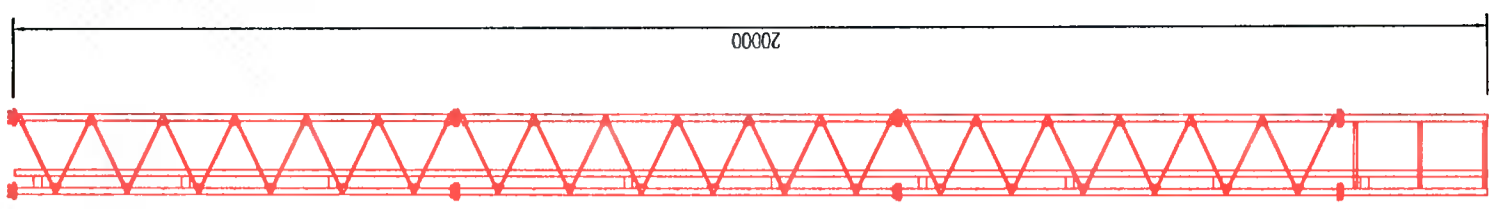

20m Multi-User Lattice  
 Tower  
 Scale 1:100



Existing Structure to be  
 Decommissioned &  
 Removed

No.	Revision	Date	By	Chd
1	ISSUE FOR PERMIT	20.08.20	ML	EL
2	REVISION TO CLIENT COMMENTS	12.10.20	CL	ML
3	EXISTING STRUCTURE SHOWN	23.04.21	CL	ML
4	REVISION TO CLIENT COMMENTS	26.05.21	CL	ML

28/29 Sr John Rogerson's Quay,  
 Dublin 2, Ireland



**Obelisk**  
 ENTERPRISE CENTRE  
 28/29 SR JOHN ROGERSON'S QUAY  
 DUBLIN 2, IRELAND  
 TEL: +353 (0) 1 4537044  
 FAX: +353 (0) 1 4537045  
 EMAIL: info@obelisk.com  
 WEB: www.obelisk.com

**PLANNING DRAWINGS**

H3GI Site No. **DUI548**

EIR Site No. -

VFI Site No. -

MSP Site No. -

Site Name  
 BALLYROAN COMMUNITY & YOUTH CENTRE  
 MARIAN ROAD  
 RATHFARNHAM  
 DUBLIN 14, D14 R7Y7

Title  
 MOBILE TELECOMMUNICATIONS  
 INSTALLATION  
 SITE EQUIPMENT PLAN

Drawn	Scale	Date	Rev.
CL	AS SHOWN	20.08.20	D

Dwg No. DUI548-P-11