



EXISTING FRONT (SOUTH) ELEVATION
SCALE: 1:100

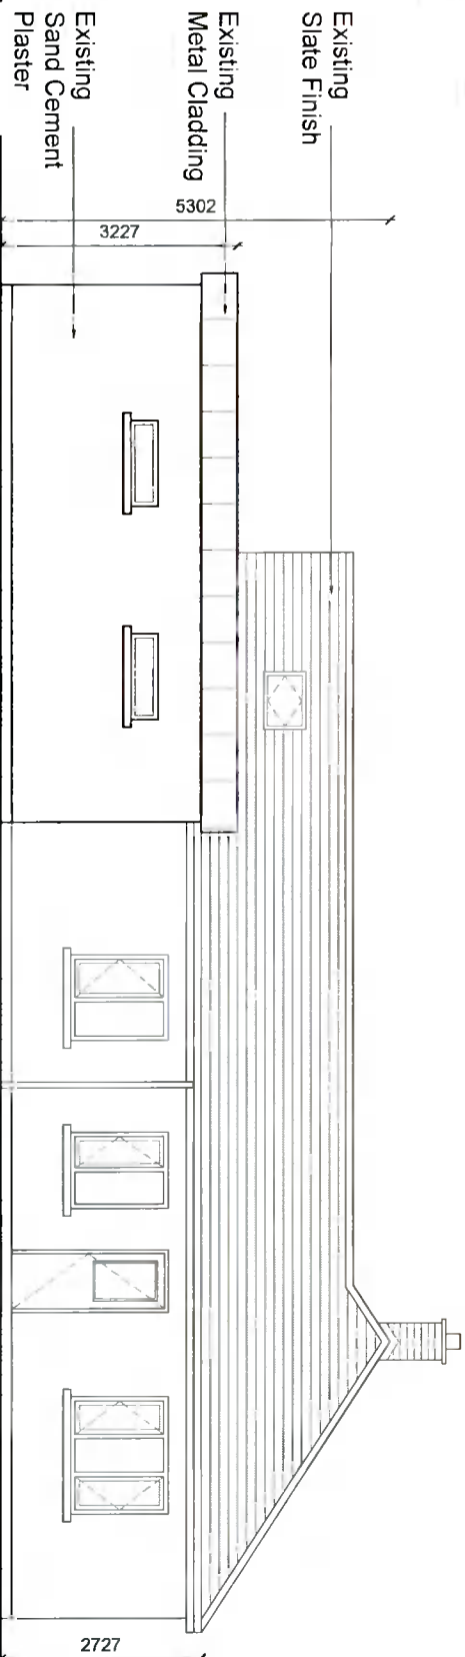


EXISTING SIDE (WEST) ELEVATION
SCALE: 1:100

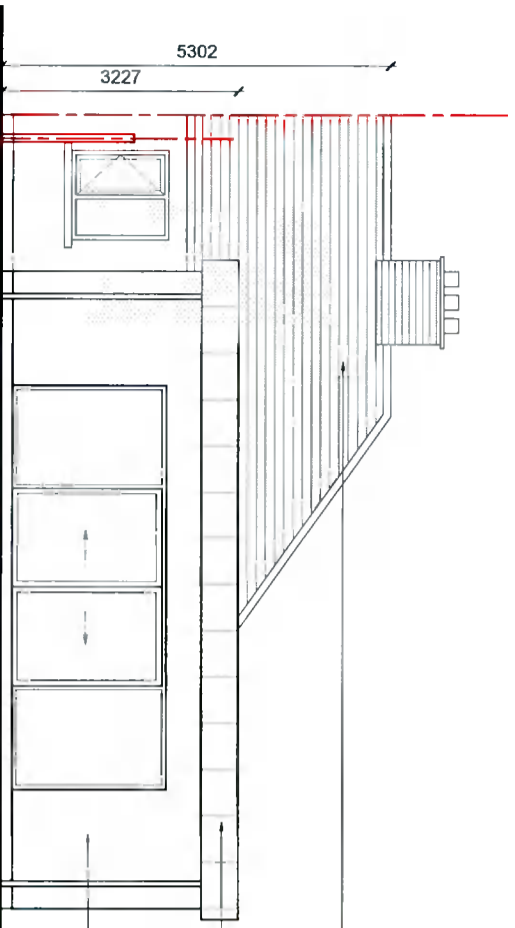

EXISTING REAR (NORTH) ELEVATION
SCALE: 1:100



EXISTING SECTION A / SIDE (EAST) ELEVATION
SCALE: 1:100

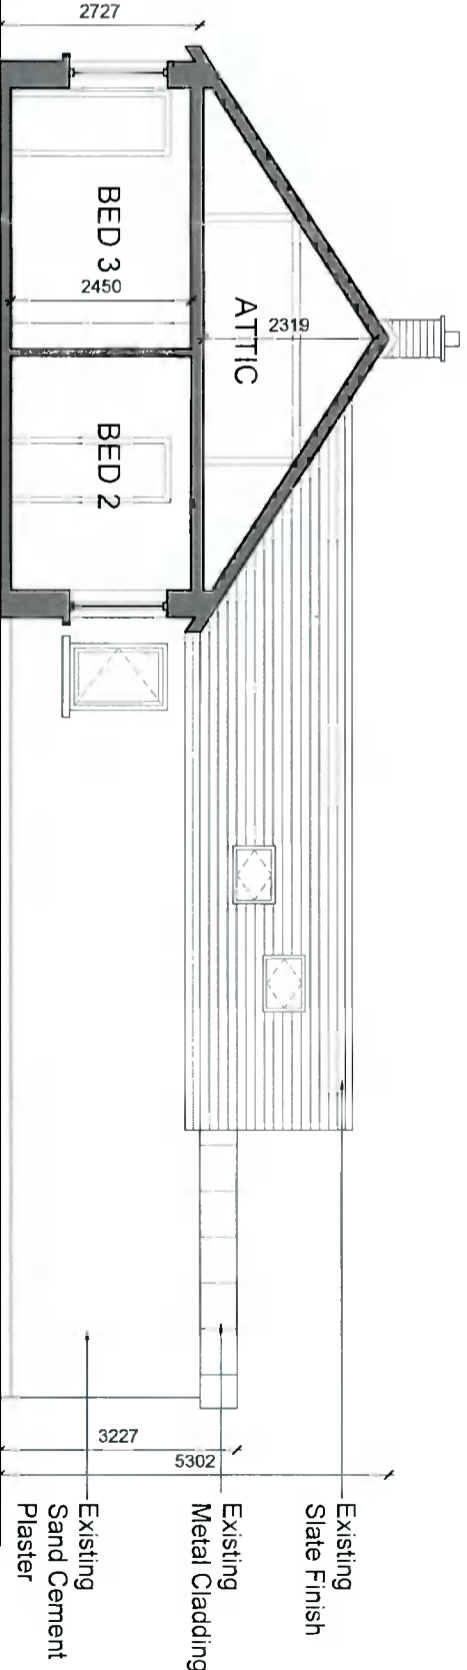

NOTES:
COPYRIGHT RESERVED. DO NOT SCALE DRAWING.
USE FIGURED DIMENSIONS ONLY.
ALL DISCREPANCIES TO BE REPORTED TO
AKM CONSULTANTS LTD IMMEDIATELY.

REVISIONS:	DATE	DESCRIPTION	NO.



AKM Design
Architecture - Planning - Engineering
Unit 4 Orchard Business Centre, 2009 Orchard Avenue Citywest D24
T 353 1 4796234 E info@akmdesign.ie
Architecture | Planning | Engineering | Building Surveying | Development Consultants

PROJECT TITLE:
NO.26 KNOCKMEENAGH RD.
DRAWING TITLE:
EXISTING ELEVATIONS
CLIENT:
GRAHAM BROWN

DOCUMENT NO:	20164-AKM-XX-ZZ-DR-A-0004	STAGE:	S4 PLANNING
DRAWN BY:	JK	PROJECT CODE:	20164
SCALE:	1:100@A3	LEVELS & LOCATION CODE:	XX
DATE:	JUNE '21	ORGANISATION CODE:	AKM
DEPARTMENT CODE:	NA	DOCUMENT CODE:	DR
ROLES CODE:	A	REVISION:	
AKM JOB NO.:	20164		

ALL DRAWINGS TO BE READ IN CONJUNCTION WITH STRUCTURAL, ENGINEERS & MECHANICAL ENGINEERS DETAILS. ALL DIMENSIONS TO BE CHECKED ON SITE BY MAIN CONTRACTOR PRIOR TO CONSTRUCTION. MAIN CONTRACTOR RESPONSIBLE FOR SET-OUT.