


EXISTING CONTIGUOUS ELEVATION
SCALE: 1:100

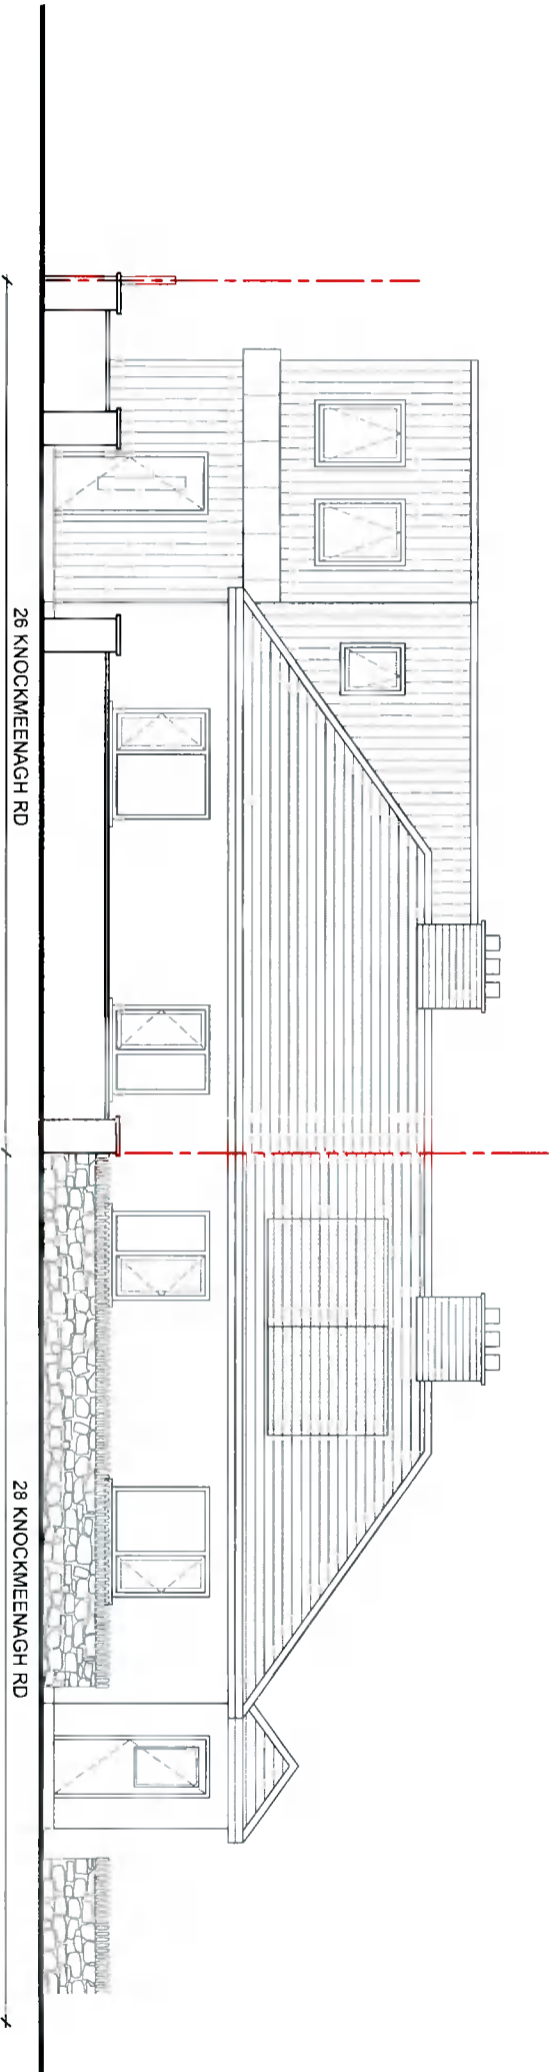

PROPOSED CONTIGUOUS ELEVATION
SCALE: 1:100

NOTES:		REVISIONS:	
COPYRIGHT RESERVED. DO NOT SCALE DRAWING.		DATE	DESCRIPTION
USE FIGURED DIMENSIONS ONLY.			
ALL DISCREPANCIES TO BE REPORTED TO			
AKM CONSULTANTS LTD IMMEDIATELY			
NO			

AKM Design
 Architecture - Planning - Engineering
 Unit 4 Orchard Business Centre, 2009 Orchard Avenue Citywest D24
 T 353 1 4796234 E info@akmdesign.ie
 Architecture | Planning | Engineering | Building Surveying | Development Consultants

PROJECT TITLE:	No.26 KNOCKMEENAGH RD.
DRAWING TITLE:	CONTIGUOUS ELEVATIONS
CLIENT:	GRAHAM BROWN

DOCUMENT NO:	20164-AKM-XX-ZZ-DR-A-2003	STAGE:	S4 PLANNING
DRAWN BY:	JK	LEVELS & LOCATION CODE:	XX
PROJECT CODE:	20164	SEQUENCE NUMBER:	2003
SCALE:	1:100@A3	DOCUMENT CODE:	DR
ORGANISATION CODE:	AKM	REVISION:	
DATE:	JUNE '21	AKM JOB NO.:	20164
DEPARTMENT CODE:	NA		
ROLES CODE:	A		