


**PROPOSED FRONT (SOUTH) ELEVATION**  
SCALE: 1:100

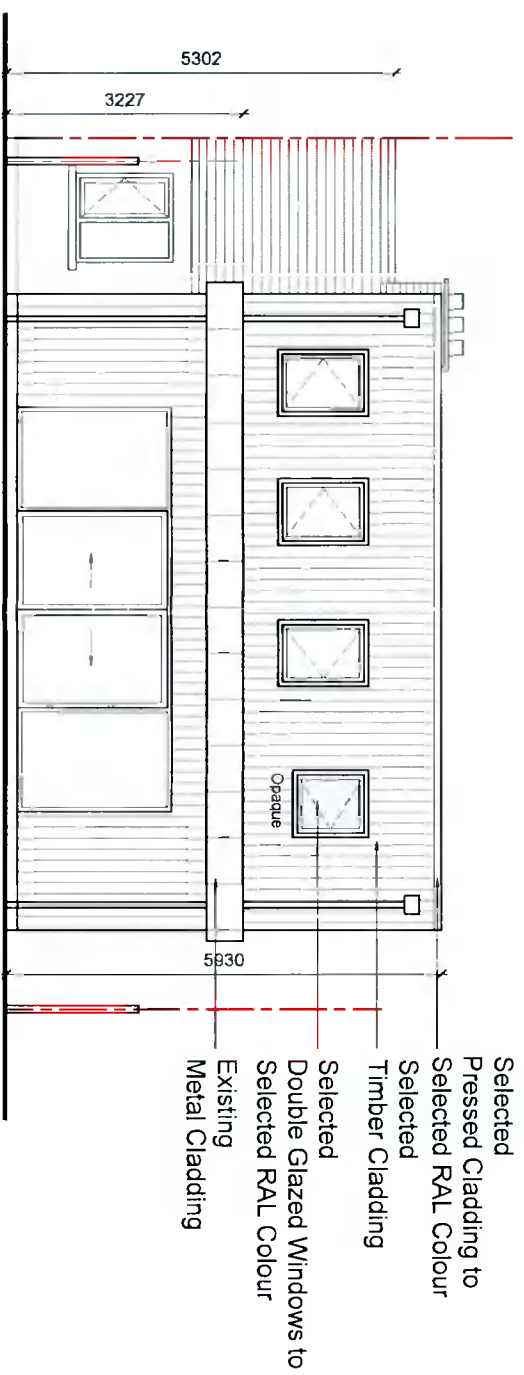

**PROPOSED REAR (NORTH) ELEVATION**  
SCALE: 1:100

NOTES:	REVISIONS:		
COPYRIGHT RESERVED. DO NOT SCALE DRAWING. USE FIGURED DIMENSIONS ONLY. ALL DISCREPANCIES TO BE REPORTED TO AKM CONSULTANTS LTD IMMEDIATELY.  <b>ALL DRAWINGS TO BE READ IN CONJUNCTION WITH STRUCTURAL            ENGINEERS &amp; MECHANICAL ENGINEERS DETAILS. ALL DIMENSIONS TO            BE CHECKED ON SITE BY MAIN CONTRACTOR PRIOR TO            CONSTRUCTION. MAIN CONTRACTOR RESPONSIBLE FOR SET-OUT.</b>	DATE	DESCRIPTION	NO

AKM

**AKM Design**  
 Architecture - Planning - Engineering  
 Unit 4 Orchard Business Centre 2009 Orchard Avenue Citywest D24  
 T 353 1 4796234 E info@akmdesign.ie  
 Architecture | Planning | Engineering | Building Surveying | Development Consultants

PROJECT TITLE:	NO 26 KNOCKMEENAGH RD.
DRAWING TITLE:	PROPOSED ELEVATIONS SHEET 1
CLIENT:	GRAHAM BROWN

DOCUMENT NO:	20164-AKM-XX-ZZ-DR-A-2001	STAGE:	S4 PLANNING
DRAWN BY:	JK	PROJECT CODE:	20164
SCALE:	1:100@A3	ORGANISATION CODE:	AKM
DATE:	JUNE '21	DEPARTMENT CODE:	NA
		ROLES CODE:	A
		SEQUENCE NUMBER:	2001
		REVISION:	AKM JOB NO: 20164