


PROPOSED SIDE (WEST) ELEVATION
SCALE: 1:100

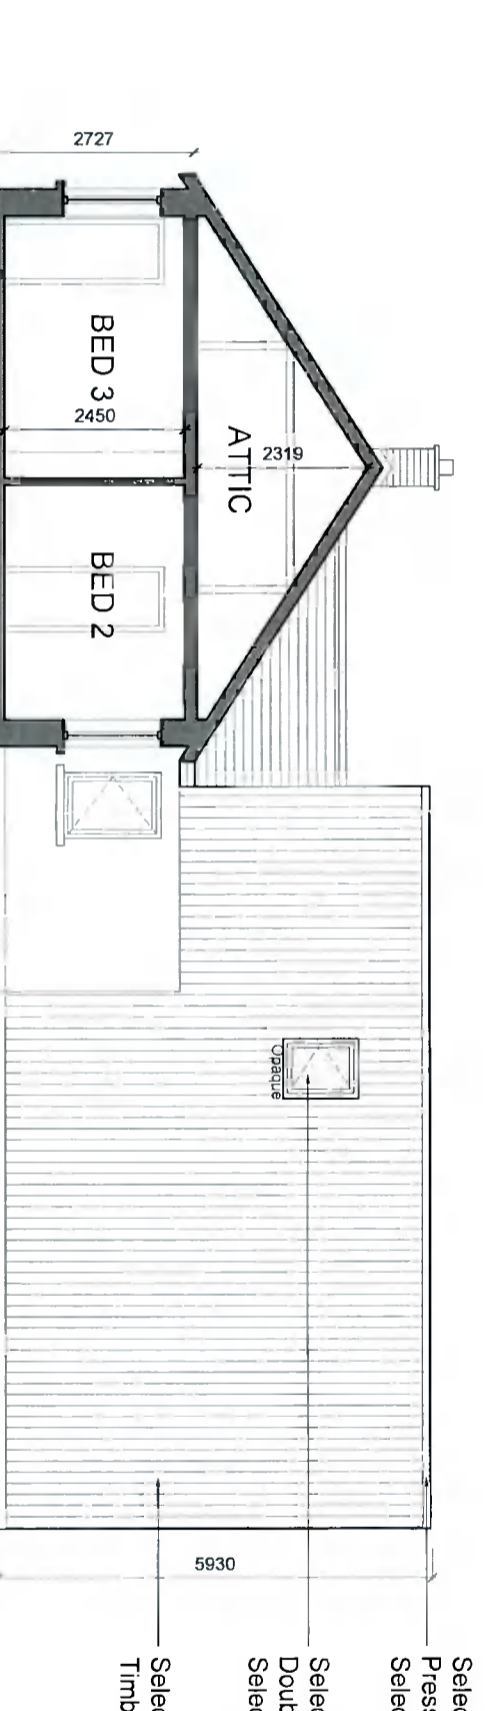

PROPOSED SECTION A / A - SIDE (EAST) ELEVATION
SCALE: 1:100

NOTES:
 COPYRIGHT RESERVED. DO NOT SCALE DRAWING
 USE FIGURED DIMENSIONS ONLY.
 ALL DISCREPANCIES TO BE REPORTED TO
 AKM CONSULTANTS LTD IMMEDIATELY.
 ALL DRAWINGS TO BE READ IN CONJUNCTION WITH STRUCTURAL
 ENGINEERS & MECHANICAL ENGINEERS DETAILS. ALL DIMENSIONS TO
 BE CHECKED ON SITE BY MAIN CONTRACTOR PRIOR TO
 CONSTRUCTION. MAIN CONTRACTOR RESPONSIBLE FOR SET-OUT.

REVISIONS:	
DATE	DESCRIPTION

AKM Design
 Architecture - Planning - Engineering
 Unit 4 Orchard Business Centre 2009 Orchard Avenue Citywest D24
 T 353 1 4796234 E info@akmdesign.ie
 Architecture | Planning | Engineering | Building Surveying | Development Consultants

PROJECT TITLE:
 No.26 KNOCKMEENAGH RD.
 DRAWING TITLE:
 PROPOSED ELEVATIONS SHEET 2
 CLIENT:
 GRAHAM BROWN

DOCUMENT NO: 20164-AKM-XX-ZZ-DR-A-2002	STAGE: S4 PLANNING
DRAWN BY: JK	PROJECT CODE: 20164
SCALE: 1:100@A3 AKM	LEVELS & LOCATION CODE: XX
DATE: JUNE '21 NA	DOCUMENT CODE: DR
DEPARTMENT CODE: A	SEQUENCE NUMBER: 2002
ROLES CODE: A	REVISION:
	AKM JOB NO.: 20164