

UNIT S1, BALLYMOUNT DRIVE  
BALLYMOUNT IND. ESTATE  
BALLYMOUNT, D12

ALAN & MONICA HOLMES

OS MAP

PLANNING

P50


-  ADDITIONAL LANDOWNERSHIP BY APPLICANT
-  AREA TO WHICH THIS APPLICATION RELATES
-  EXISTING WALLS
-  PROPOSED WALLS
-  S.V.P. SOIL VENT PIPE
-  R.W.P. RAIN WATER PIPE
-  G.T. GULLY TRAP
-  A.J. ARMSTRONG JUNCTION
-  M.H. MAIN HOLE
-  SURFACE WATER
-  F.O.U. WATER
-  T.B.M. TEMPORARY BENCH MARK
-  F.R.L. FLAT ROOF LEVEL
-  G.F.L. GROUND FLOOR LEVEL
-  F.F.L. FIRST FLOOR LEVEL
-  S.F.L. SECOND FLOOR LEVEL
-  R.L. ROOF LEVEL
-  C.H. CEILING HEIGHT
-  LEVEL REFERENCE
-  LEVEL REFERENCE

REV	DATE	DESCRIPTION

© This drawing is copyright. Figured dimensions only to be taken from this drawing. All dimensions to be checked on site. Module Design Ltd to be informed immediately of any discrepancies before work proceeds.

## Planning Pack Map

SITE NOTICE

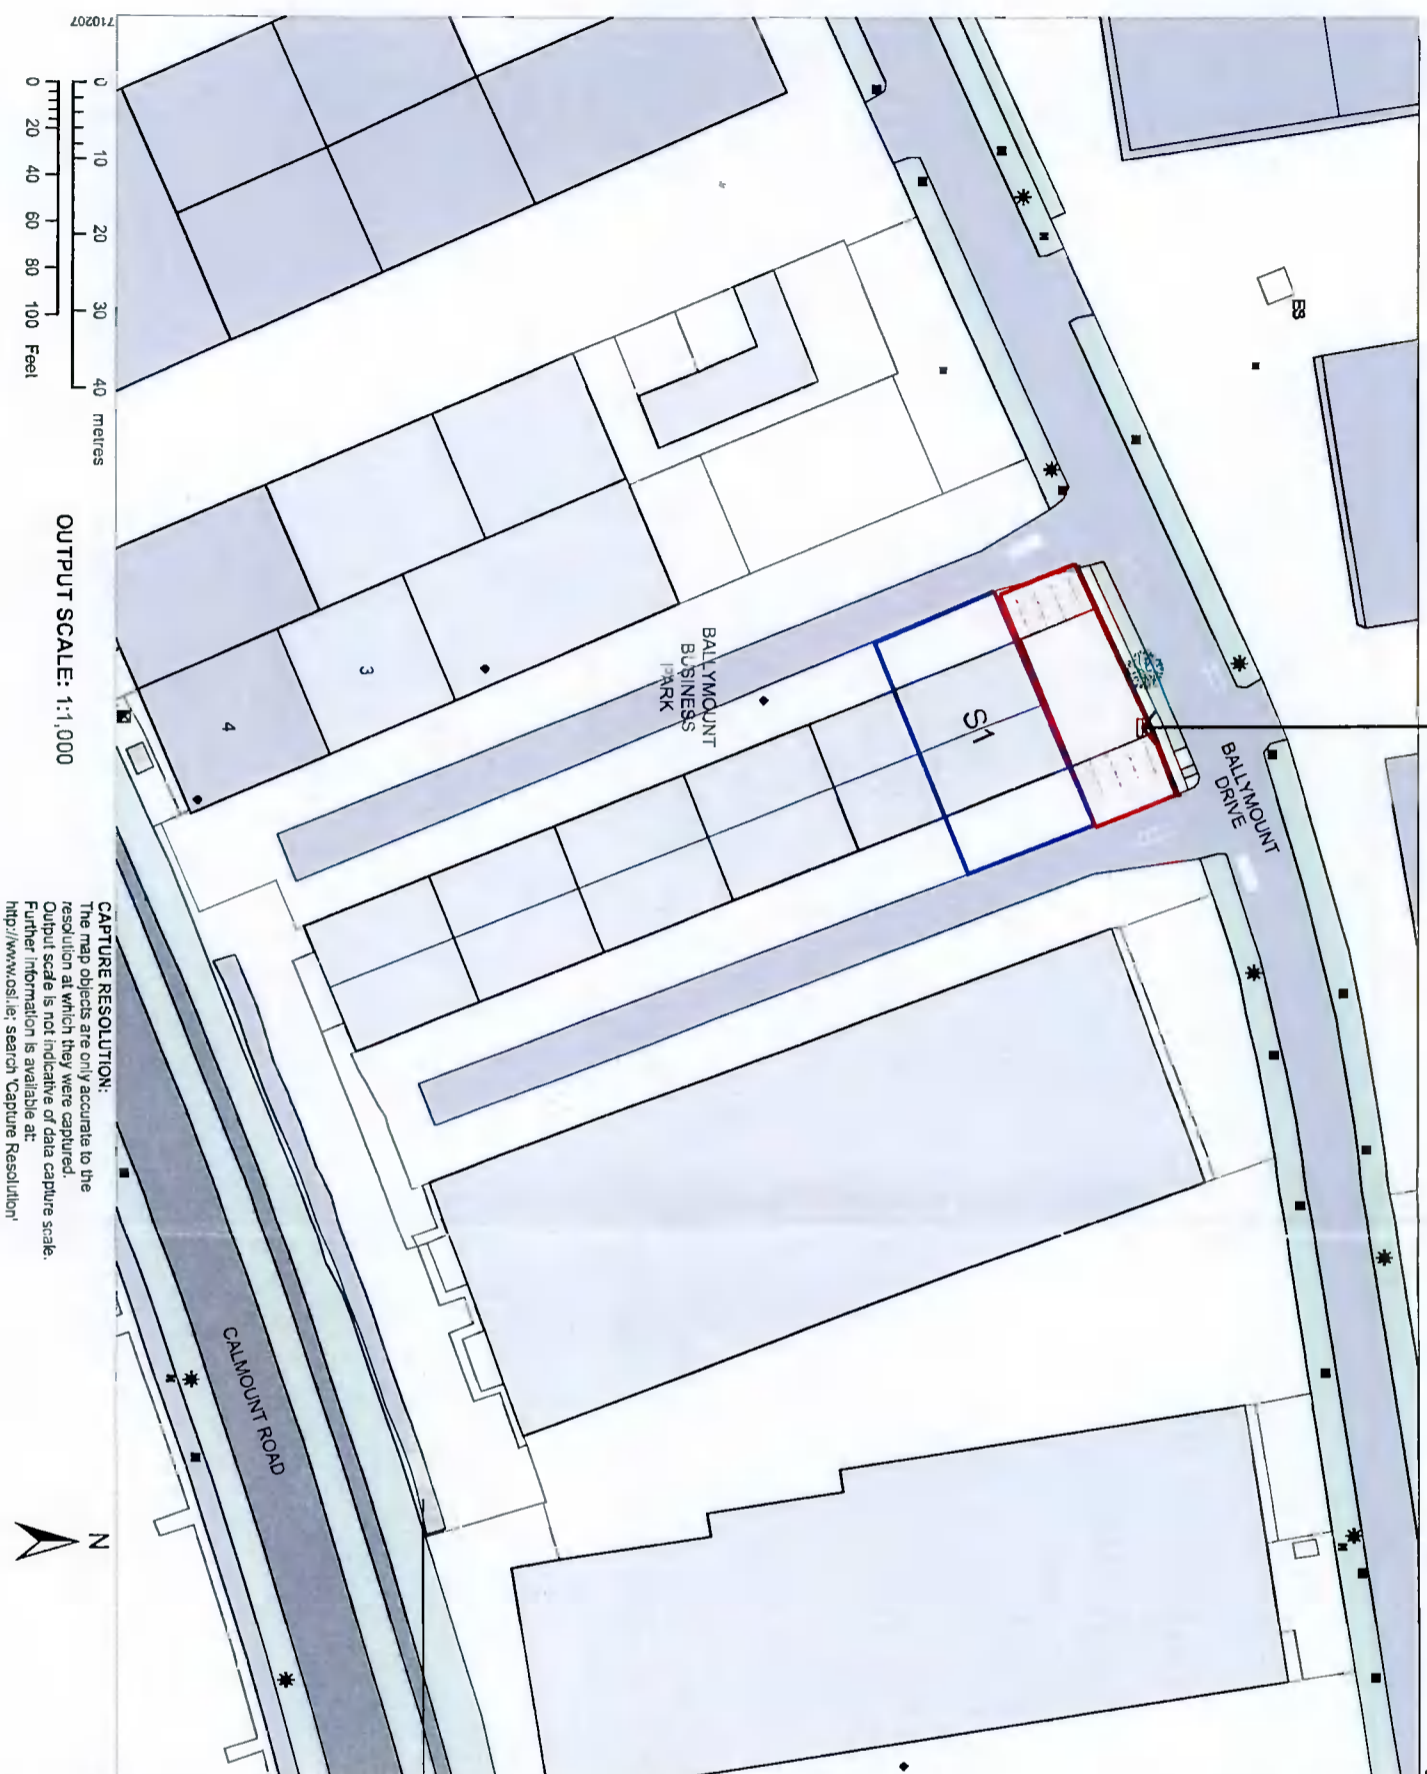

OS MAP  
SCALE: 1/1000

OUTPUT SCALE: 1:1,000

**CAPTURE RESOLUTION:**  
The map objects are only accurate to the resolution at which they were captured. Output scale is not indicative of data capture scale. Further information is available at: <http://www.osi.ie> search 'Capture Resolution'



National Mapping Agency

**CENTRE COORDINATES:**  
ITM 710324.730659

**PUBLISHED:** 21/05/2021  
**ORDER NO.:** 50194526\_1

**MAP SERIES:** 1:1,000  
**MAP SHEETS:** 3327-13  
1:1,000 3327-14

**COMPILED AND PUBLISHED BY:**  
Ordnance Survey Ireland,  
Phoenix Park,  
Dublin 8,  
Ireland.

Unauthorised reproduction infringes Ordnance Survey Ireland and Government of Ireland copyright.

All rights reserved. No part of this publication may be copied, reproduced or transmitted in any form or by any means without the prior written permission of the copyright owners.

The representation on this map of a road, track or footpath is not evidence of the existence of a right of way.

Ordnance Survey maps never show legal property boundaries, nor do they show ownership of physical features.

© Surbhíreacht Ordánais Éireann, 2021  
© Ordnance Survey Ireland, 2021  
[www.osi.ie/copyright](http://www.osi.ie/copyright)

**LEGEND:**  
<http://www.osi.ie>  
search 'Large Scale Legend'