


- AREA TO WHICH THIS APPLICATION RELATES
- EXISTING WALLS
- PROPOSED WALLS
- S.V.P SOIL VENT PIPE
- R.W.P RAIN WATER PIPE
- G.T GULLY TRAP
- A.J ARMSTRONGS JUNCTION
- M.H MAIN HOLE
- SURFACE WATER
- FOLL WATER
- T.B.M TEMPORARY BENCH MARK
- F.R.L FLAT ROOF LEVEL
- G.F.L GROUND FLOOR LEVEL
- F.F.L FIRST FLOOR LEVEL
- S.F.L SECOND FLOOR LEVEL
- R.L ROOF LEVEL
- CH CEILING HEIGHT
- ↑ LEVEL REFERENCE
- ↑ LEVEL REFERENCE

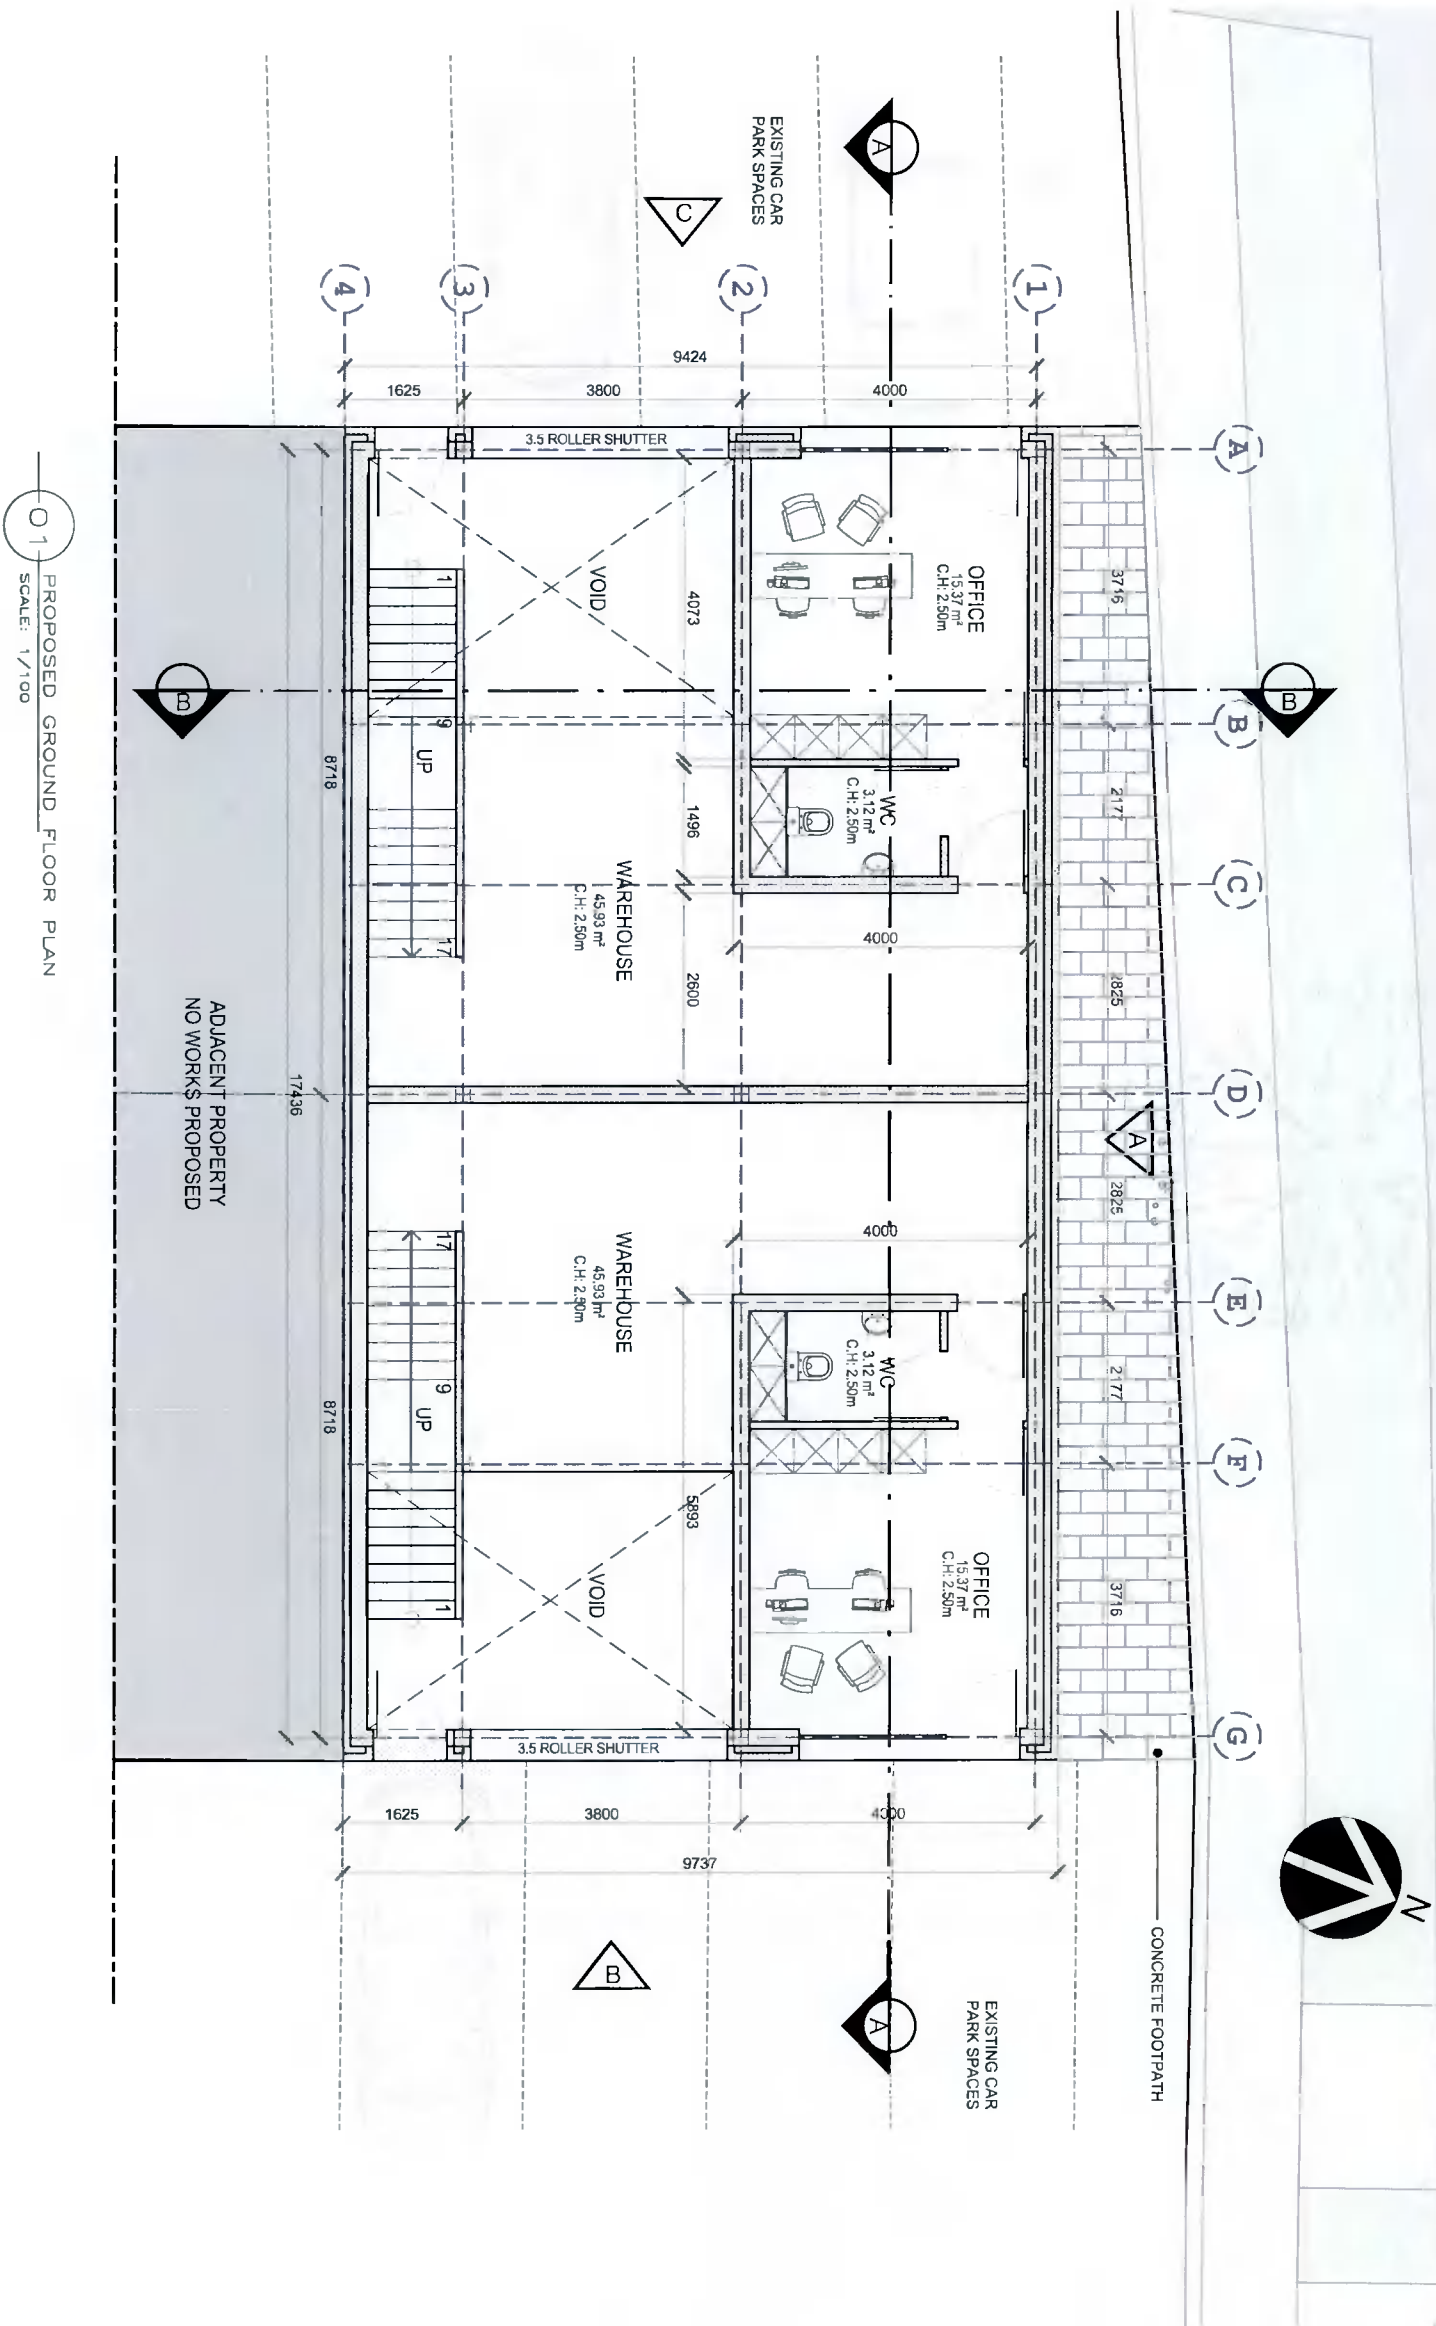

01 PROPOSED GROUND FLOOR PLAN
SCALE: 1/100

REV	DATE	DESCRIPTION

© This drawing is copyright. Figured dimensions only to be taken from this drawing. All dimensions to be checked on site. Module Design Ltd to be informed immediately of any discrepancies before work proceeds.

PROJECT NO.	SCALE(S)	REV.
21123		