

# MODULE

ARCHITECTURE | DESIGN | PROJECT MANAGEMENT

1st Floor, 2 Chapel Hill, Lucan, Co. Dublin

t: +353 1 532 5078 e: hello@module.ie w: www.module.ie

PROJECT NAME:

UNIT S1, BALLYMOUNT DRIVE  
BALLYMOUNT IND. ESTATE  
BALLYMOUNT, D12

CLIENT NAME

ALAN & MONICA HOLMES

DRAWING TITLE

EXISTING CONTIGUOUS  
ELEVATIONS

STATUS

PLANNING

DRAWING NO.

P300

NOTES:

- AREA TO WHICH THIS APPLICATION RELATES
- EXISTING WALLS
- PROPOSED WALLS
- S.V.P SOIL VENT PIPE
- R.W.P RAIN WATER PIPE
- G.T GILLY TRAP
- A.J ARMSTRONG JUNCTION
- M.H MAIN HOLE
- SURFACE WATER
- FOLL WATER
- T.B.M TEMPORARY BENCH MARK
- F.R.L FLAT ROOF LEVEL
- G.F.L GROUND FLOOR LEVEL
- F.F.L FIRST FLOOR LEVEL
- S.F.L SECOND FLOOR LEVEL
- R.L ROOF LEVEL
- R.L CEILING HEIGHT
- C.H LEVEL REFERENCE
- LEVEL REFERENCE


REV	DATE	DESCRIPTION

© This drawing is copyright. Figured dimensions only to be taken from this drawing. All dimensions to be checked on site. Module Design Ltd to be informed immediately of any discrepancies before work proceeds.

PROJECT NO	SCALE(S)	REV.
21123		



O1 EXISTING CONTIGUOUS ELEVATION - EAST  
SCALE: 1/200

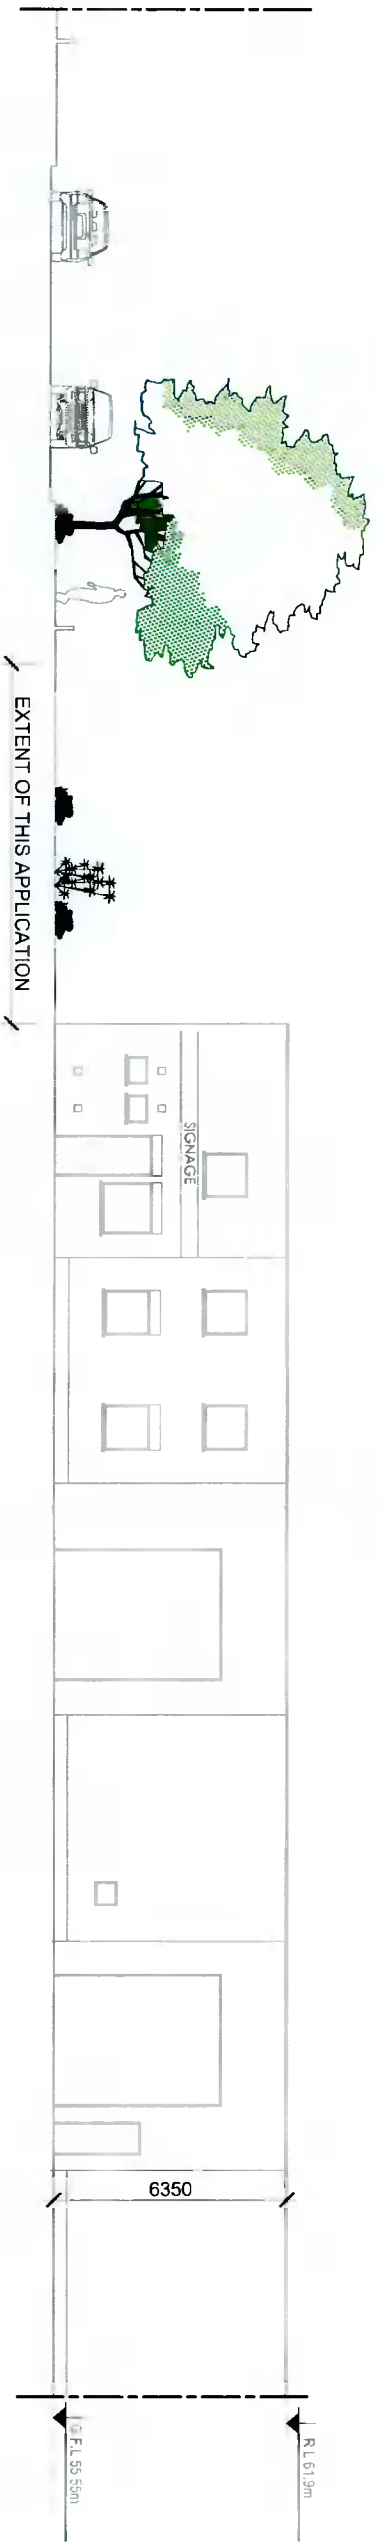

O2 EXISTING CONTIGUOUS ELEVATION - WEST  
SCALE: 1/200

# MODULE

ARCHITECTURE | DESIGN | PROJECT MANAGEMENT

1st Floor, 2 Chapel Hill, Lucan, Co.Dublin

t: +353 1 532 5078 e: hello@module.ie w: www.module.ie

PROJECT NAME:

UNIT S1, BALLYMOUNT DRIVE  
BALLYMOUNT IND. ESTATE  
BALLYMOUNT, D12

CLIENT NAME

ALAN & MONICA HOLMES

DRAWING TITLE

PROPOSED CONTIGUOUS  
ELEVATIONS

STATUS

PLANNING

DRAWING NO.

P301


NOTES:  
AREA TO WHICH THIS APPLICATION RELATES

- EXISTING WALLS
- PROPOSED WALLS
- S.V.P SOIL VENT PIPE
- R.M.P RAIN WATER PIPE
- G.T GULLY TRAP
- A.J ARMSTRONG JUNCTION
- M.H MAIN HOLE
- SURFACE WATER
- F.O.U.F FOUL WATER
- T.B.M TEMPORARY BENCH MARK
- F.R.L FLAT ROOF LEVEL
- G.F.L GROUND FLOOR LEVEL
- F.F.L FIRST FLOOR LEVEL
- S.F.L SECOND FLOOR LEVEL
- R.L ROOF LEVEL
- C.H CEILING HEIGHT
- LEVEL REFERENCE


REV	DATE	DESCRIPTION

© This drawing is copyright. Figured dimensions only to be taken from this drawing. All dimensions to be checked on site. Module Design Ltd to be informed immediately of any discrepancies before work proceeds.

PROJECT NO.	SCALE(S)	REV
21123		

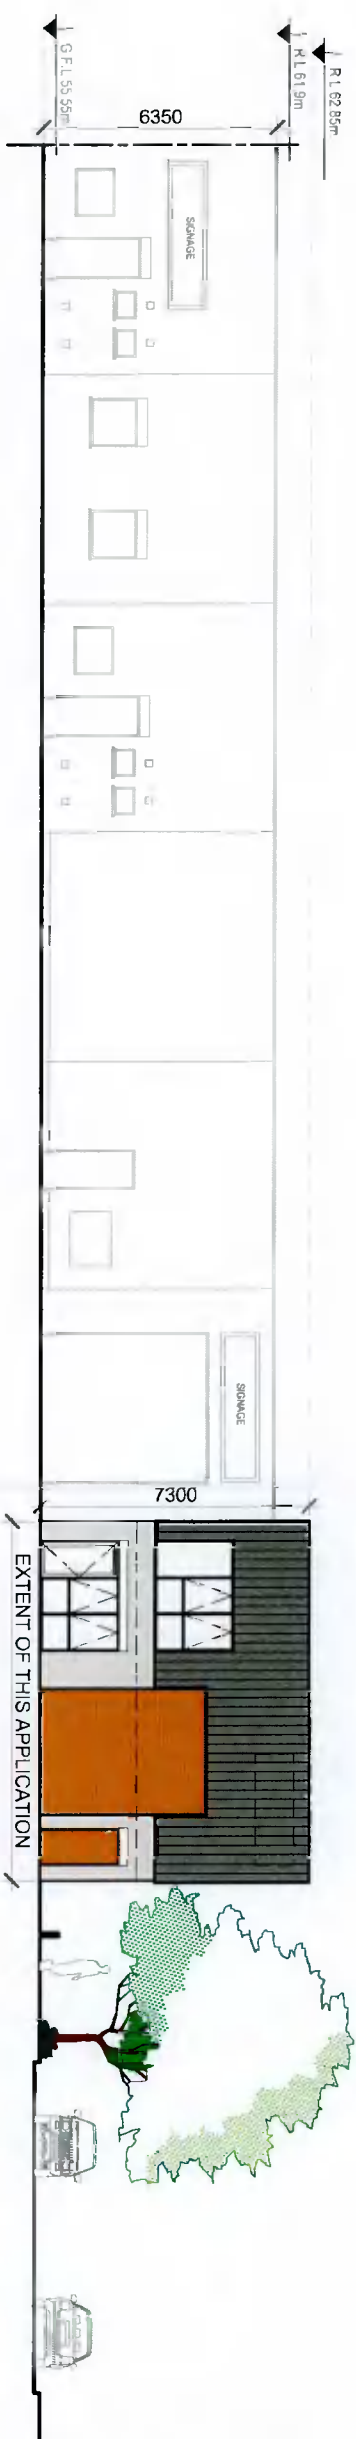

01 PROPOSED CONTIGUOUS ELEVATION - EAST  
SCALE: 1/200

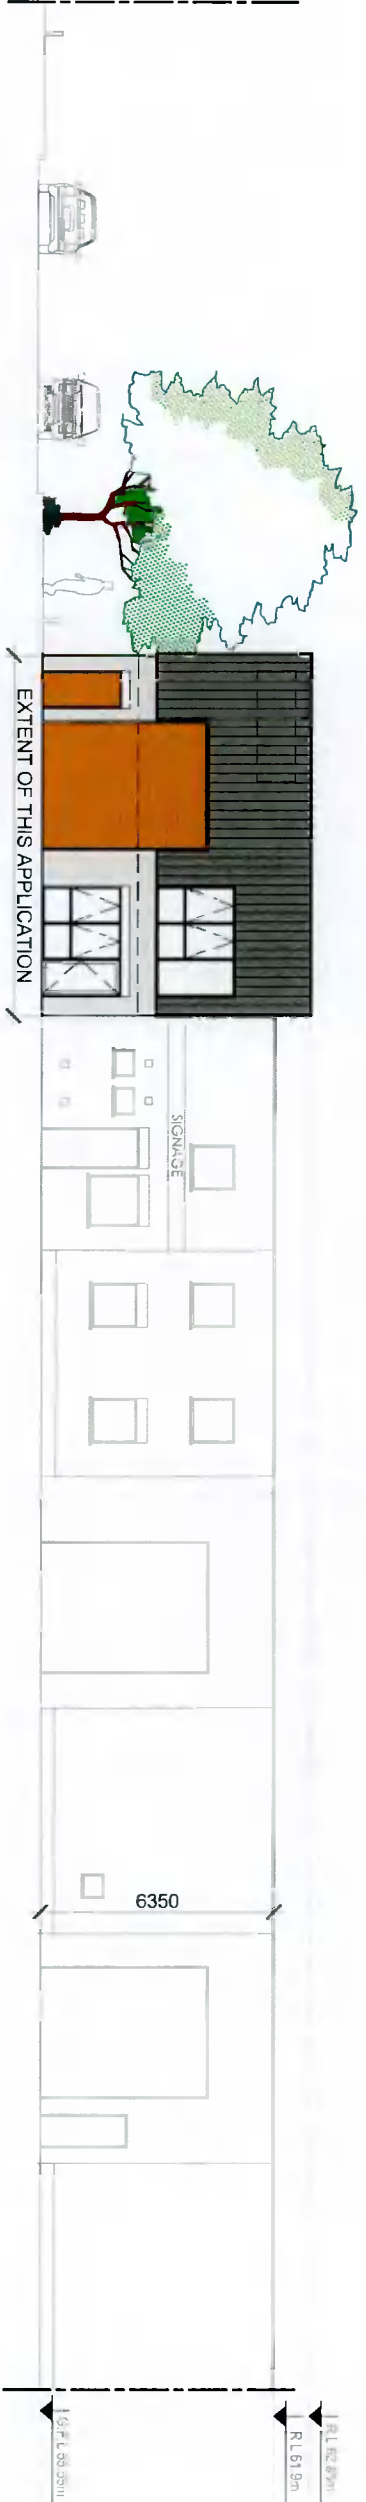

02 PROPOSED CONTIGUOUS ELEVATION - WEST  
SCALE: 1/200